





**PROPOSED
SIDE ELEVATION**
SCALE 1:100

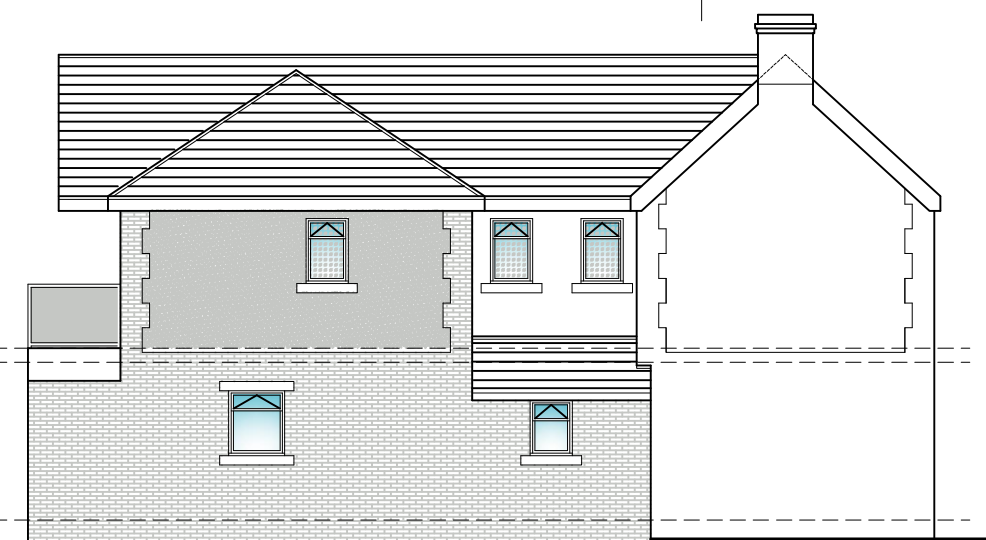

**PROPOSED
REAR ELEVATION**
SCALE 1:100




**PROPOSED
SIDE ELEVATION**
SCALE 1:100

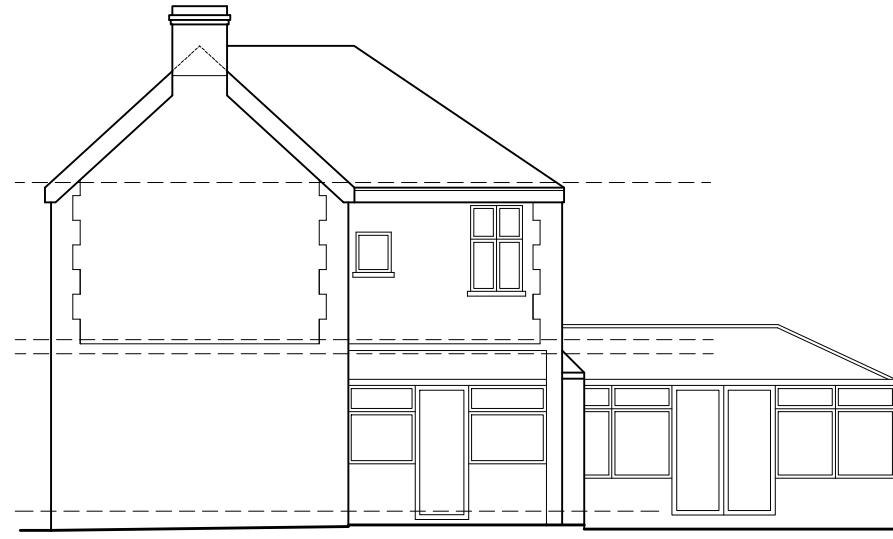


**EXISTING
SIDE ELEVATION**
SCALE 1:100




**EXISTING
REAR ELEVATION**
SCALE 1:100

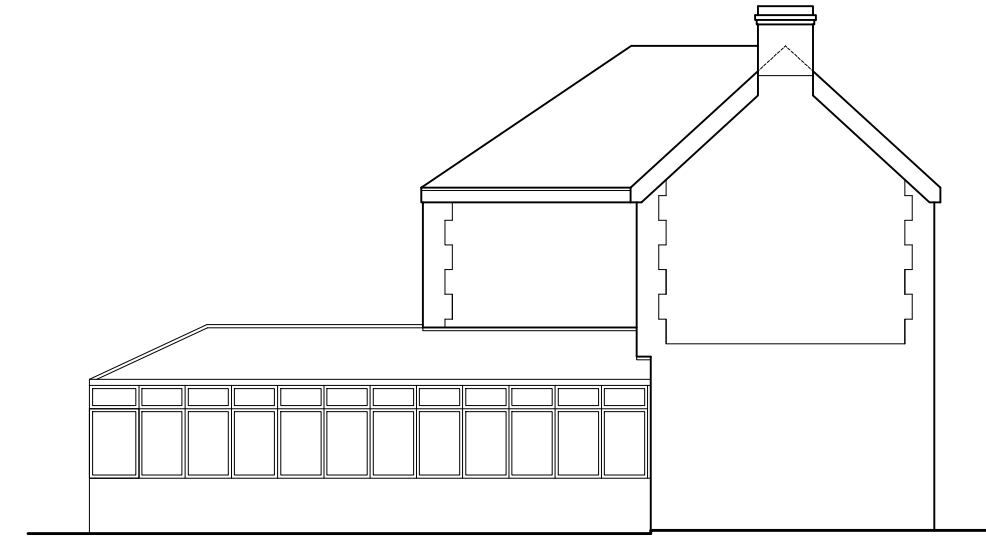


**EXISTING
SIDE ELEVATION**
SCALE 1:100

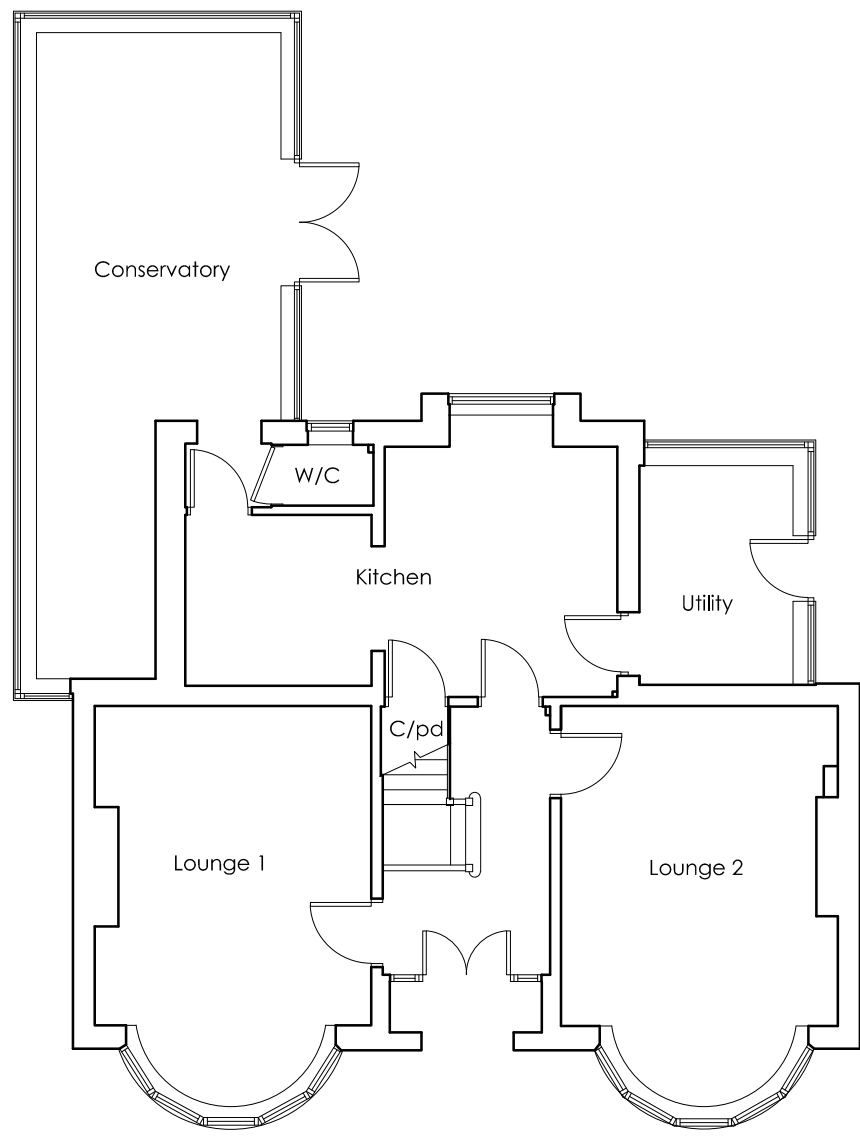


**EXISTING GROUND
FLOOR PLAN**
SCALE 1:100

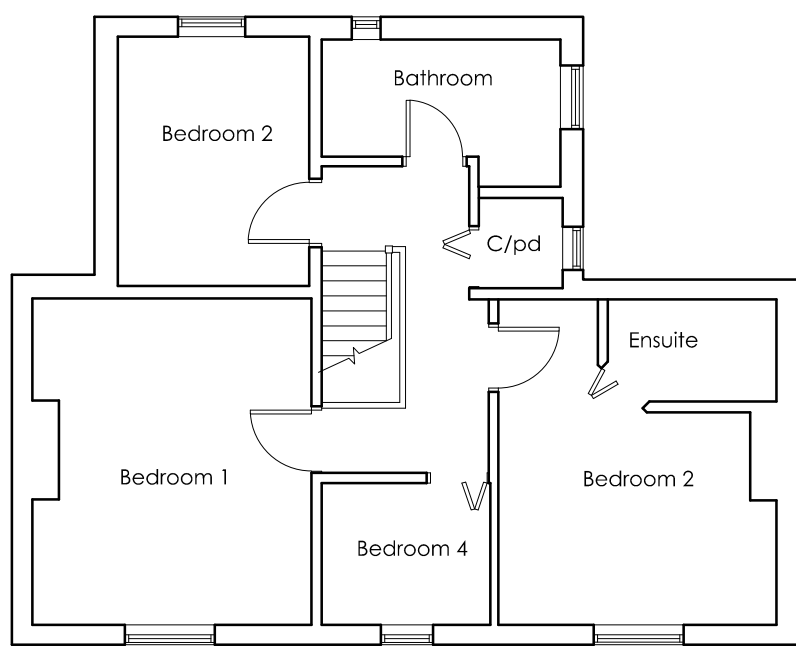

**EXISTING FIRST
FLOOR PLAN**
SCALE 1:100

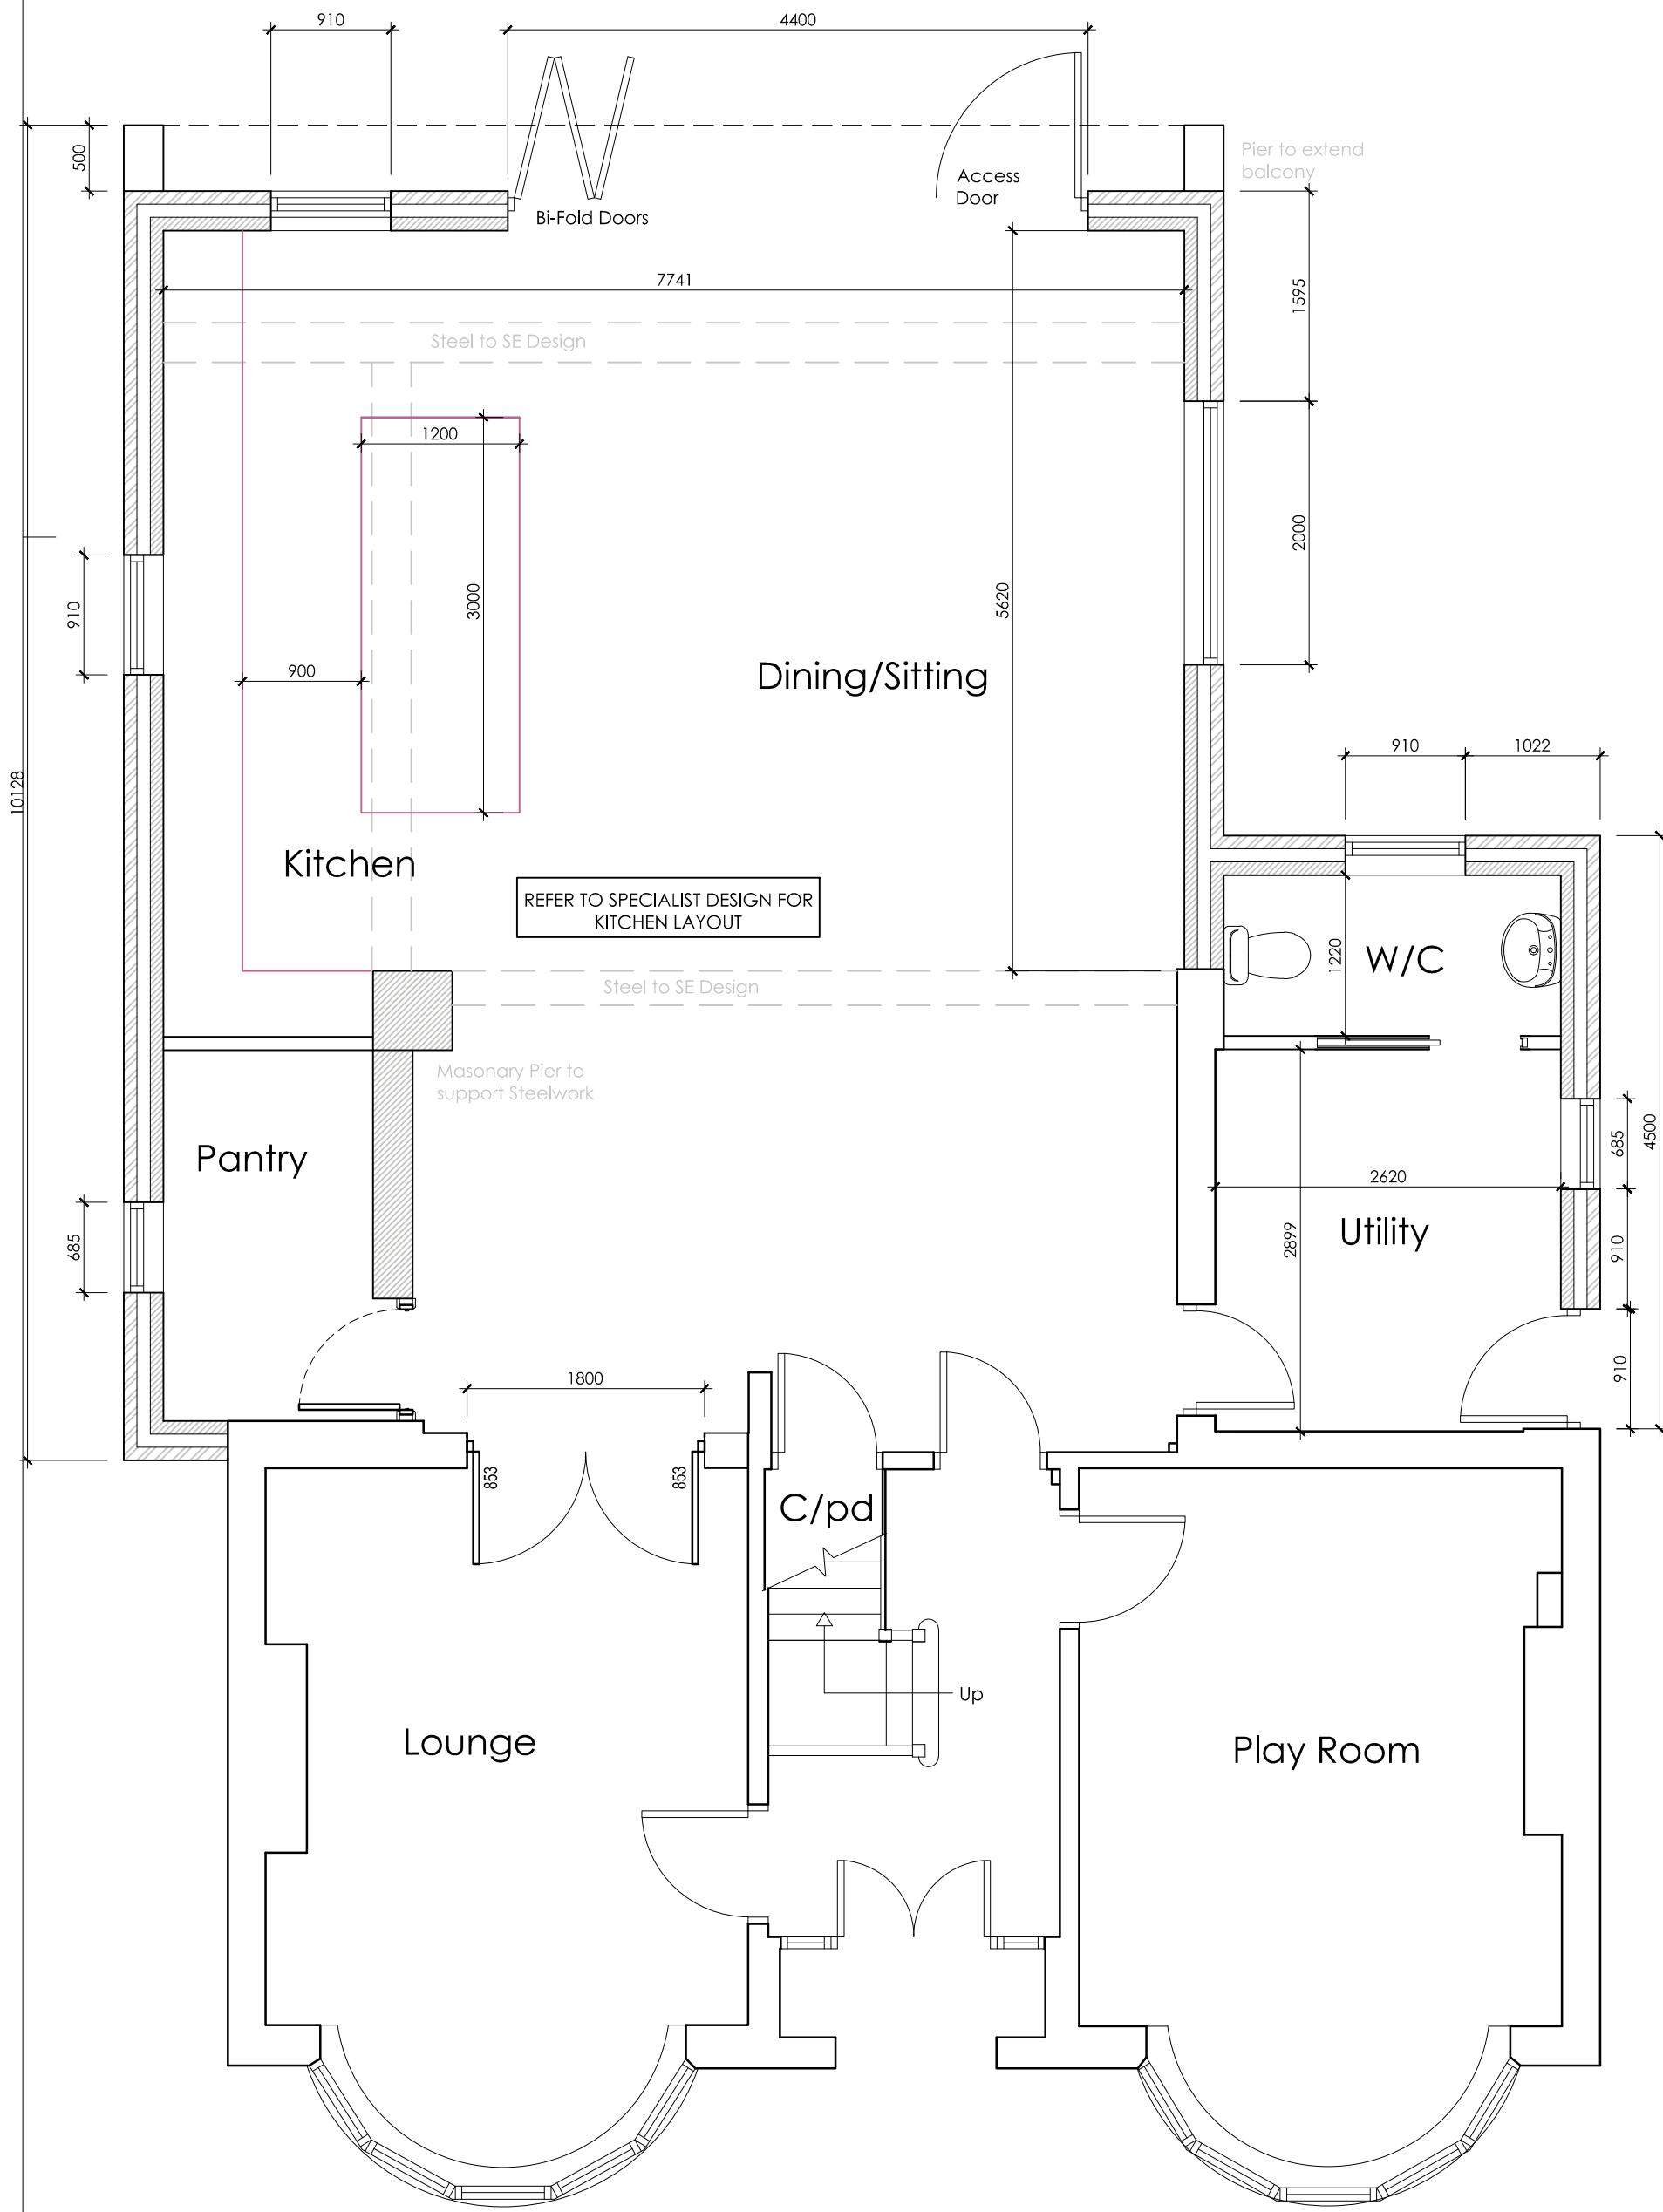



**PROPOSED GROUND
FLOOR PLAN**
SCALE 1:50

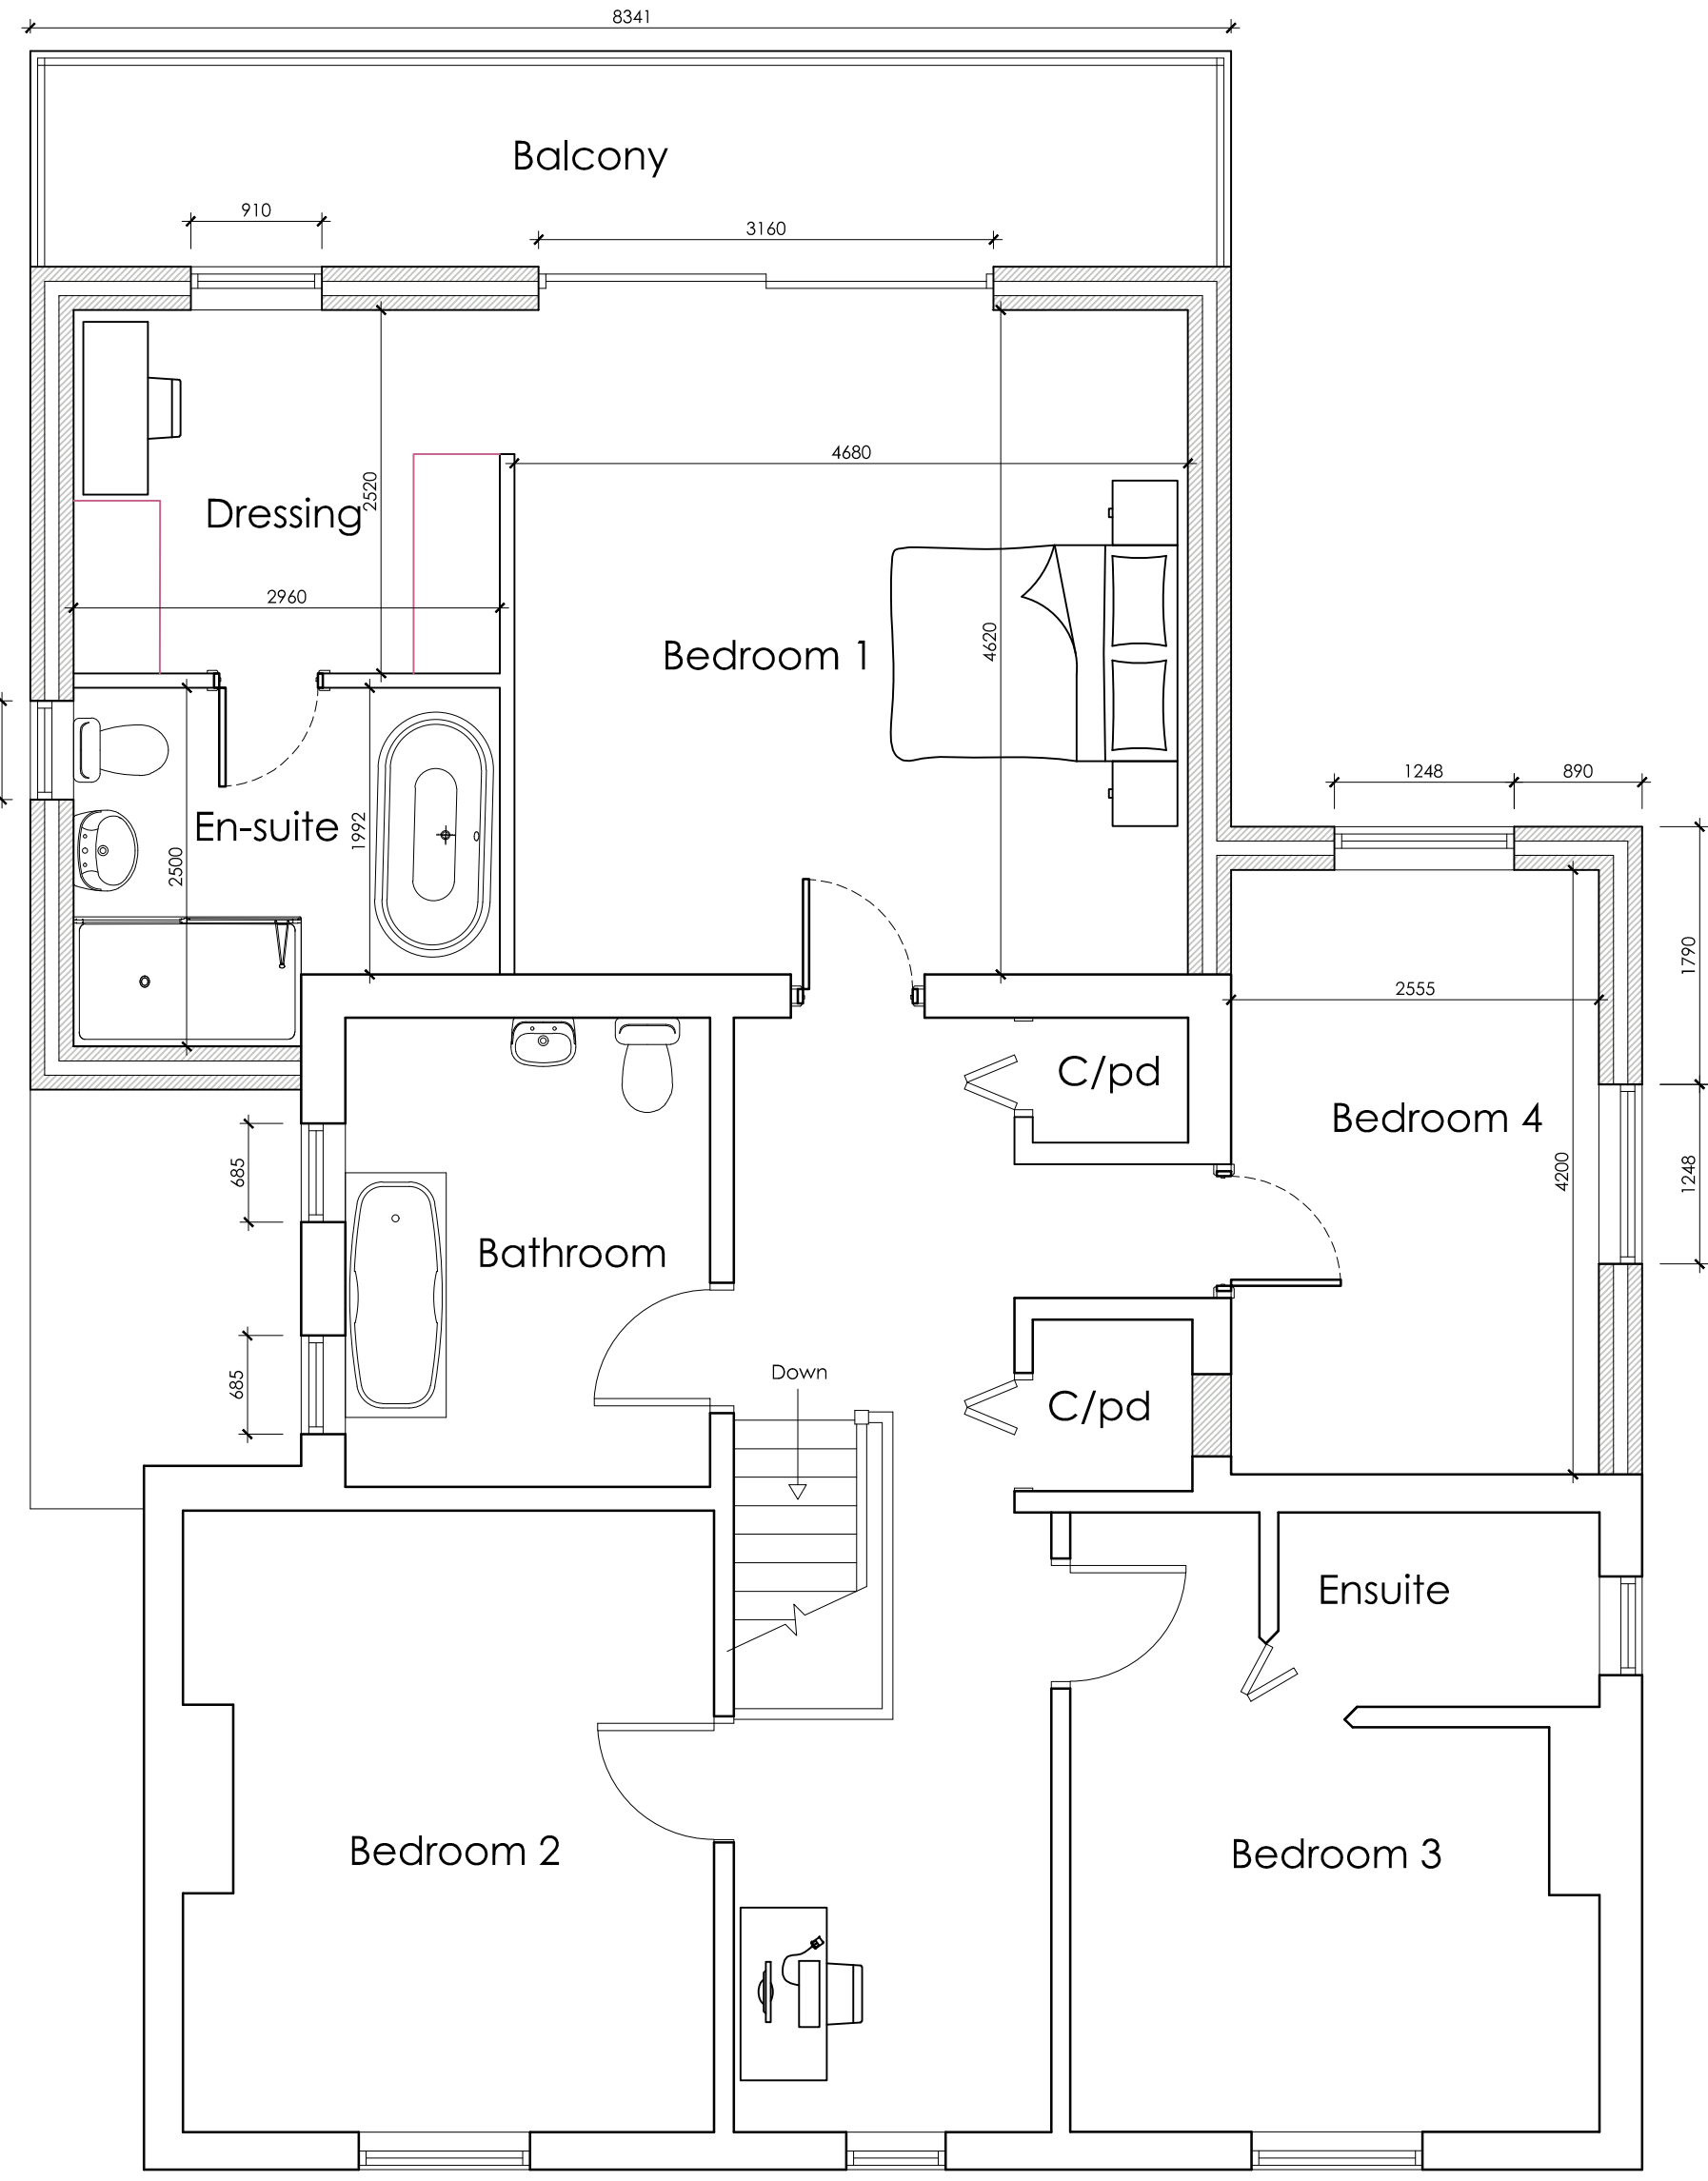

**PROPOSED FIRST
FLOOR PLAN**
SCALE 1:50



LOCATION PLAN
SCALE 1:1250

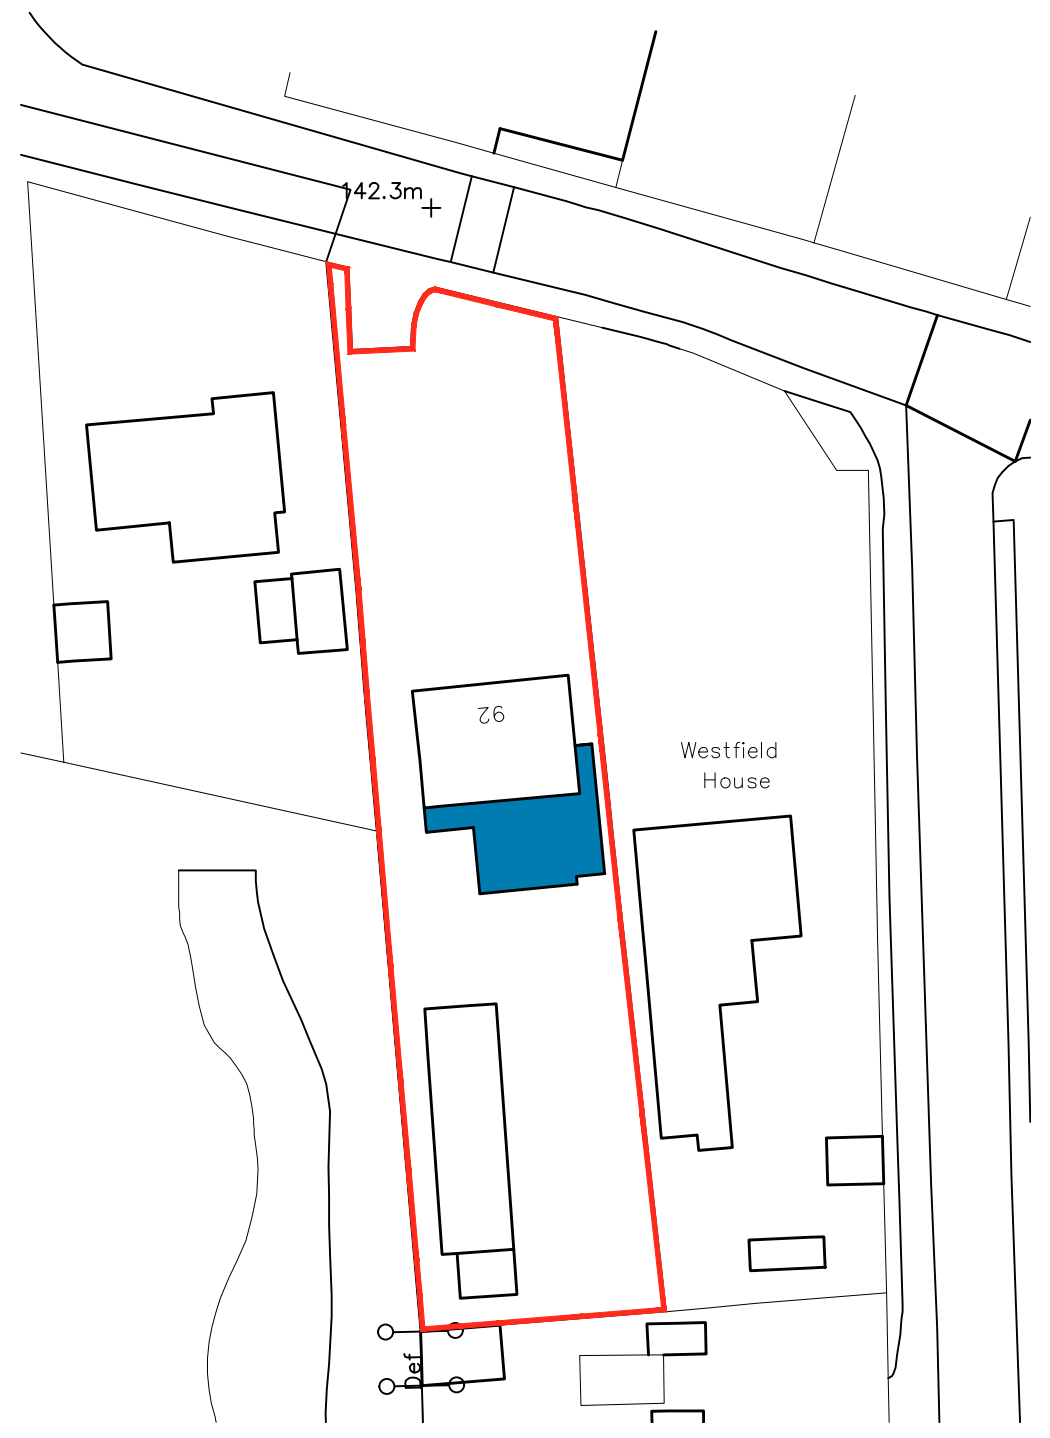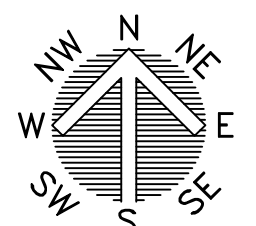

BLOCK PLAN
SCALE 1:500

			OFFICE ONE, 34 VICTORIA ROAD, BARNLEY, S70 2BU			Phone: 01226 208482		
ARCHITECTURAL SERVICES			Email: info@whiteaguspартnership.co.uk Web: www.whiteaguspартnership.co.uk					
Project: PROPOSED ALTERATIONS AT 92 WEST STREET HOYLAND S74 9DJ				Client: MS HEATHER CONNELLY				
Drawing Title: PLANS AND ELEVATIONS				Date: MARCH 2023		Scale: 1:50 & 1:100 @ A1		
				Ref: 22-206		Dwg. No. 01		Rev. D
Date	Suffix	Description		Date	Suffix	Description		
28/03/2023	A	REVISED TO CLIENTS REQUIREMENTS						
03/04/2023	B	REVISED TO CLIENTS REQUIREMENTS						
04/04/2023	C	REVISED TO CLIENTS REQUIREMENTS						
06/04/2023	D	SIDE ELEVATION ADDED FOR PLANNING						