




1 Proposed Front Elevation (North East)
 1 : 100



2 Proposed Side Elevation (South East)
 1 : 100



3 Proposed Rear Elevation (South West)
 1 : 100

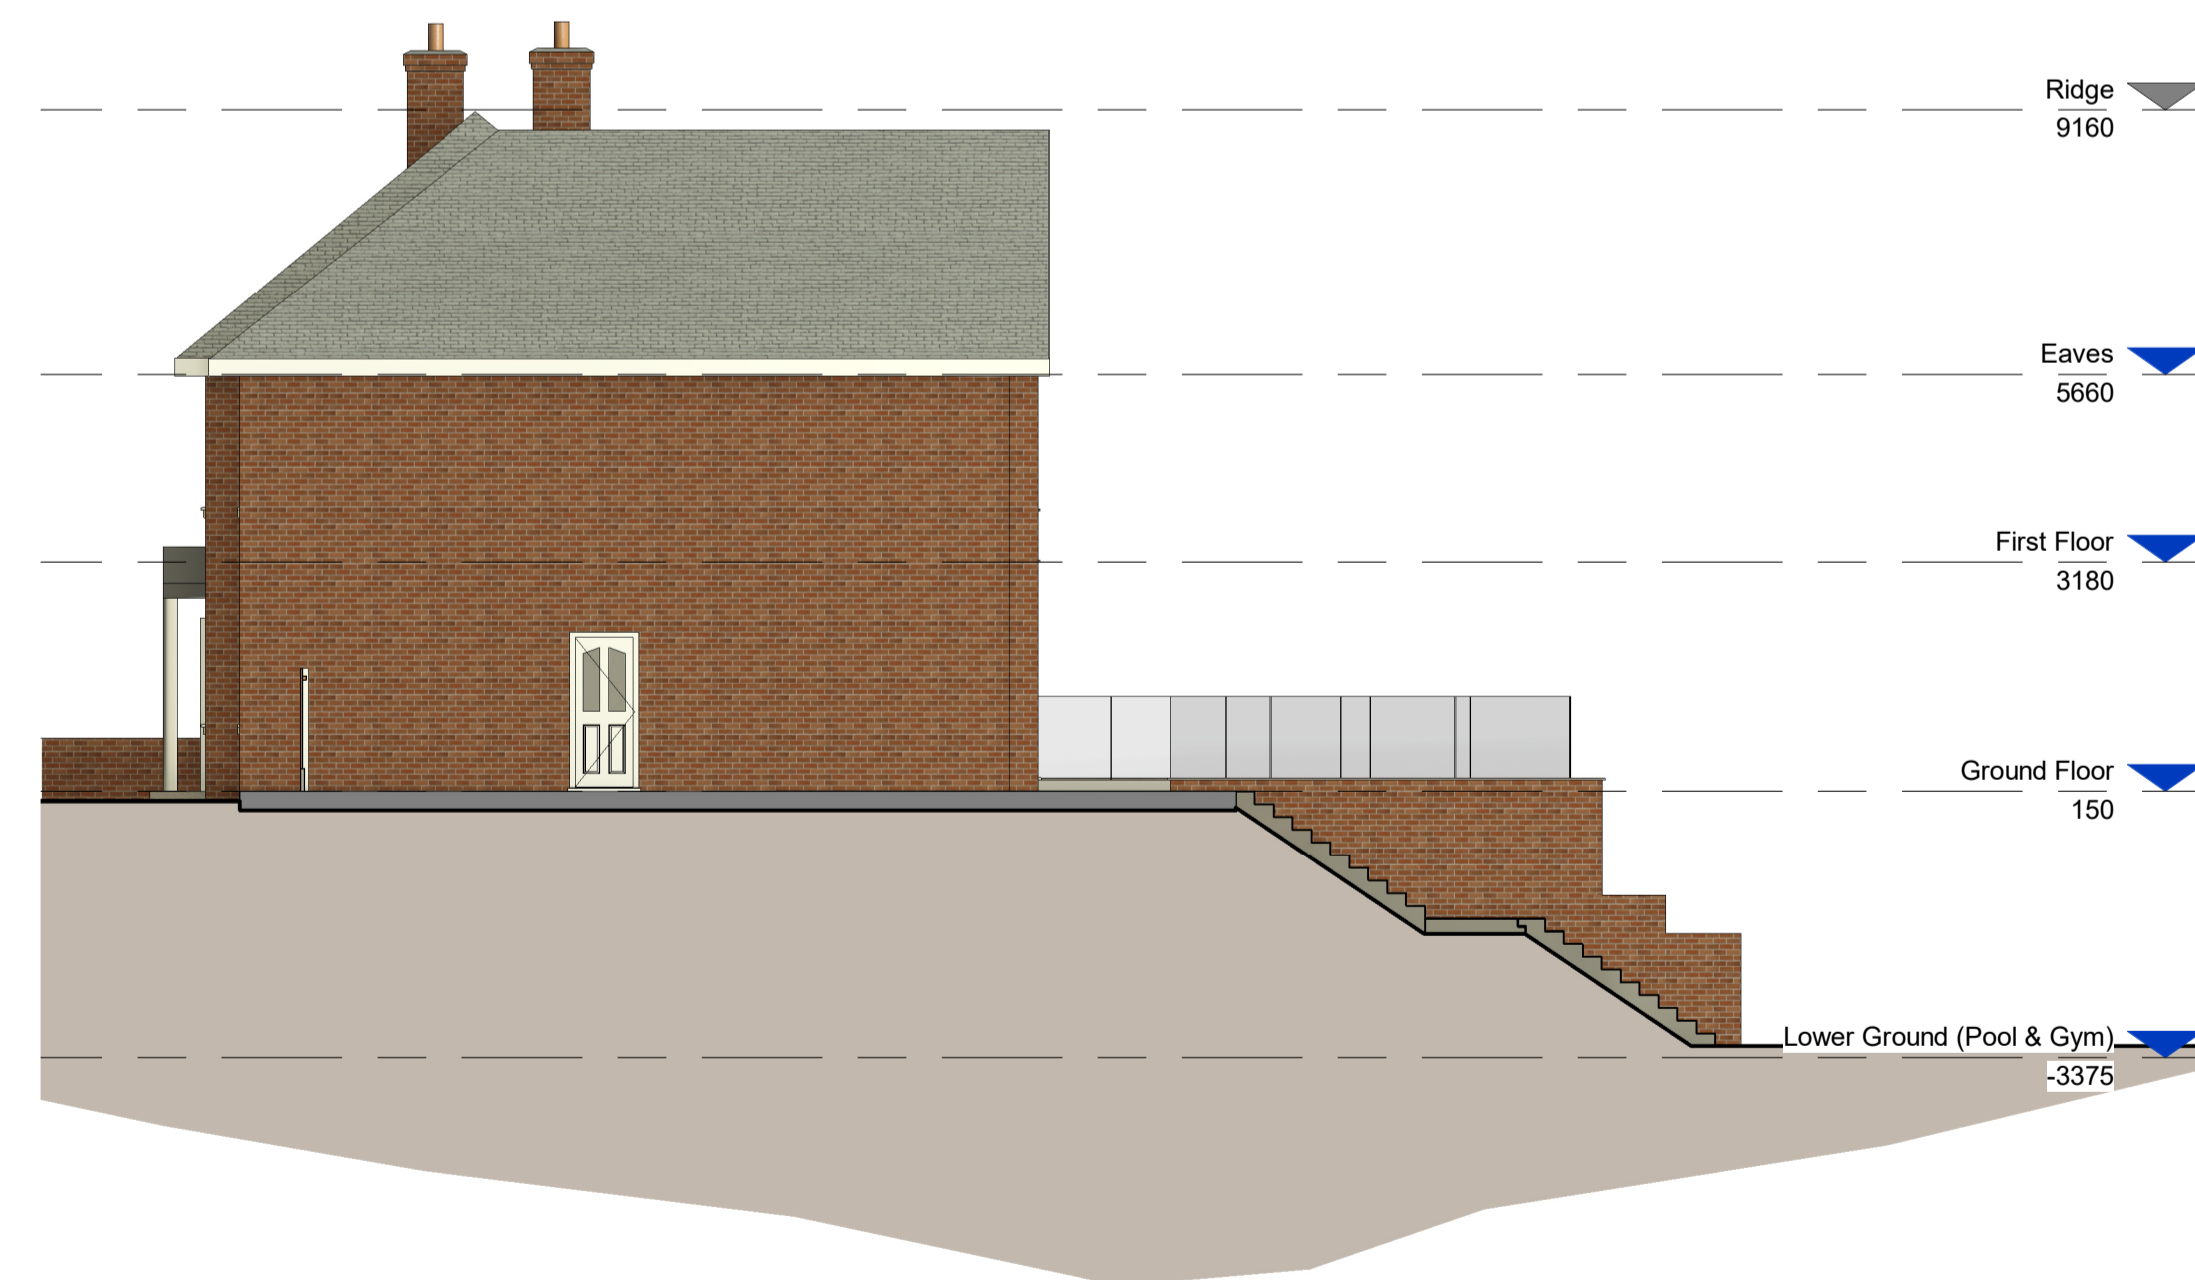

4 Proposed Side Elevation (North West)
 1 : 100

P2	Planning Submission	19.11.25	CJR	JL
P1	Initial Issue	03.10.25	CJR	JL
Rev	Description	Date	By	Chk



Contact Us - hello@s75.design

Project
 53 Keresforth Hall Road,
 Barnsley S70 6NL

Drawing
 Proposed Elevations

Scale 1 : 100	Drawn CJR	Date Nov '25
Drawing Purpose PLANNING APPLICATION		
Ref 1014-S75-XX-XX-DR-A-40000	Rev. P2	