



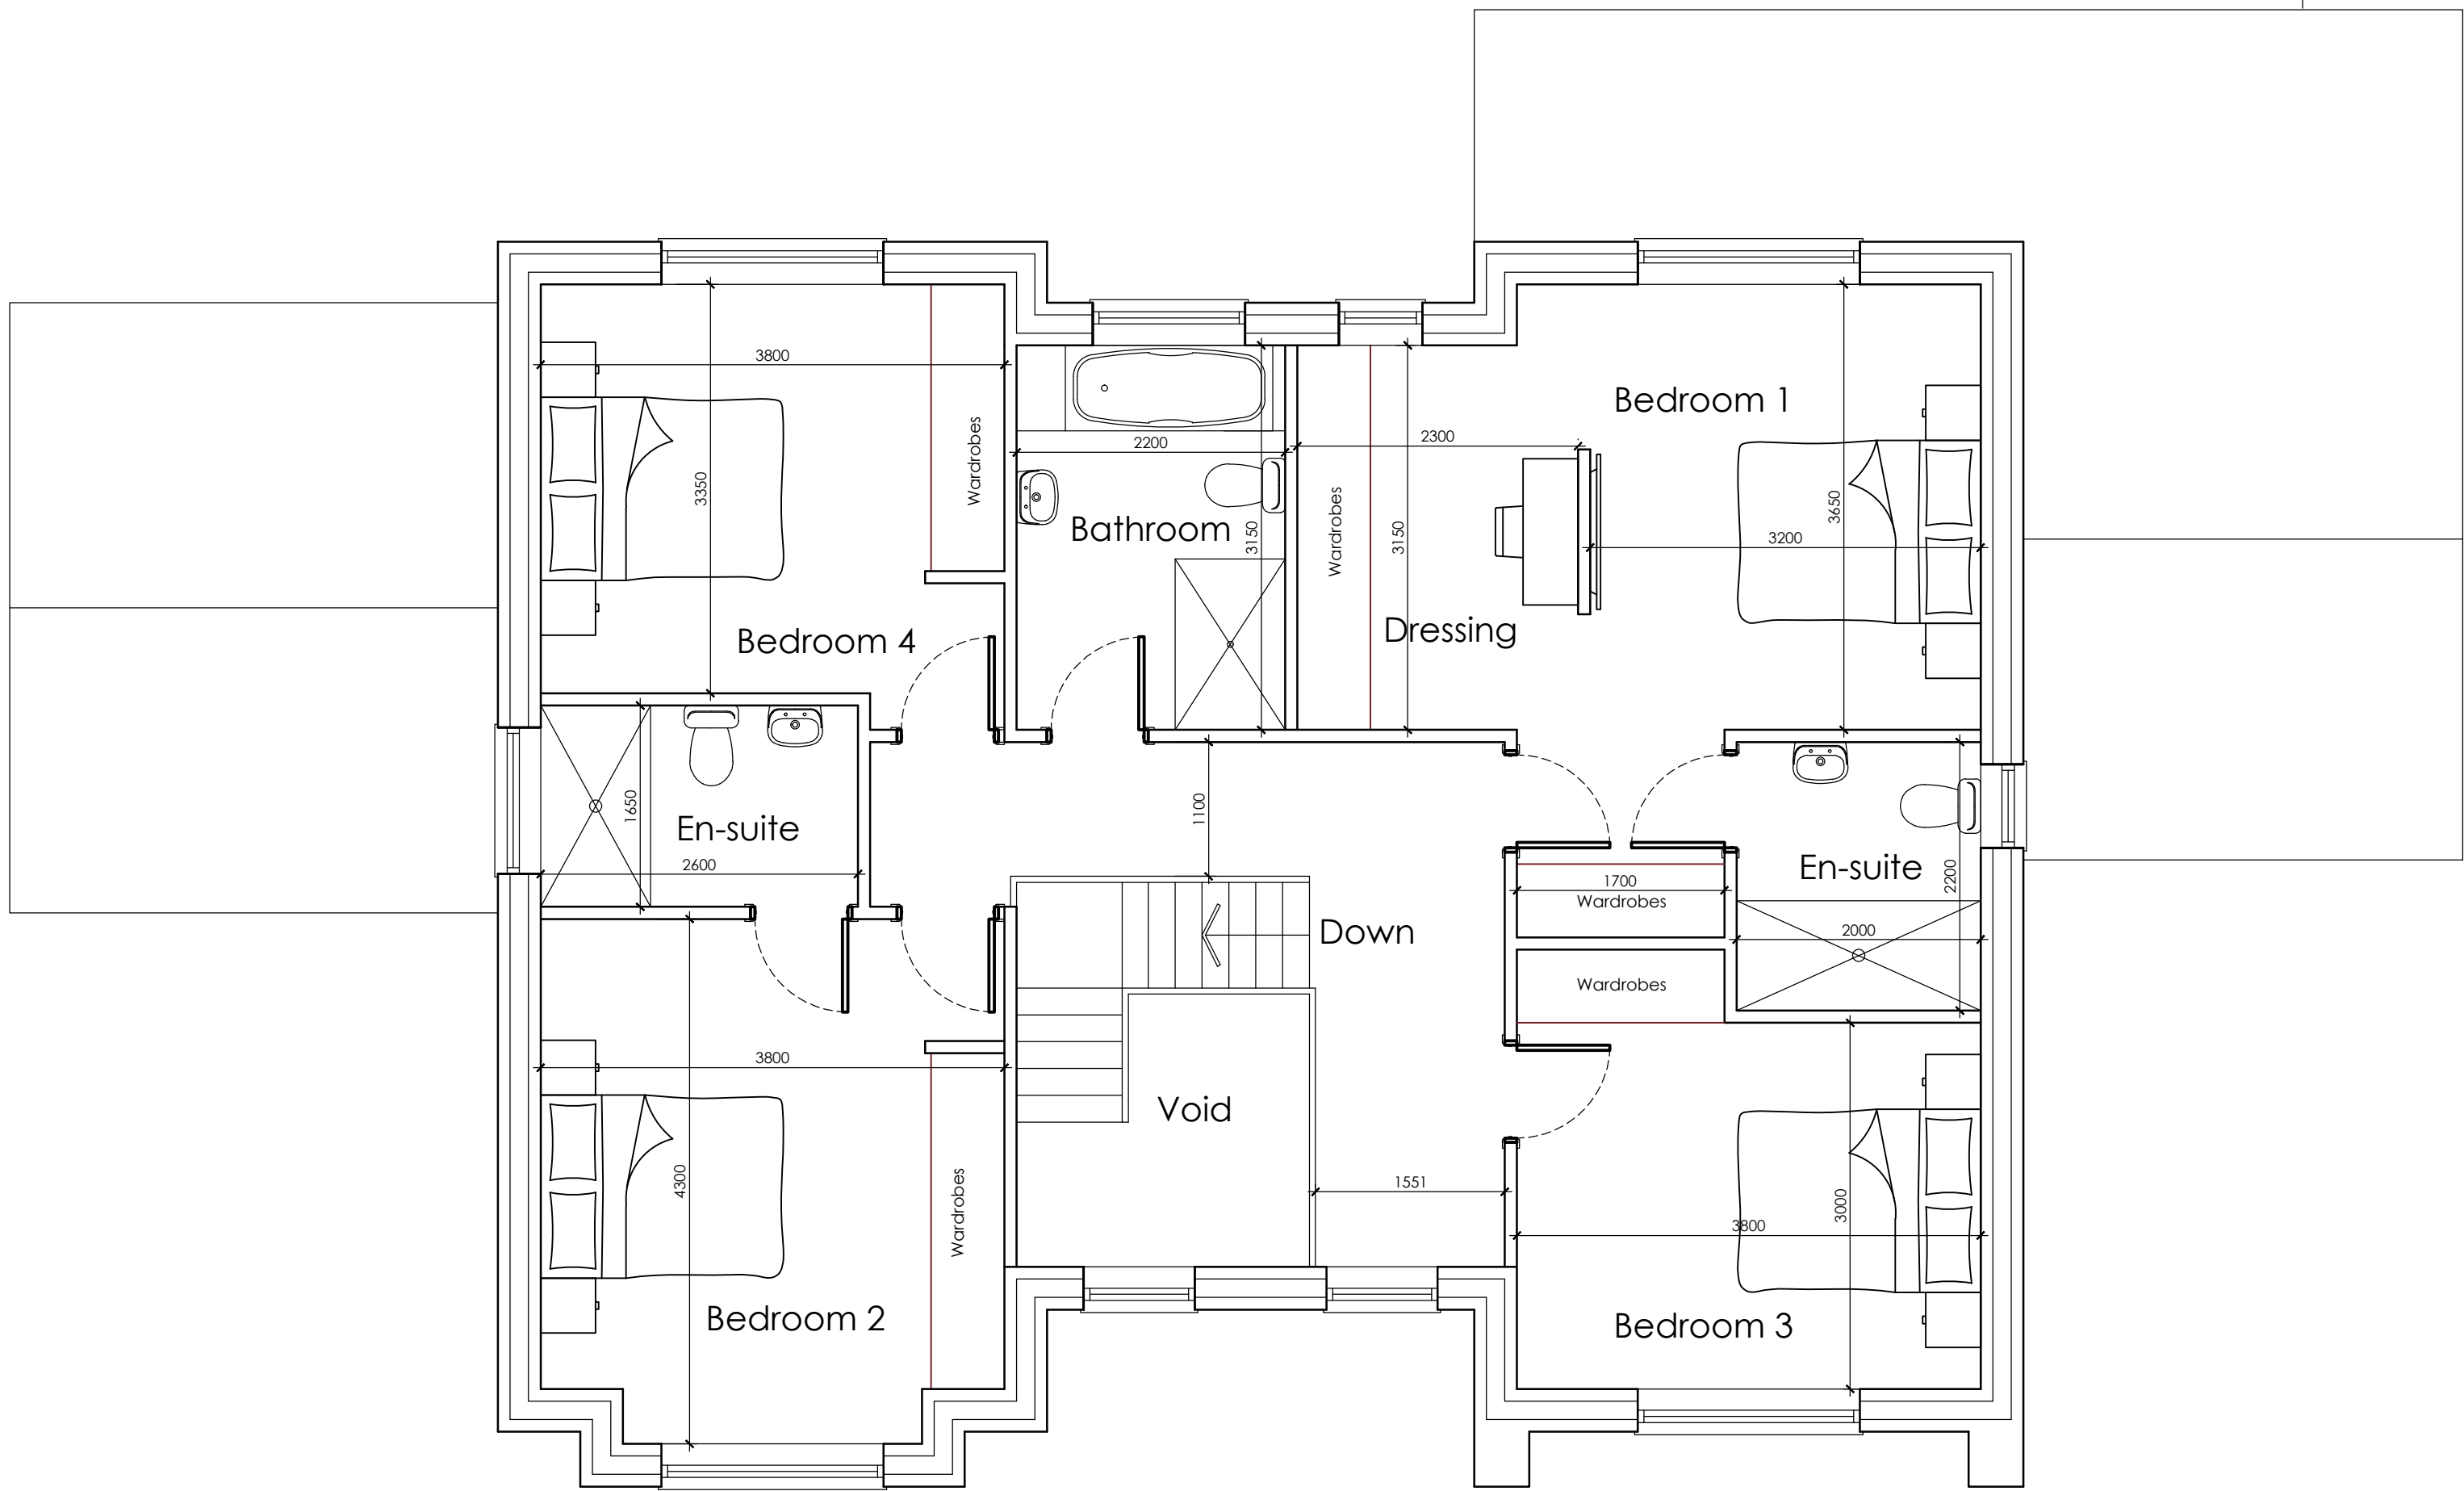


PROPOSED FIRST FLOOR PLAN
SCALE 1:50

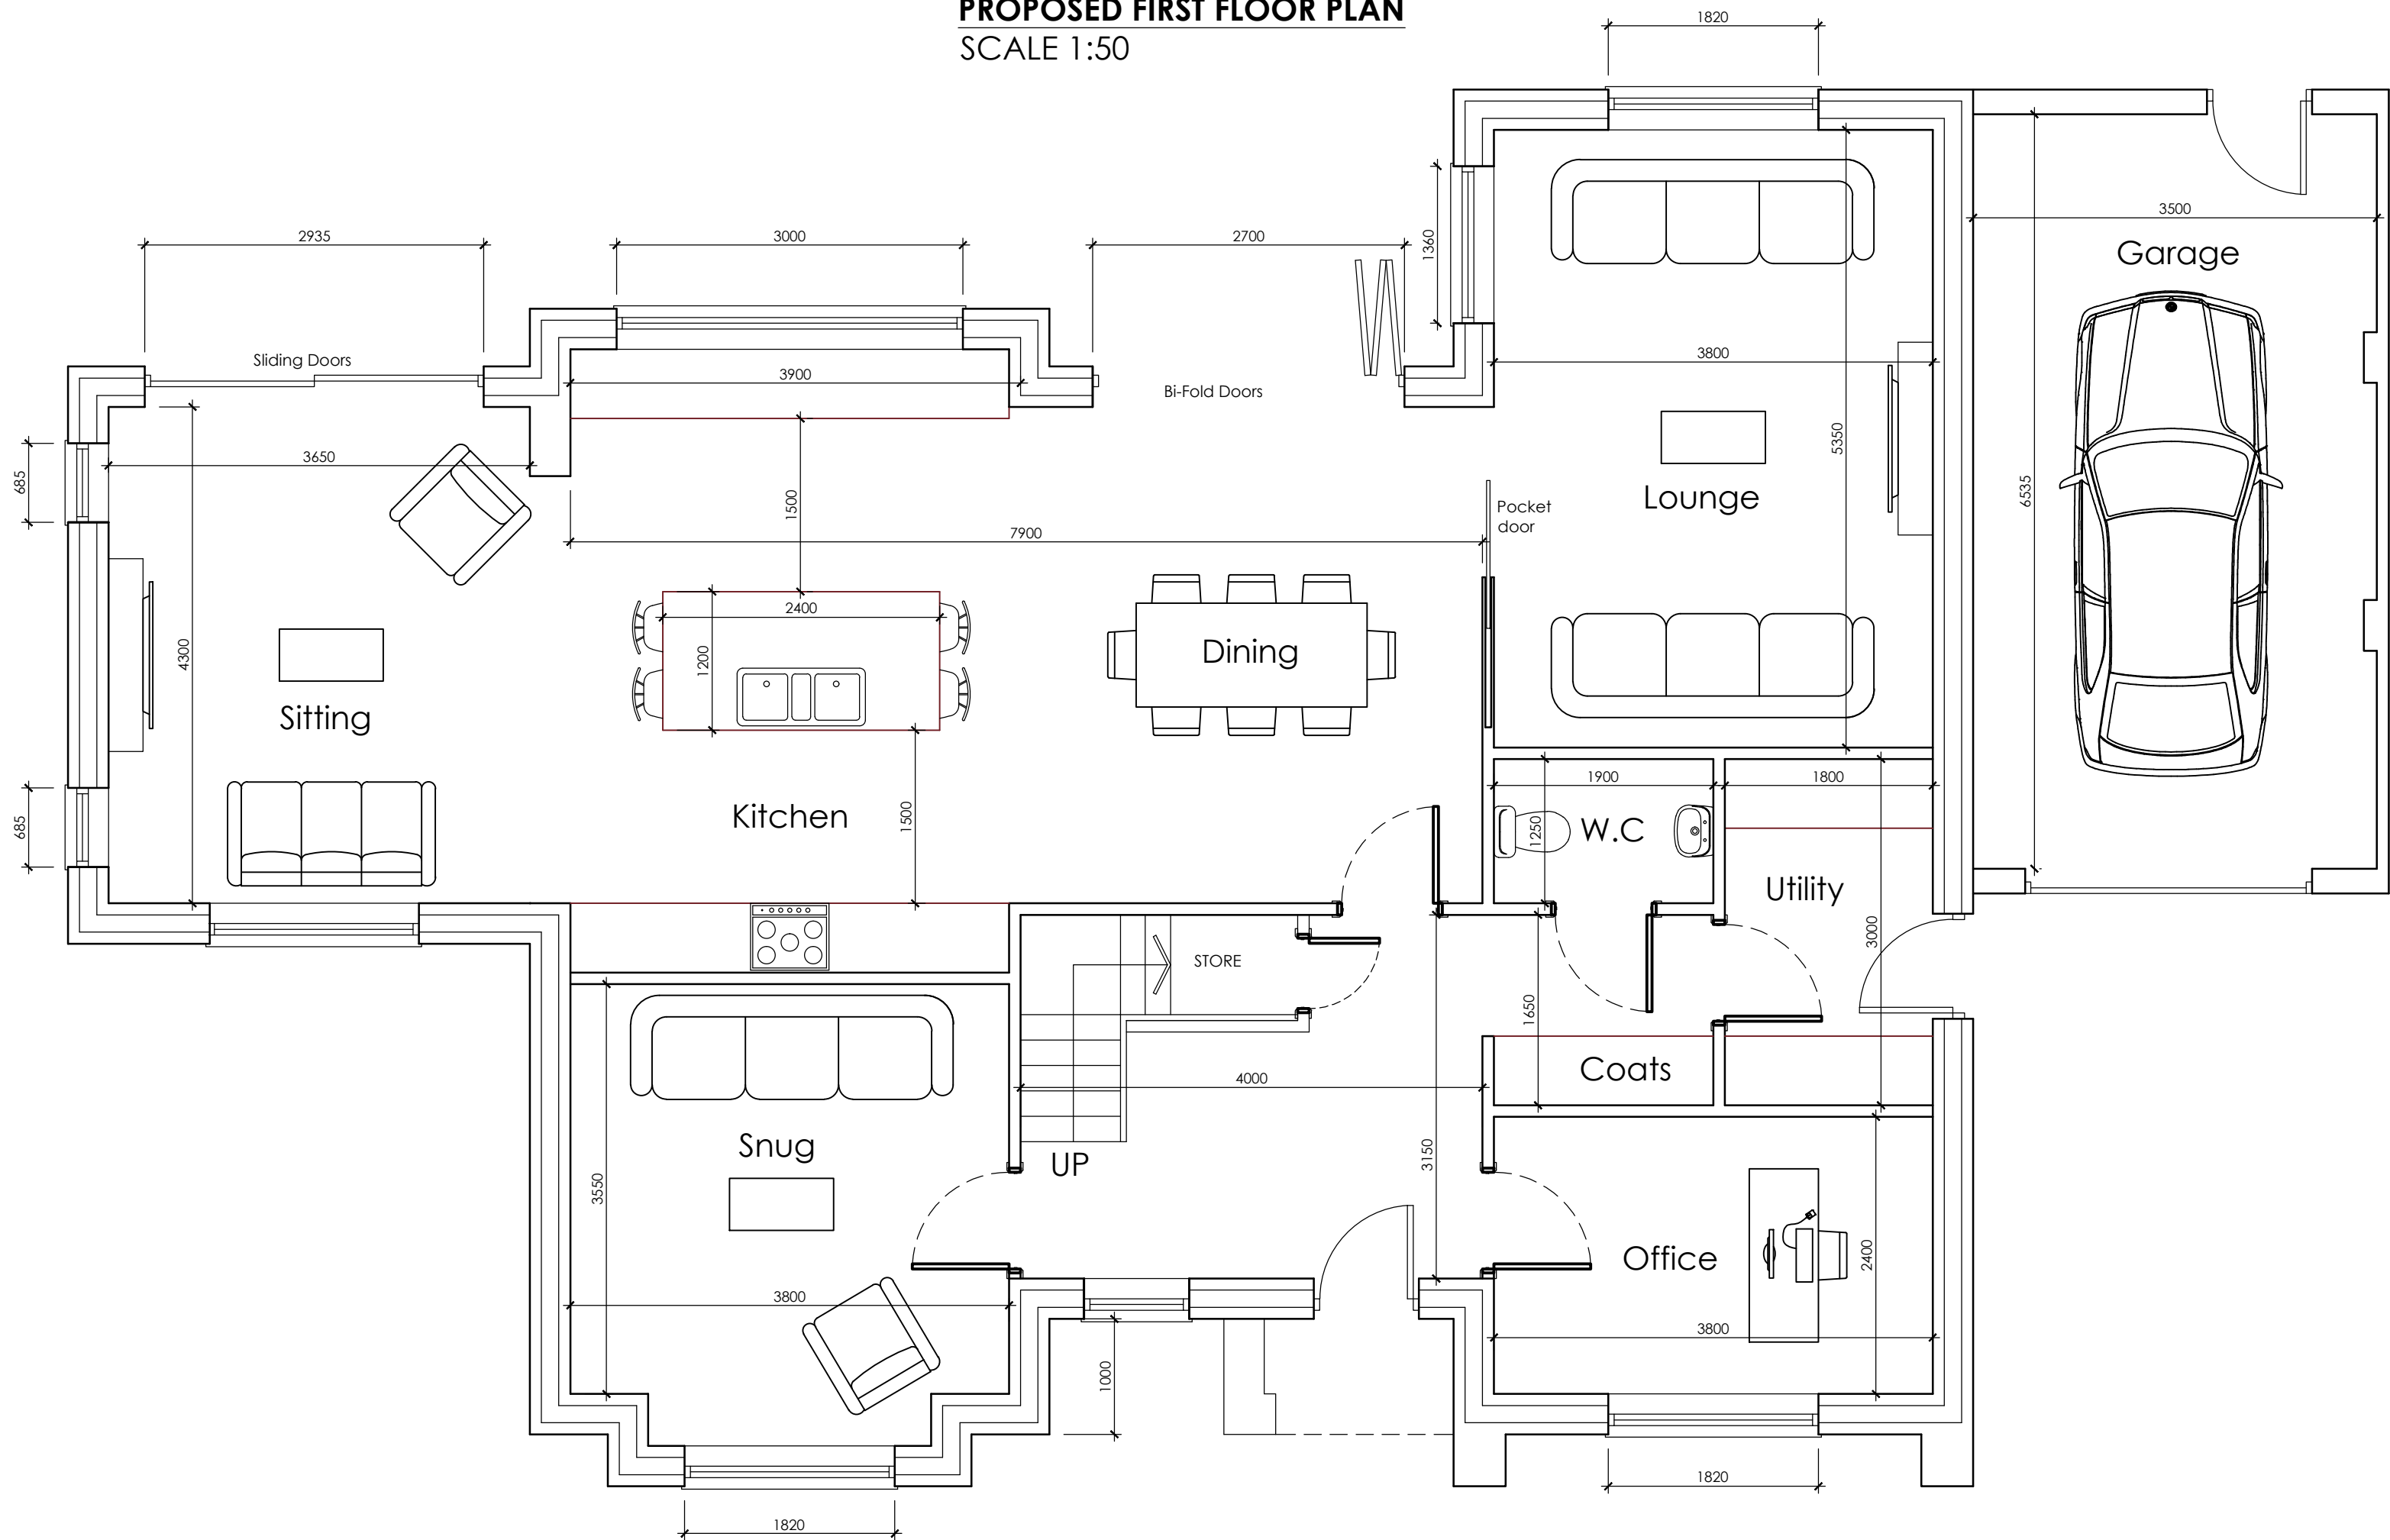

PROPOSED GROUND FLOOR PLAN
SCALE 1:50




PROPOSED FRONT ELEVATION
SCALE 1:100

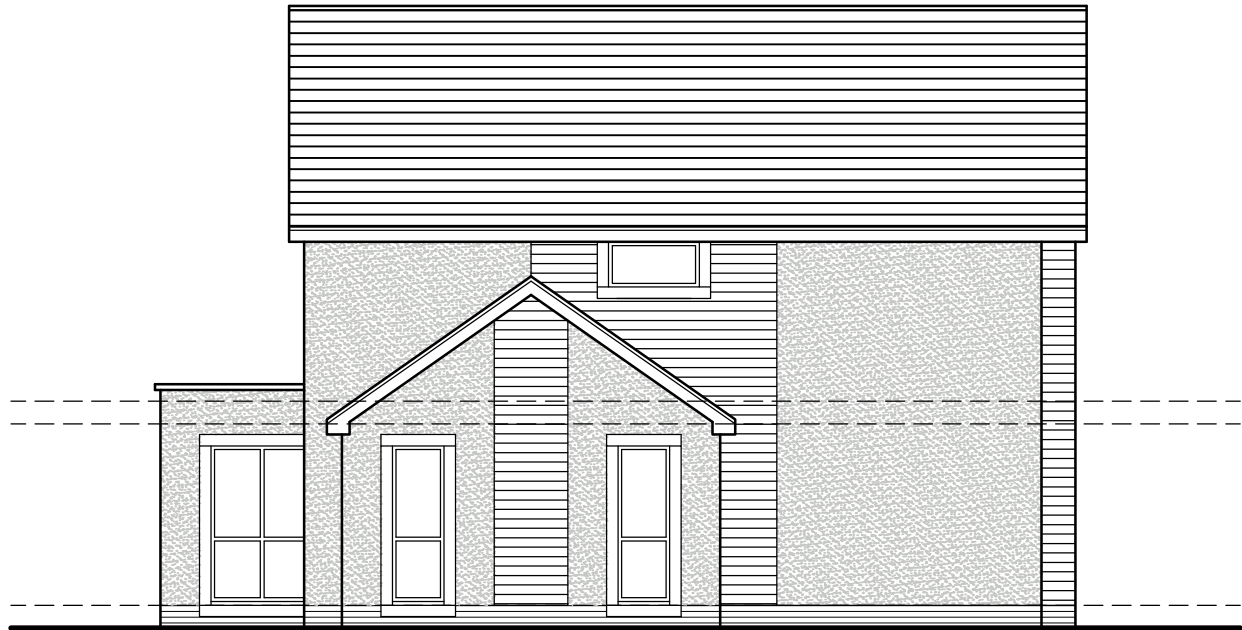

PROPOSED SIDE ELEVATION
SCALE 1:100



PROPOSED REAR ELEVATION
SCALE 1:100

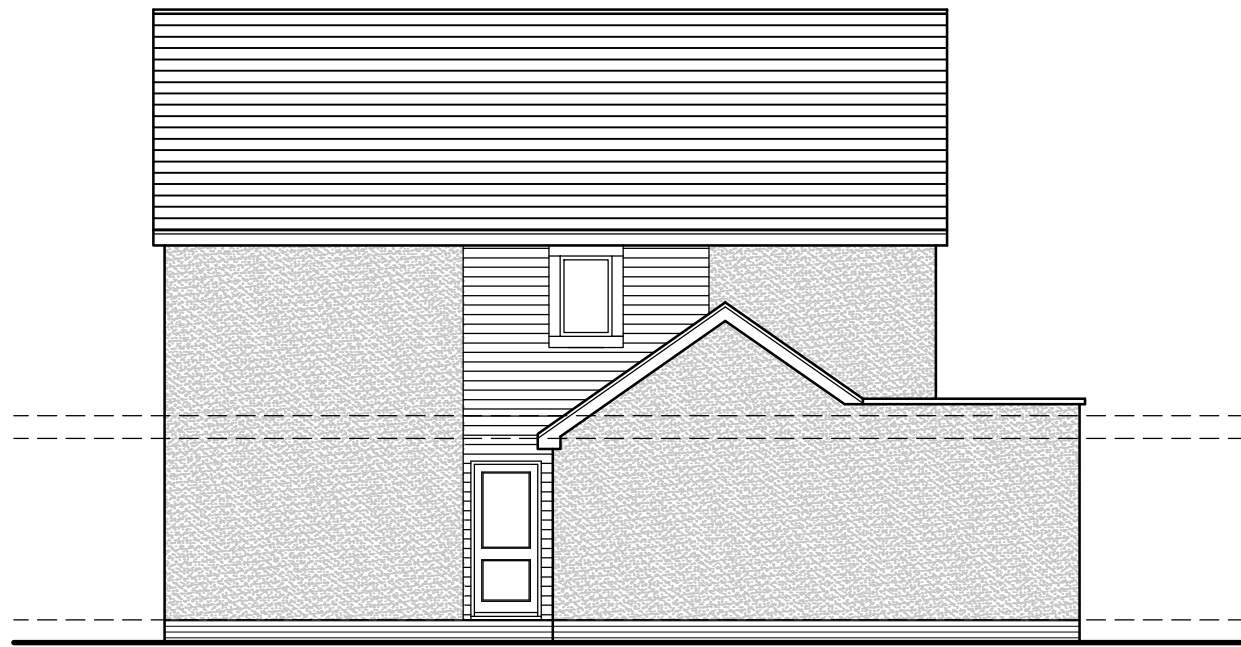

PROPOSED SIDE ELEVATION
SCALE 1:100

 White Agus PARTNERSHIP			OFFICE ONE, 34 VICTORIA ROAD, BARNLEY, S70 2BU			Phone: 01226 208482 Email: info@whiteaguspartnership.co.uk Web: www.whiteaguspartnership.co.uk		
ARCHITECTURAL SERVICES								
Project. PROPOSED DWELLING LAND ADJ 152 BARUGH LANE, BARNLEY, S75 1LL				Client. MR DAVID REED				
Drawing Title. PLANS & ELEVATIONS				Date. MARCH 2024		Scale. 1:50 & 1:100 @ A1		
				Ref. 22-056		Dwg. No. 03	Rev. A	
Date	Suffix	Description		Date	Suffix	Description		
01/05/2024	A	REVISED TO CLIENTS REQUIREMENTS						