




FLOOR PLAN. (1:200)

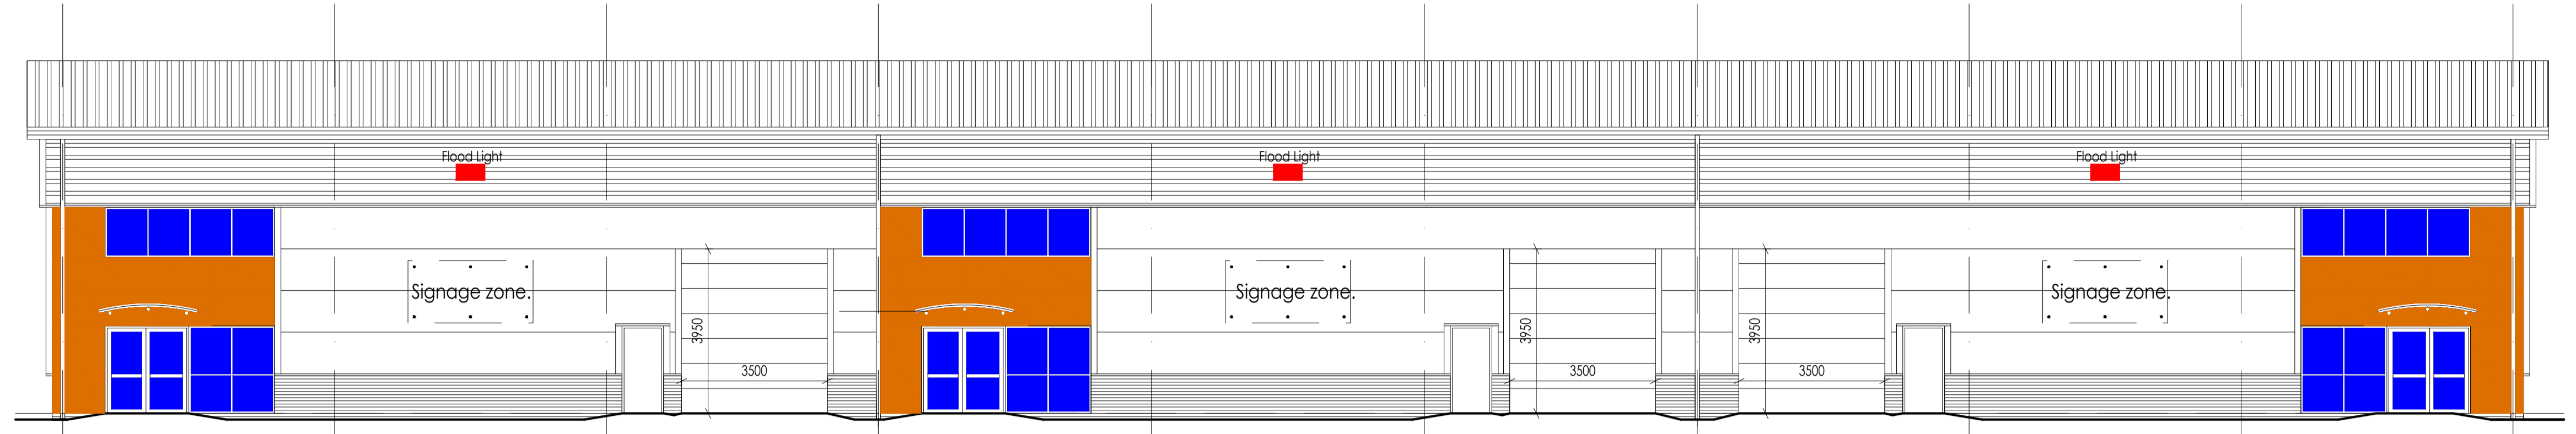


SOUTH EAST.

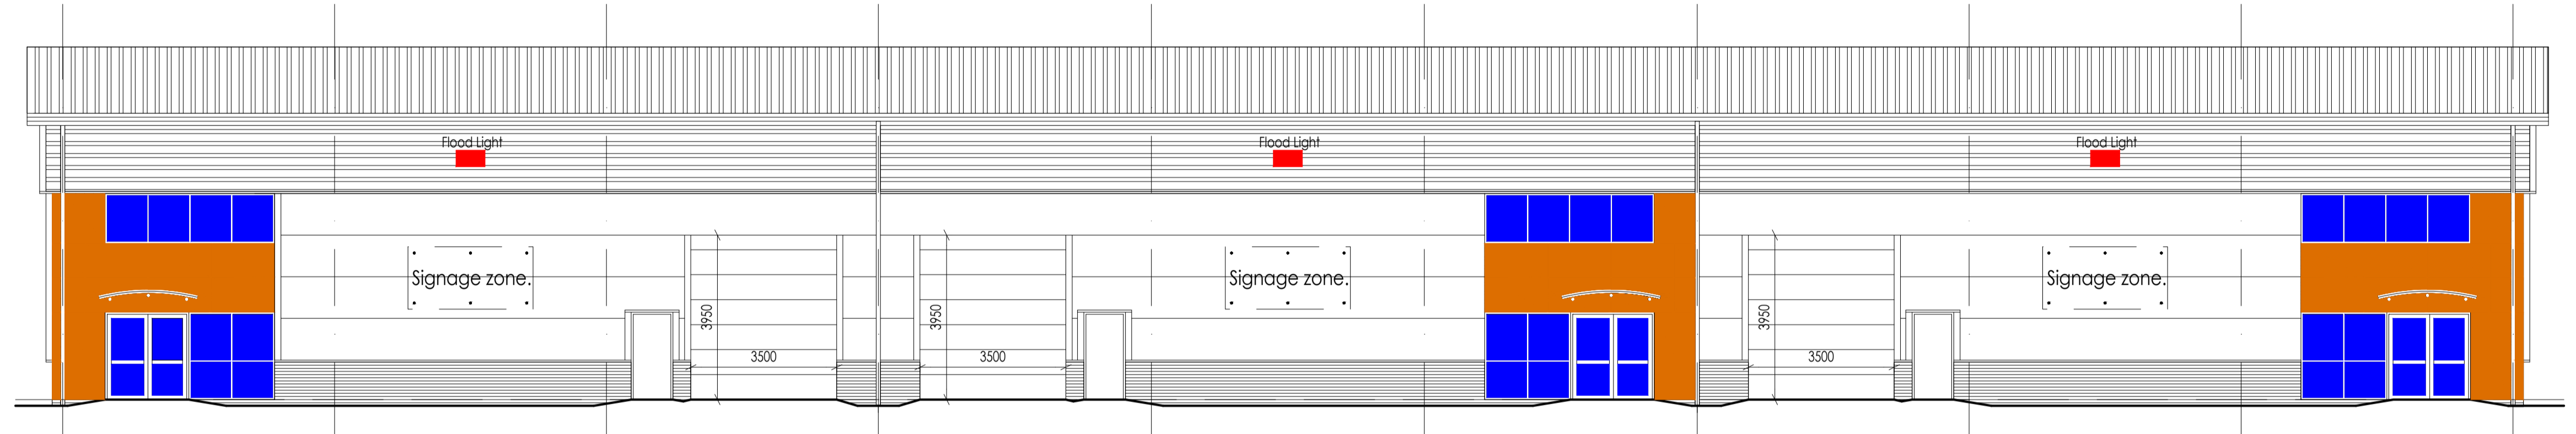


NORTH WEST.

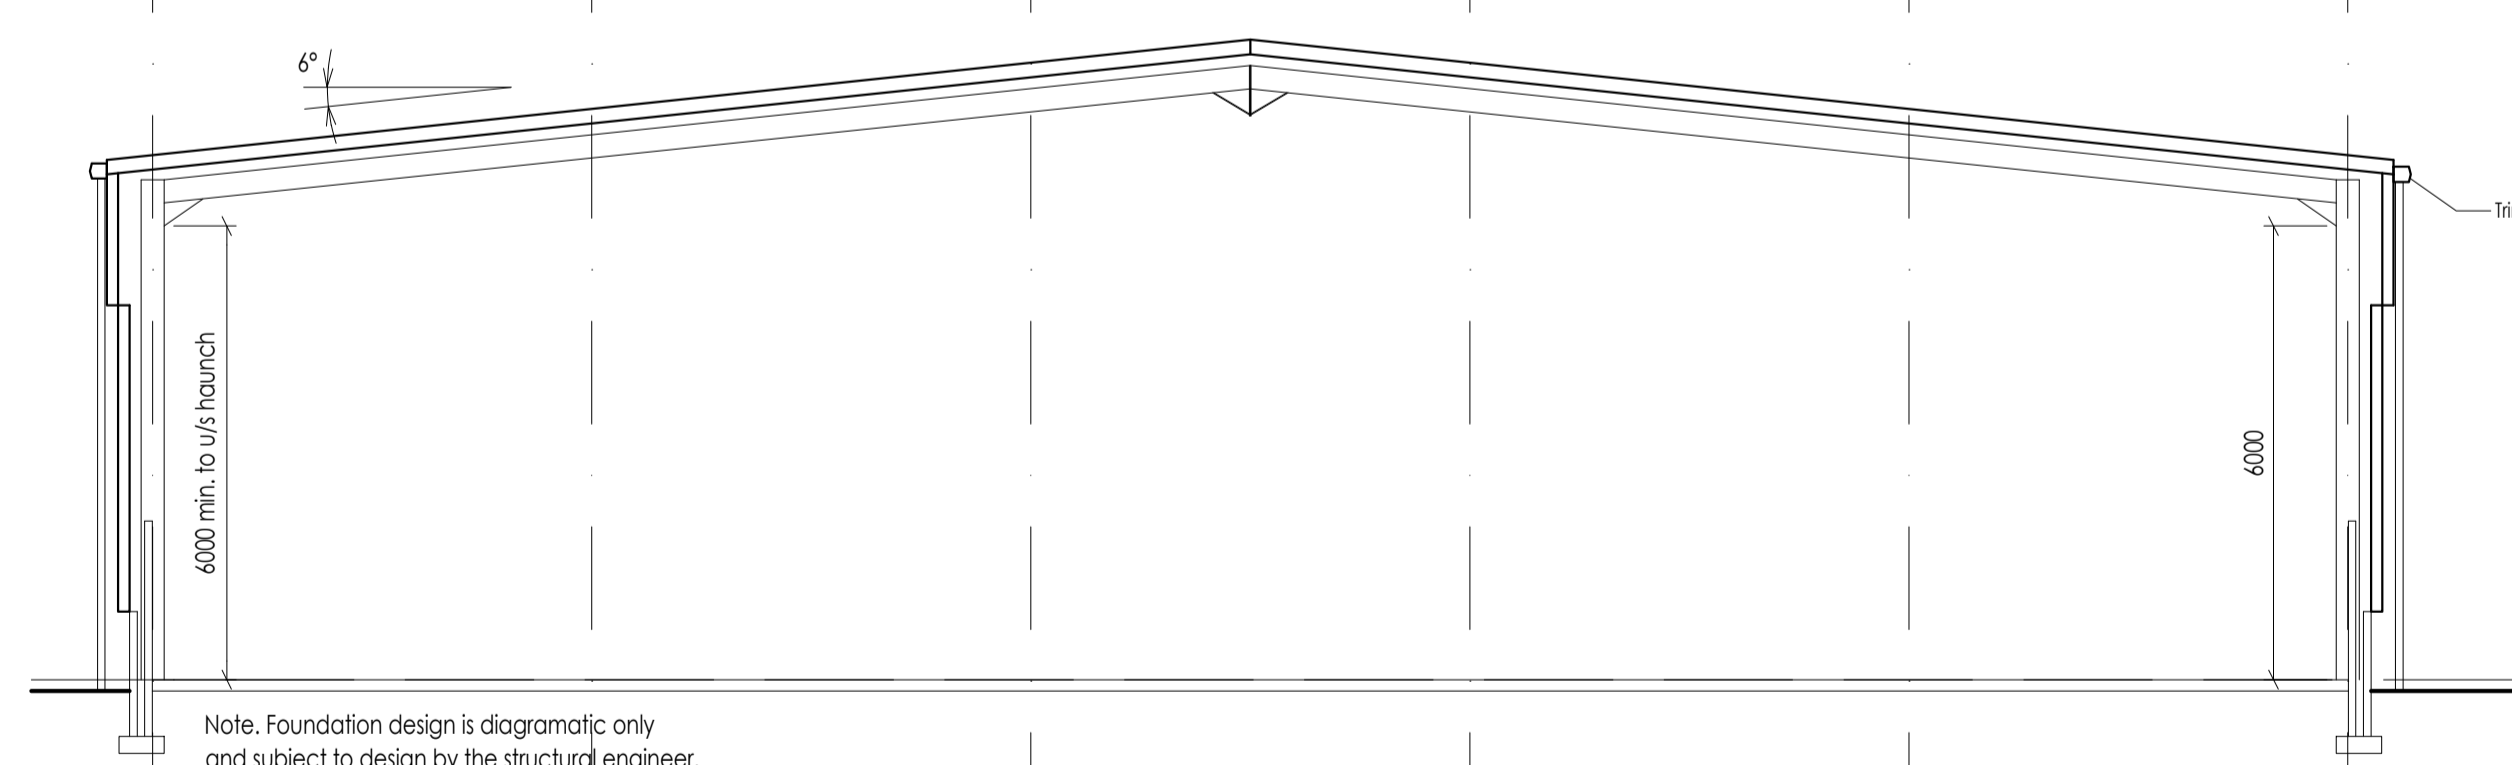

SECTION A - A.

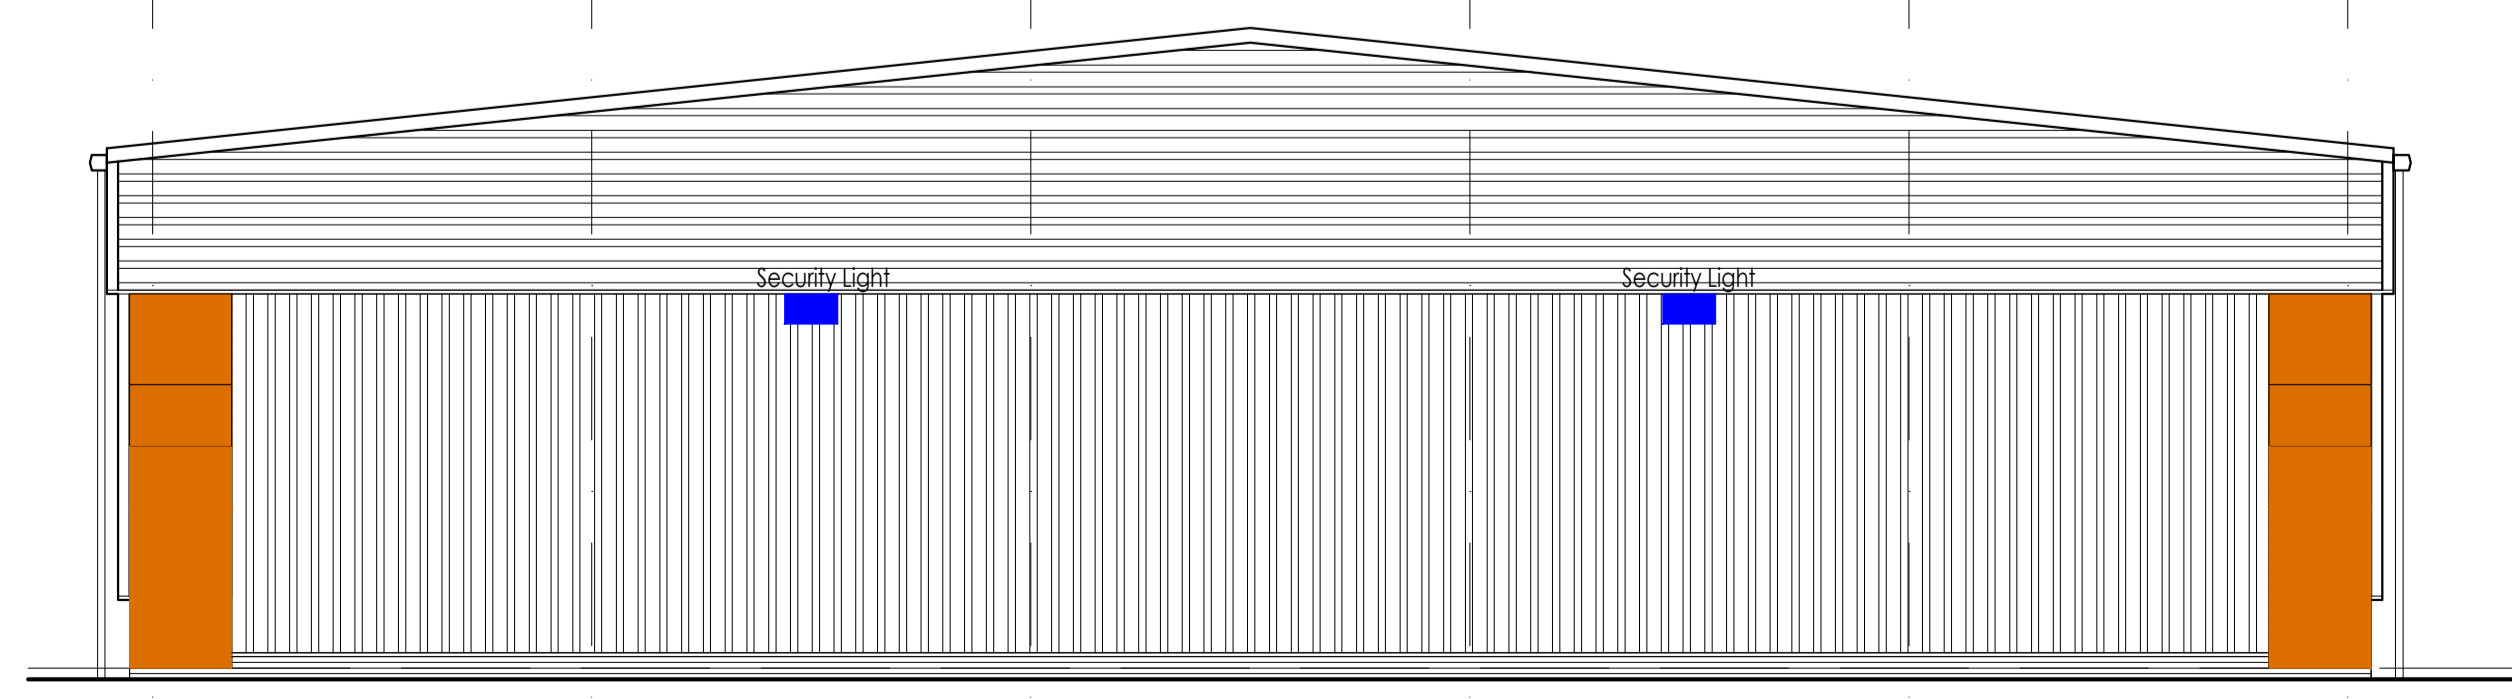


NORTH EAST.

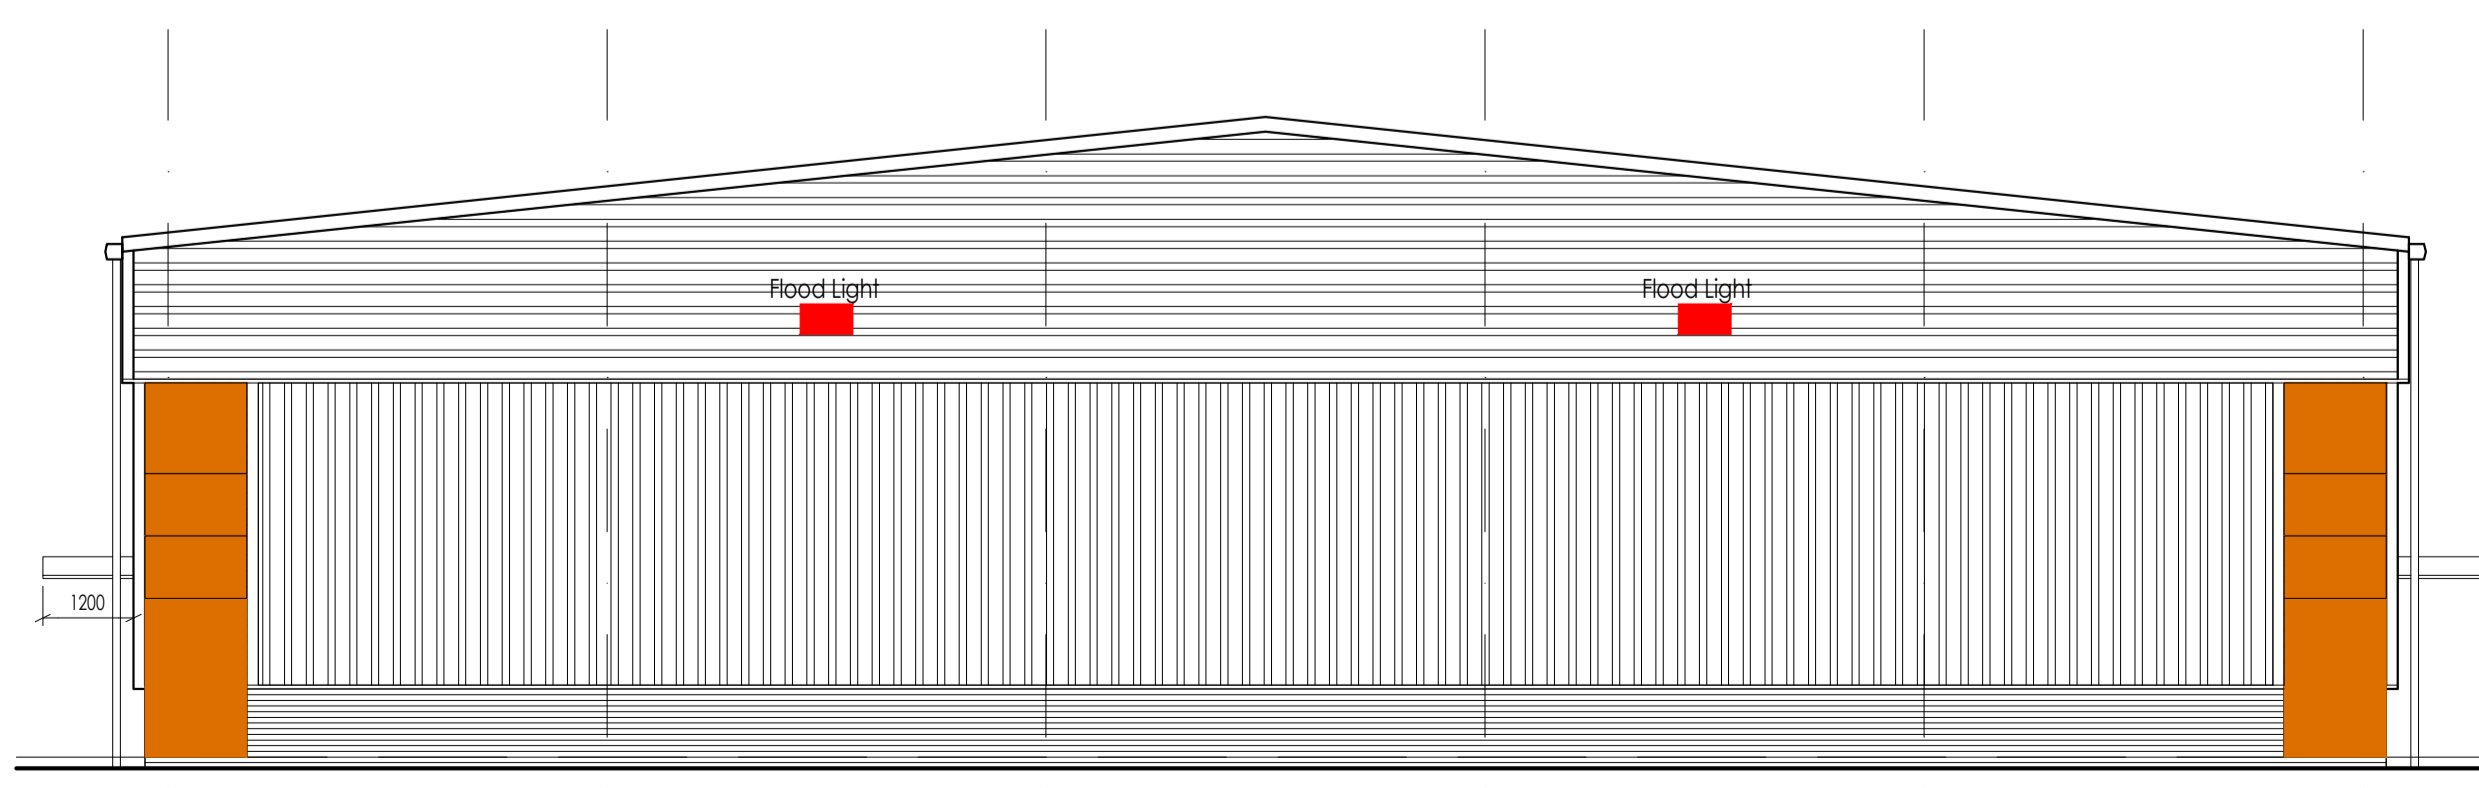

SOUTH WEST.

NOTE: Any designs shown on this drawing are indicative only and it is the contractors responsibility to process these to meet all of the requirements of the employers requirements and all statutory approvals.

Williams Saunders is the trading name of Wm Saunders Partnership LLP. Wm Saunders Partnership Limited Liability Partnership is registered in England and Wales with the Registration number OC 308323. The Registered Office is Sheppard Lockton House, Cafferata Way, Newark on Trent, Notts. NG24 2TN.
This drawing & any design thereon is the copyright of Wm Saunders Partnership LLP and must not be reproduced without their written consent.
Contractors must verify all dimensions, levels and co-ordinates of the site before commencing any work or making any shop drawings; no dimensions to be taken from drawing.

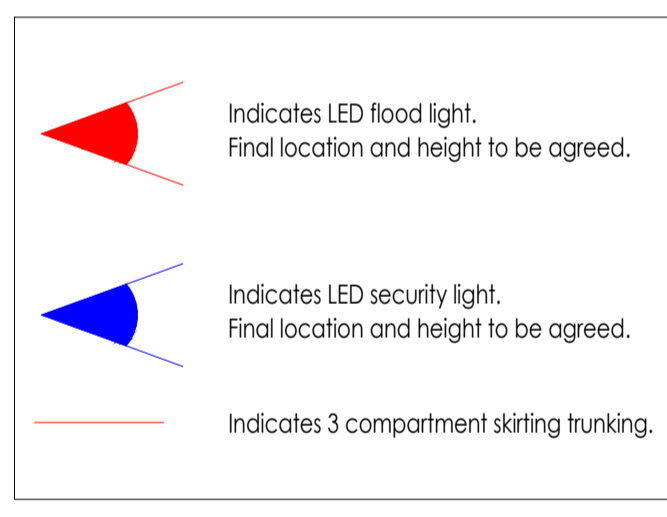

This drawing is subject to Building Regulations Approval.

Rev	Description	Drm	Vfd	Date
G	Personnel doors added to front elevation, IR adj. loading door.	IR	SW	09/18
F	Security and flood lights added & Trunking amended	IR	SW	04/18

As outlined in section 2.3 of the CIB Industry Guidance to Designers, insignificant risks can usually be ignored, as can risks arising from routine construction activities, unless the design compounds or significantly alters these risks. In accordance with CDM Regulations 8, 9 and 11, any significant risks relating to the design features shown on this drawing have been identified and are annotated thus:

No significant risks have been identified.
 Significant risks have been identified - refer to notes on drawing for information on residual risks and any control measures to be employed.

Refer to the current Designer's Risk Assessment sheets for further details.

Designer's Signature: SW Date: 04/17

Drawing Status: **PLANNING**

williamsaunders
 architecture: engineering: building consultancy
 Sheppard Lockton House Tel: 01636 704361
 Cafferata Way Fax: 01636 702809
 Newark-on-Trent W: wms-saunders.co.uk
 Nottinghamshire, NG24 2TN
 Also at Leeds, Lincoln, Warksworth

Project Proposed Development, Capitol Park, Barnsley.			
Client Carnell Management Services Ltd.			
Title Unit 2 Proposed Plan, Section and Elevations.			
Drawn IR	Date April 2017	Scale 1:500	@ A1
Discipline Arch	Project Number 11548	Drawing Number (D)03	Revision G