




PROPOSED REAR  
SCALE 1:50

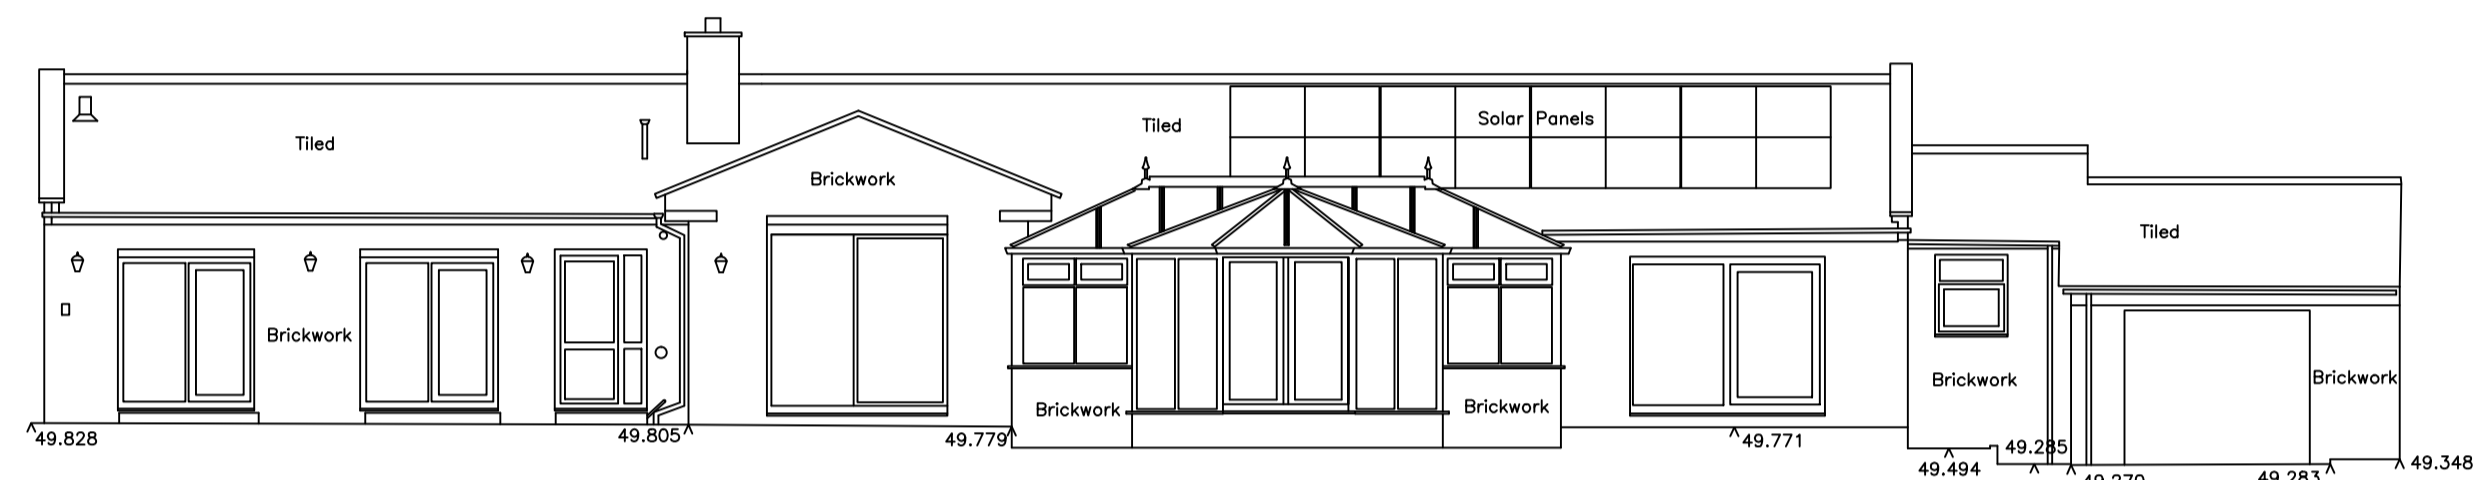


EXISTING REAR  
SCALE 1:100

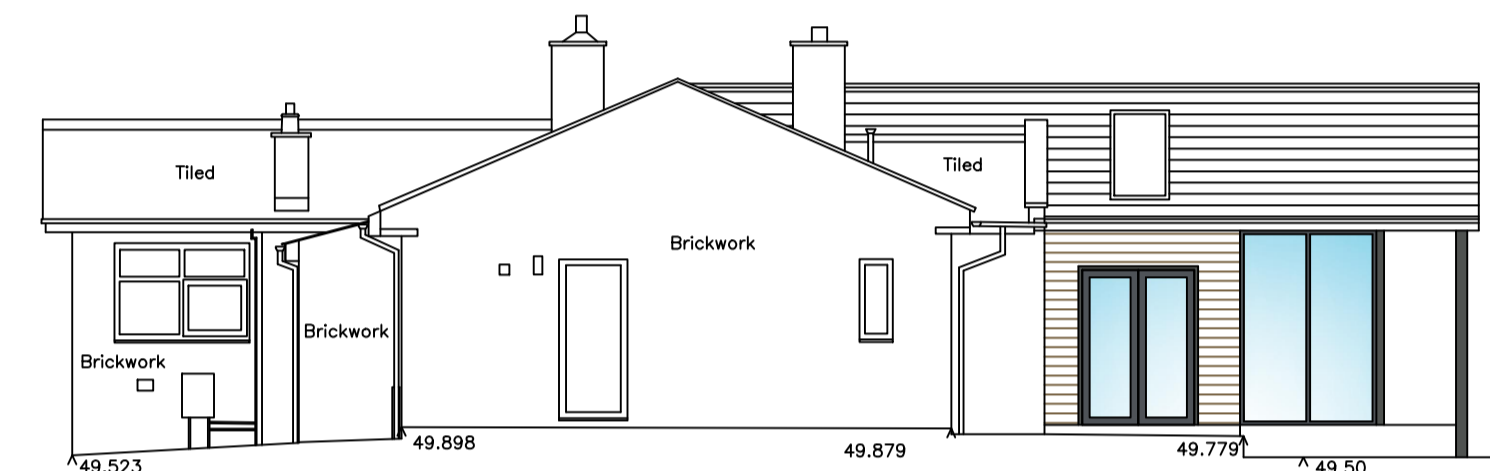


PROPOSED SIDE  
SCALE 1:100

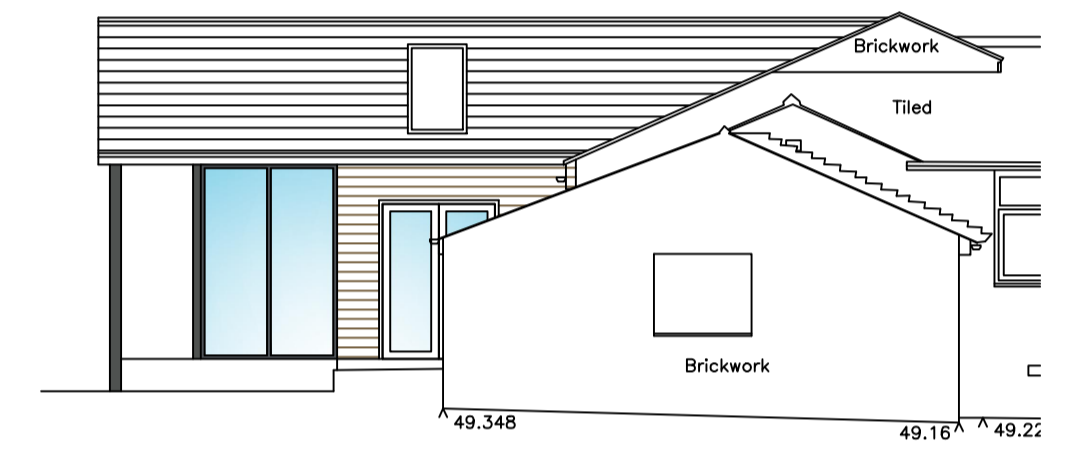


PROPOSED SIDE  
SCALE 1:100

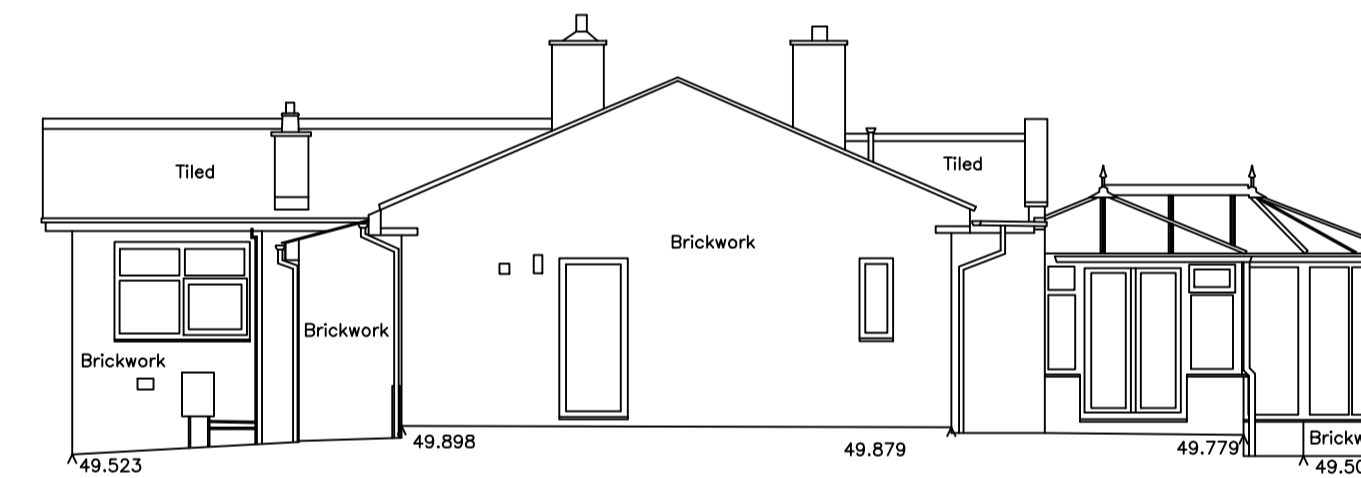


EXISTING SIDE  
SCALE 1:100

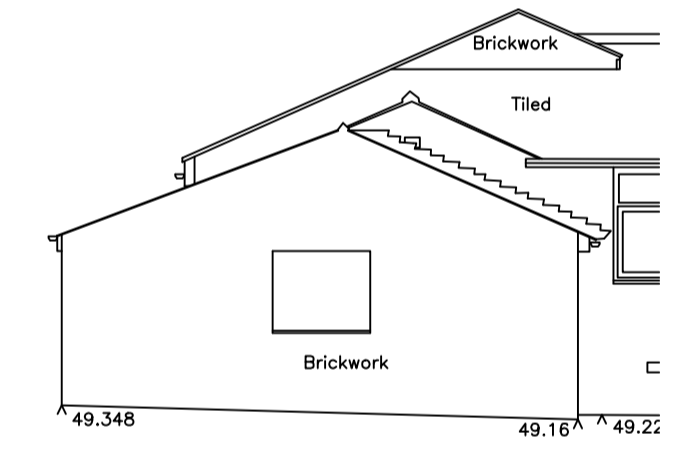

EXISTING SIDE  
SCALE 1:100

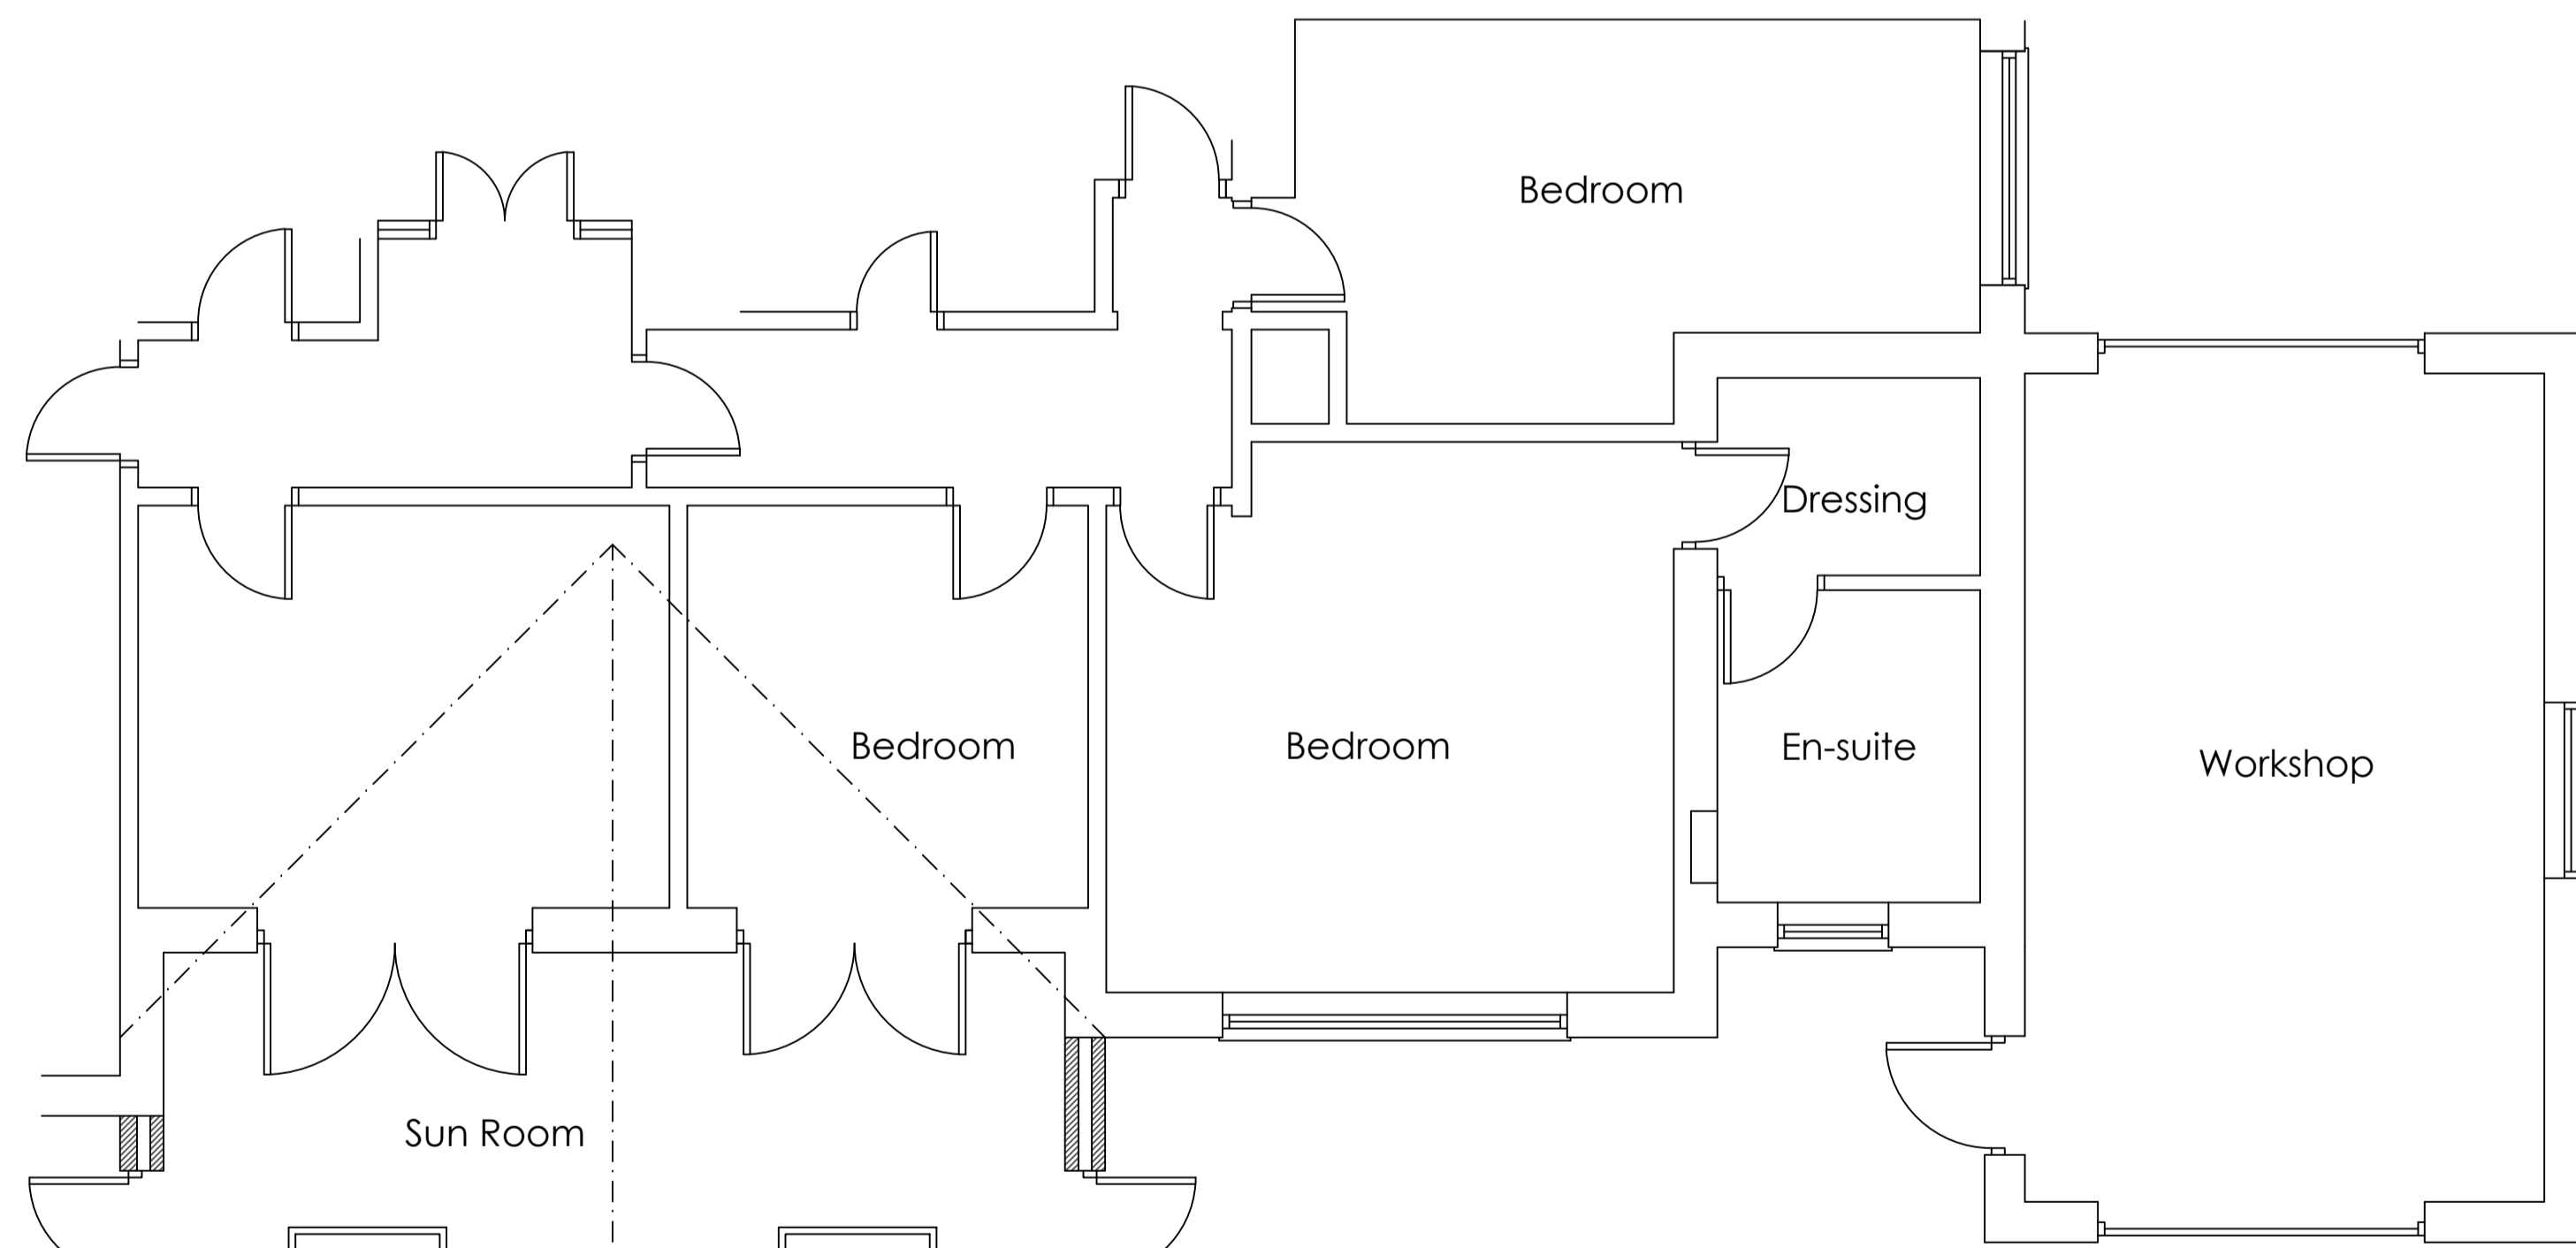

PROPOSED GROUND FLOOR PLAN  
SCALE 1:50

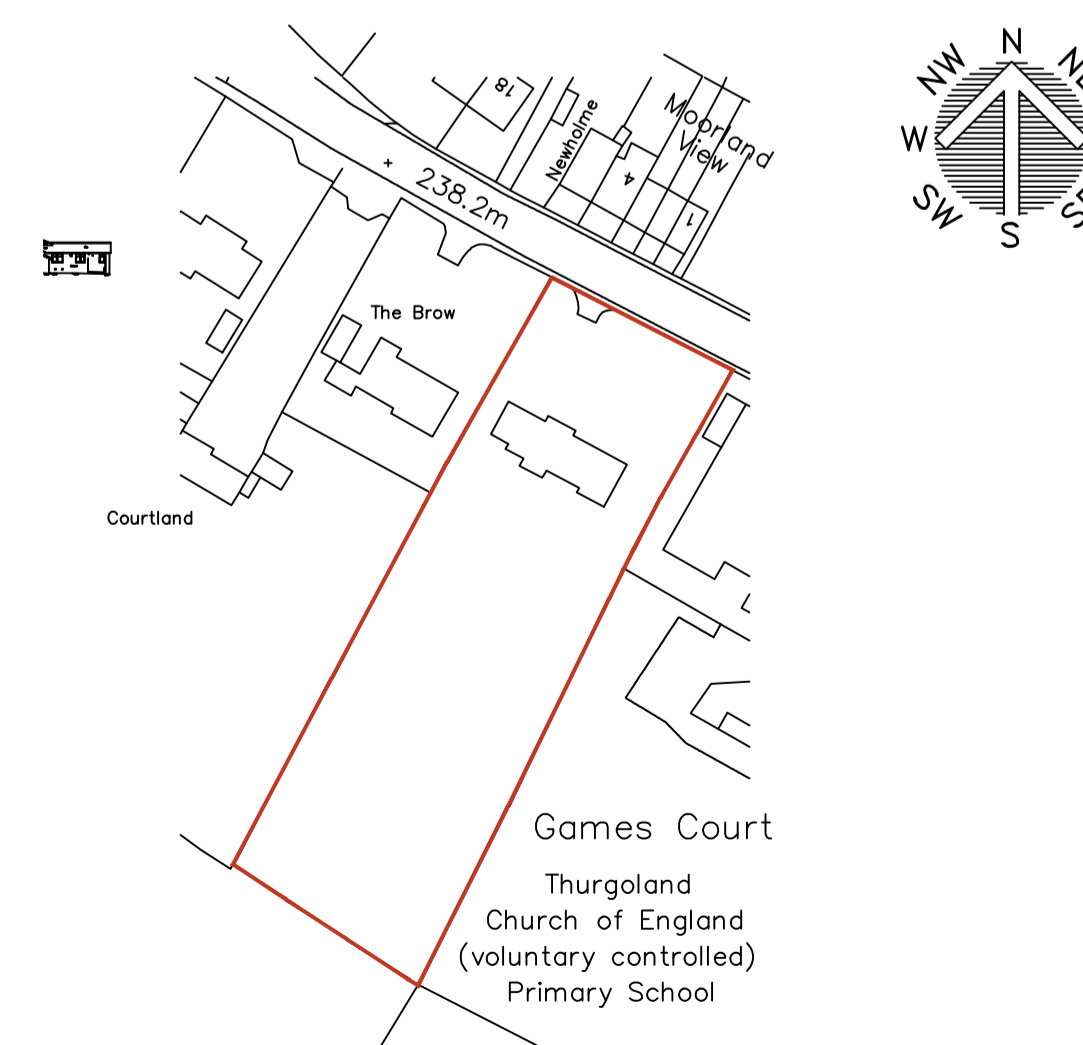

LOCATION PLAN  
SCALE 1:1250

|   |        |   |                                      |  |             |
|---|--------|---|--------------------------------------|--|-------------|
|   |        | 8 MORSTON BUSINESS PARK,<br>WHALEY ROAD, BARUGH GREEN,<br>BARNSELY,<br>S75 1HQ<br>Email: info@whiteaguspартnership.co.uk<br>Web: www.whiteaguspартnership.co.uk |                                      | Phone: 01226 208482<br>Fax: 01226 283030 |             |
| ARCHITECTURAL SERVICES AND SURVEYORS  |        |   | ARCHITECTURAL SERVICES AND SURVEYORS |  |             |
| Project:<br><b>PROPOSED ALTERATIONS AT<br/>BRILEY, HALIFAX ROAD<br/>THURGOLAND, S35 7AL</b> |        |   | Client:<br><b>MR &amp; MRS COOK</b>  |  |             |
| Drawing Title:<br><b>PROPOSED PLANS &amp; ELEVATIONS</b>                                    |        | Date:<br><b>APRIL 2016</b>  | Scale:<br><b>1:50 @ A1</b>           | Ref:<br><b>15-160</b>                    |             |
|   |        | Dwg. No.<br><b>01</b>   | Rev.<br><b>A</b>                     |  |             |
| Date  | Suffix | Description   | Date                                 | Suffix                                   | Description |
| 09/06/2016  | A      | VELUX ADDED   |                                      |  |             |