



FRONT ELEVATION SCALE 1:100
SCHEME 2

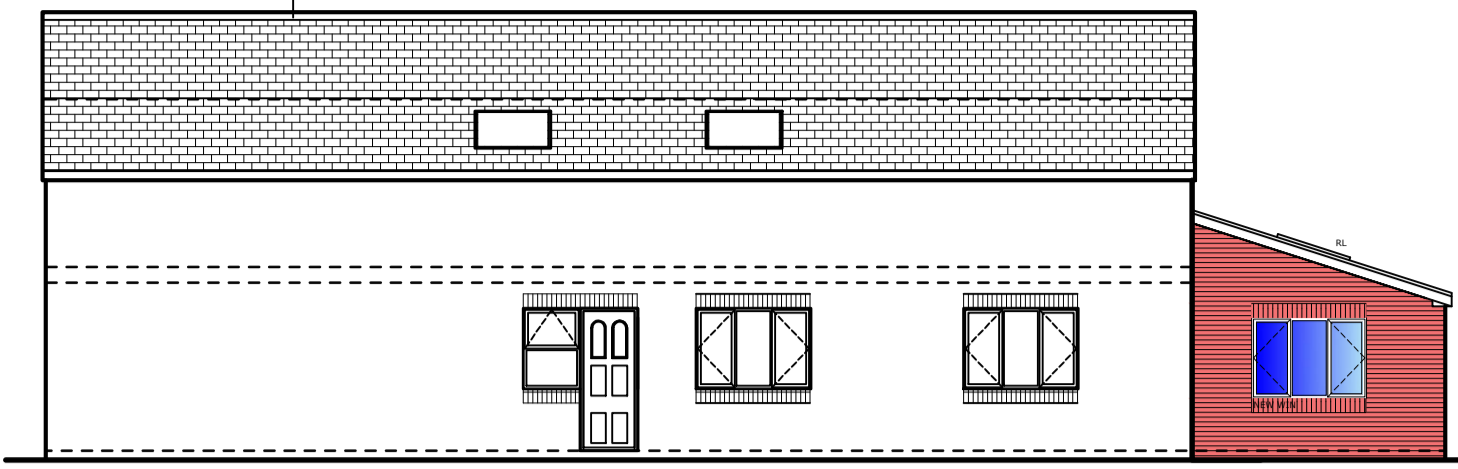


REAR ELEVATION SCALE 1:100
SCHEME 2



SIDE ELEVATION 1 SCALE 1:100
SCHEME 2

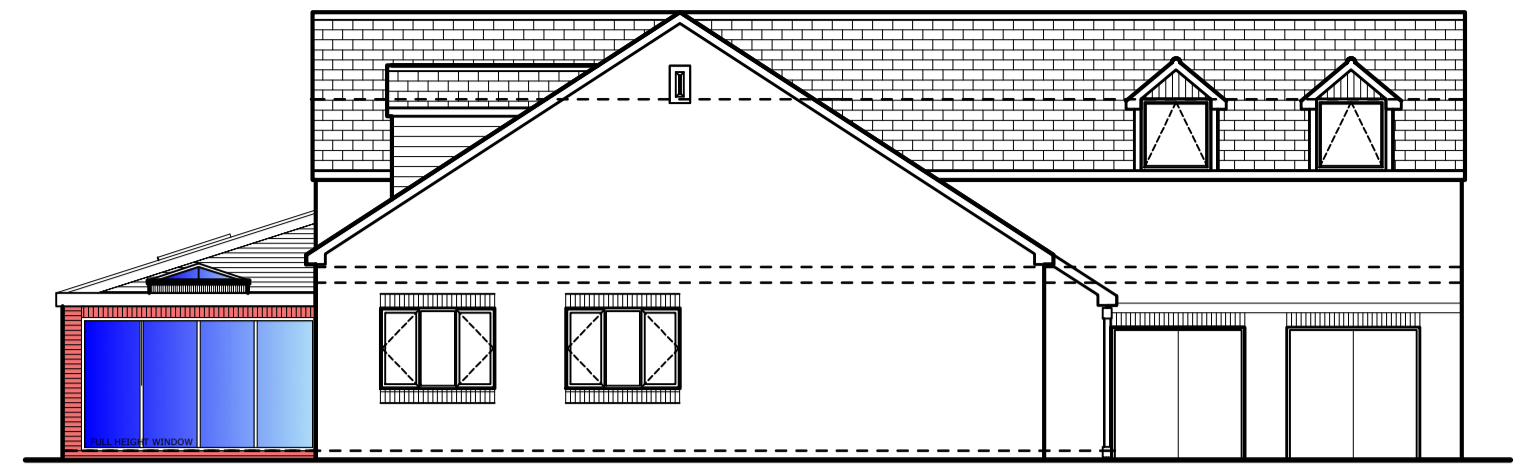

SIDE ELEVATION 2 SCALE 1:100
SCHEME 2

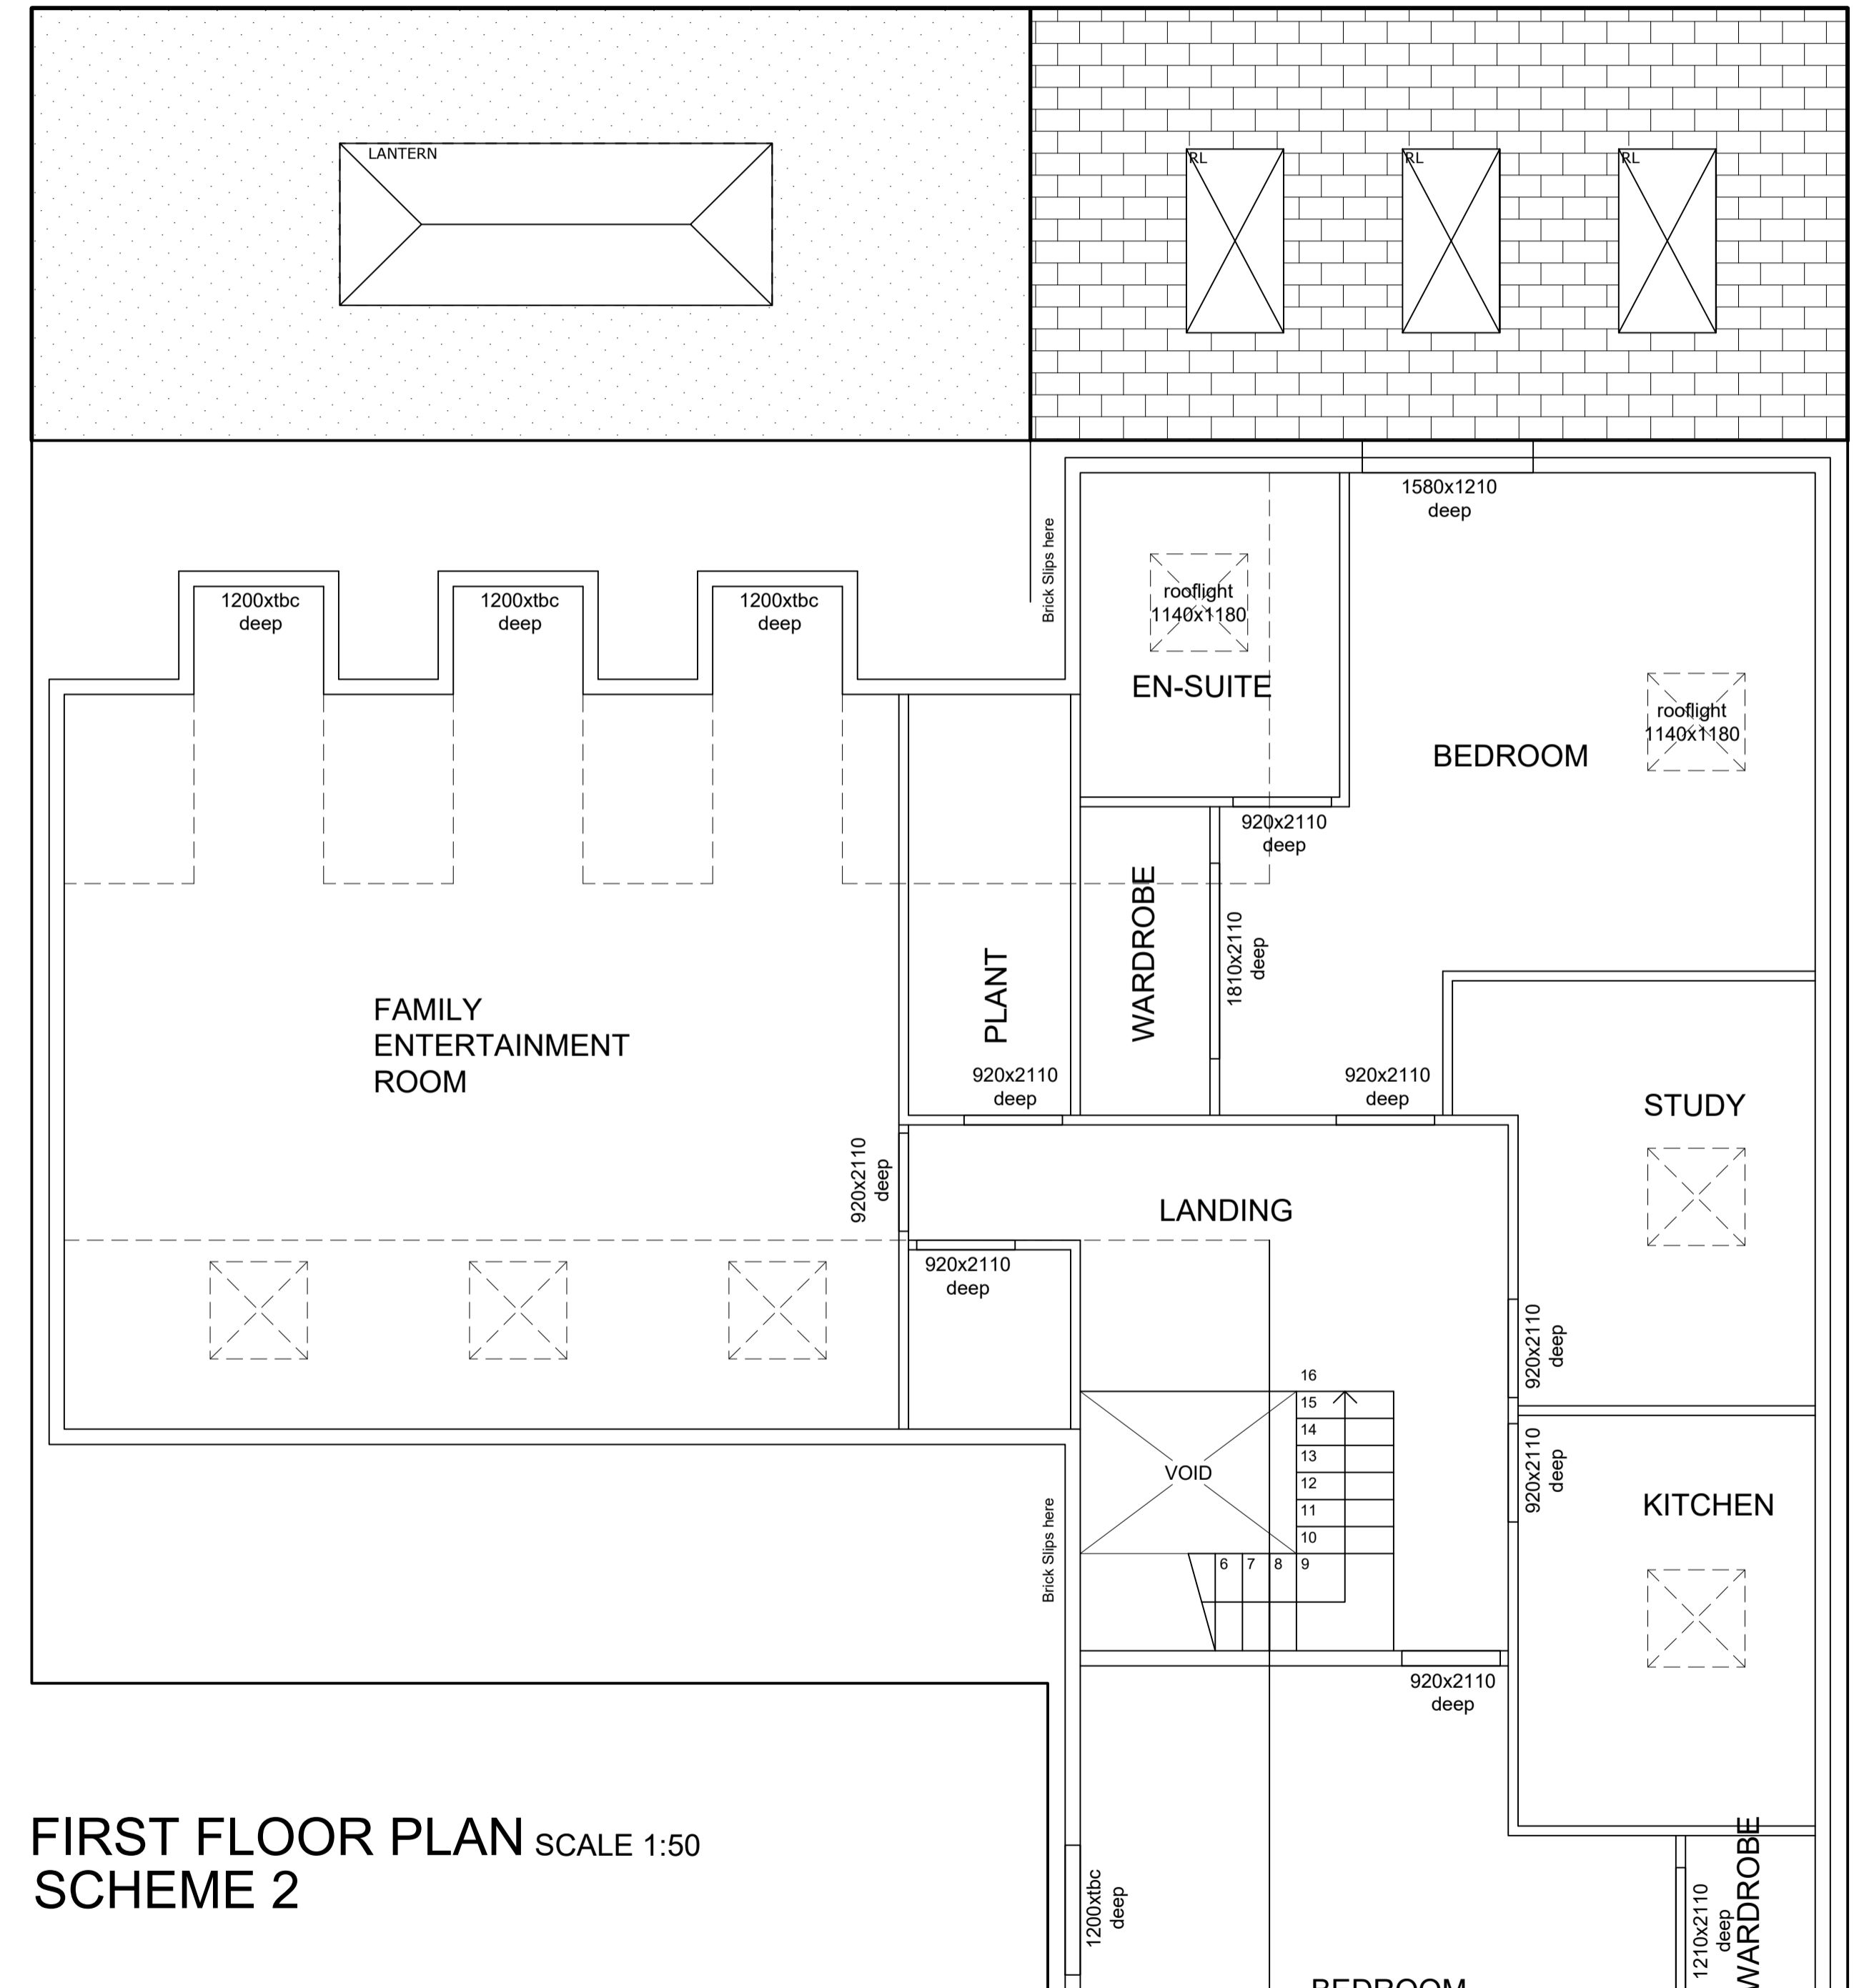

NYP
Chartered Institute of
Architectural Technologists
Registered Practice

Notes.

1. THIS DRAWING AND THE COPYRIGHTS AND PATENTS THEREIN ARE THE PROPERTY OF NYP ARCHITECTURAL SERVICES LTD REGISTERED IN ENGLAND AND WALES No. 4631338 AND MAY BE USED OR REPRODUCED ONLY UNDER CONTRACT.
2. CONTRACTORS AND SUB-CONTRACTORS MUST CHECK AND AGREE ALL DIMENSIONS BEFORE PREPARING SHOP DRAWINGS OR COMMENCING WORK ON SITE
3. CONTRACTORS ARE RESPONSIBLE FOR INFORMING THE DESIGNER OF ANY DISCREPANCY DISCOVERED ON THIS DRAWING OR BETWEEN THIS DRAWING AND ANY OTHER RELATED DOCUMENT ISSUED UNDER THE STANDARD FORM OF CONTRACT IN RESPECT OF THE WORK.
4. WRITTEN DIMENSIONS ONLY ARE TO BE USED FROM THIS DRAWING. IF IN ANY DOUBT ASK FOR CLARIFICATION.

| Revisions. | | | Revisions. | | |
|------------|--------|-------------|------------|--------|-------------|
| Date | Suffix | Description | Date | Suffix | Description |
| | | | | | |

NYP ARCHITECTURAL SERVICES LIMITED
 88C, Innovation Way, Barnsley, S75 1JL. Tel: 01226 200889. E-mail: scott@nypas.co.uk / stephen@nypas.co.uk

Project: **31A SACKUP LANE**
DARTON, BARNLSLEY, S75-5AN

Client: **MR & MRS SMITH**

Drawing Title: **PROPOSAL DRAWING**
SCHEME 02

Date: **FEBRUARY 2021**
 Ref: **102/28**

Scale: **AS INDICATED**

Dwg. No. **SK02** Rev. **C**

SHEET SIZE: A1