

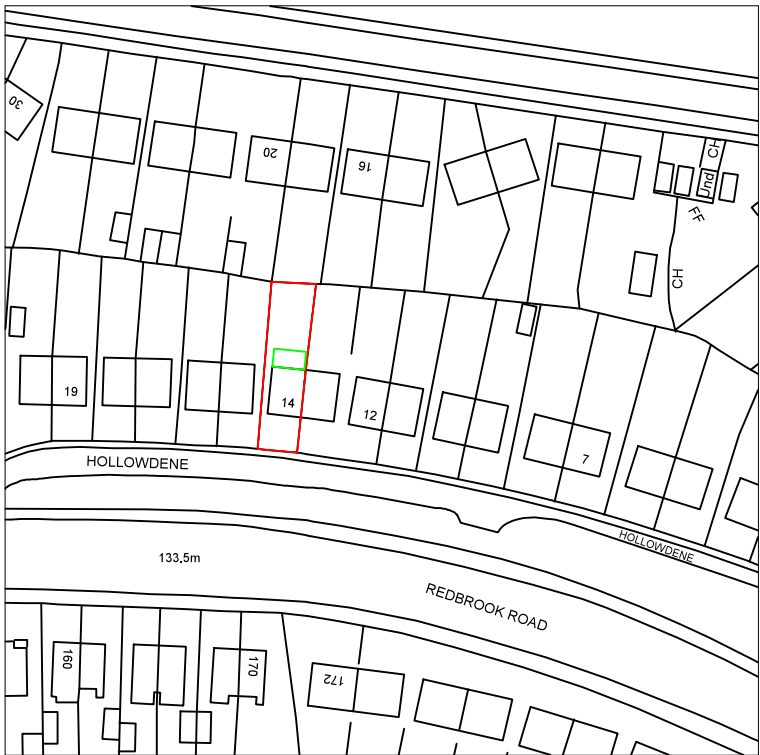


Drawing No.	Rev No.
MDA001 -001	

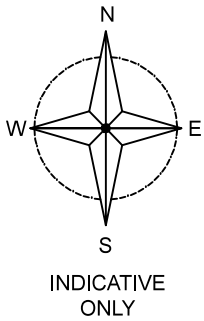

LOCATION PLAN
SCALE 1:1250 AT A3

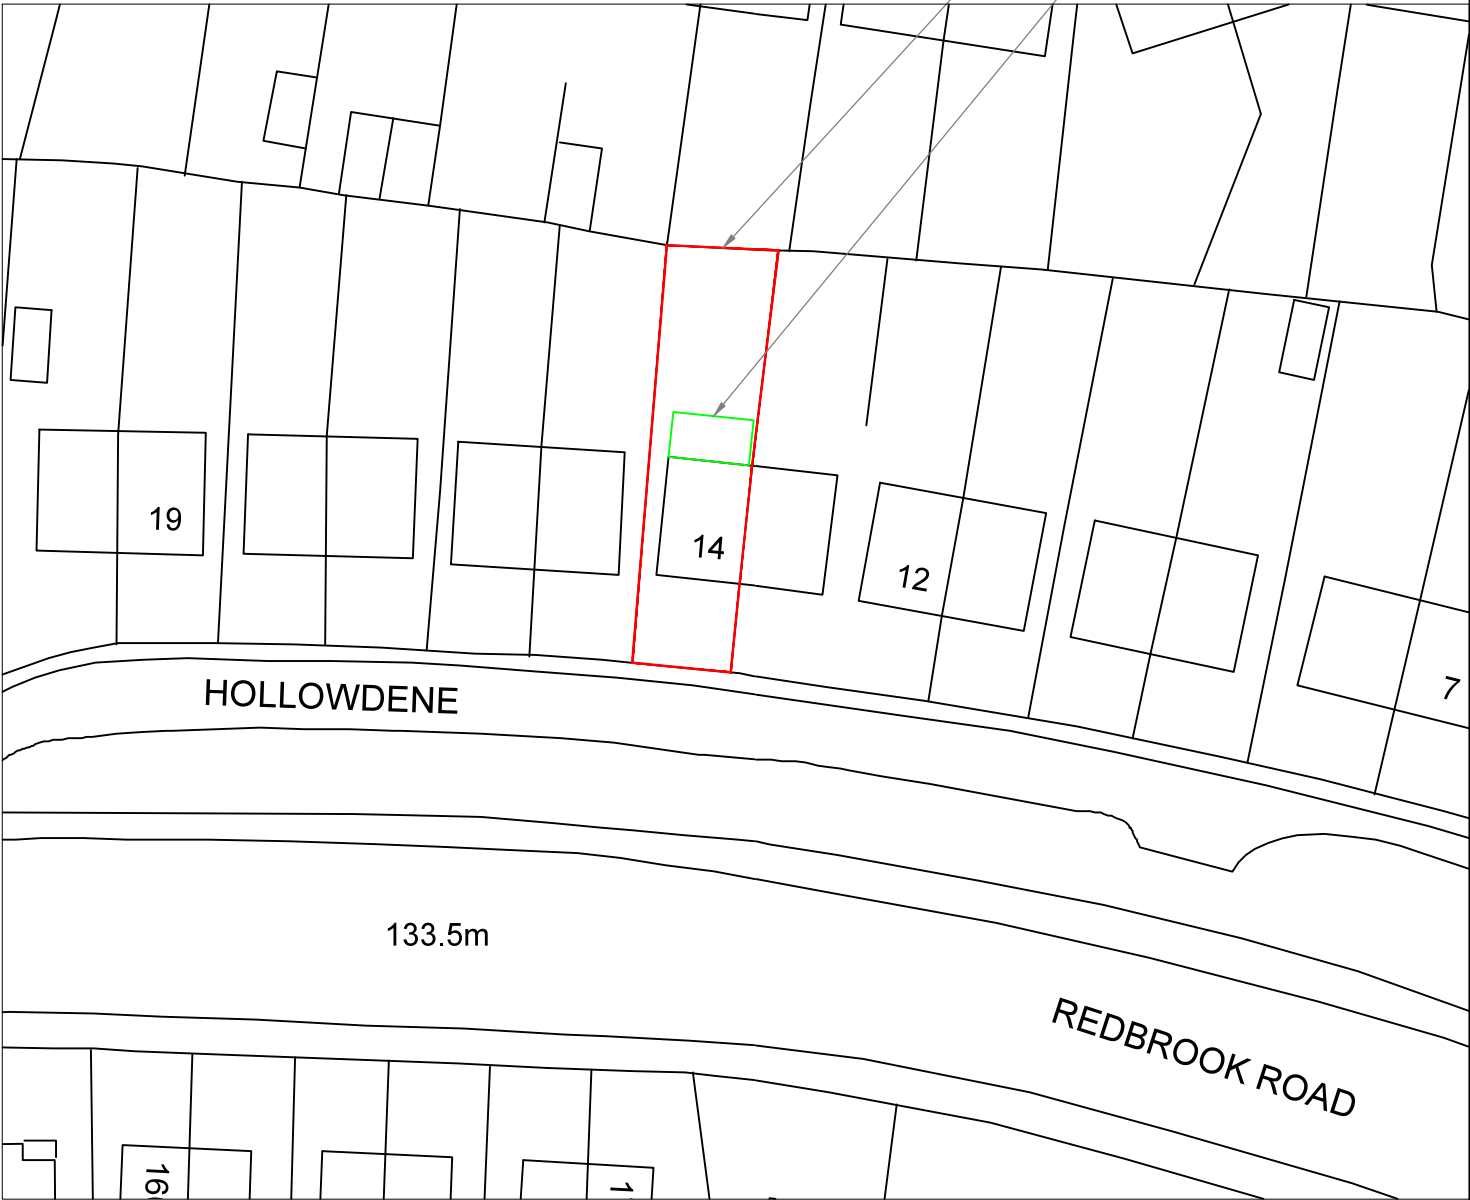

SITE PLAN
SCALE 1:500 AT A3

SCALE BARS					
1:100	1	2	3	4	5
1:200	2	4	6	8	10
1:500	5	10	15	20	25
1:1250	25		50		

DO NOT SCALE: Contractor to check all dimensions and report any omissions or errors

NOTES

Rev	Description	By	Chk	App	Date
JRB DESIGNS Ltd 1 Saville Road Cudworth Barnsley S72 8LT Tel: 01226 383542 Fax: 01226 380078 Mob: 07970 541192 Email: john@jrbdesigns.co.uk This drawing is copyright. © jrbdesigns Ltd.					

Client

MRS. D ALLINSON

Drawing Title

SITE PLANS

Address

14 HOLLOWDENE
GAWBER
BARNSELEY
S75 2NQ

Project Title:

PROPOSED TWO STOREY
REAR EXTENSION

Purpose of Issue:

PLANNING

Drawing Status

FIRST ISSUE

Scale at A3 AS SHOWN	Drawn By JRB	Date 28/05/2025			
Checked By	Date 28/05/2025	Approved By	Date 28/05/2025	Revision	
Project No. MDA001		Drawing No. 001		Revision -	
APPROVAL ☒ INFORMATION ☐ TENDER ☐ CONTRACT ☐ CONSTRUCTION ☐					