




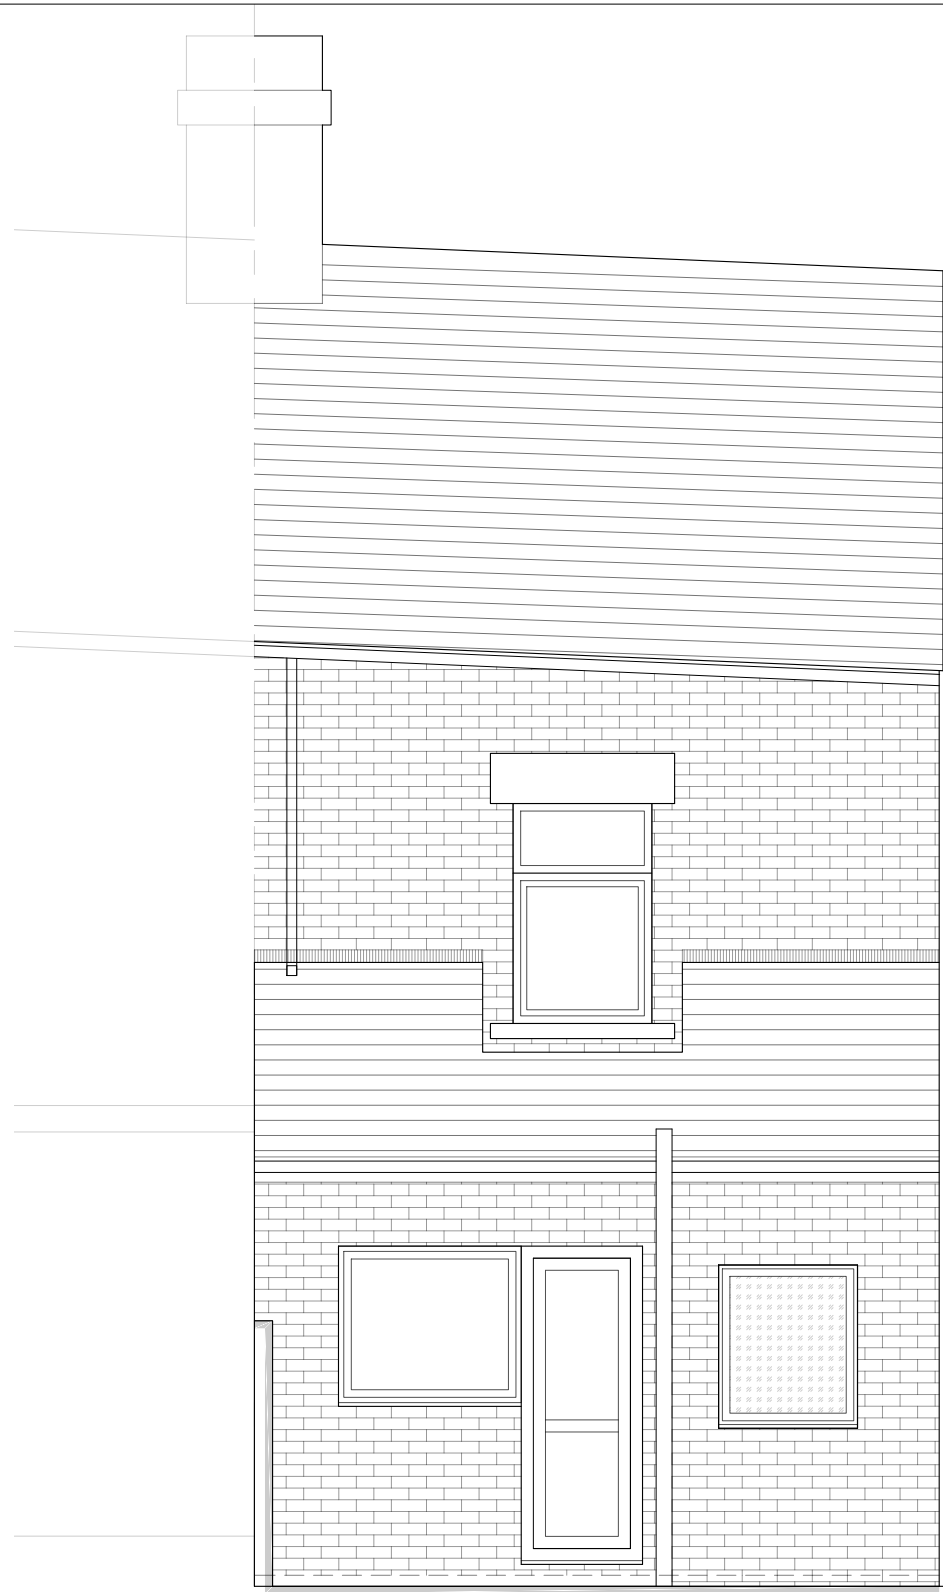


REAR ELEVATION
Scale 1:50

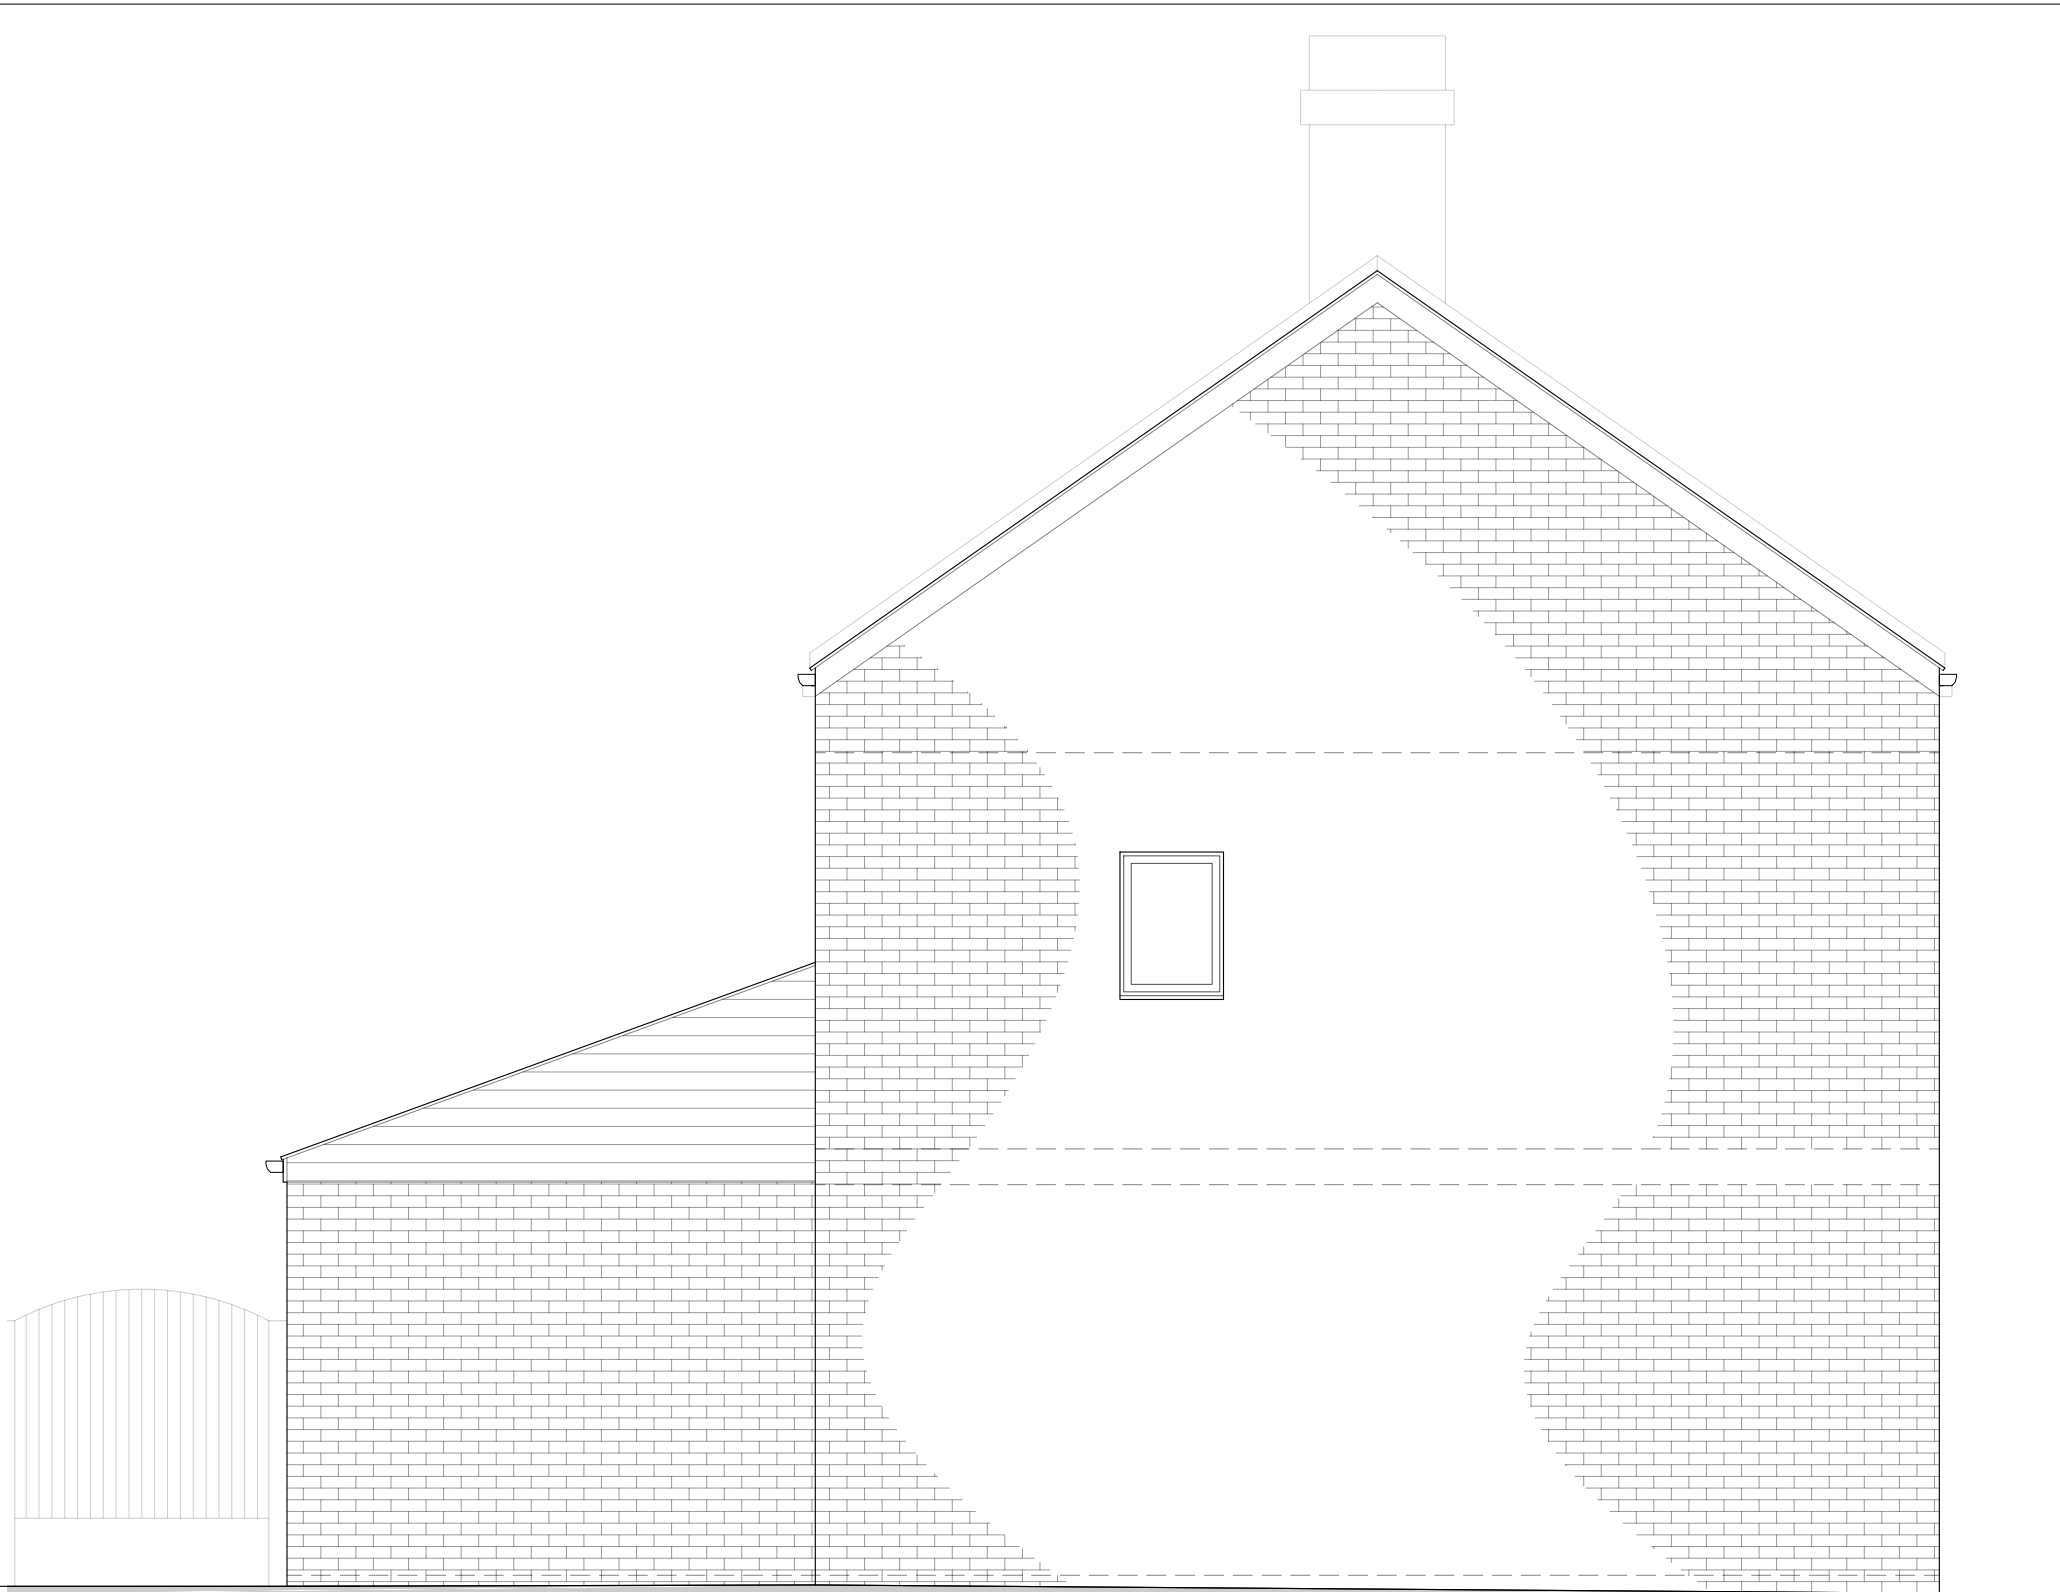


SIDE ELEVATION (L)
Scale 1:50

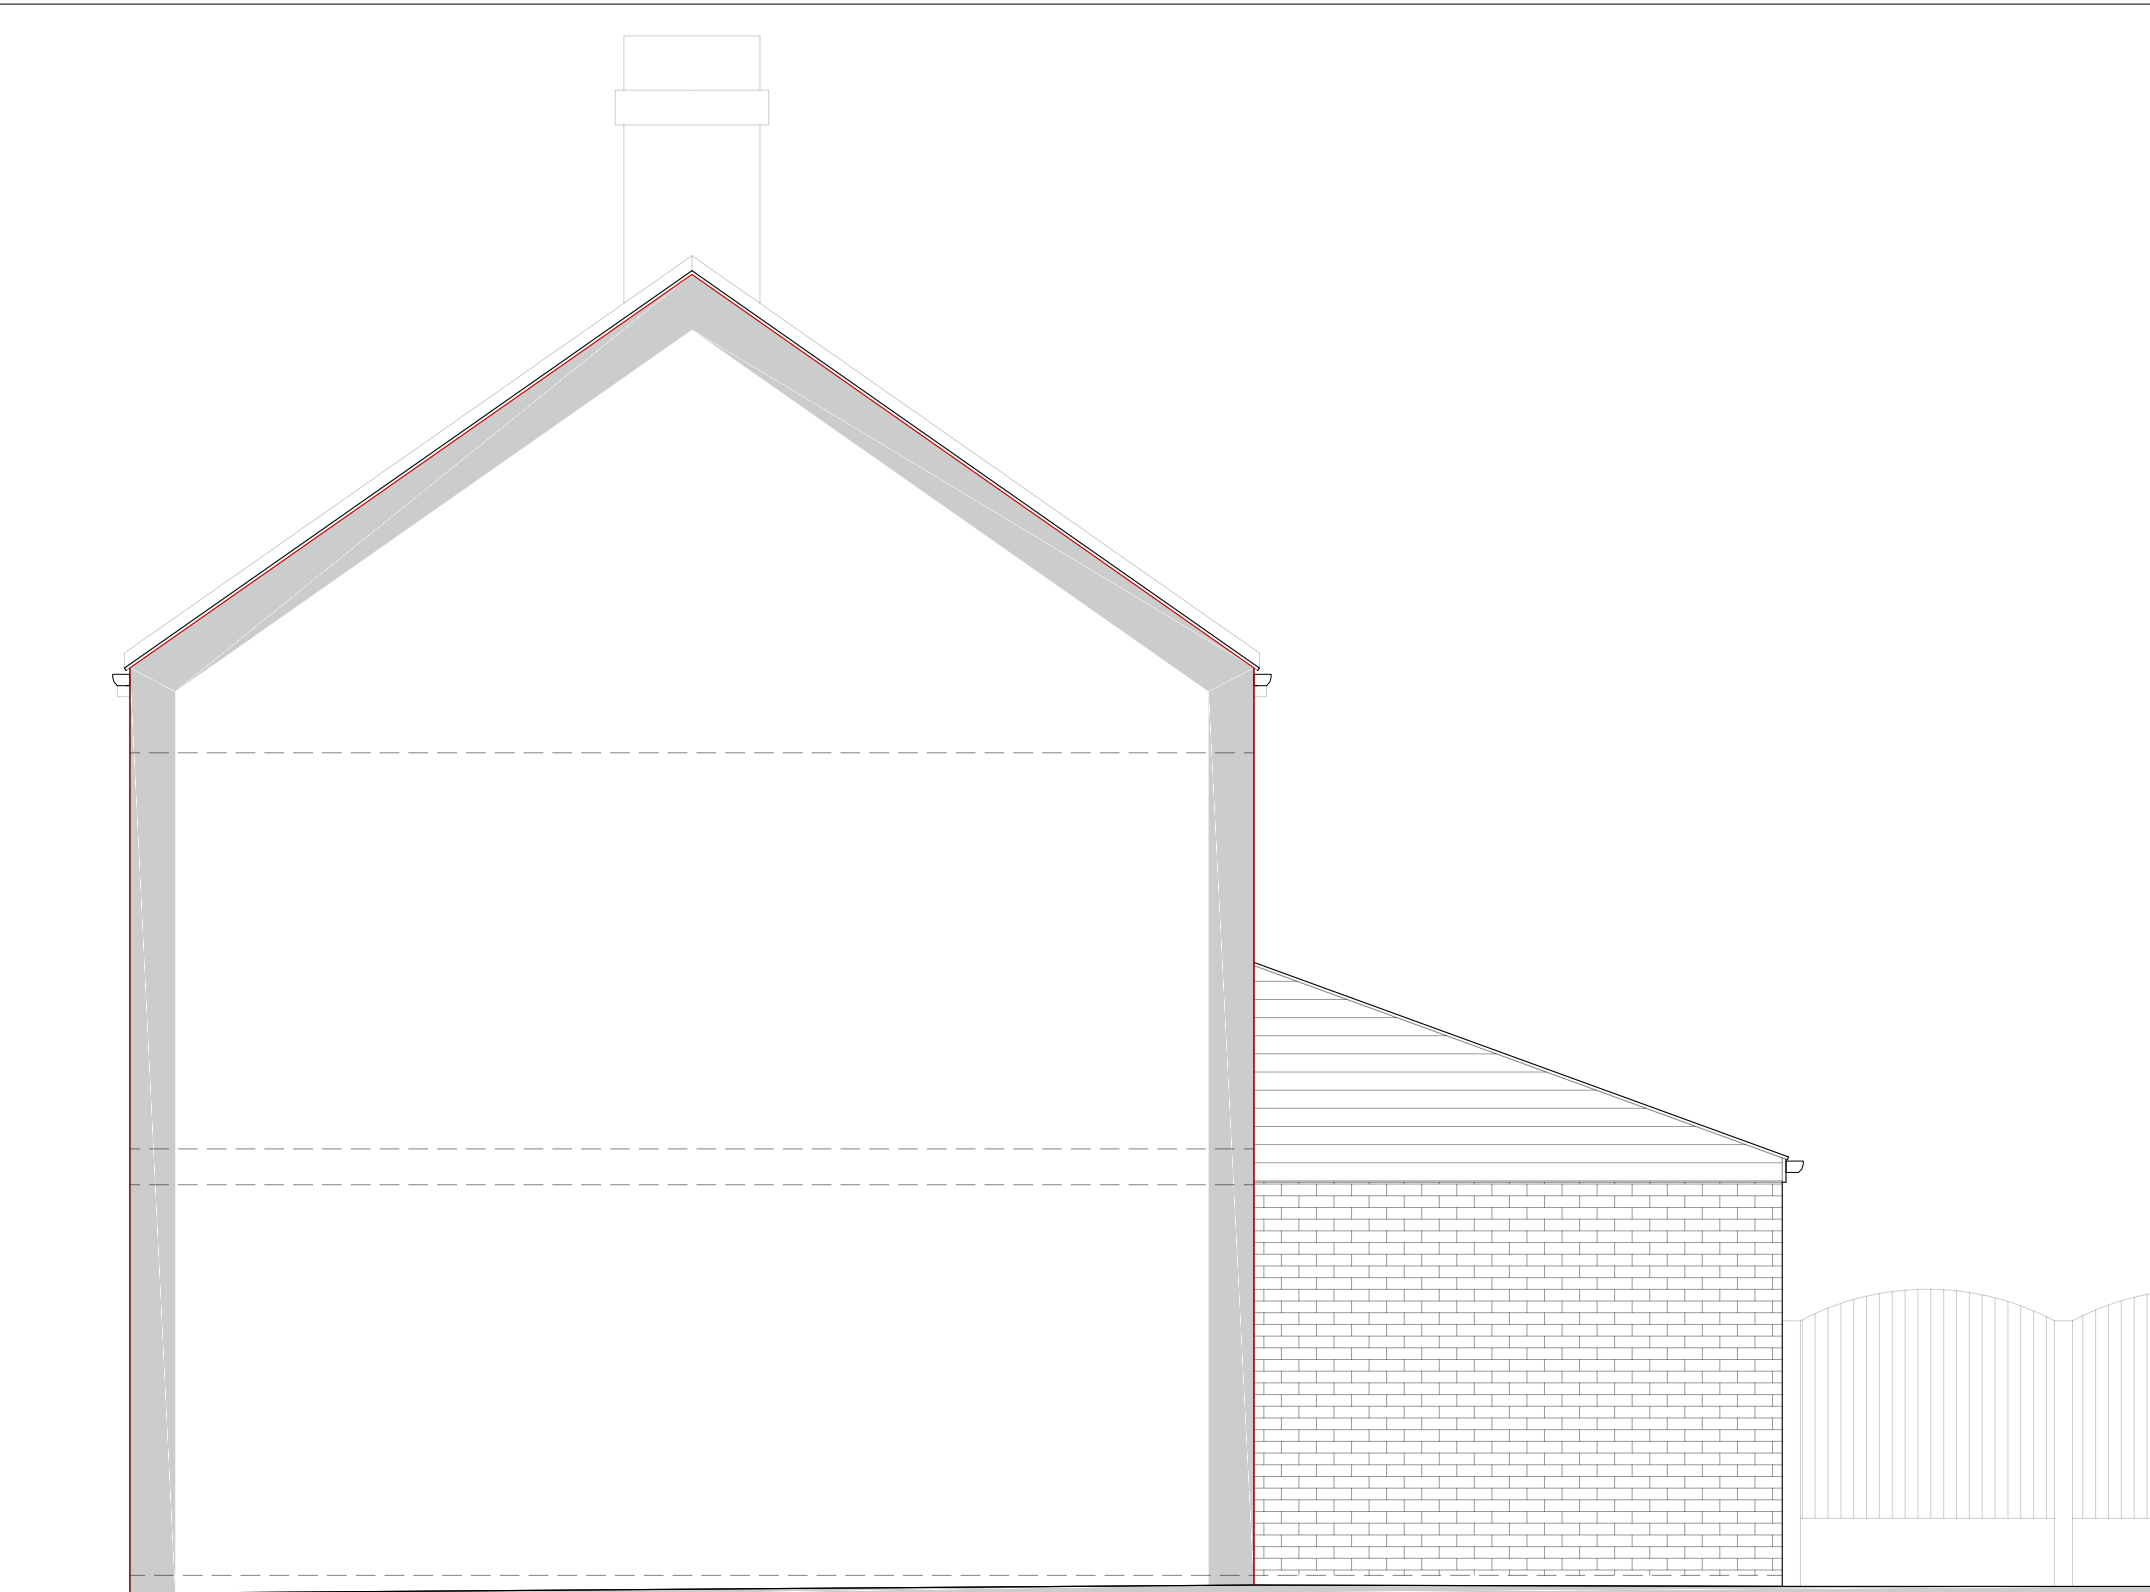

SIDE ELEVATION (R)
Scale 1:50

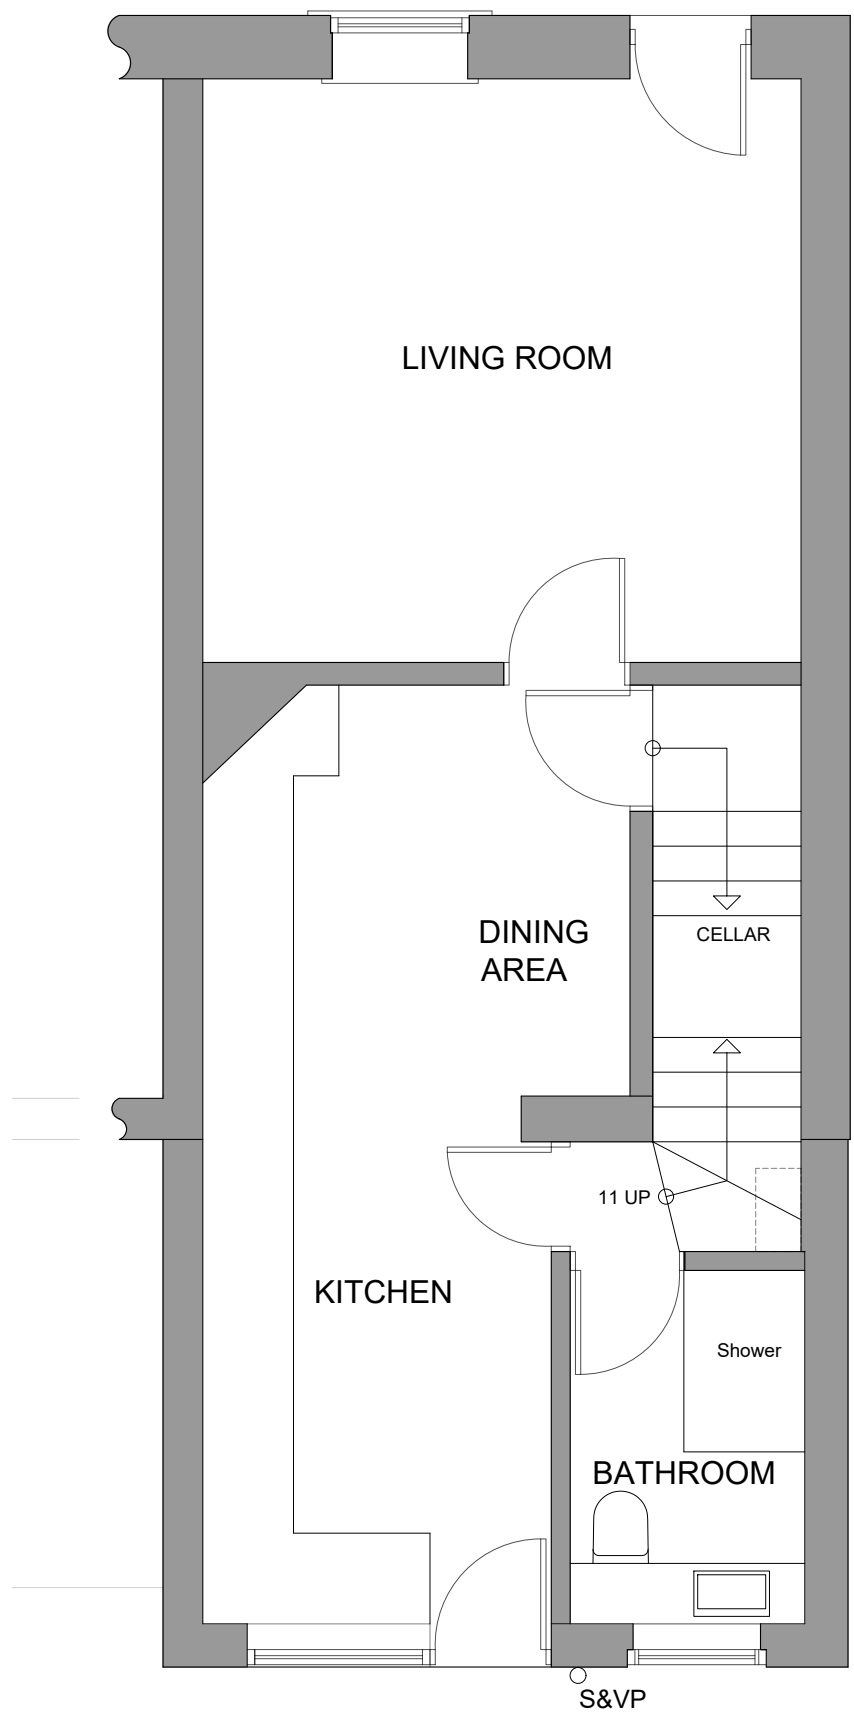

GROUND FLOOR LAYOUT
Scale 1:50

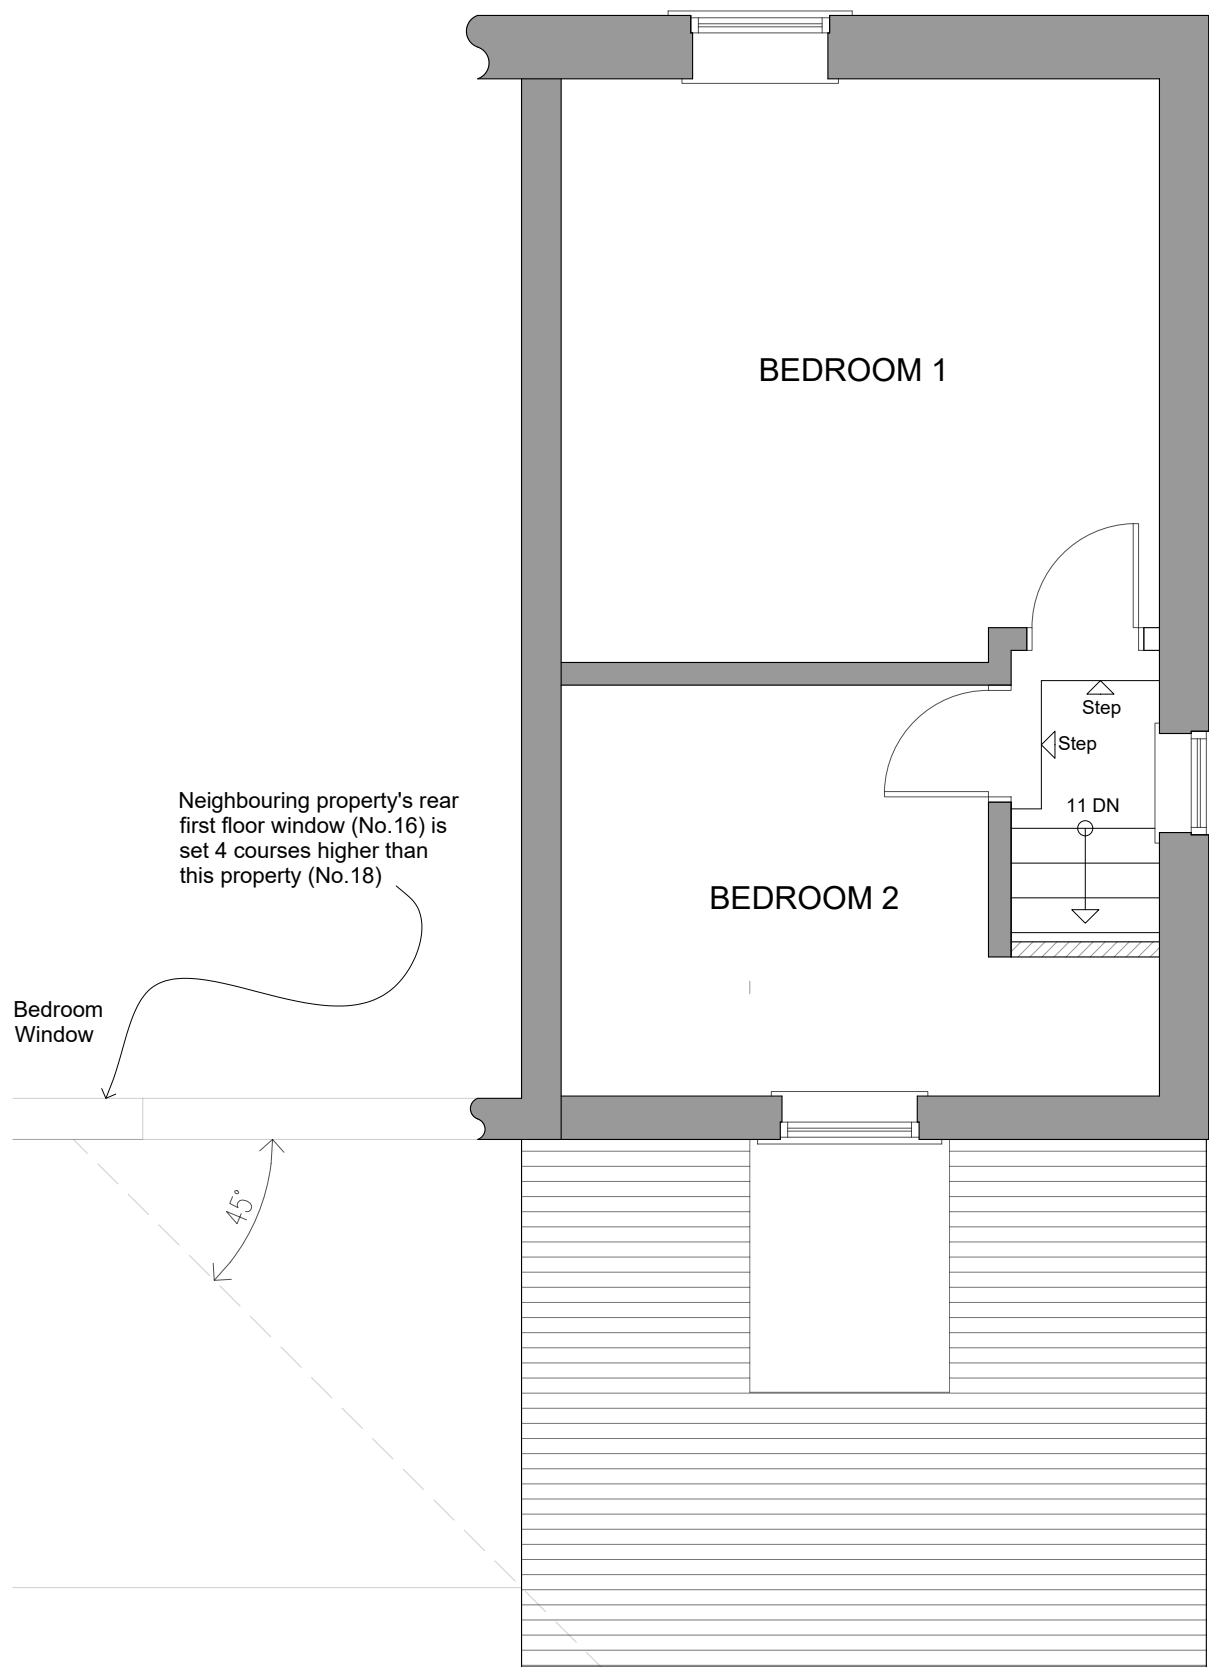

FIRST FLOOR LAYOUT
Scale 1:50

Rev:	Date:	Description:	By:
07762656187	steven@drawit.biz	www.drawit.biz	
15 Medway Close	Barnagh Green	Barnsley	S75 1NY
Purpose: PLANNING			
Status: EXISTING			
Dwg of: Floor Layouts and Elevations			
Client: Mr & Mrs Venables			
Site Address: 18 Silver Street, Dodworth Barnsley S75 3NP			
Project: Proposed second storey rear and single storey lean-to extensions & associated works			
Drawn by: SH	Date: 25/10/2019	Rev:	
Scale: As Shown	Dwg No: 1915_102		