




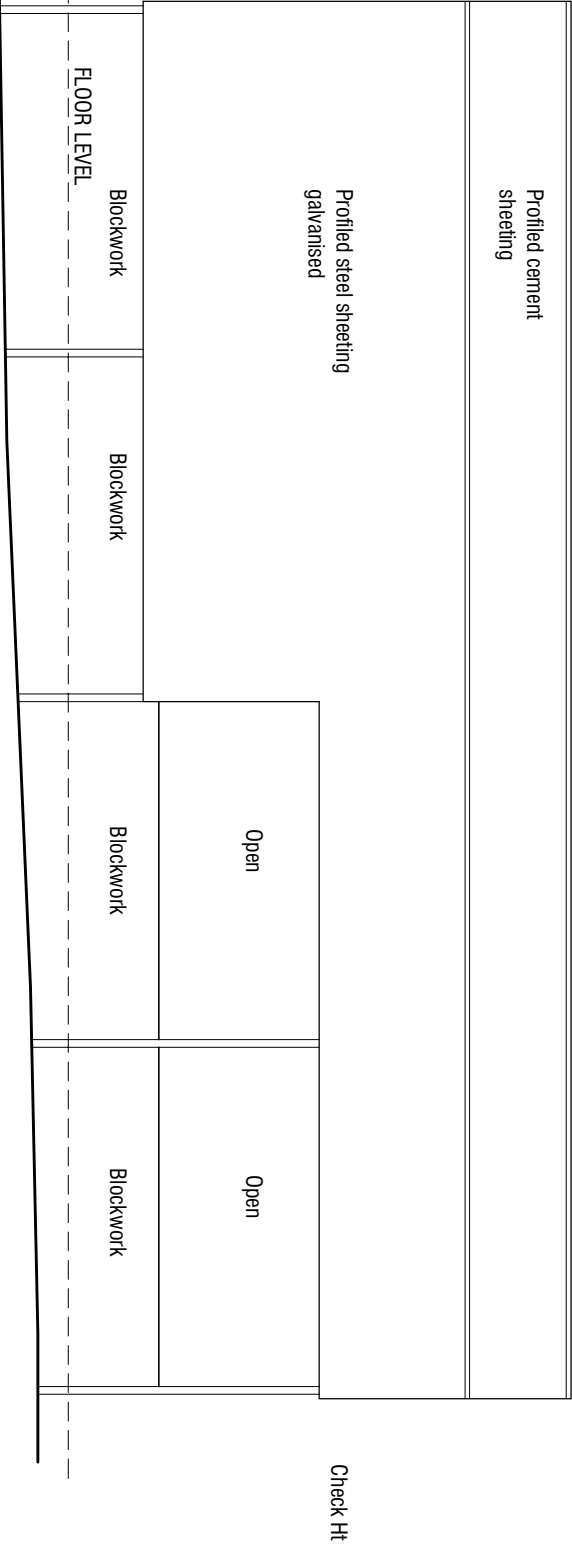


South East Elevation

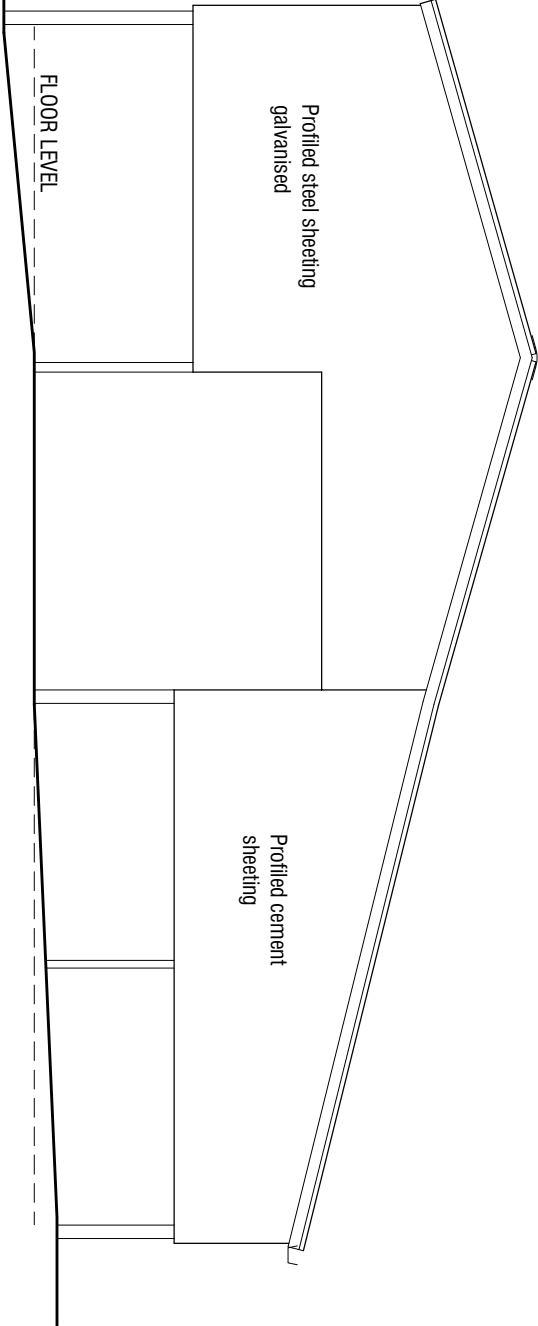


North East Elevation

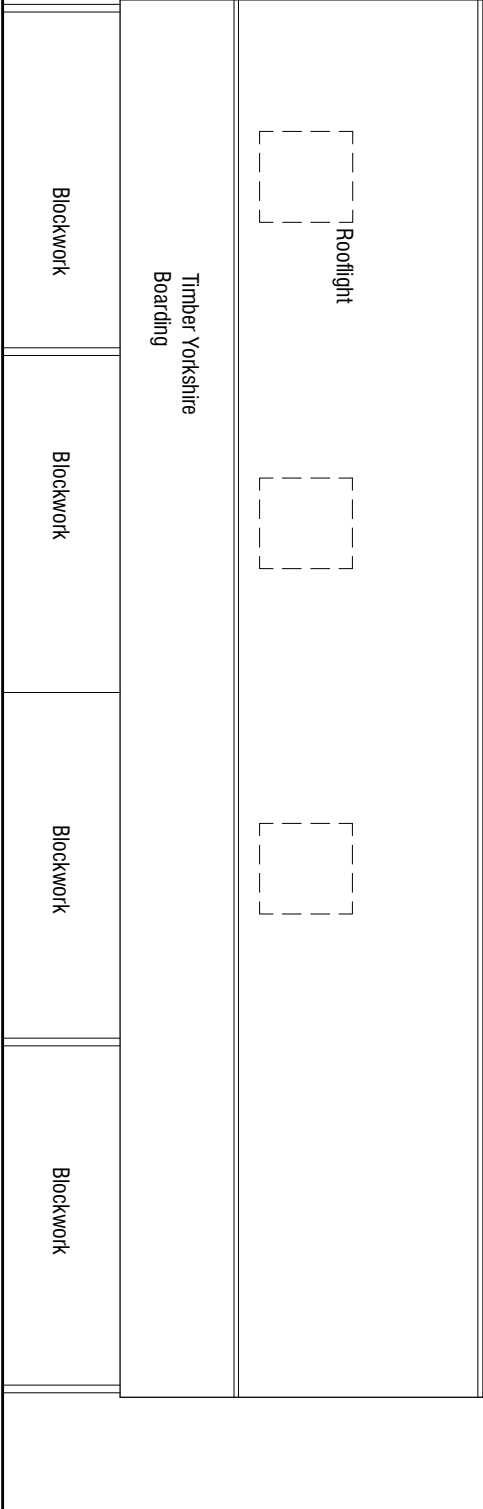


North West Elevation

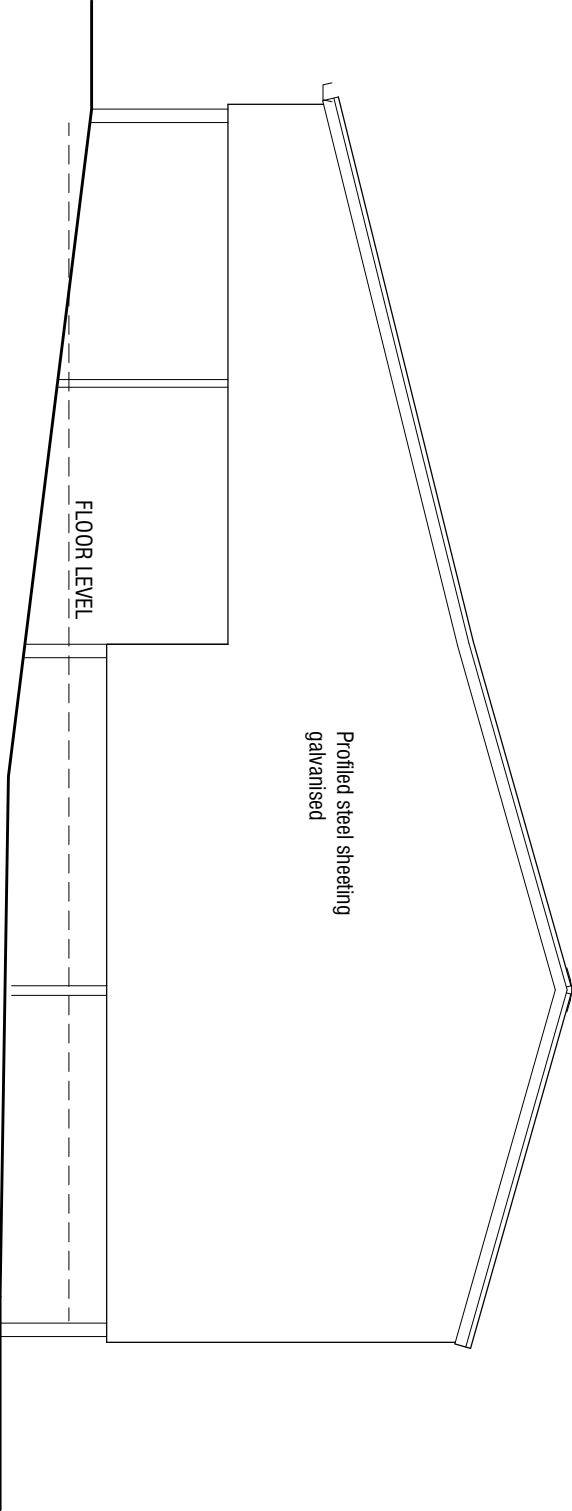

South West Elevation

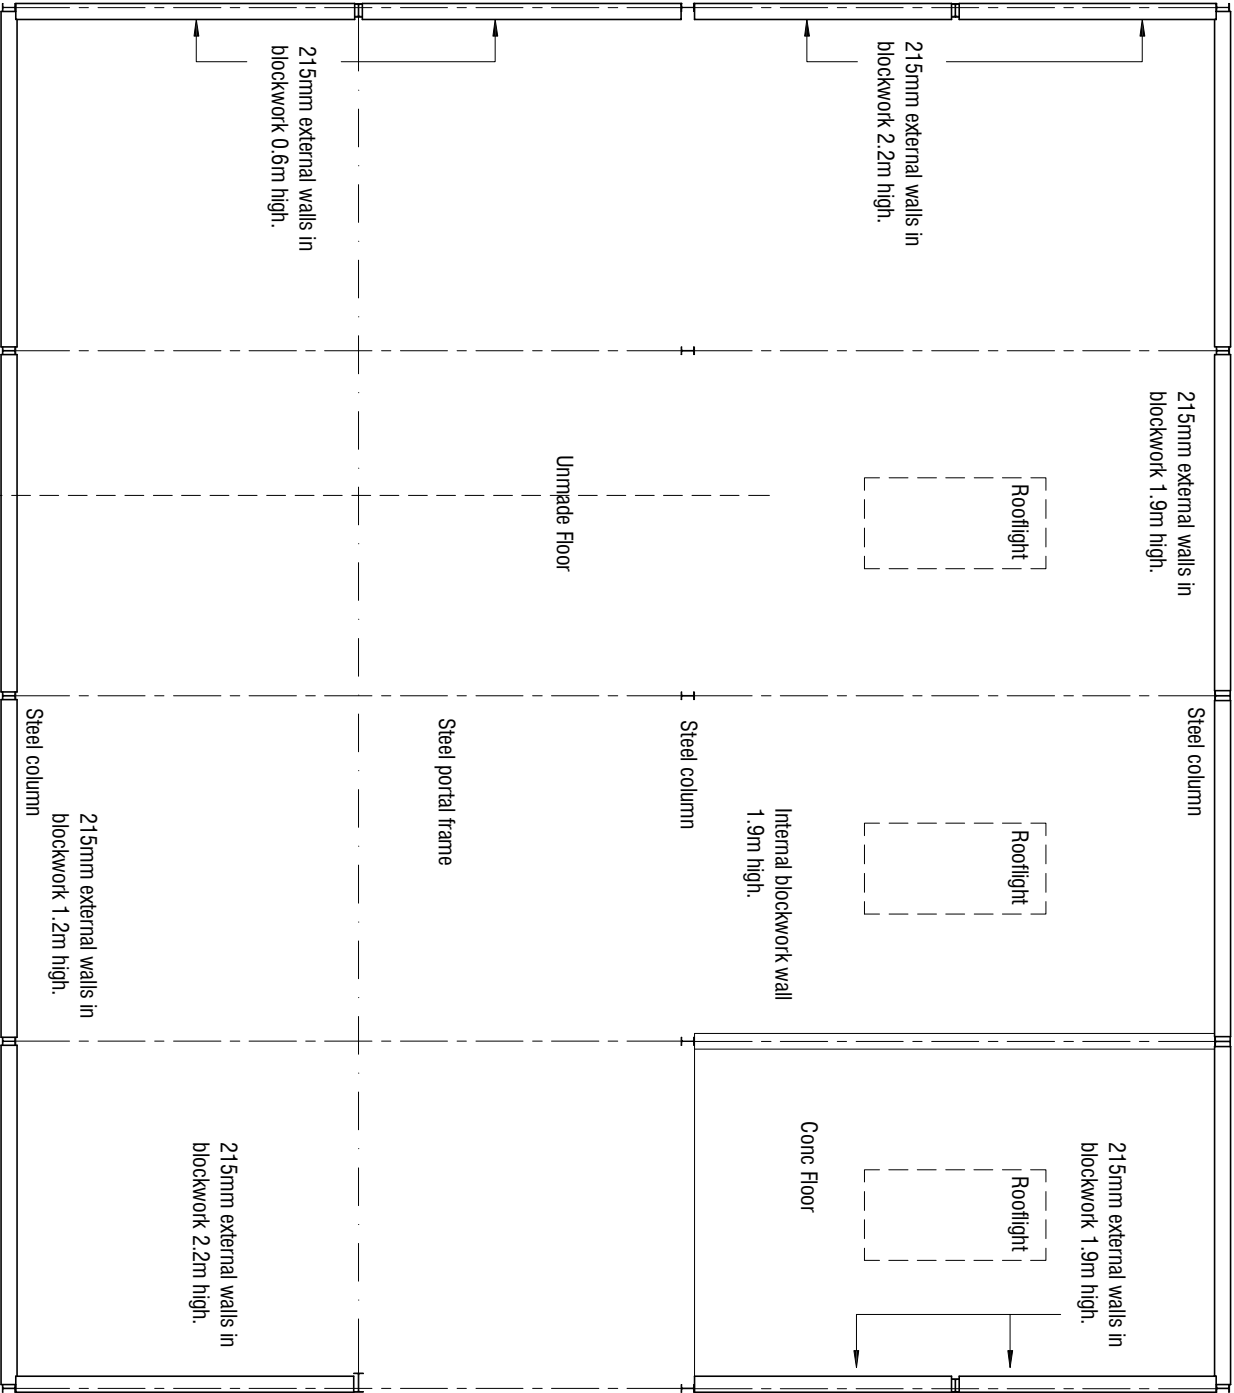

Plan

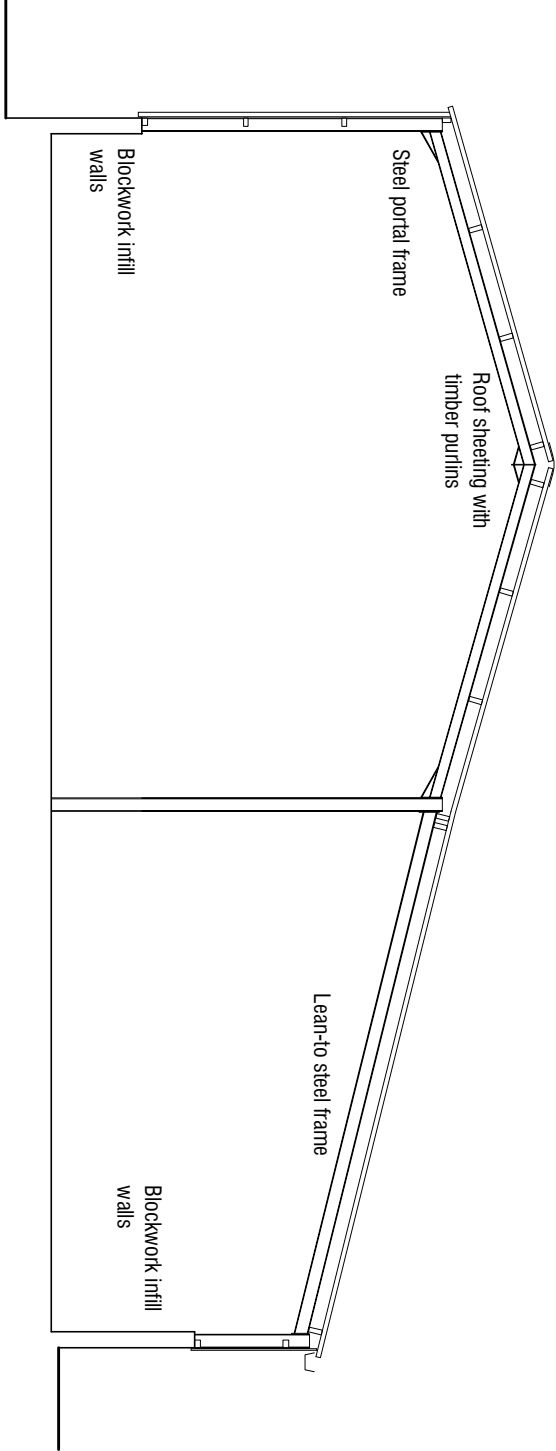

Section



Change of Use of Agricultural Barn
to Dwelling
Elmhirst Farm South Lane
Cawthorne Barnsley

SURVEY

Building Survey

mboothdesign

architectural design and building consultants

Fairfield House
Barnsley S70 2FL
M: 07261 893500
E: mark@mboothdesign.co.uk

Scale 1:100@A2

Drawn MJB

Date Jan 2021

Ref. 20.38

Dwg No. S2

Rev. A

0cm

2cm

4cm

6cm

Copyright mboothdesign. All dimensions in millimeters unless otherwise stated.
Dimensions for setting out in existing buildings are to be checked and verified on site,
to be checked on site