

**Notes:**

PLANNING DRAWINGS - THIS DRAWING SHOULD NOT BE USED FOR ANY OTHER PURPOSES THAN THAT SPECIFIED HERE

COPYRIGHT - THIS DRAWING MAY NOT BE REPRODUCED OR MODIFIED IN WHOLE OR PART BY ANY PERSON OR ORGANISATION WITHOUT THE ARCHITECTS CONSENT. ISSUING COPIES TO THIRD PARTIES MAY NOT BE DONE WITHOUT THE ARCHITECTS CONSENT

**Revision: -**

Revision List:



Project/ Client: 19-21 Prospect / Pearson


Drawing Title: Site Plan - Existing & Proposed

Drawing Number: 2022/TP/002


Scale at A3: 1:200



Date: Sept 16

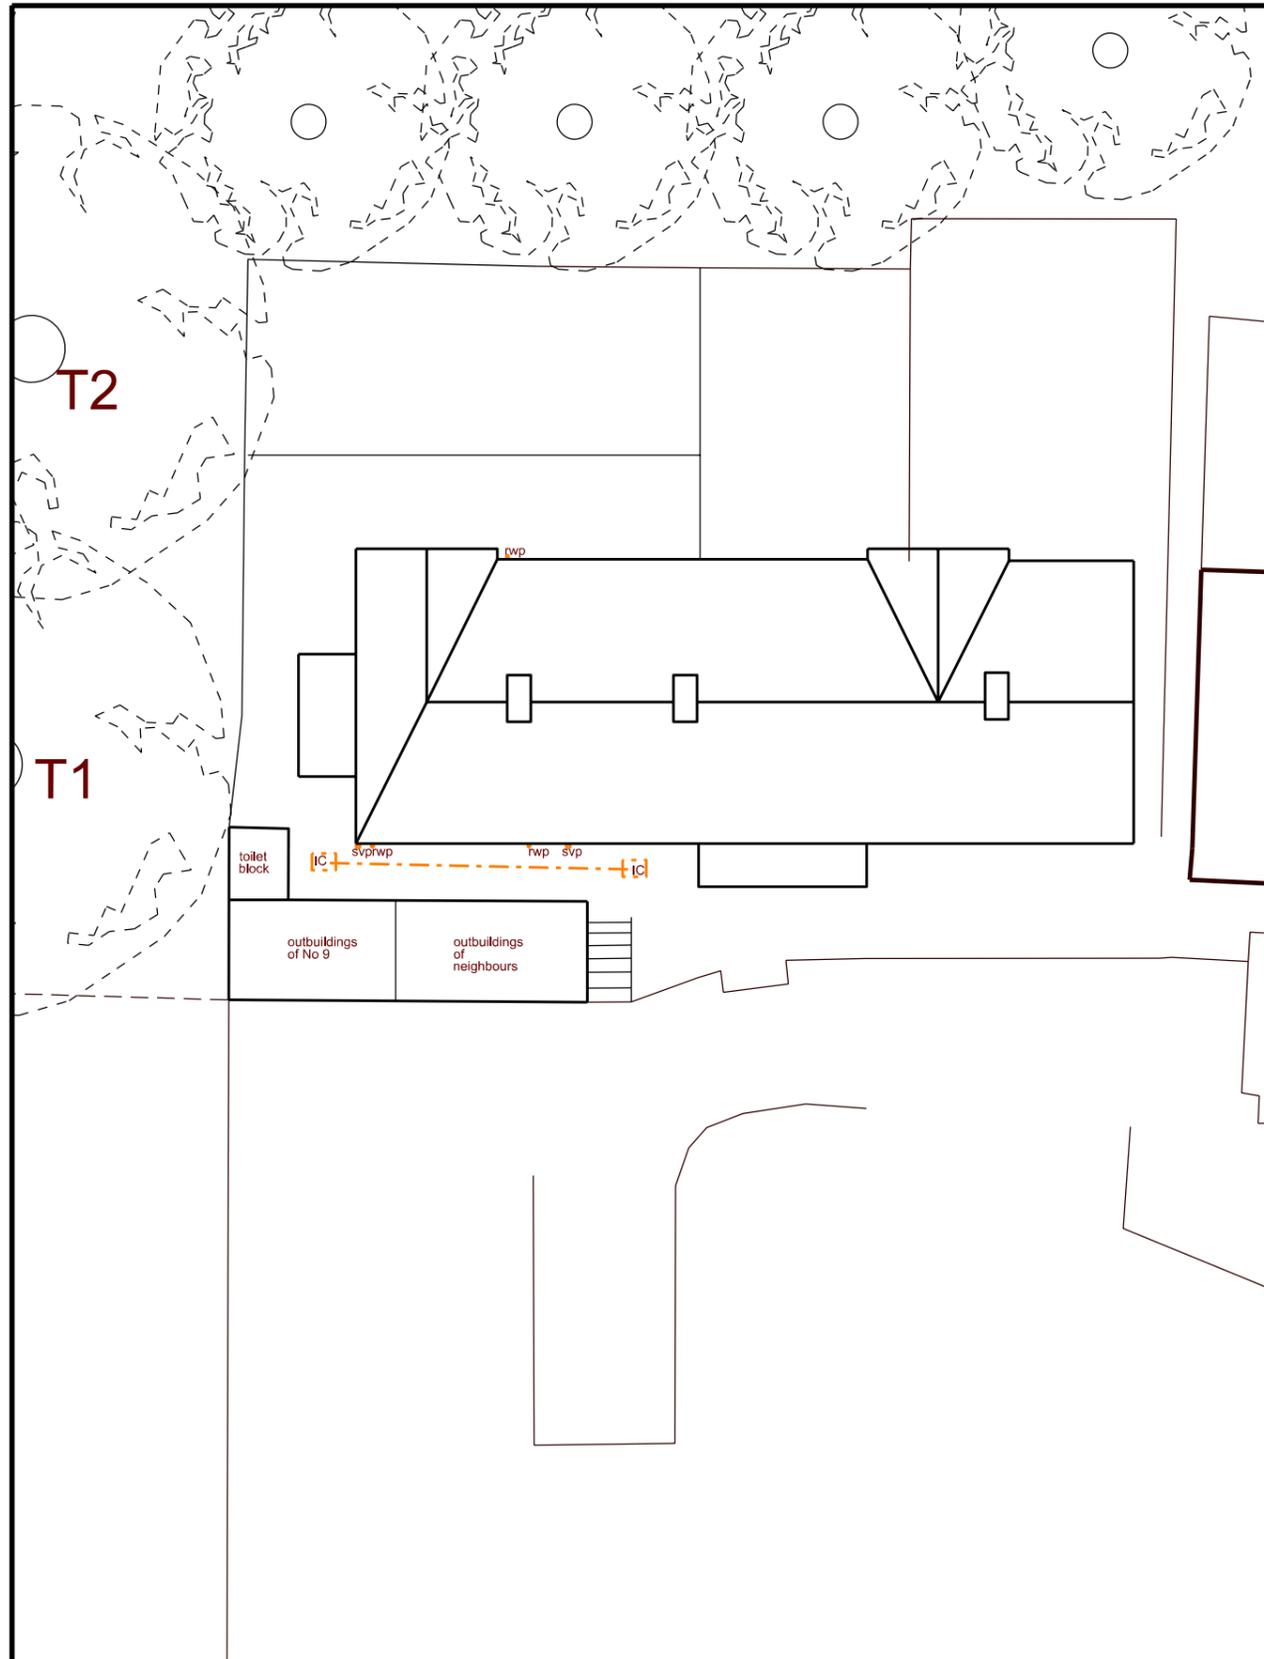

Site Plan - Existing

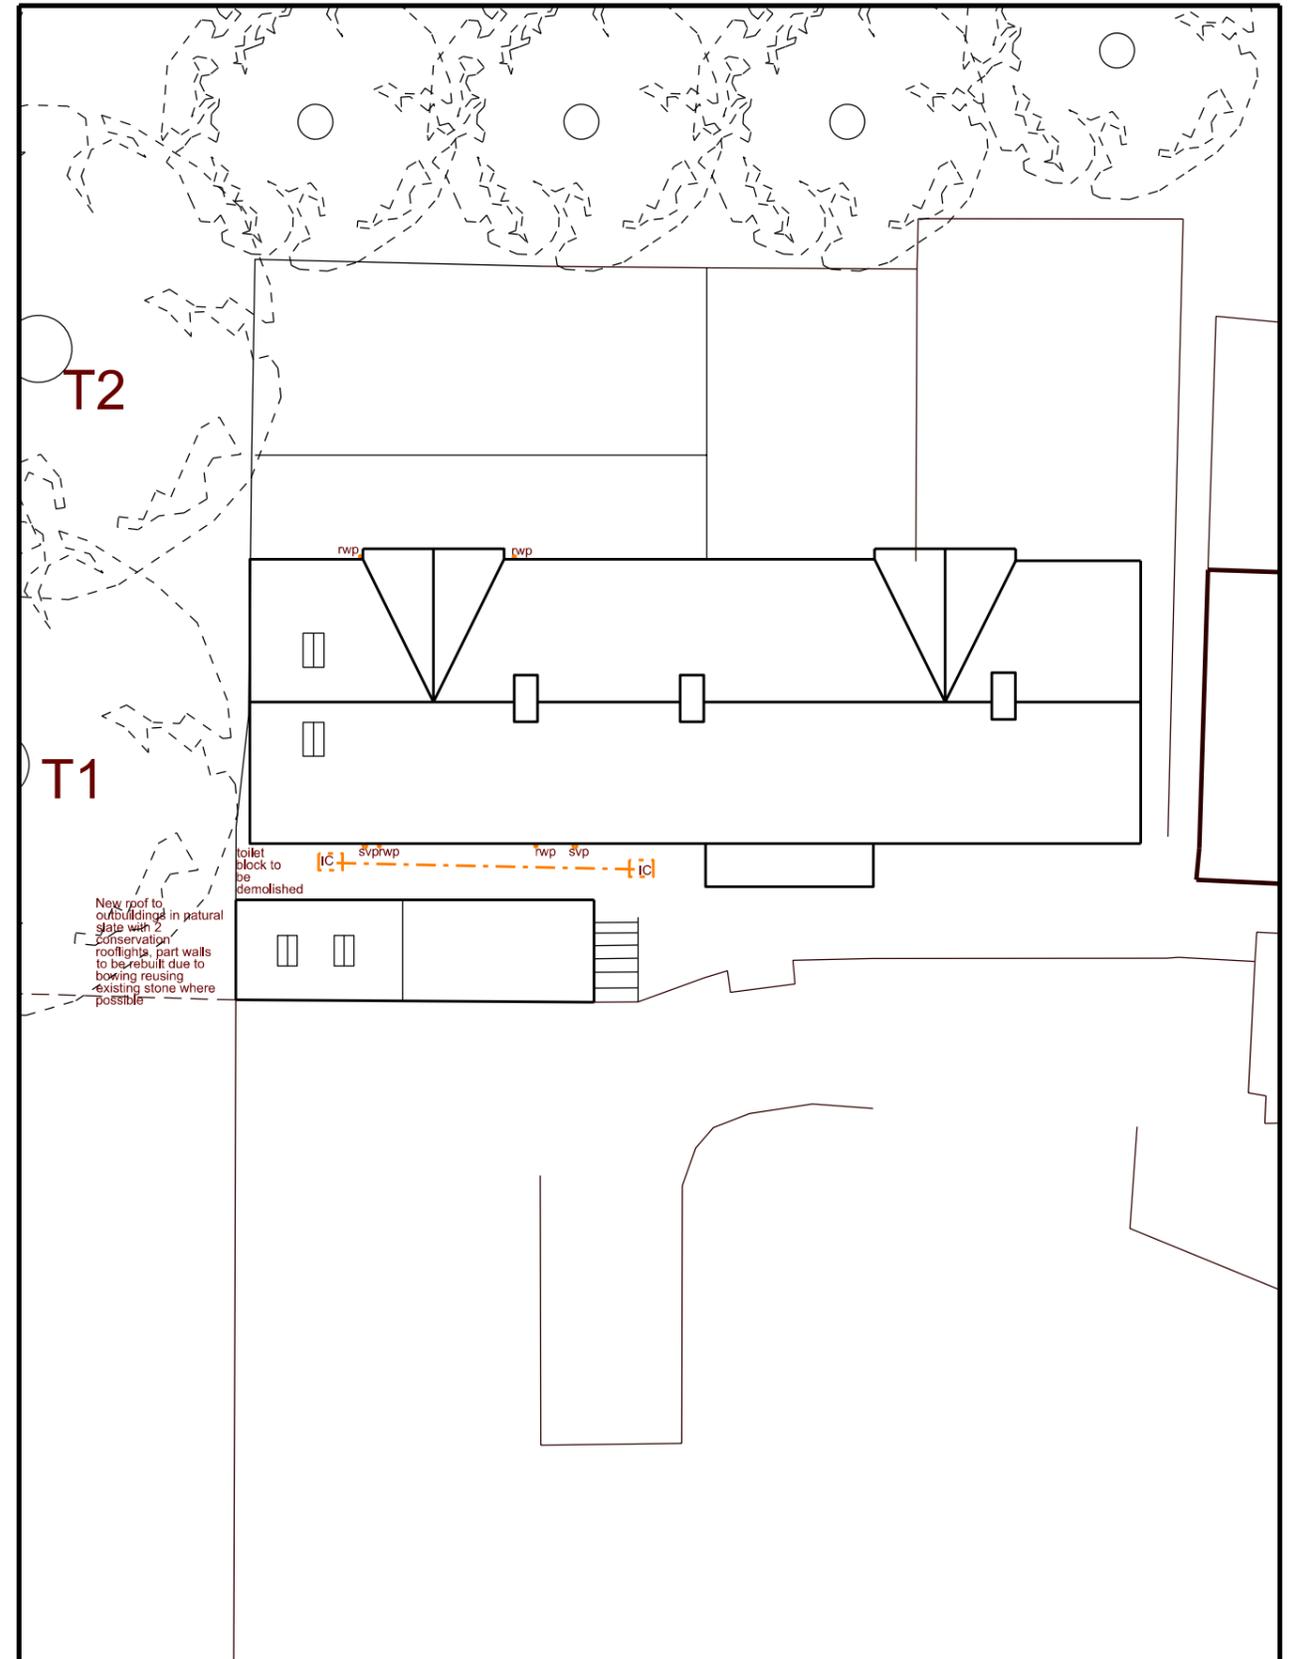

Site Plan - Proposed