
 


Wentworth View 57 Wentworth Road - SITE PLAN

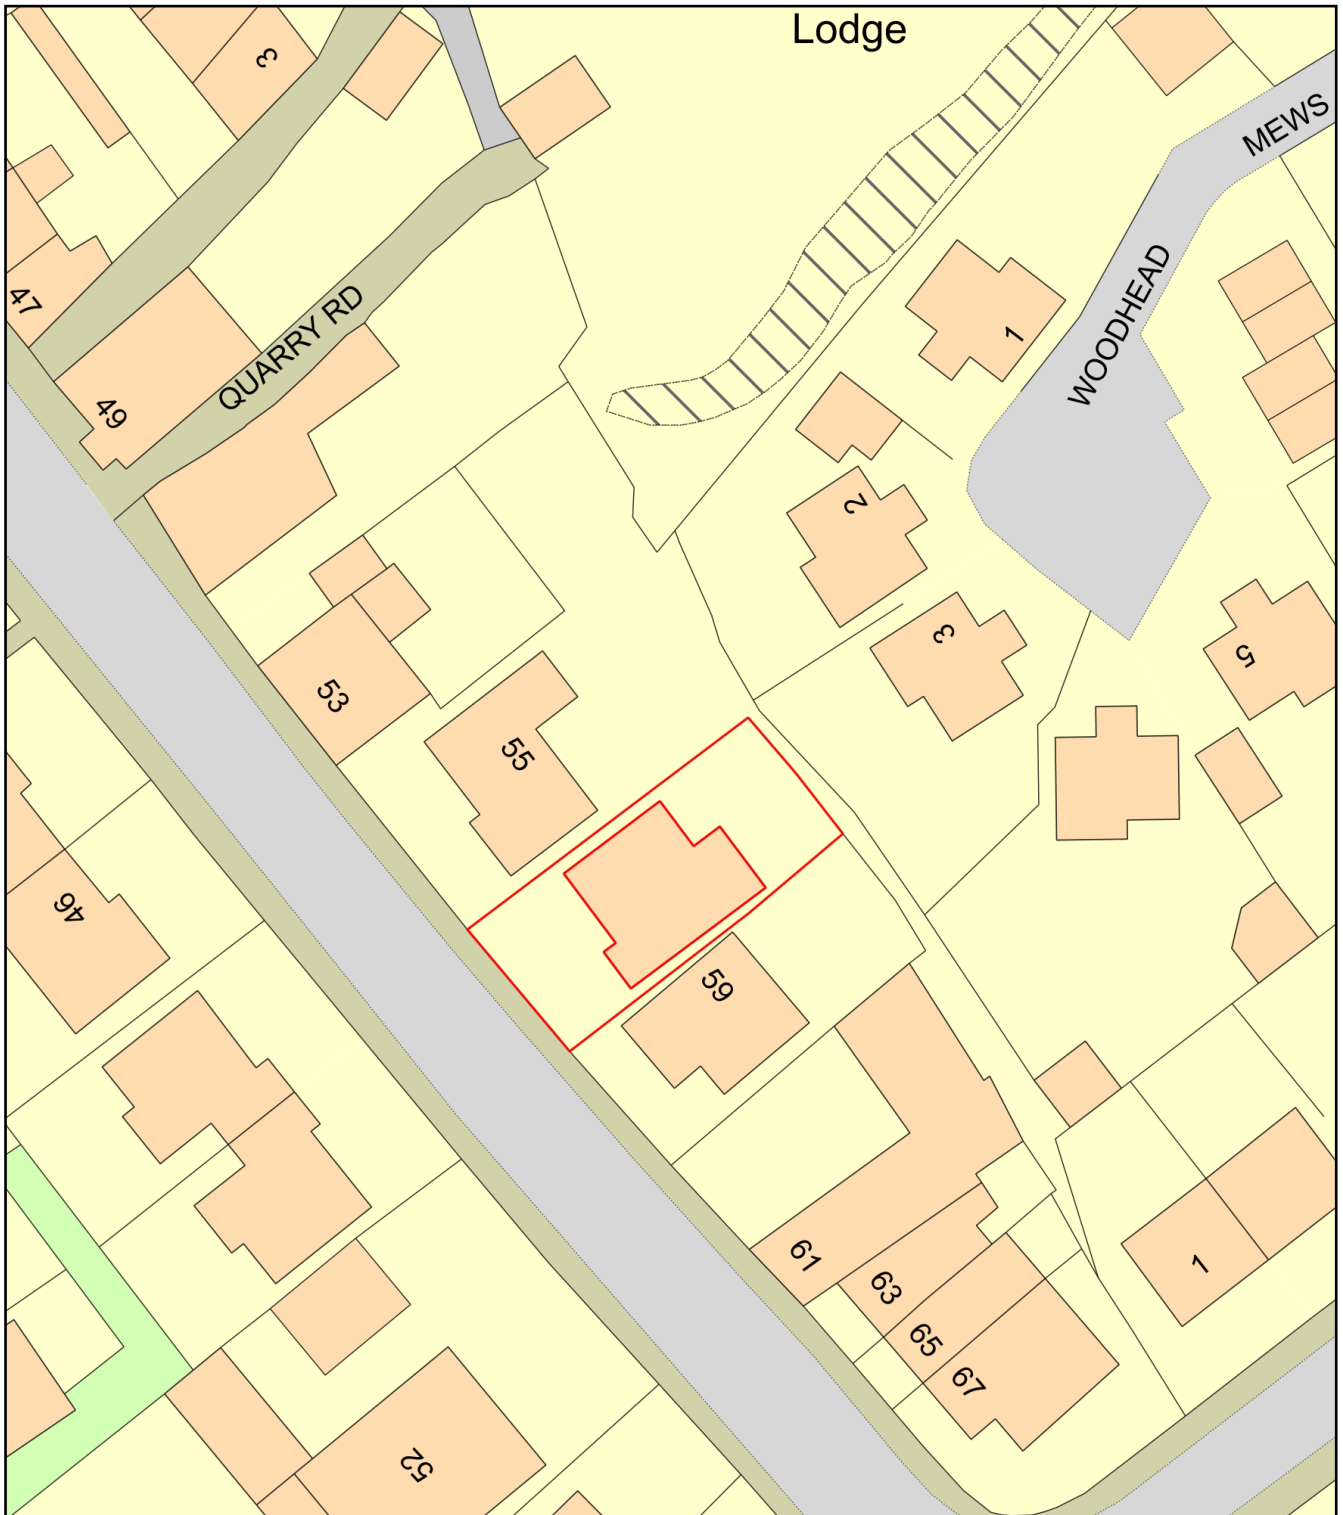

Plan Produced for: Daniel Wells

Date Produced: 26 Aug 2021

Plan Reference Number: TQRQM21238150421884

Scale: 1:500 @ A4