




Street scene NTS

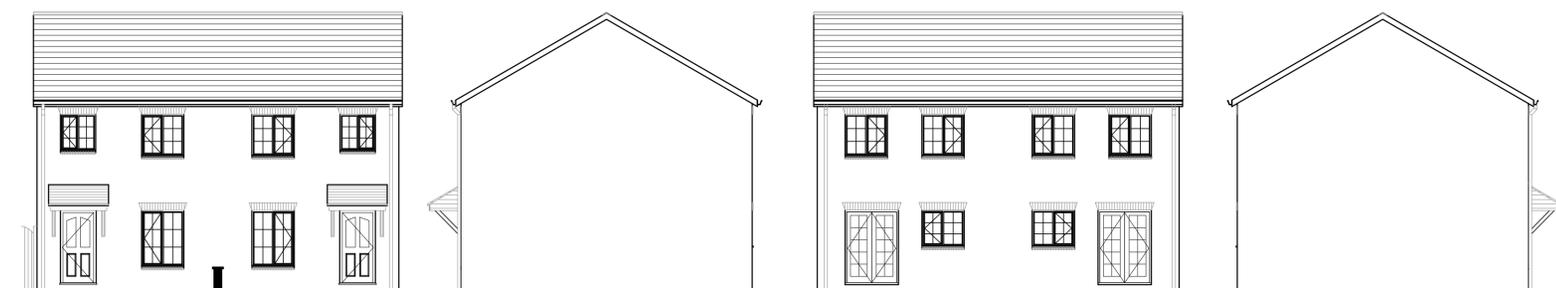


Front elevation
as Proposed.

Side elevation
as Proposed.


Rear elevation
as Proposed.

Side elevation
as Proposed.

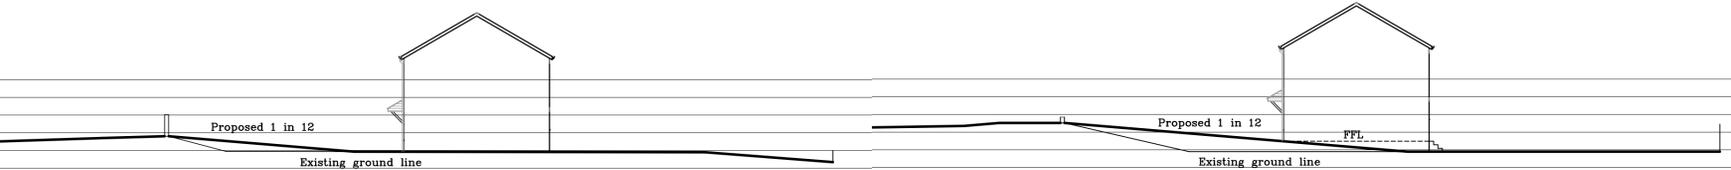


Section A-A


Section B-B

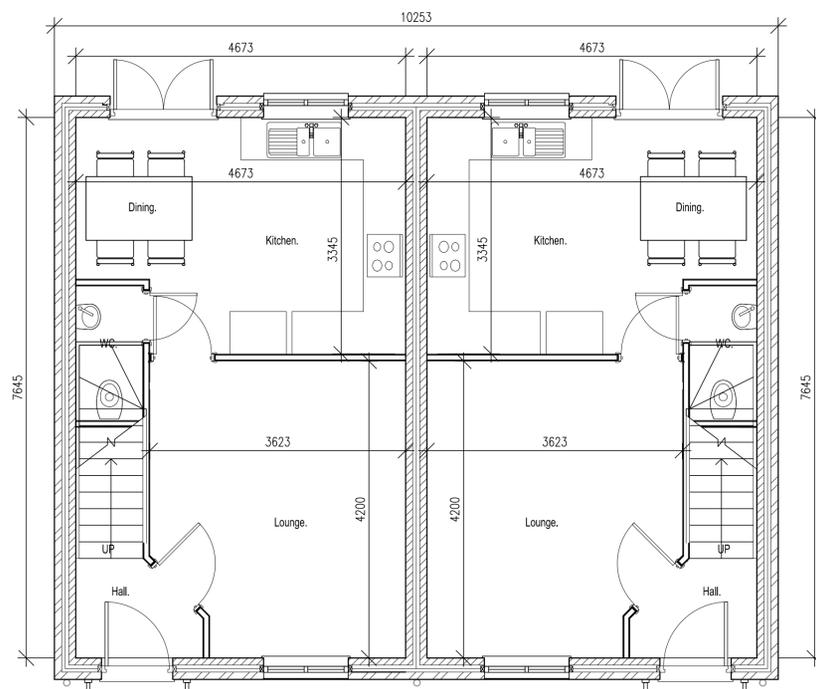

Ground Floor Layout.
as Proposed.

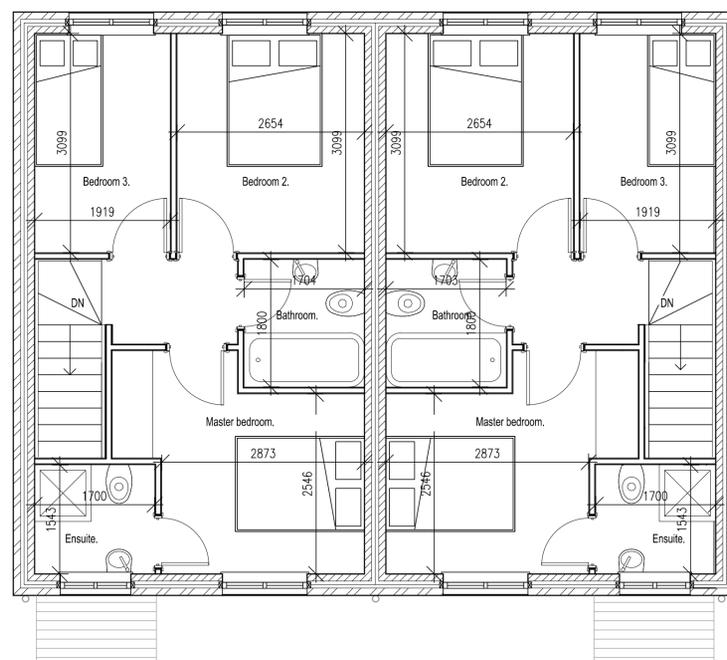

First Floor Layout.
as Proposed.

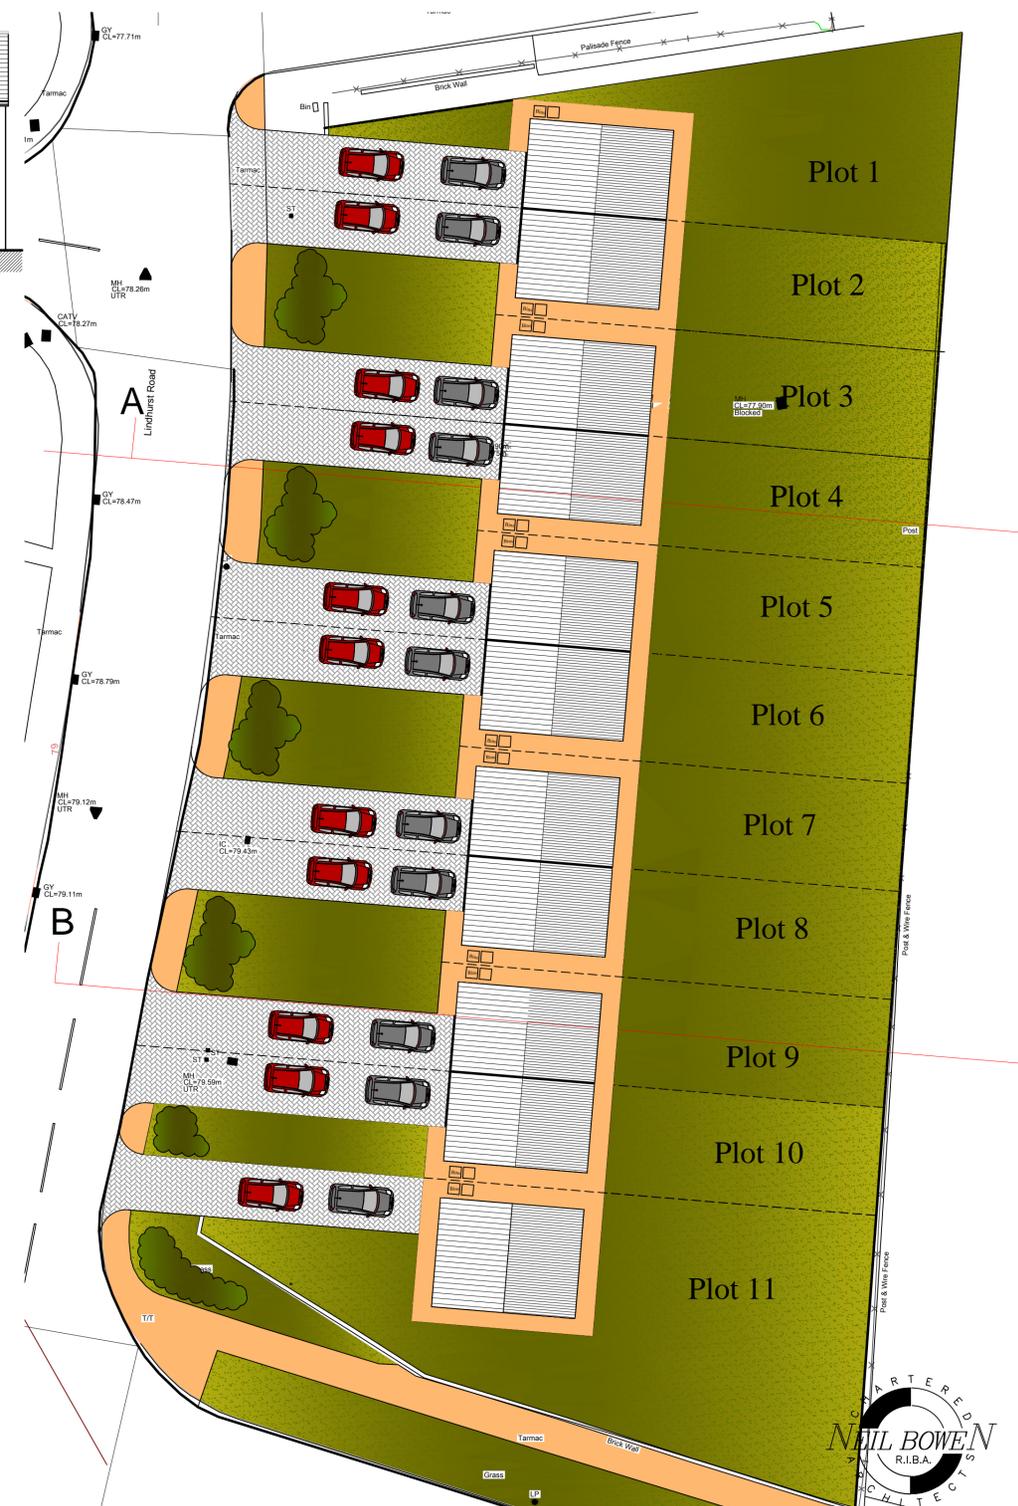

Note to Client : These works will be subject to CDM Legislation

Note to CONTRACTOR
Check all dimensions prior to commencing works or ordering any materials
On no account are any works whatsoever including foundations to be undertaken outside the boundary of the site without the express permission of the adjoining owner

Note to CLIENT
It is your responsibility to check with the Statutory Authorities where all the services, particularly those outside the property are located, and to advise the Contractor accordingly, prior to accepting his quotation for the works
Note, this may have both cost and safety issues

APPROVAL	DATE	DRAWING	AUTHORITY	REFERENCE NO
Building Regulations				
Planning Approval				
Planning Submission				

Unit 2, The Office Campus, Paragon Business Park, Red Hall Court, Wakefield, WF1 2UY

Project Proposed Residential Development at Lindhurst Road, Athersley, Barnsley for IMH Recruitment LTD

01924 380873
Date 17/02/2015

Drawing Plans, Elevations, site sections Site Layout & Street scene

Drg No

A1	F 1791	Scale
R A	1:50	
	1:100	
	1:200	
	1	