




FRONT ELEVATION

FACING MODR GREEN CLOSE

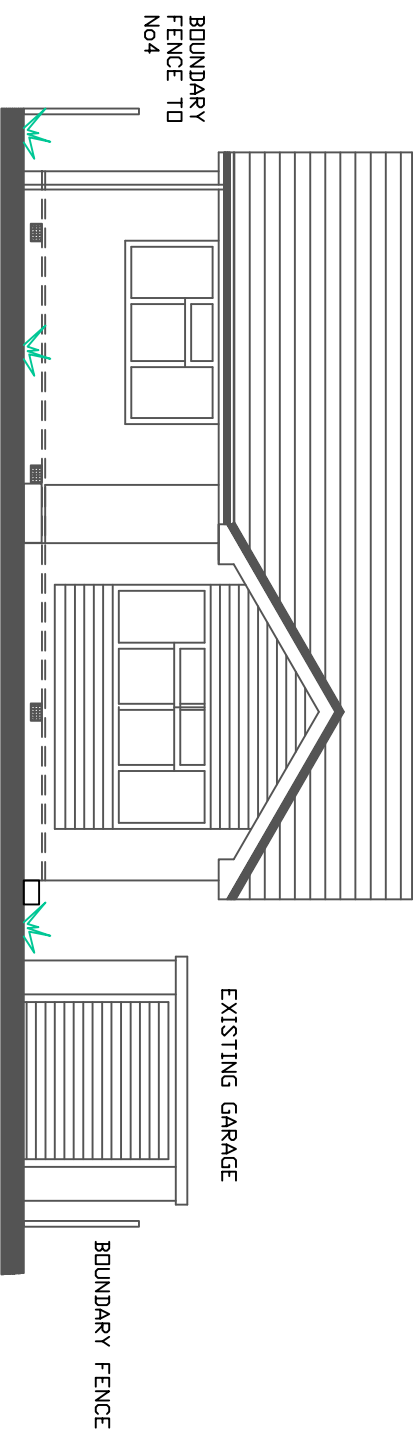

SIDE ELEVATION

FACING No4

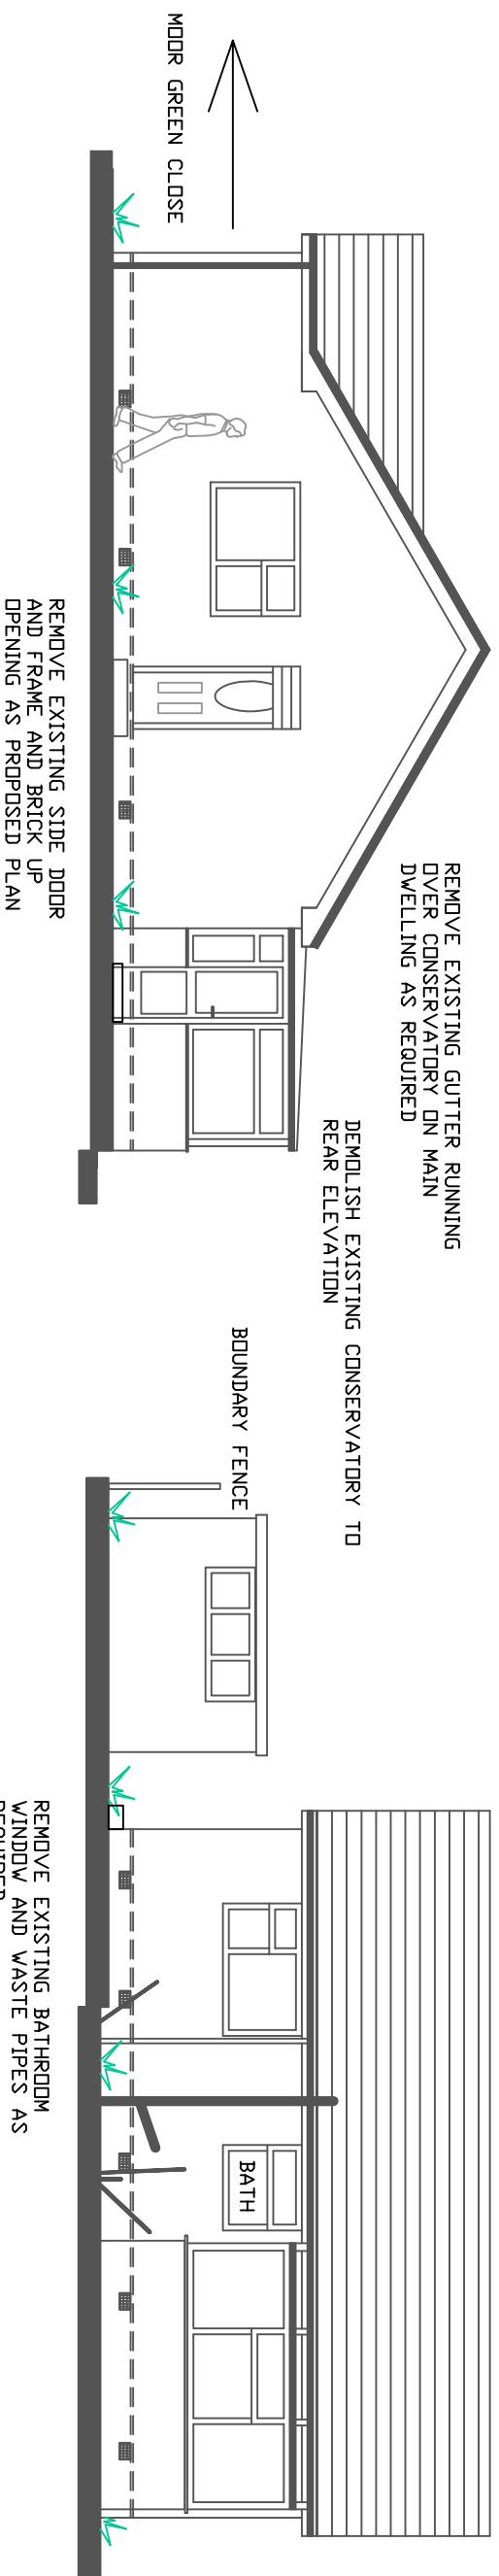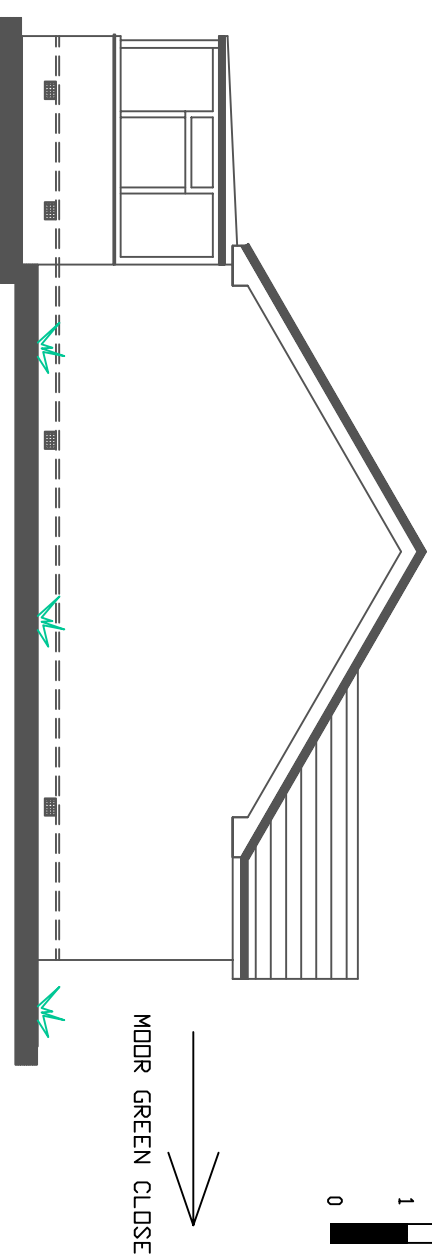

SIDE ELEVATION

REAR ELEVATION

FACING REAR GARDEN & POGMOOR LANE

CLIENT 5 MODR GREEN CLOSE BARNSLEY	TITLE EXISTING ELEVATIONS	DRAWN AD	SCALE 1:100 @ A3	REV			
			DATE 27/03/2024	DRG No 24/002			
							