


SOUTH ELEVATION 1:100 SCALE

new 900 high white palisade fence
to rear of patio.

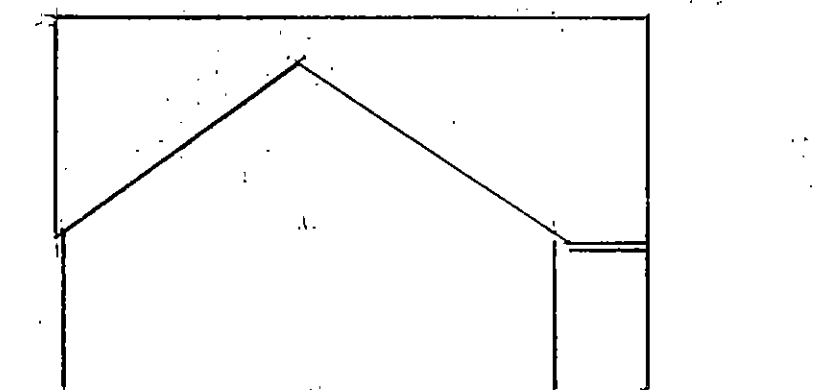

WEST ELEVATION

PROPOSED NEW PATIO AND VIEWING AREA


AT GREEN MOOR CRICKET CLUB

HILL TOP LANE GREEN MOOR

WORTLEY SHEFFIELD S35 7DW

ADDITIONAL ELEVATIONS AS

REQUESTED SCALE 1:100

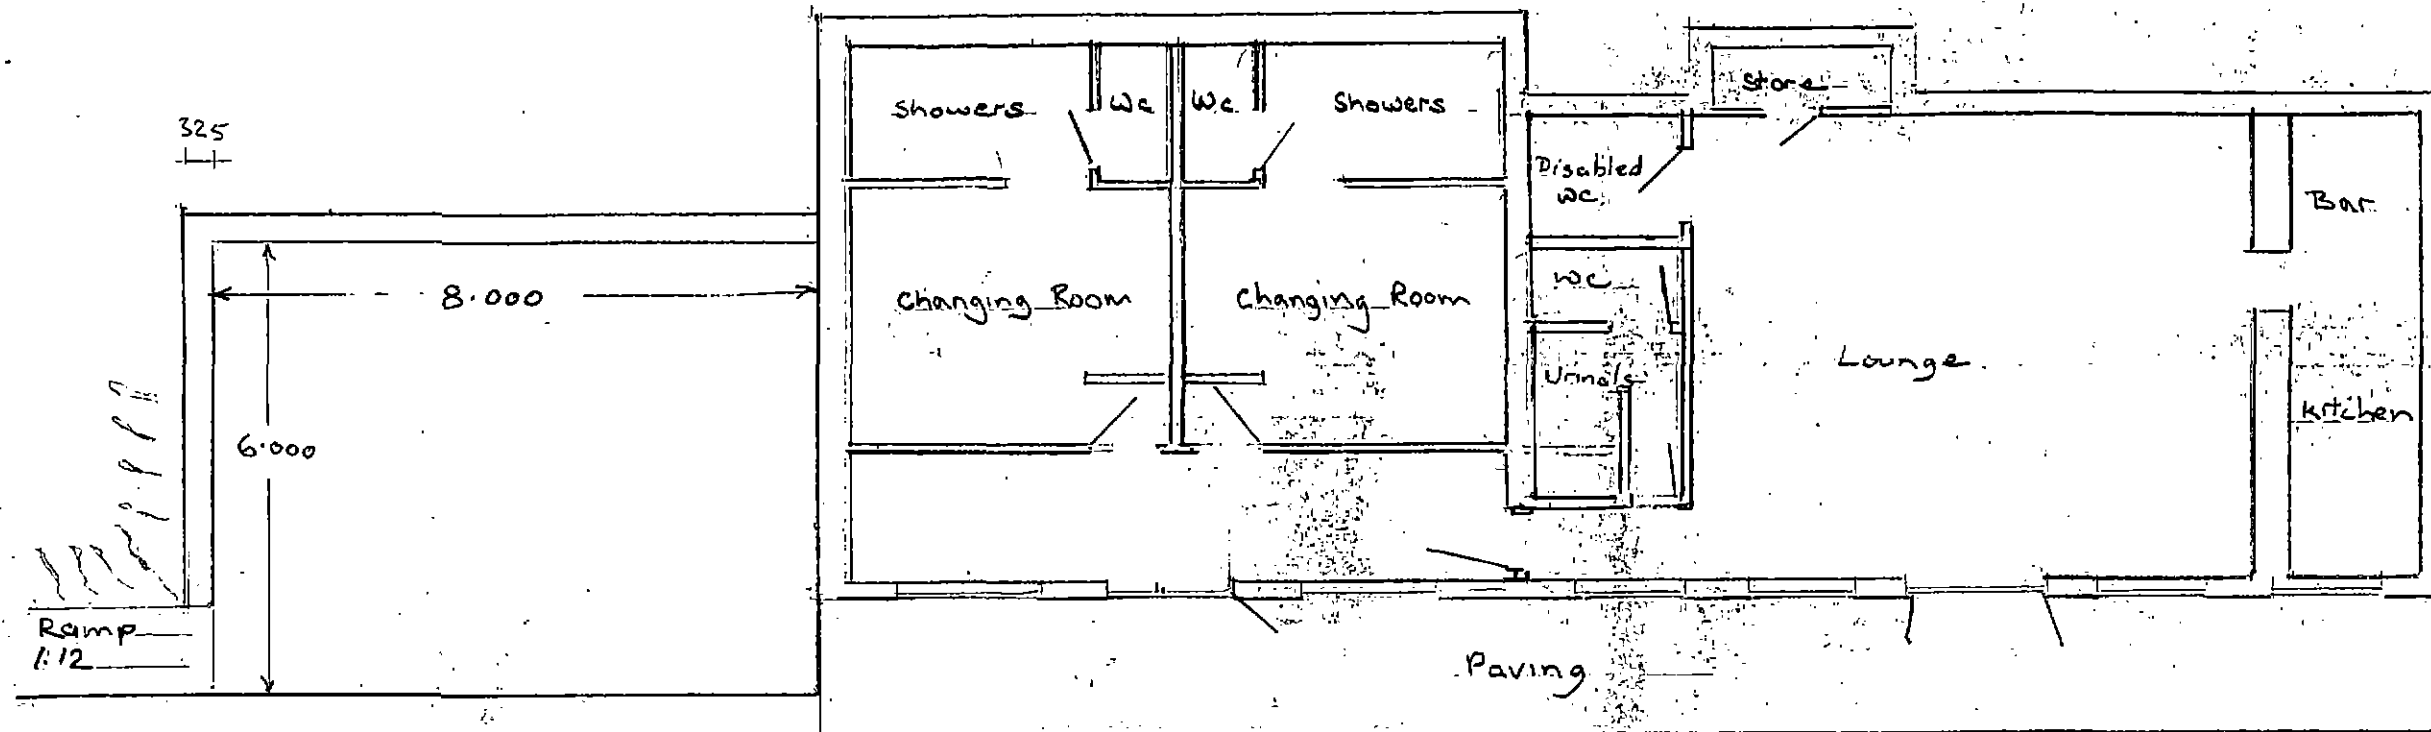


New Paved patio to be finished in 600x600 concrete flags with buff riven finish to match existing paving

Retaining wall to be 150 coursed Artificial buff stone to match the club house backed up with 150 thick concrete block work copings to be 50 thick sawn sand stone


Proposed New Patio and Viewing area

EXISTING CLUB HOUSE
NORTH ELEVATION
1:100 SCALE

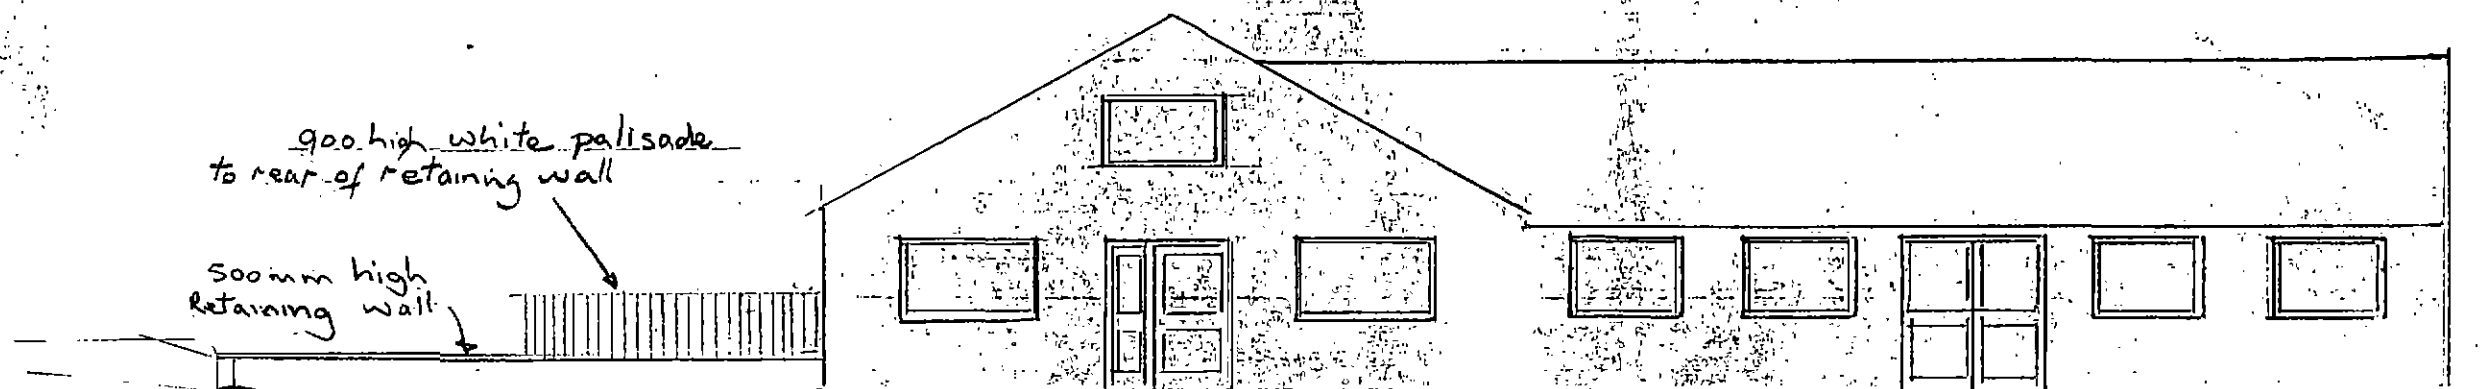

New Patio Elevation

Existing Club House Elevation

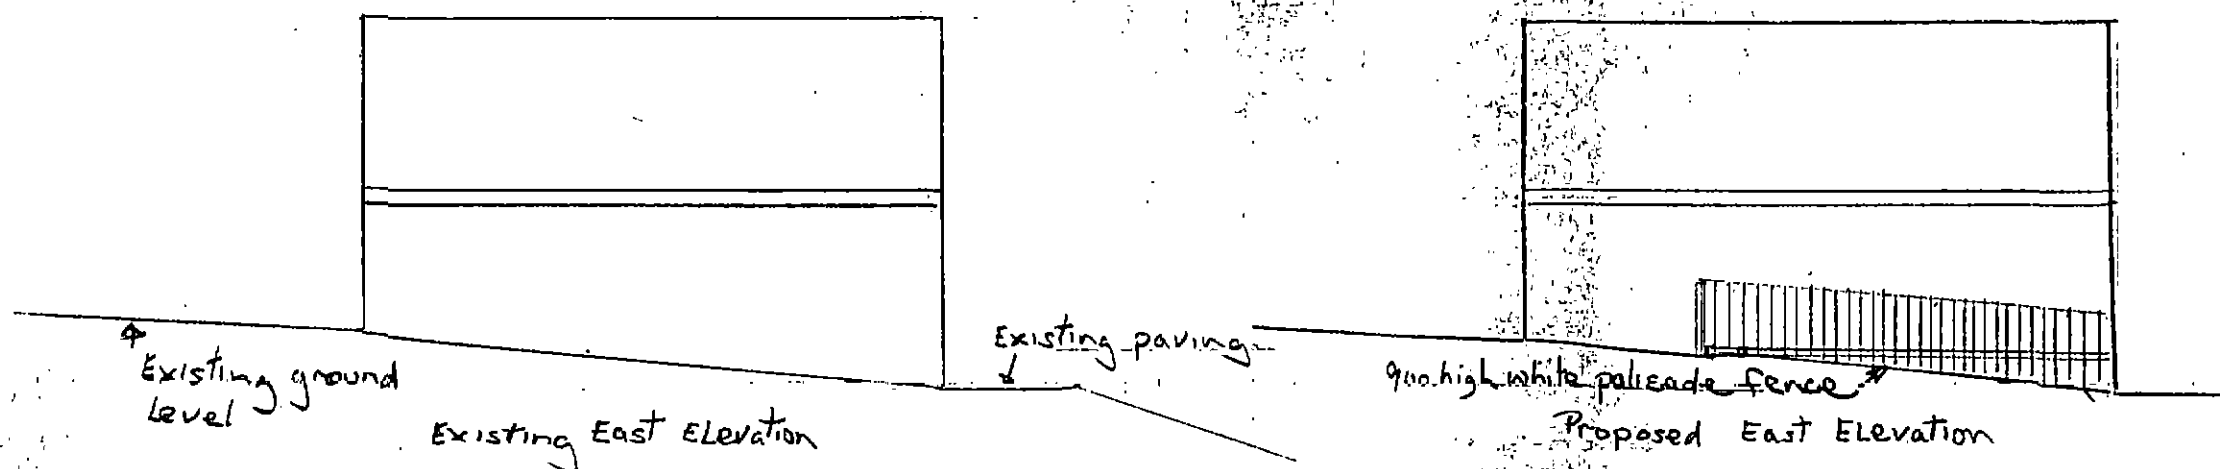

Existing ground level


Existing East Elevation

Existing paving


900 high white palisade fence

Proposed East Elevation


Proposed New Patio and Viewing area at
GREEN MOOR CRICKET CLUB
Hill Top Lane Green Moor
Wortley Sheffield S35 7DW
30.3.22 Scale 1:100

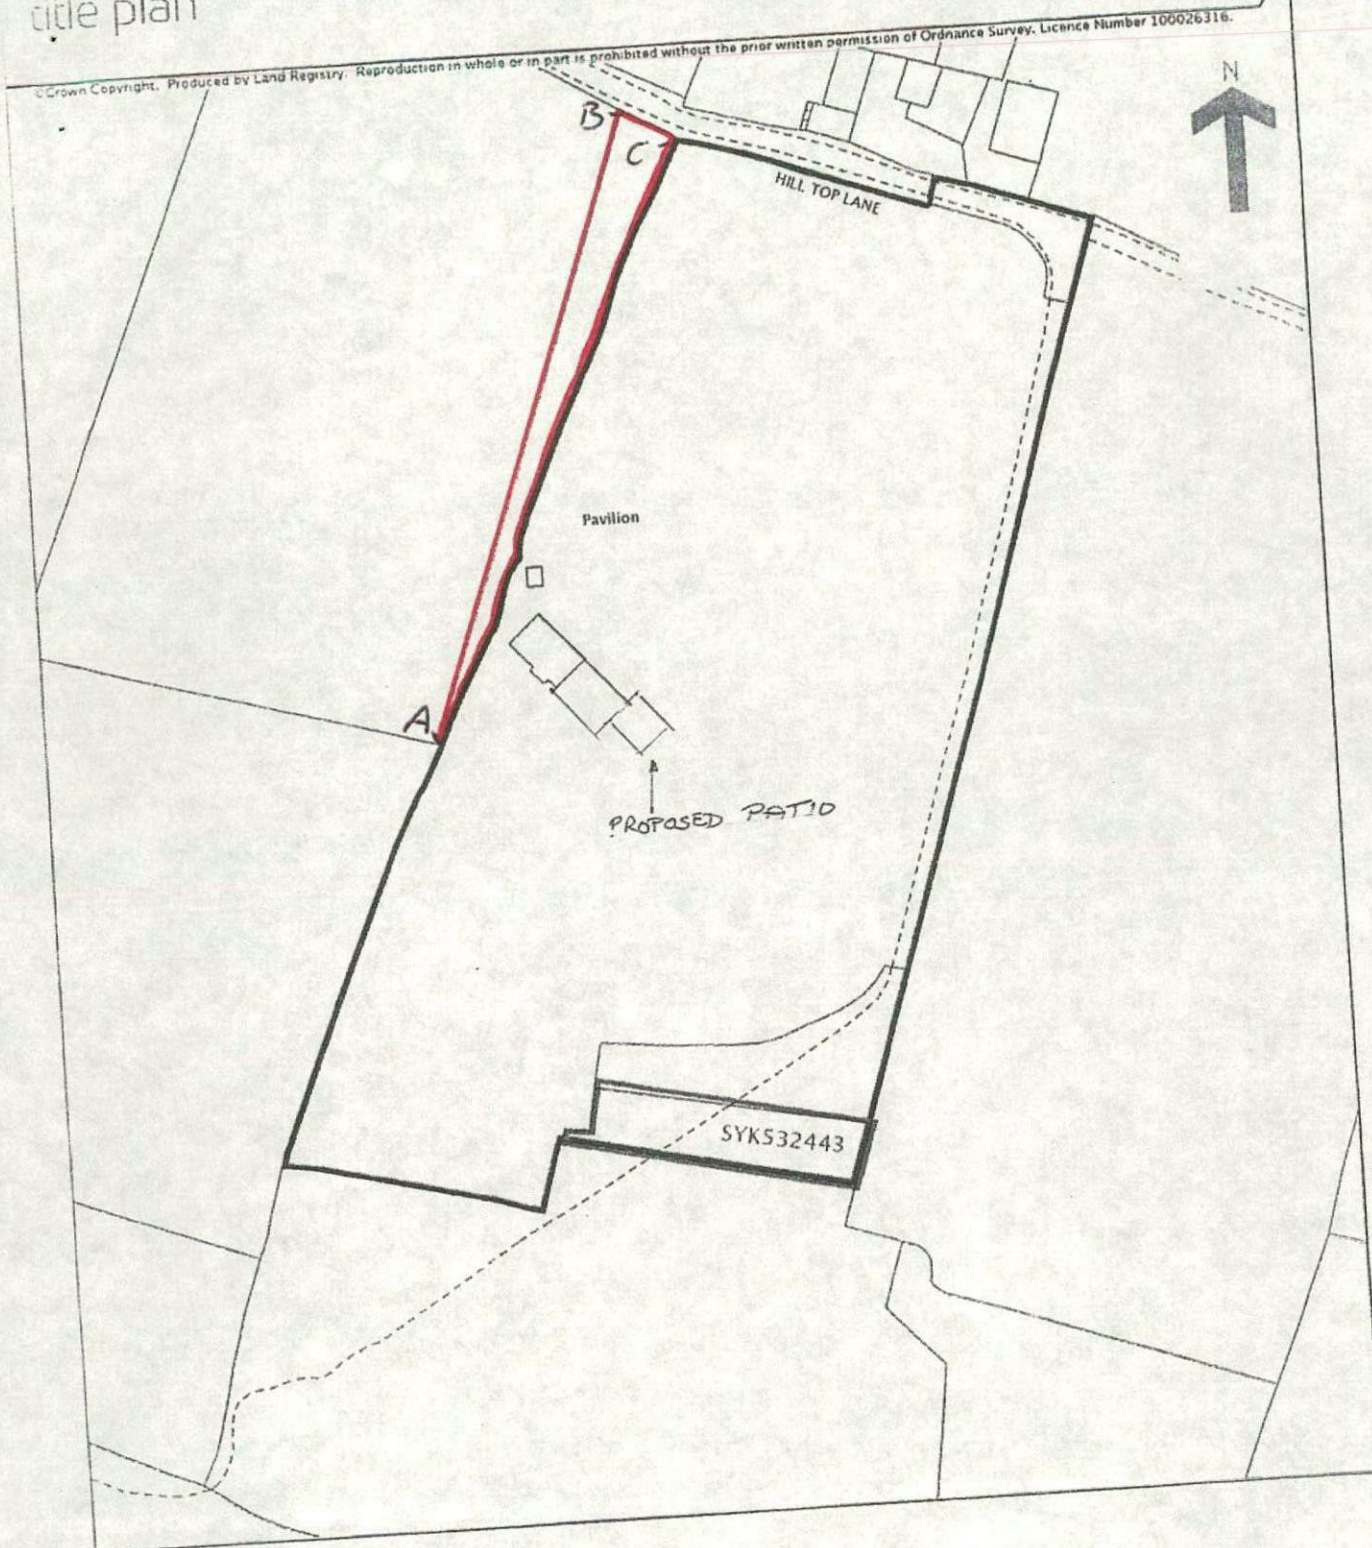


© Crown Copyright. Produced by Land Registry. Reproduction in whole or in part is prohibited without the prior written permission of Ordnance Survey. Licence Number 100026316.

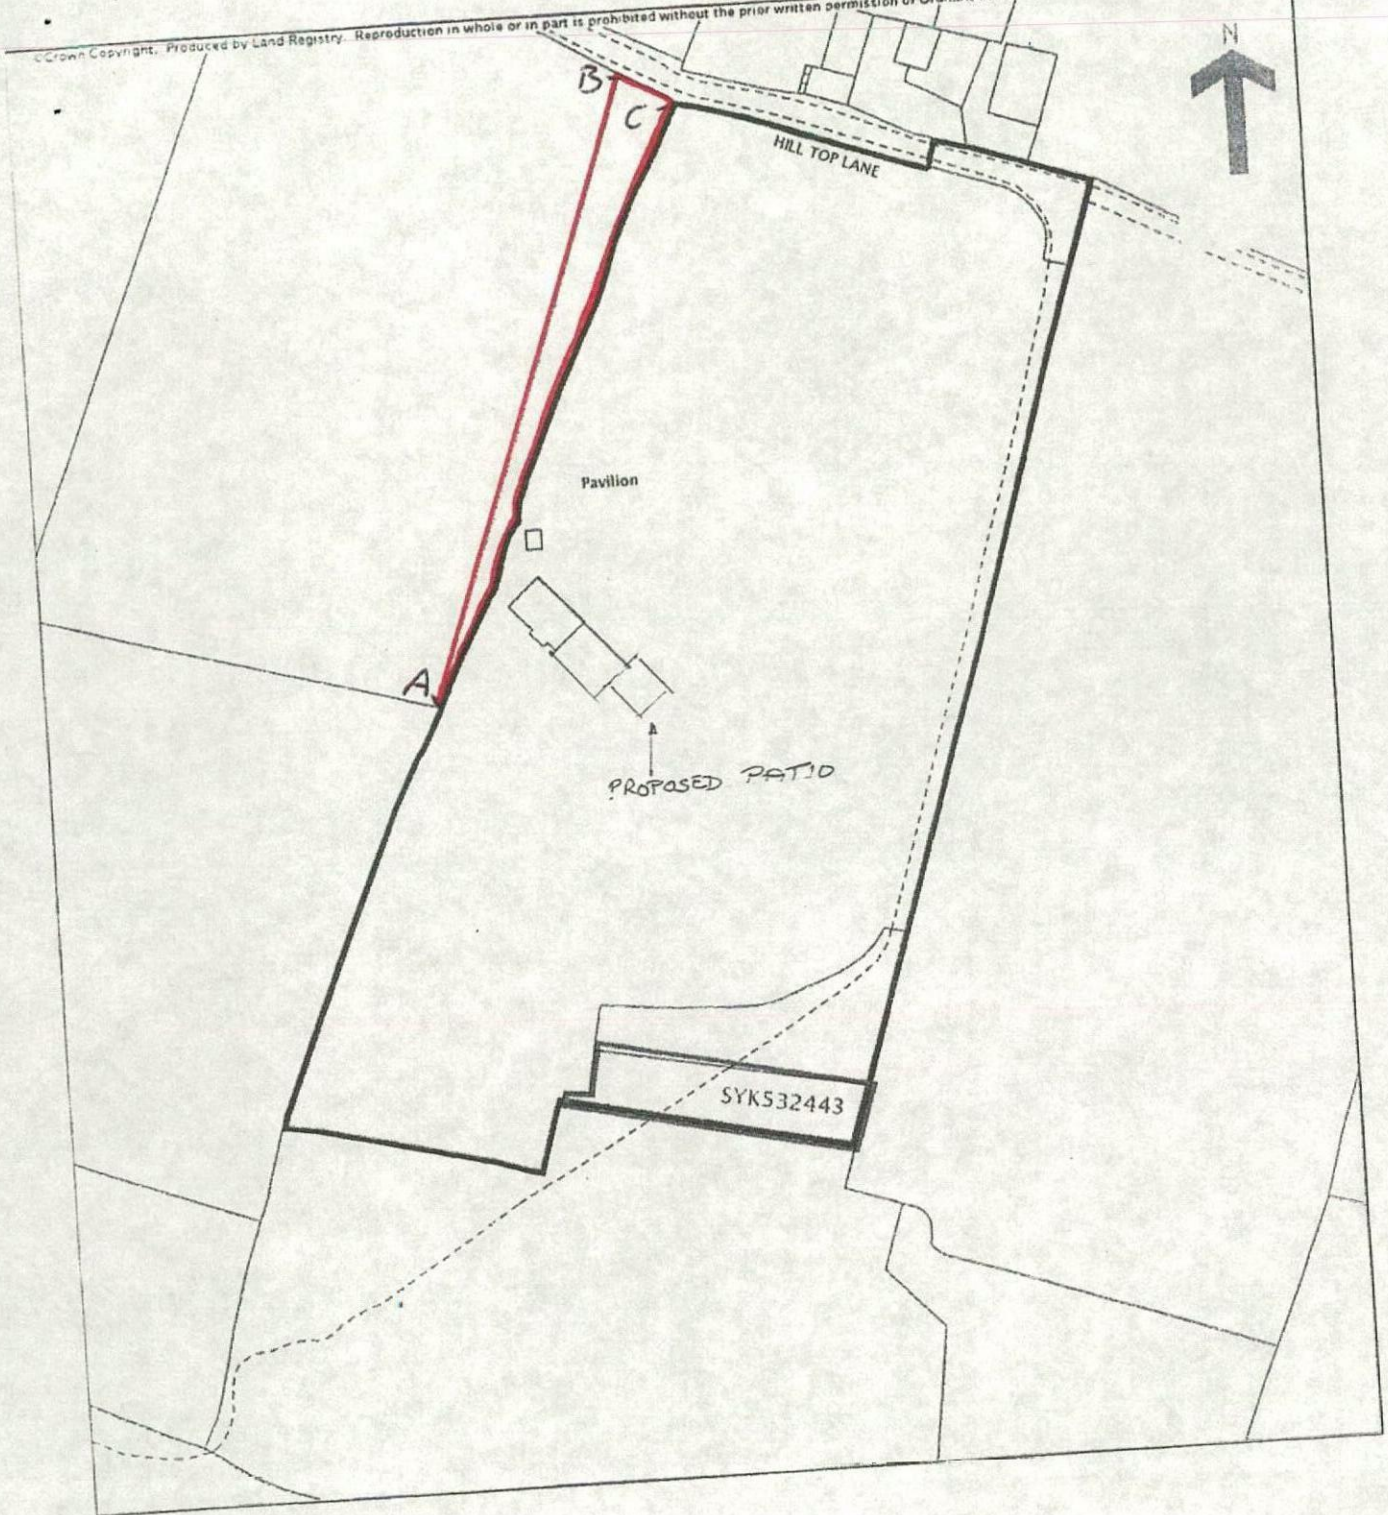

This official copy is incomplete without the preceding notes page.

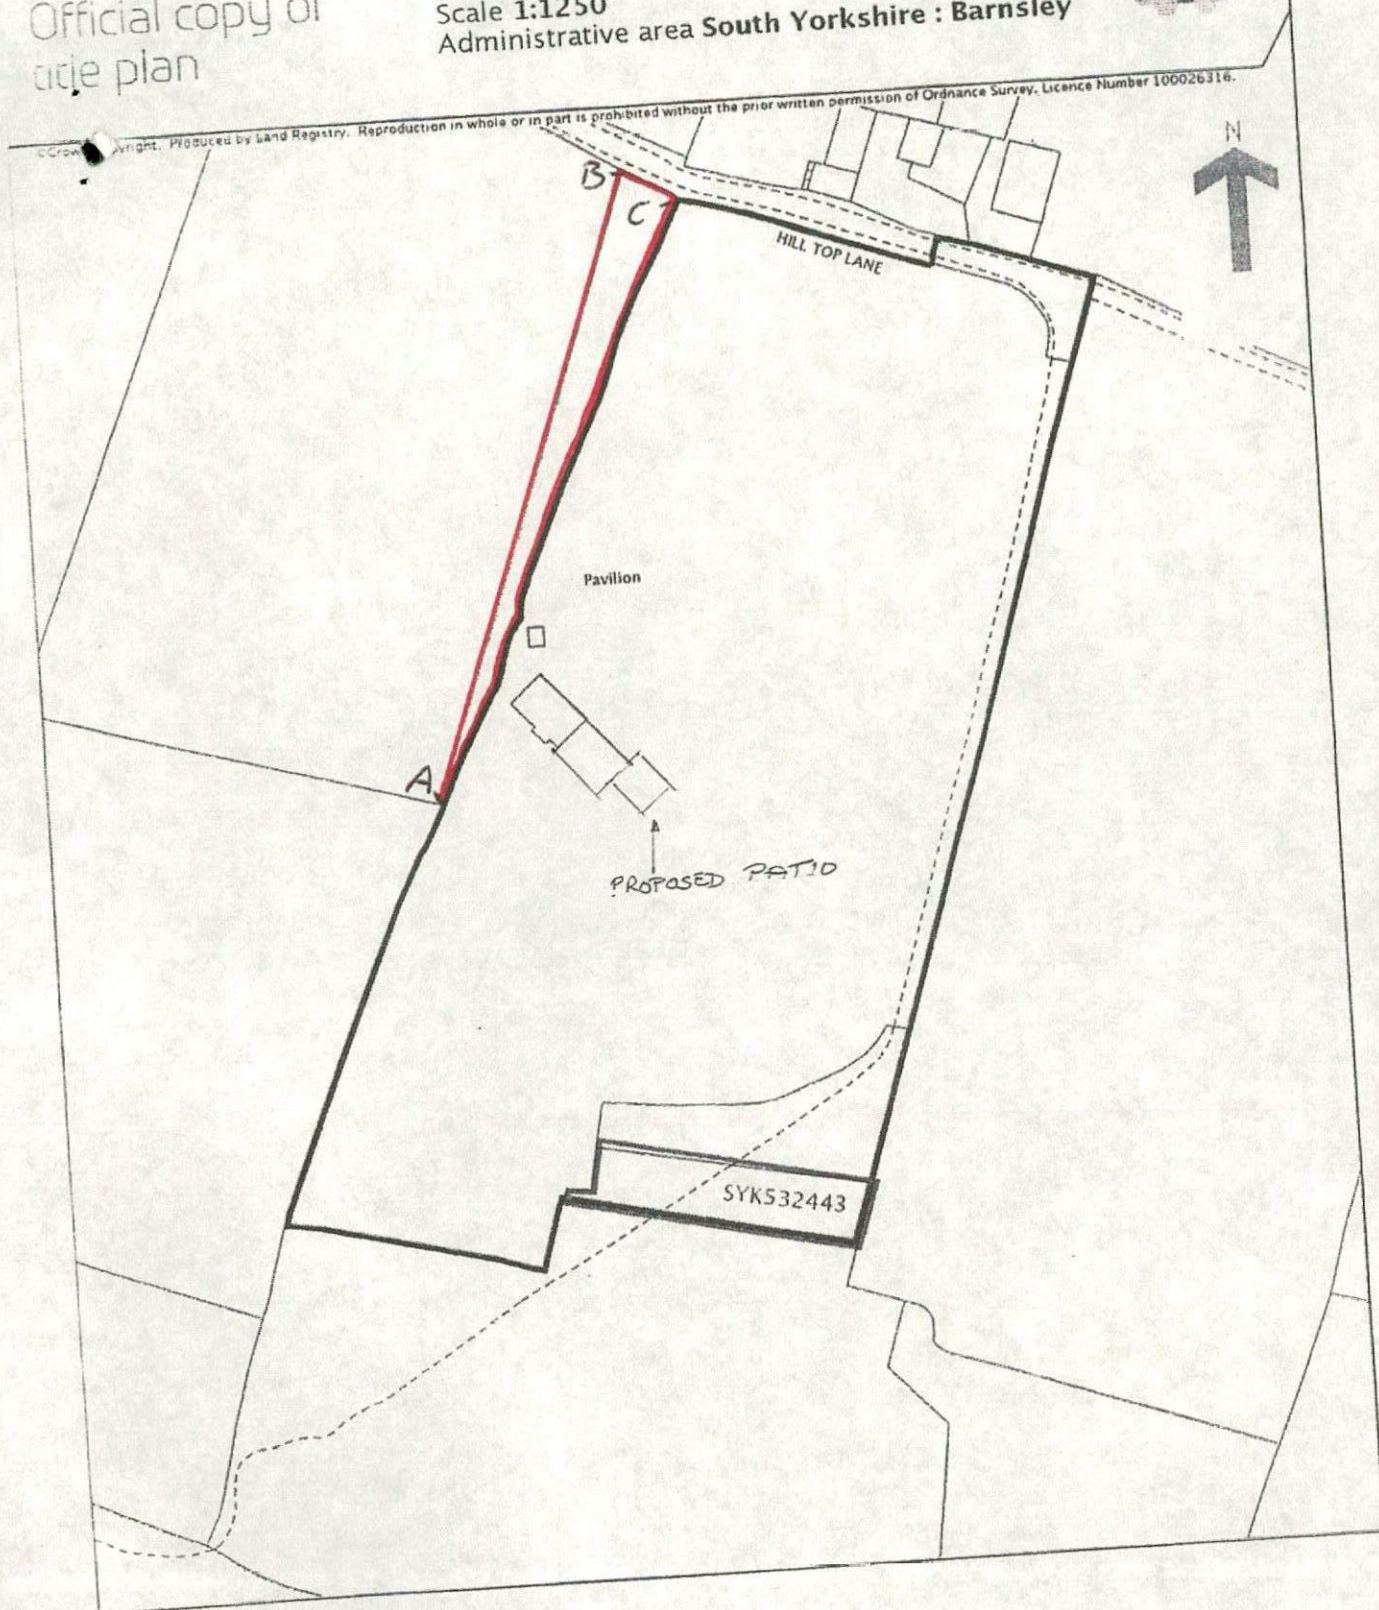

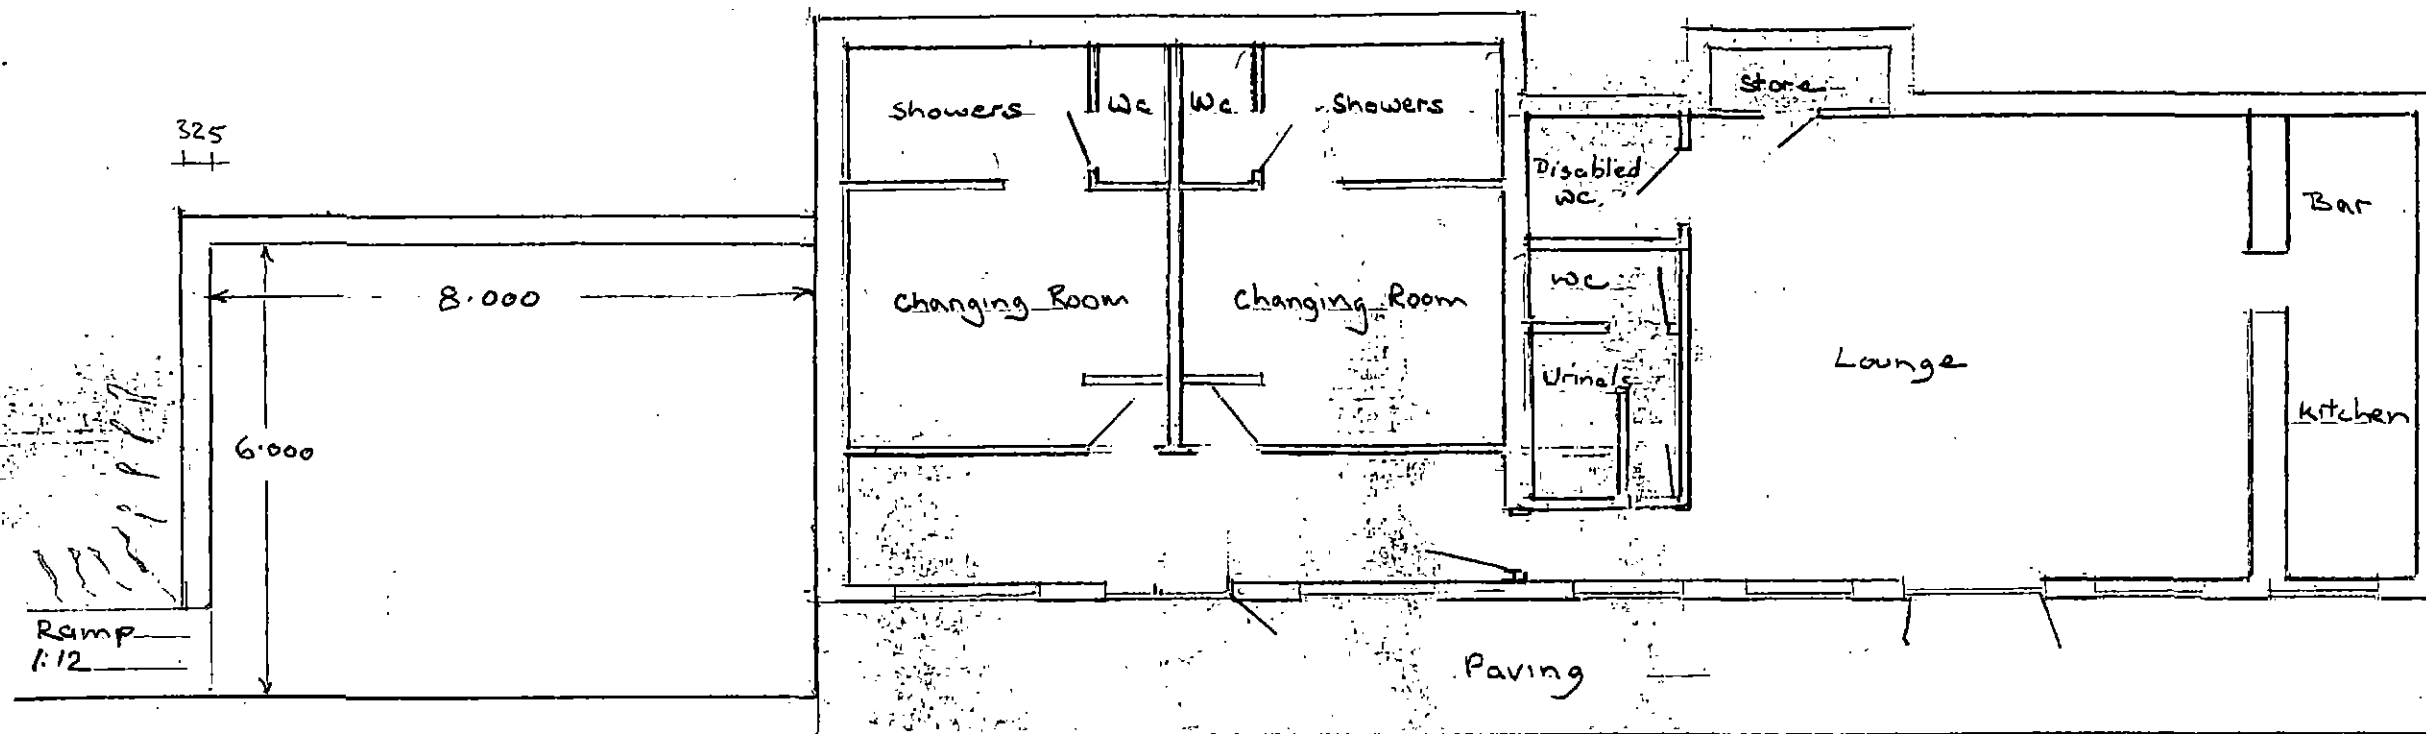


New Paved patio to be finished in 600x600 concrete flags with buff riven finish to match existing paving

Retaining wall to be 150 coursed Artificial buff stone to match the club house backed up with 150 thick concrete block work copings to be 50 thick sawn sand stone


Proposed new Patio and Viewing area

EXISTING CLUB HOUSE
NORTH ELEVATION
1:100 SCALE

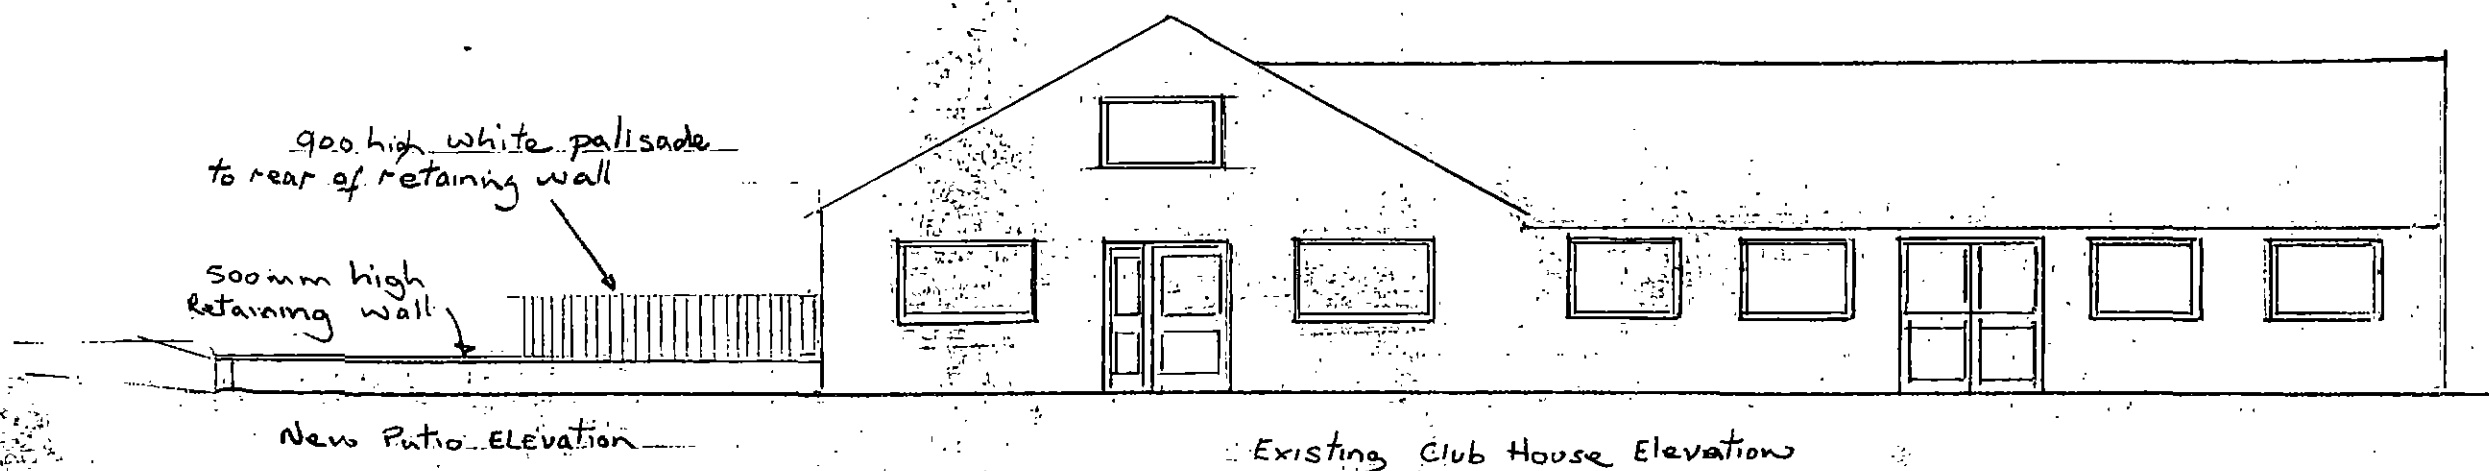

New Patio Elevation


Existing Club House Elevation

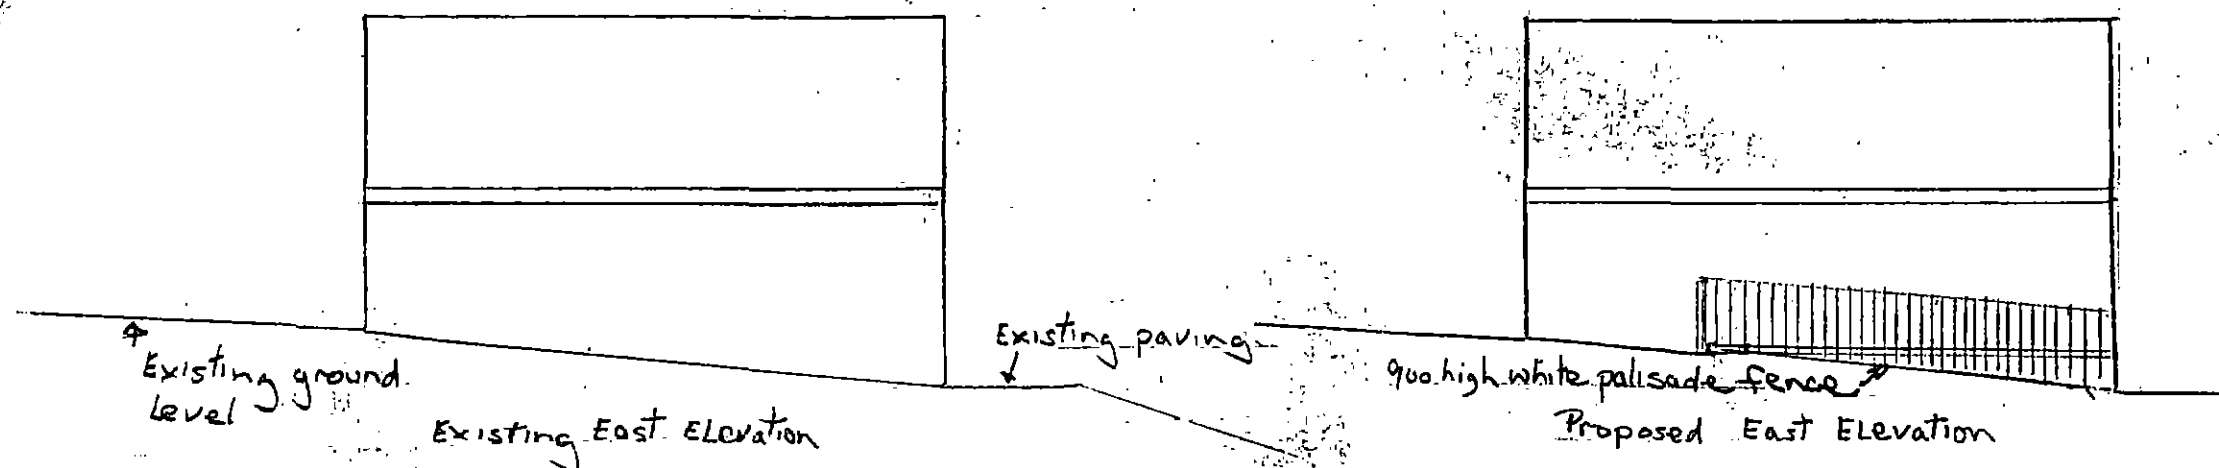

Existing East Elevation

Proposed East Elevation

Proposed New Patio and Viewing area at
GREEN MOOR CRICKET CLUB
Hill Top Lane Green Moor
Wortley Sheffield S35 7DW
30.3.22 Scale 1:100

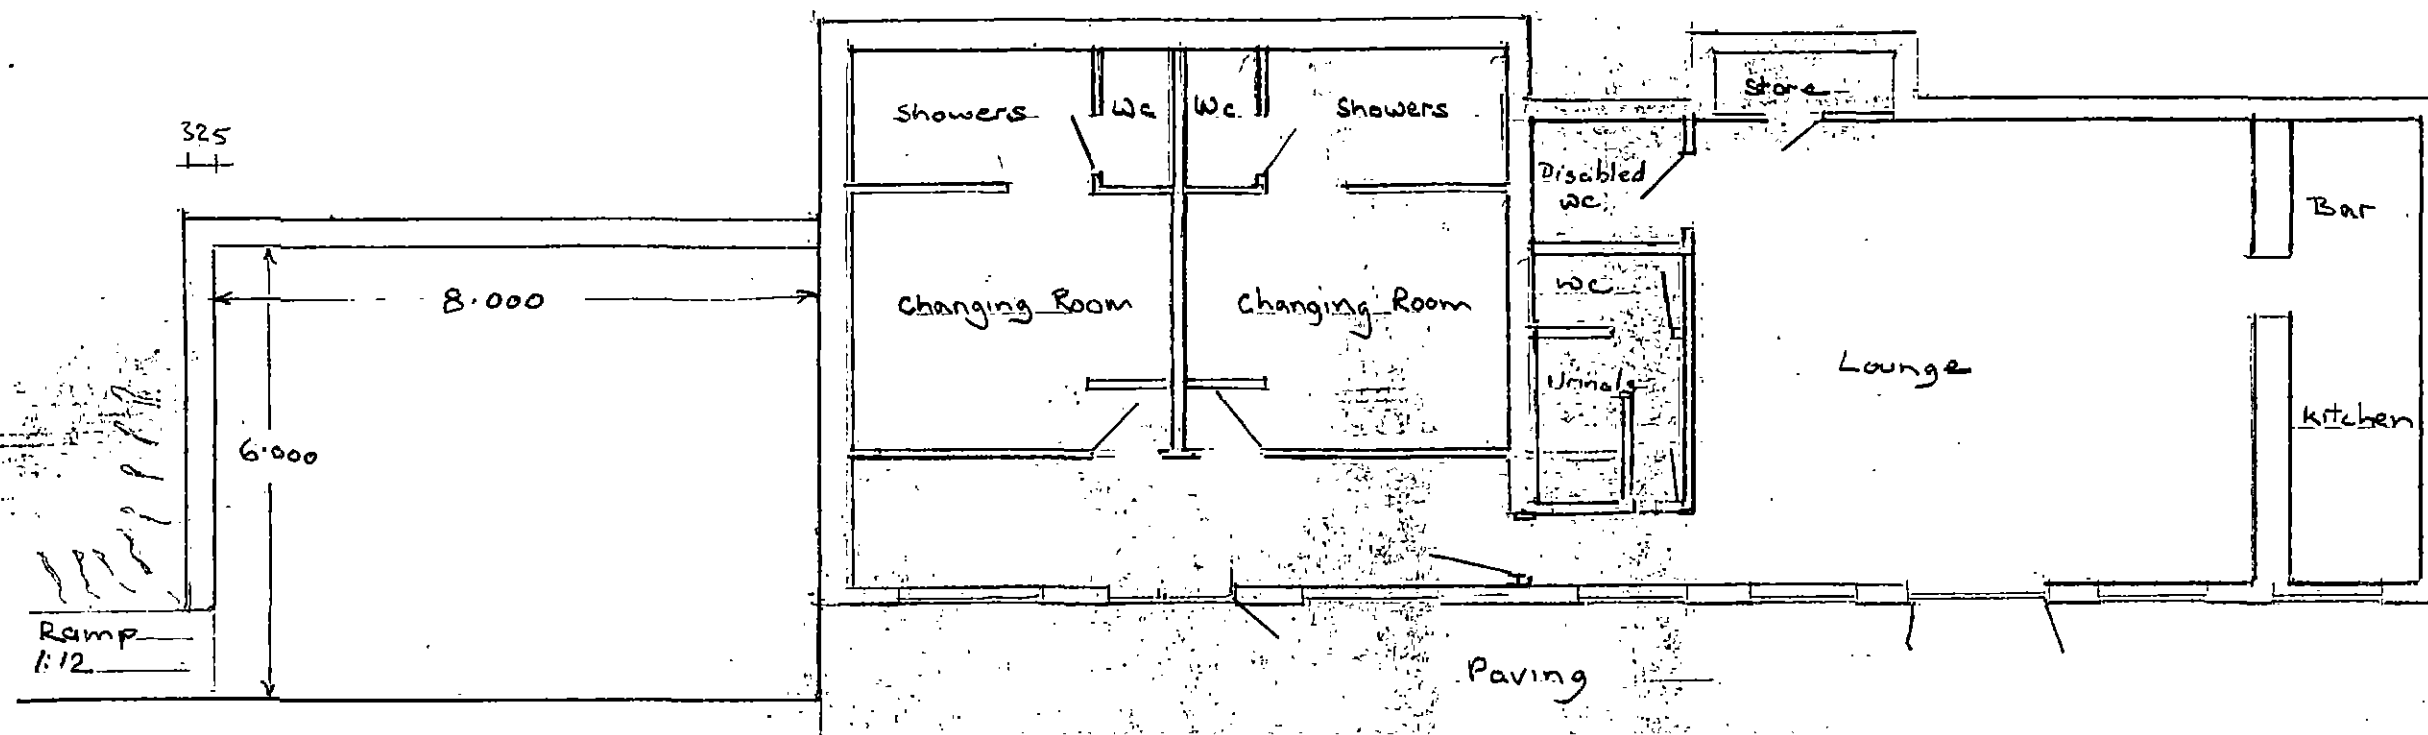


Proposed New Patio and Viewing area

EXISTING CLUB HOUSE
NORTH ELEVATION
1:100 SCALE


New Paved patio to be finished in 600x600 concrete flags with buff riven finish to match existing paving

Retaining wall to be 150 coursed artificial buff stone to match the club house backed up with 150 thick concrete block work copings to be 50 thick sawn sand stone

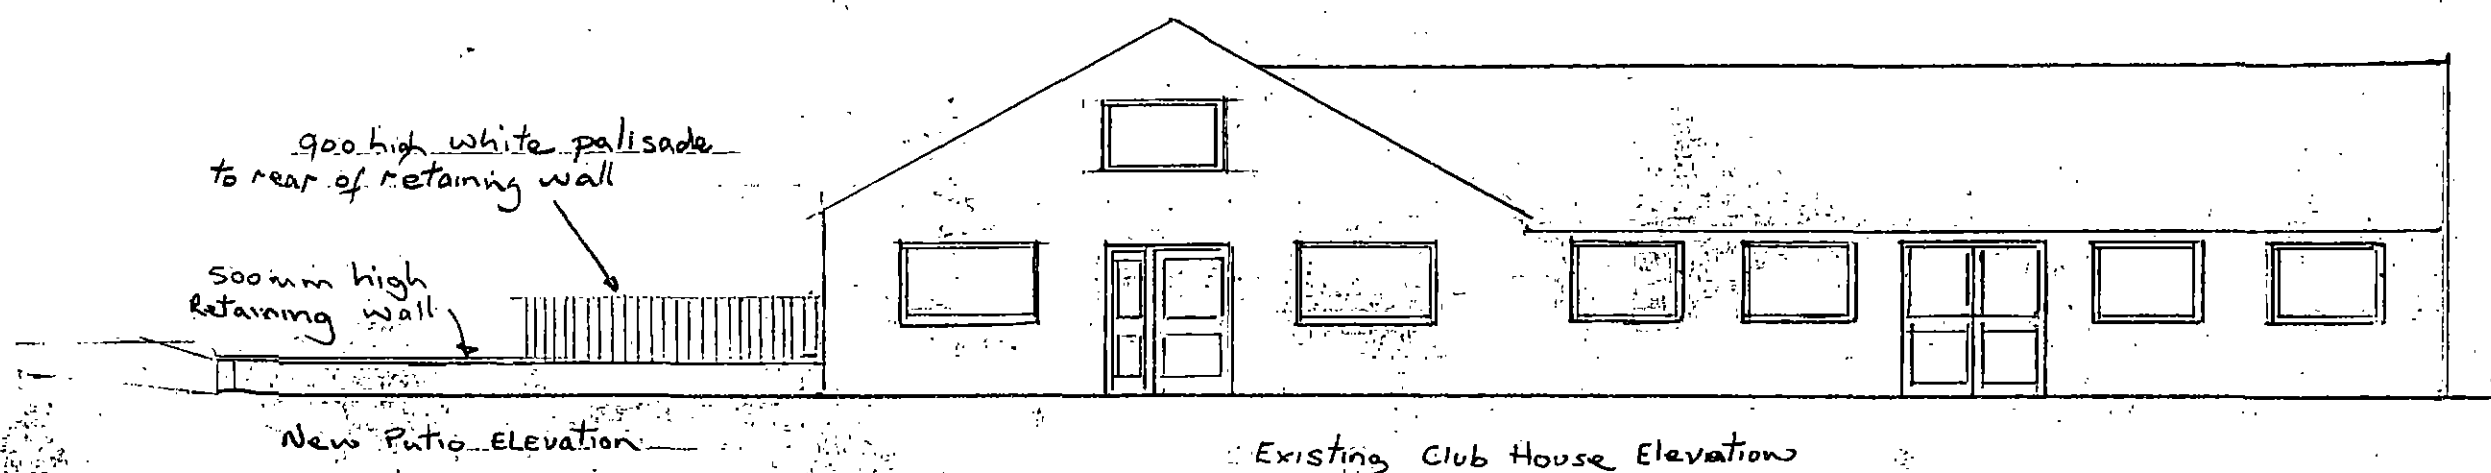

New Patio Elevation

Existing Club House Elevation

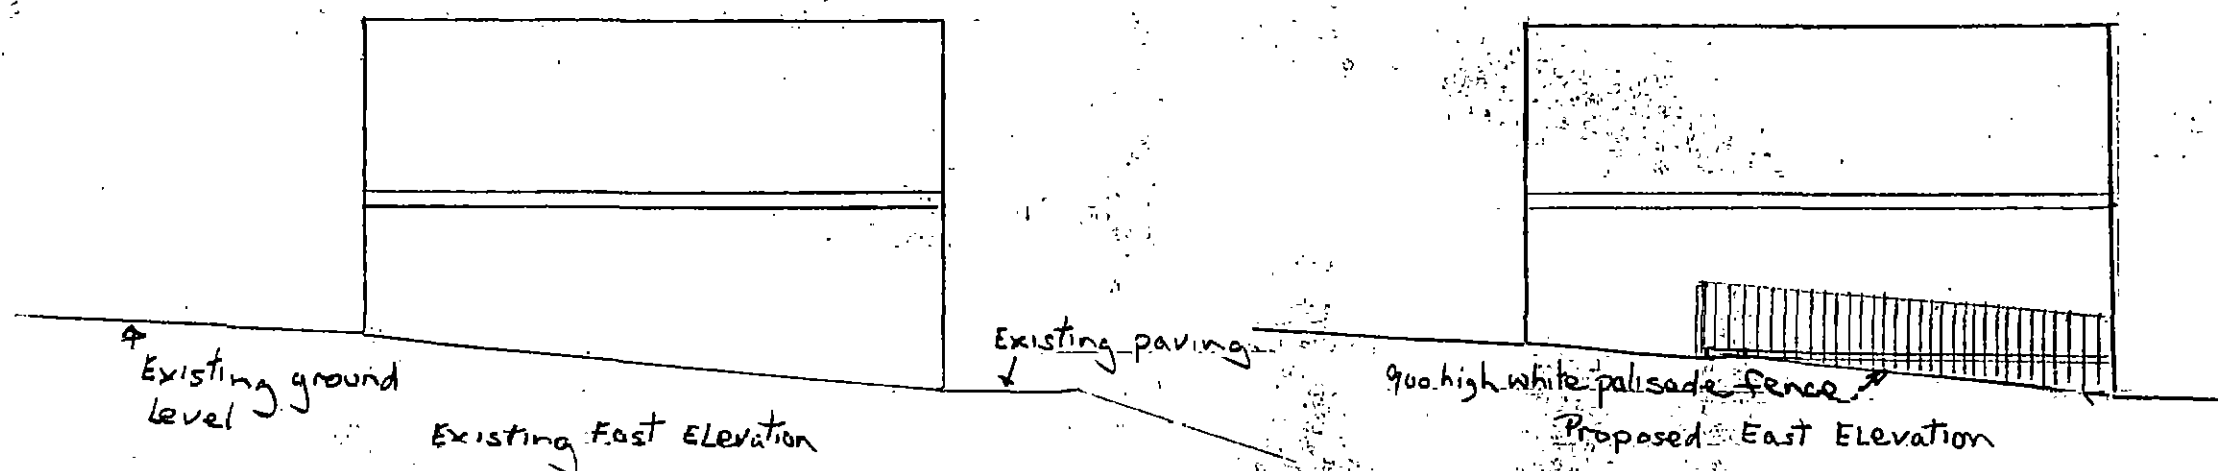


Existing ground level

Existing East Elevation

Existing paving

900 high white palisade fence
Proposed East Elevation

Proposed New Patio and Viewing area at
GREEN MOOR CRICKET CLUB
Hill Top Lane Green Moor
Wortley Sheffield S35 7DW
30.3.22 Scale 1:100


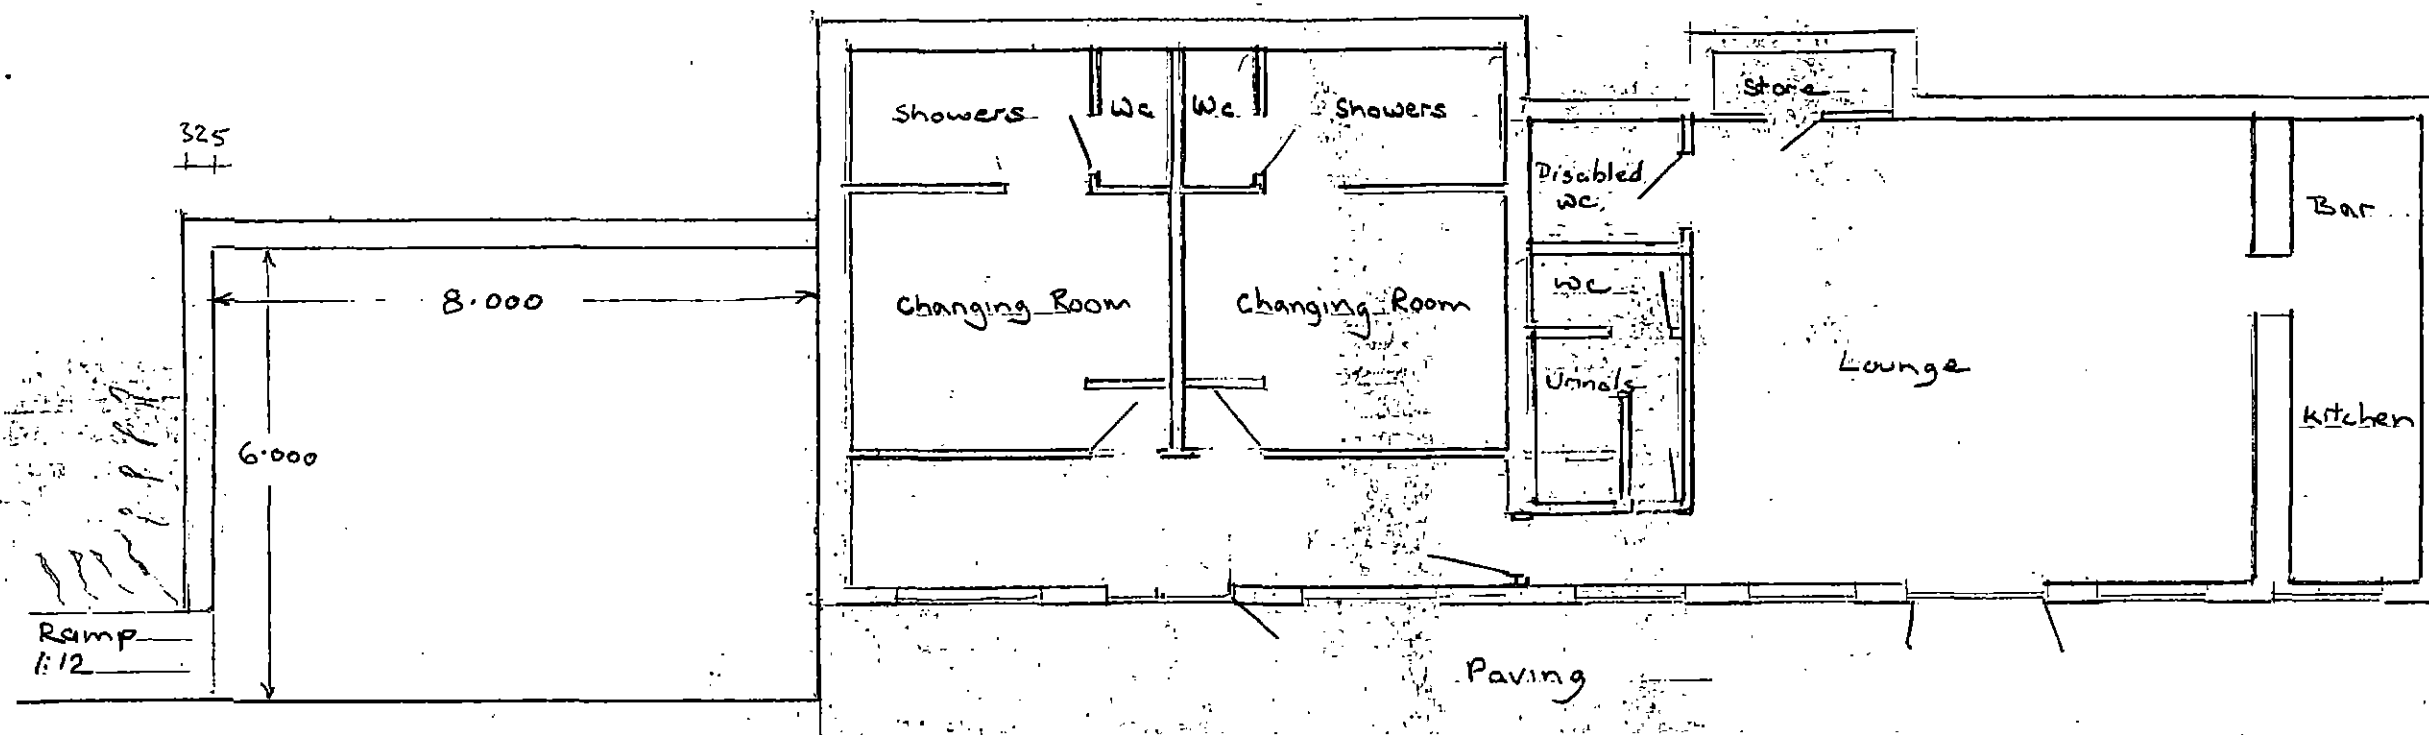


Proposed New Patio and Viewing area


EXISTING CLUB HOUSE
NORTH ELEVATION
1:100 SCALE

New Paved patio to be finished in 600x600 concrete flags with buff-riven finish to match existing paving

Retaining wall to be 150 coursed artificial buff stone to match the club house backed up with 150 thick concrete block work copings to be 50 thick sawn sand stone

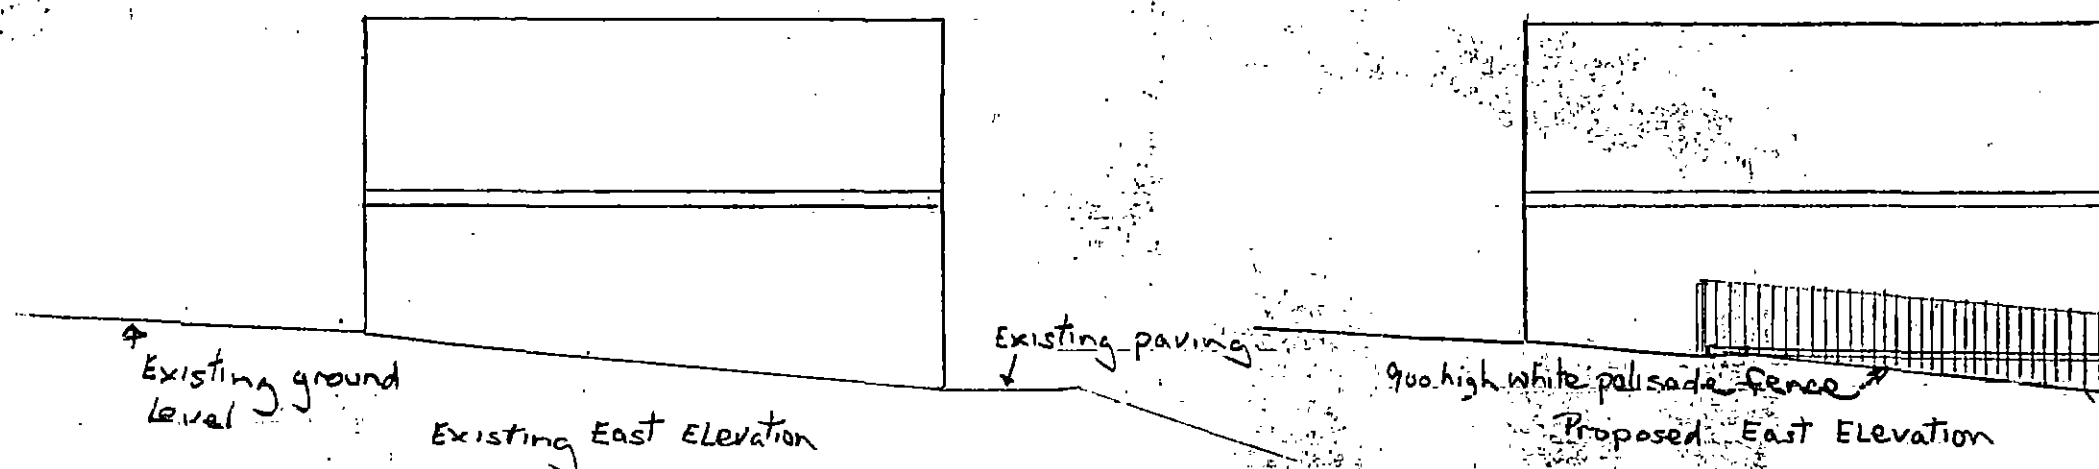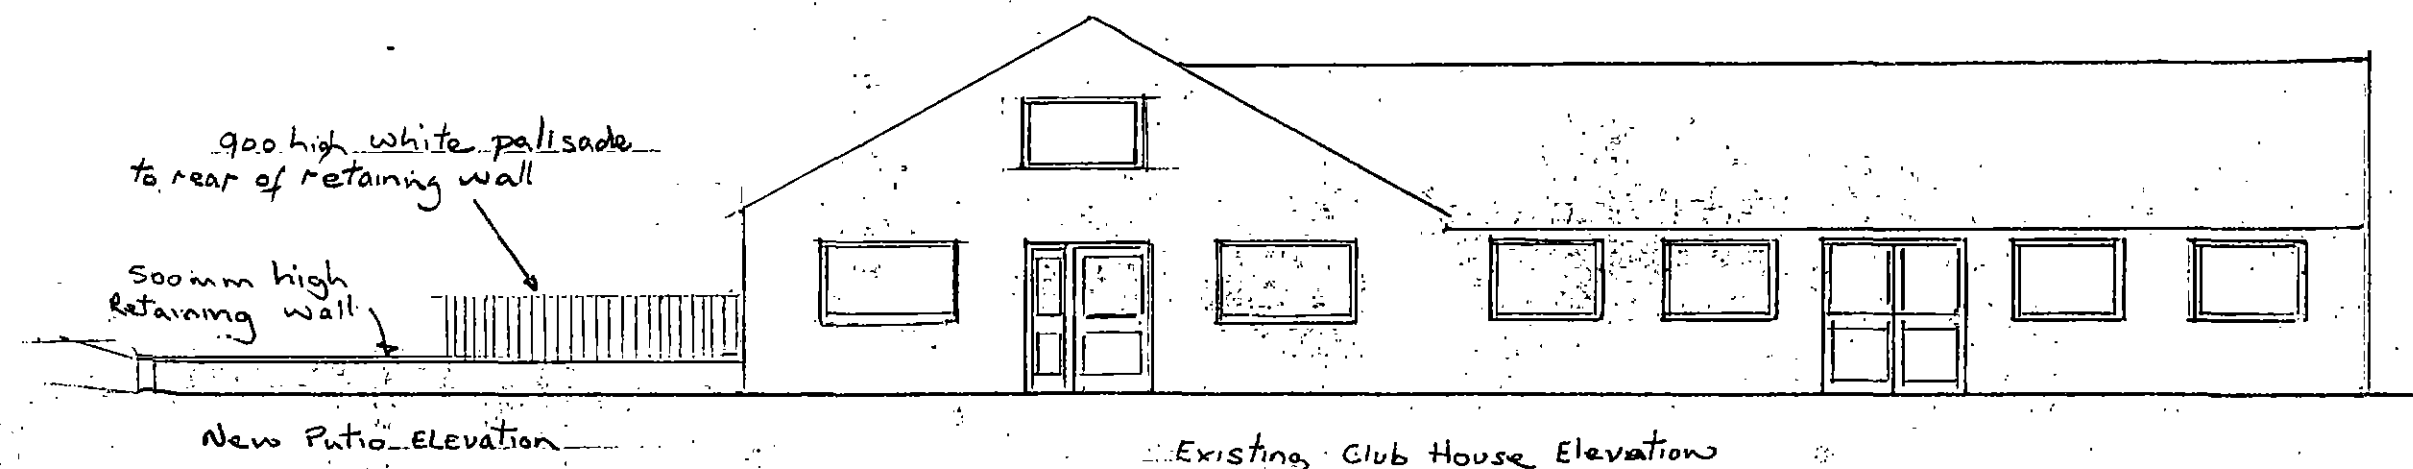


Proposed New Patio and Viewing area at
GREEN MOOR CRICKET CLUB
Hill Top Lane Green Moor
Wortley Sheffield S35 7DW
30.3.22 Scale 1:100

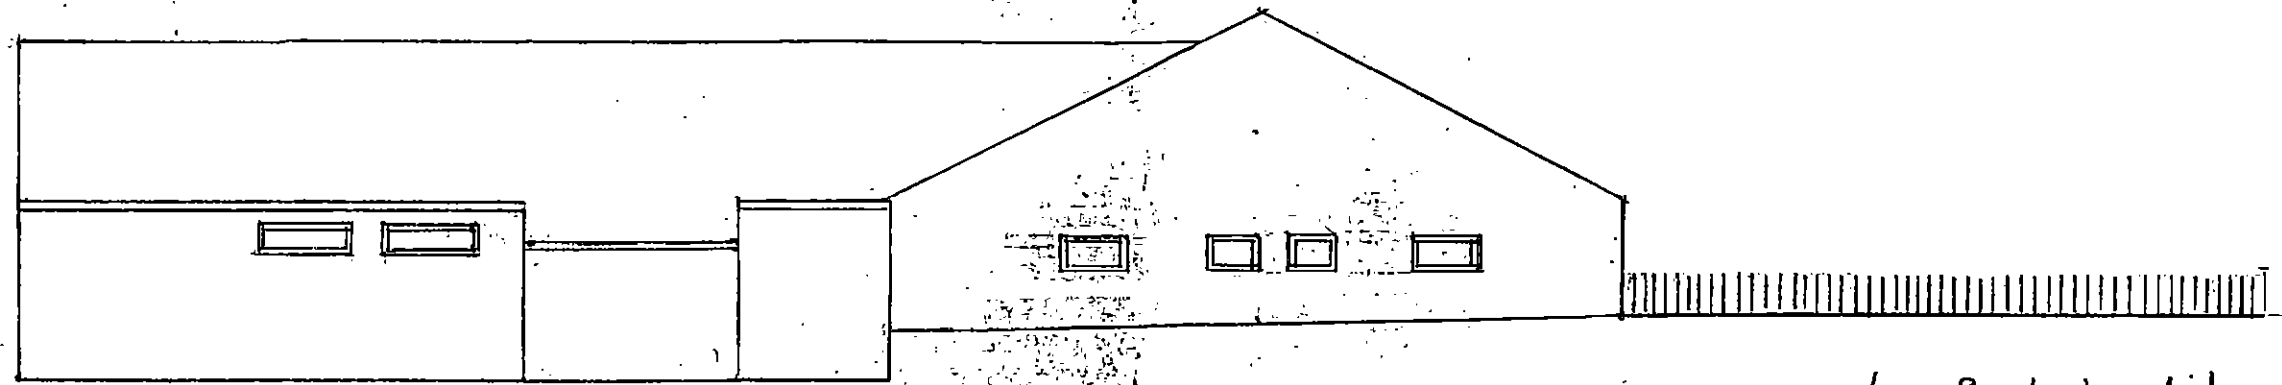

SOUTH ELEVATION 1:100 SCALE

new 900 high white palisade fence
to rear of patio.

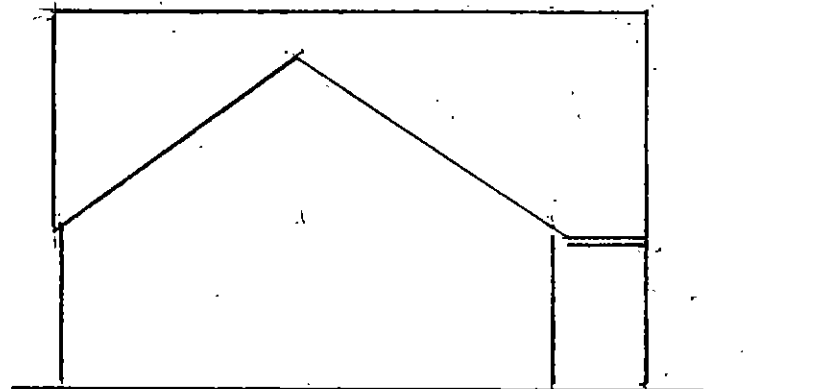

WEST ELEVATION

PROPOSED NEW PATIO AND VIEWING AREA


AT GREEN MOOR CRICKET CLUB

HILL TOP LANE GREEN MOOR

WORTLEY SHEFFIELD S35 7DW


ADDITIONAL ELEVATIONS AS

REQUESTED SCALE 1:100

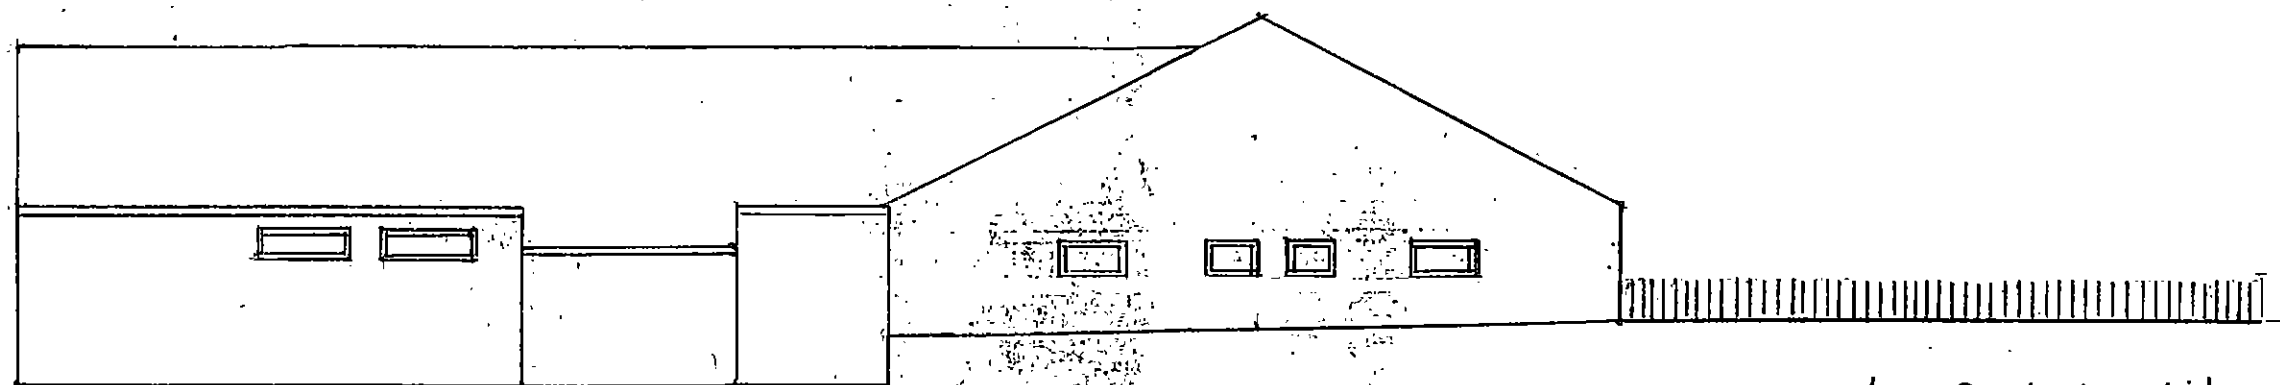

SOUTH ELEVATION 1:100 SCALE

new 900 high white palisade fence
to rear of patio.

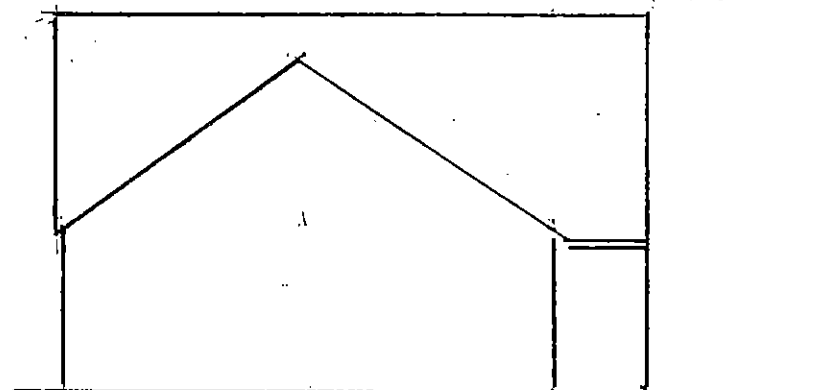

WEST ELEVATION

PROPOSED NEW PATIO AND VIEWING AREA


AT GREEN MOOR CRICKET CLUB

HILL TOP LANE GREEN MOOR

WORTLEY SHEFFIELD S35 7DW


ADDITIONAL ELEVATIONS AS

REQUESTED SCALE 1:100

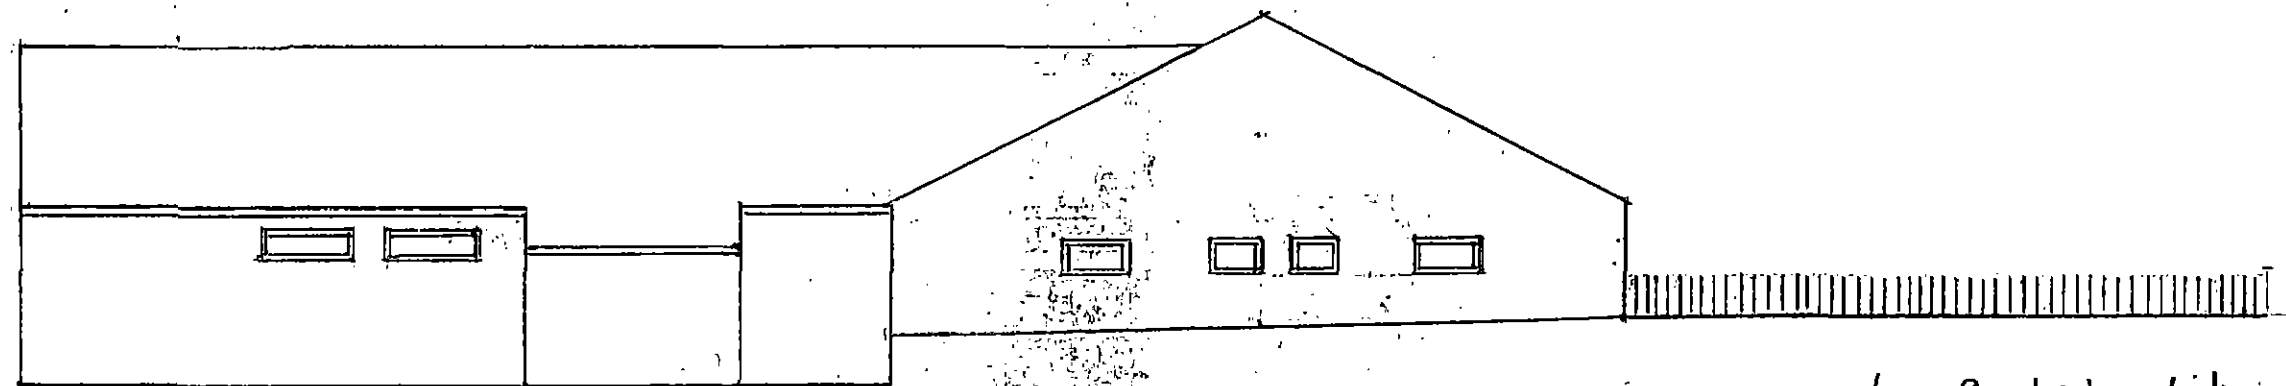

SOUTH ELEVATION 1:100 SCALE

new 900 high white palisade fence
to rear of patio.

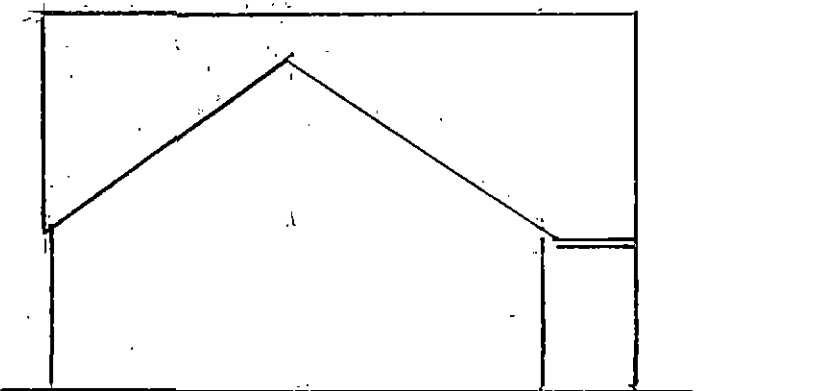

WEST ELEVATION

PROPOSED NEW PATIO AND VIEWING AREA

AT GREEN MOOR CRICKET CLUB

HILL TOP LANE GREEN MOOR

WORTLEY SHEFFIELD S35 7DW

ADDITIONAL ELEVATIONS AS

REQUESTED SCALE 1:100