


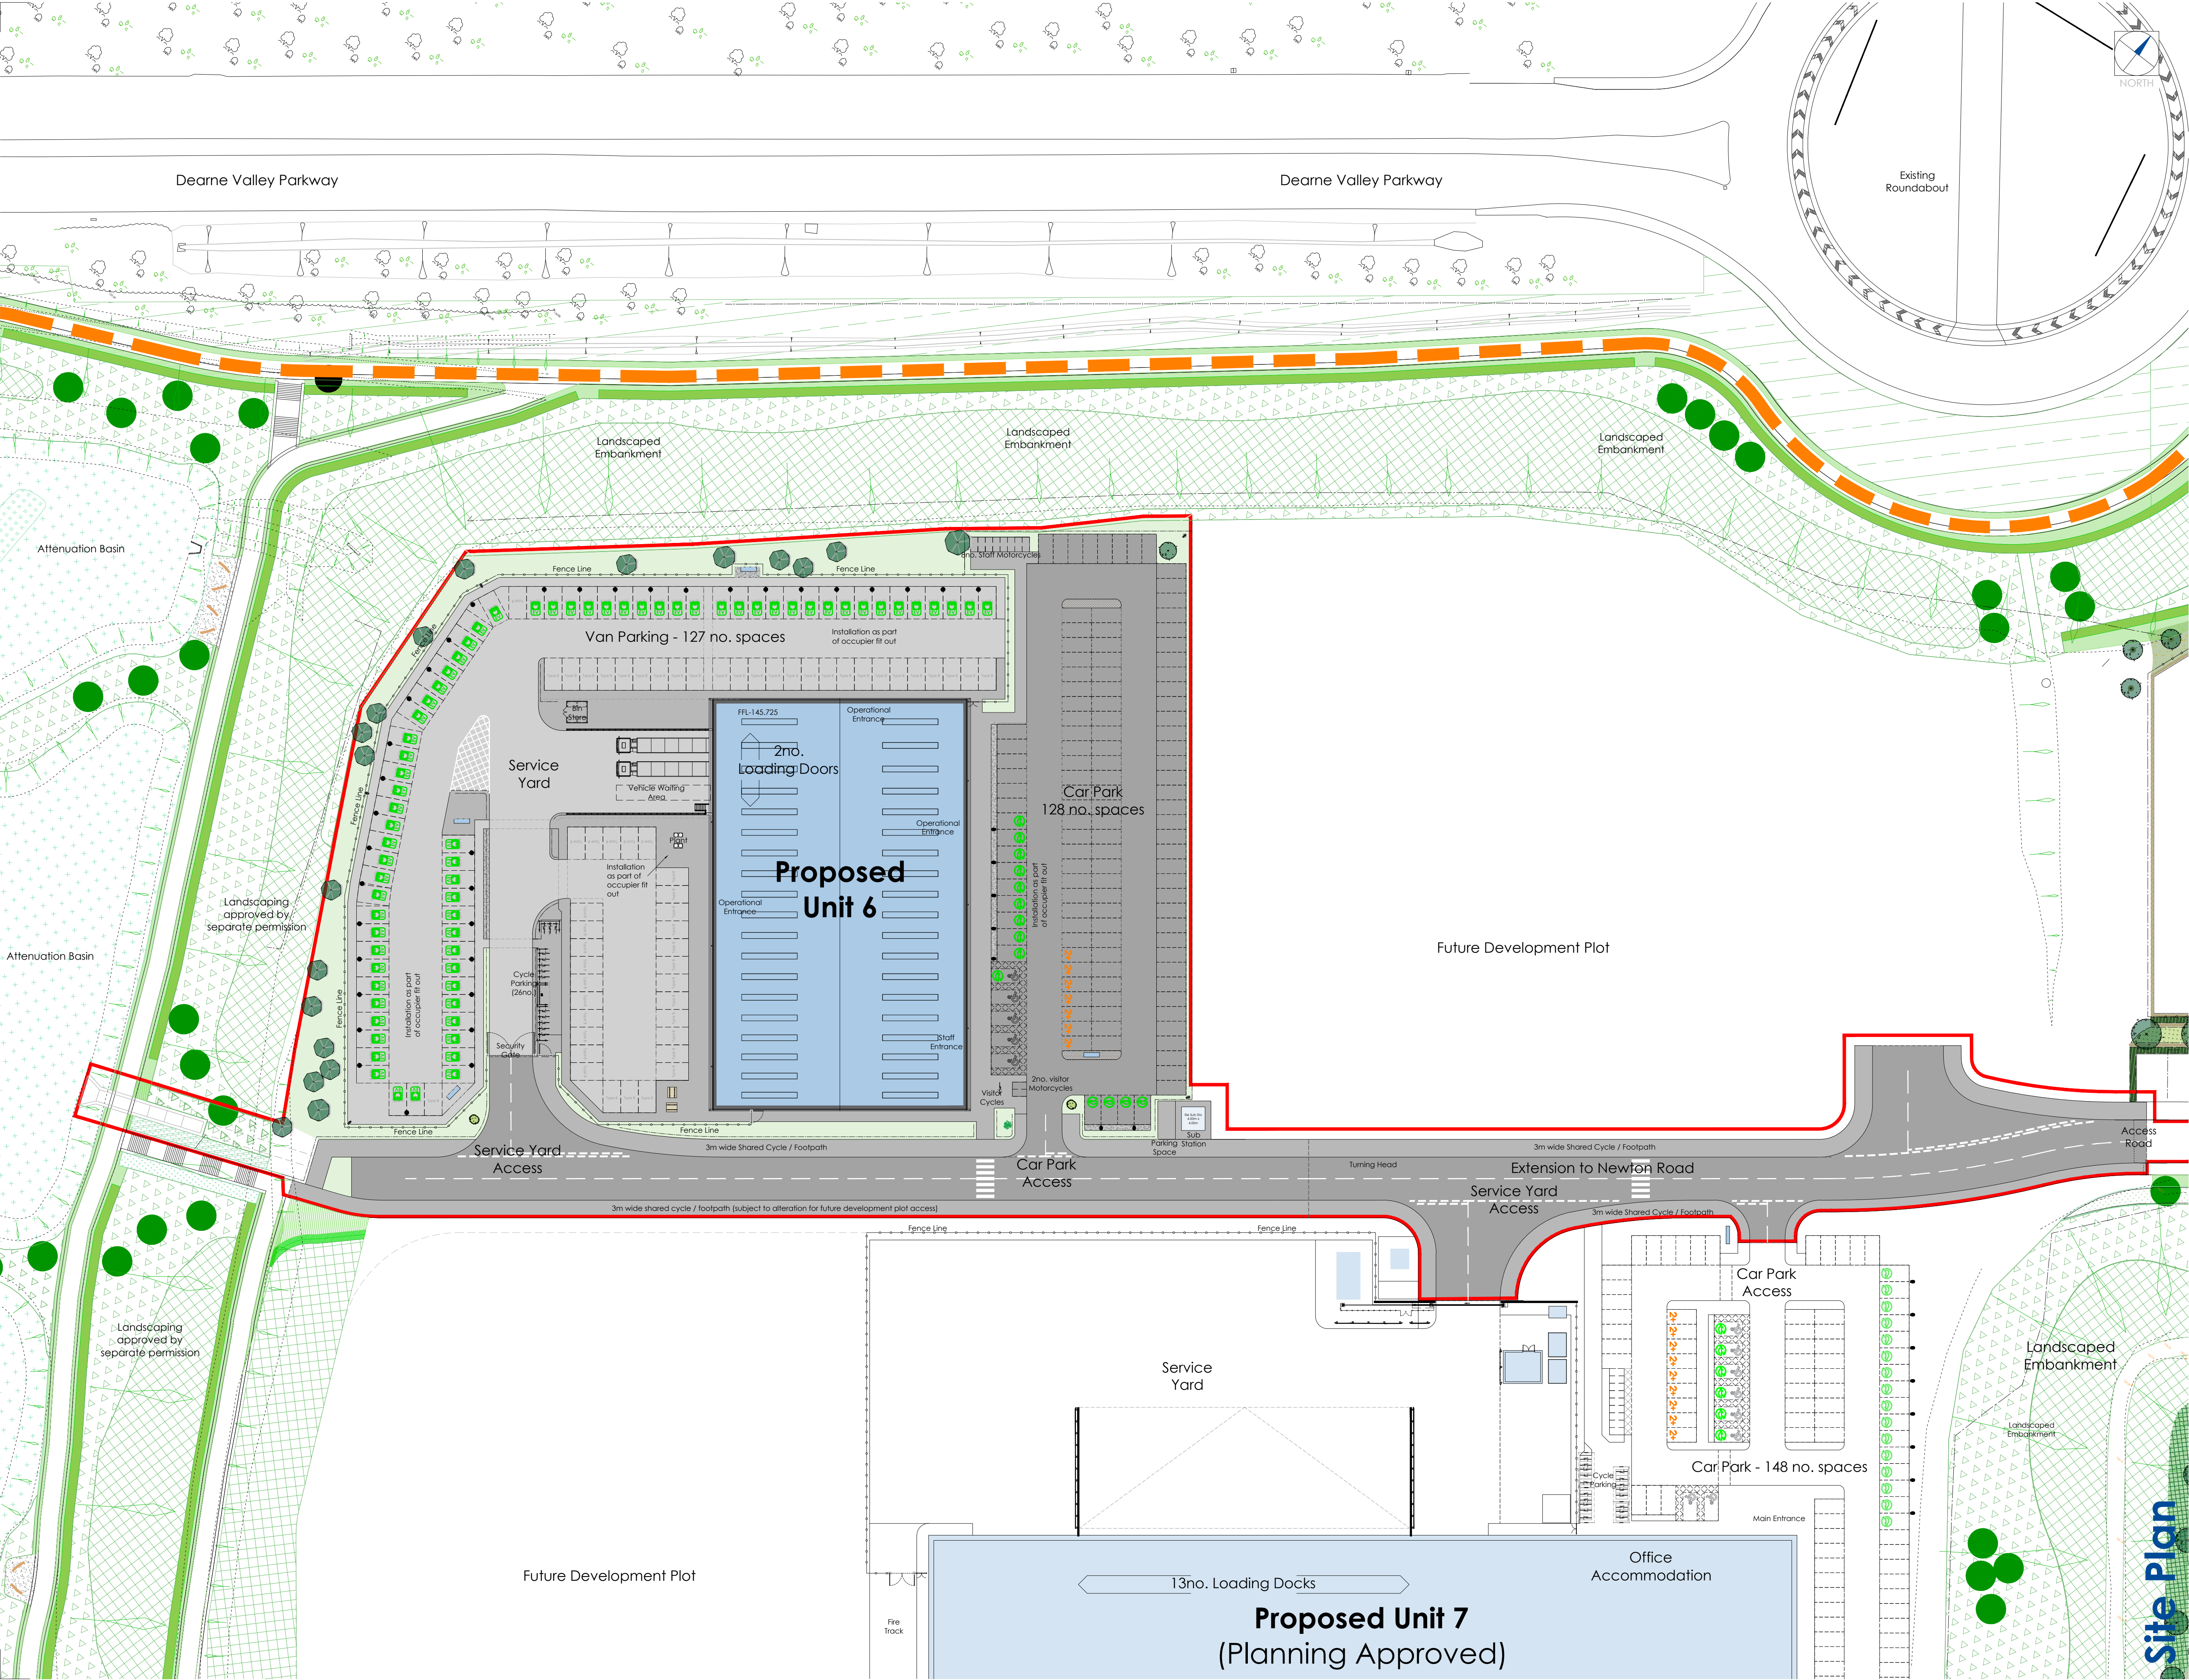

The Harris Group Ltd does not accept liability for any deviation to our drawings or specification. This Drawing is copyright and may not be reproduced in whole or part without written authority. Do not scale off this drawing.

Rev.	Date	Description	Drawn	Chkd
P01	02.09.25	Updated	NBB	JMR
P02	12.09.25	Updated	NBB	JMR
P03	09.10.25	Updated	NBB	JMR
P04	17.10.25	Updated	NBB	JMR
P05	22.10.25	Updated to comments	CR	JMR
P06	03.03.26	Updated to comments	NBB	JMR

PLANNING DRAWING

This drawing has been prepared for submission to the relevant Local Authority as part of a Planning Application. It is not intended to assist with the pricing of any elements.


For Structural details refer to the Structural & Civil Engineers detailed design drawings & specifications.

For M&E information, refer to the M&E Engineers and sub contractor's design drawings & specifications.

Do not scale from this drawing. Verify all dimensions and setting out on site. Notify any discrepancies to the architect.

For Health & Safety information, refer to the Designers Risk Assessments. This drawing is copyright and may not be reproduced in whole or part without written authority.

Drawing Notes:
The extent of the planning boundary is defined by the outermost edge of the red line.

 

THE HARRIS PARTNERSHIP
WAKEFIELD - T. 01924 291800
179 JAMES STREET, WAKEFIELD, WF1 3QA
MANCHESTER - T. 0161 2388555
Cannon Warehouse, 27 Dale Street, Manchester, M4 3AQ
MILTON KEYNES - T. 01908 211 577
The Old Rectory, 79 High Street, Newport Pagnell, MK16 8AB
READING - T. 0118 930 7700
101 London Road, Reading, RG1 1BT
ARCHITECTS LONDON - T. 020 7409 1215
10 Green Court, 30 Chancery Place, London, W1U 1LU

Client
Harworth Estates Investments Limited
Harworth

Project Title
PROPOSED PLOT 6 DEVELOPMENT GATEWAY 36
Deane Valley Parkway
Rockingham
Barnsley

Drawing Title		Drawing Title		Drawing Title	
SITE PLAN		SITE PLAN		SITE PLAN	
Drawn	Checked	Scale	BA1	BIM Status	Date
NBB	JMR	1:500		NA	08/25
Drawing Status		Rev.		THP Project No	
PLANNING		P06		12006-6	
Project No.	Originator	Volume	Level	Type	Role
12006-6	THP	XX	XX	DR	A
				Number	1011

Site Plan