



Drawing No.	Rev No.
MRH003 -001	

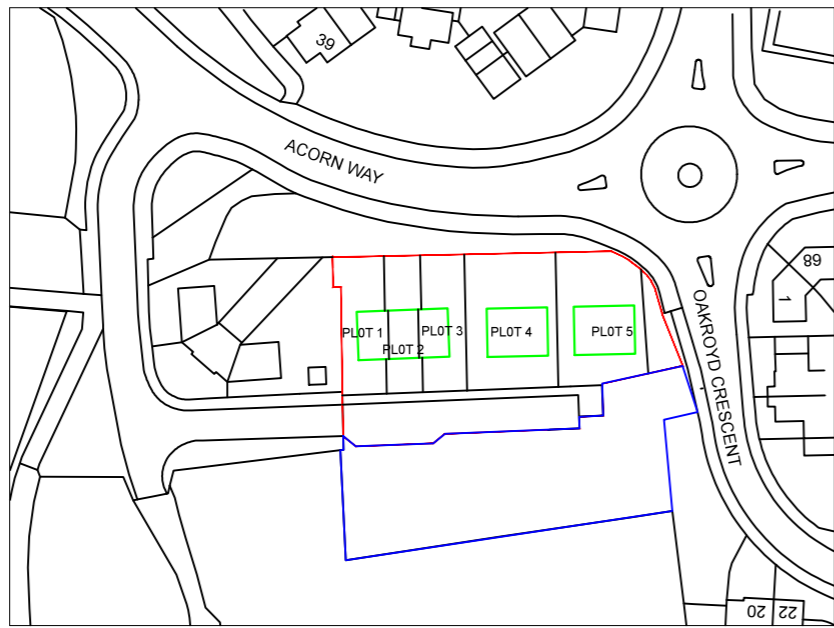

SITE PLAN  
SCALE 1:1250 AT A3

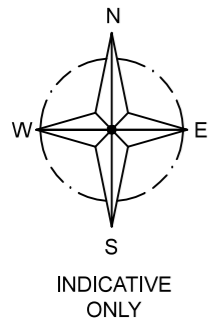

LOCATION PLAN  
SCALE 1:500 AT A3

DO NOT SCALE: Contractor to check all dimensions and report any omissions or errors

**NOTES**

Rev	Description	By	Chk	App	Date
-----	-------------	----	-----	-----	------

JRB DESIGNS Ltd  
1 Saville Road  
Cudworth  
Barnsley  
S72 8LT  
Tel: 01226 383542  
Fax: 01226 380078  
Mob: 07970 541192  
Email: john@jrbdesigns.co.uk

This drawing is copyright. © jrbdesigns Ltd.

Client  
**HOLCON GROUP**

Drawing Title  
**SITE PLANS**

Address  
**LAND OFF ACORN WAY  
GRIMETHORPE  
BARNSELY**

Project Title:  
**PROPOSED NEW HOUSING  
DEVELOPMENT**

Purpose of Issue:  
**PLANNING**

Drawing Status  
**FIRST ISSUE**

Scale at A3 AS SHOWN	Drawn By JRB	Date 15/01/2026
Checked By	Date 15/01/2026	Approved By Date 15/01/2026

Project No. <b>MRH003</b>	Drawing No. <b>001</b>	Revision
------------------------------	---------------------------	----------

APPROVAL  INFORMATION  TENDER  CONTRACT  CONSTRUCTION