


- ① Blockwork Painted Black
- ② Blockwork Painted White
- ③ Blockwork
- ④ Brickwork
- ⑤ Rendered Blockwork
- ⑥ Slate Roof Tiles
- ⑦ White Render
- ⑧ Red Brick Carlton 73mm
- ⑨ Marley Modern Roof Tiles
- ⑩ Proposed Signage



PROPOSED SOUTH ELEVATION  
SCALE 1/75



PROPOSED EAST ELEVATION  
SCALE 1/75

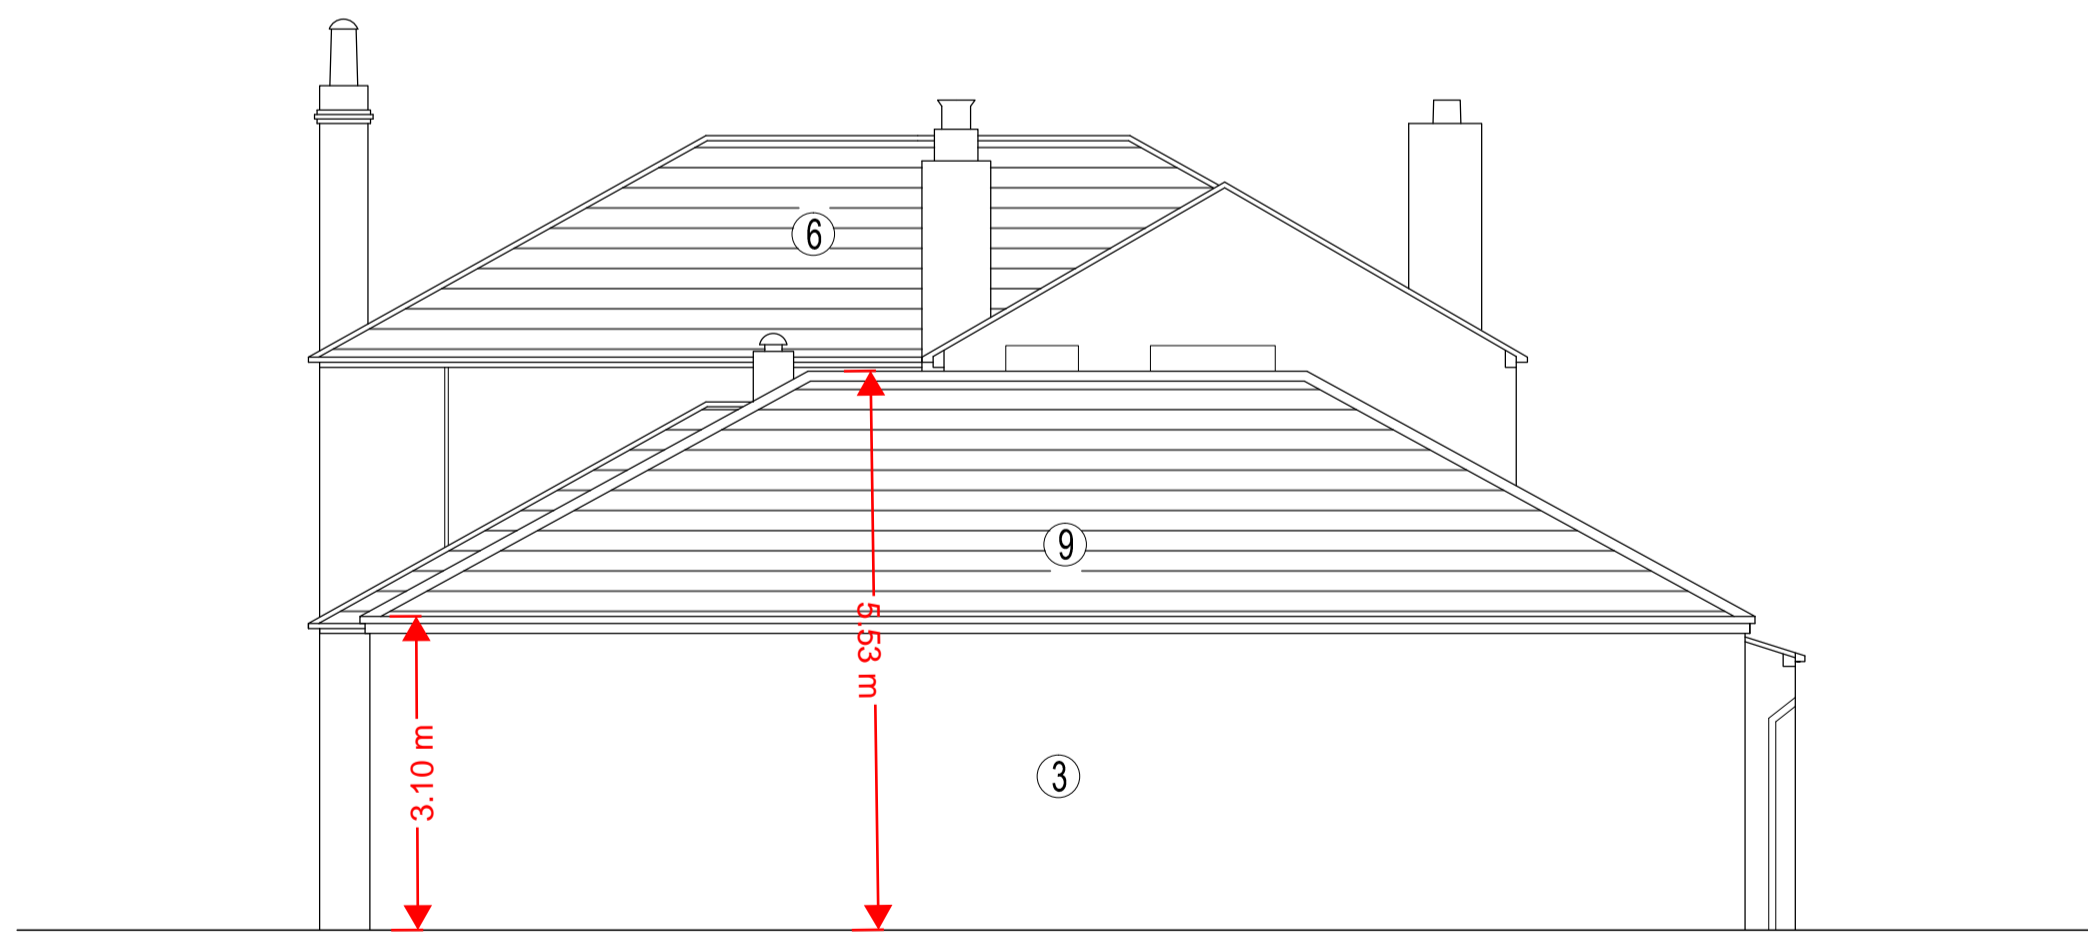

PROPOSED NORTH ELEVATION  
SCALE 1/75



PROPOSED WEST ELEVATION  
SCALE 1/75

- B 29.10.20 Roofscape adjusted LT
- A 18.8.20 Signage Added LT

Project : The Hope Inn, 29 Rotherham Road, Barnsley, S71 5QZ		
Drawing: Proposed Elevations		Dwg No: 004
Date: 4.8.20	Scale : 1/75 A1	Rev: B