



Drawing No.	Rev No.
MCG007 -001	

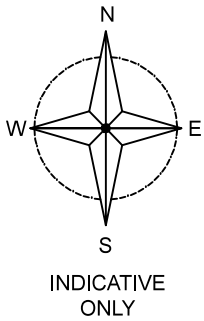

LOCATION PLAN
SCALE 1:1250 AT A3

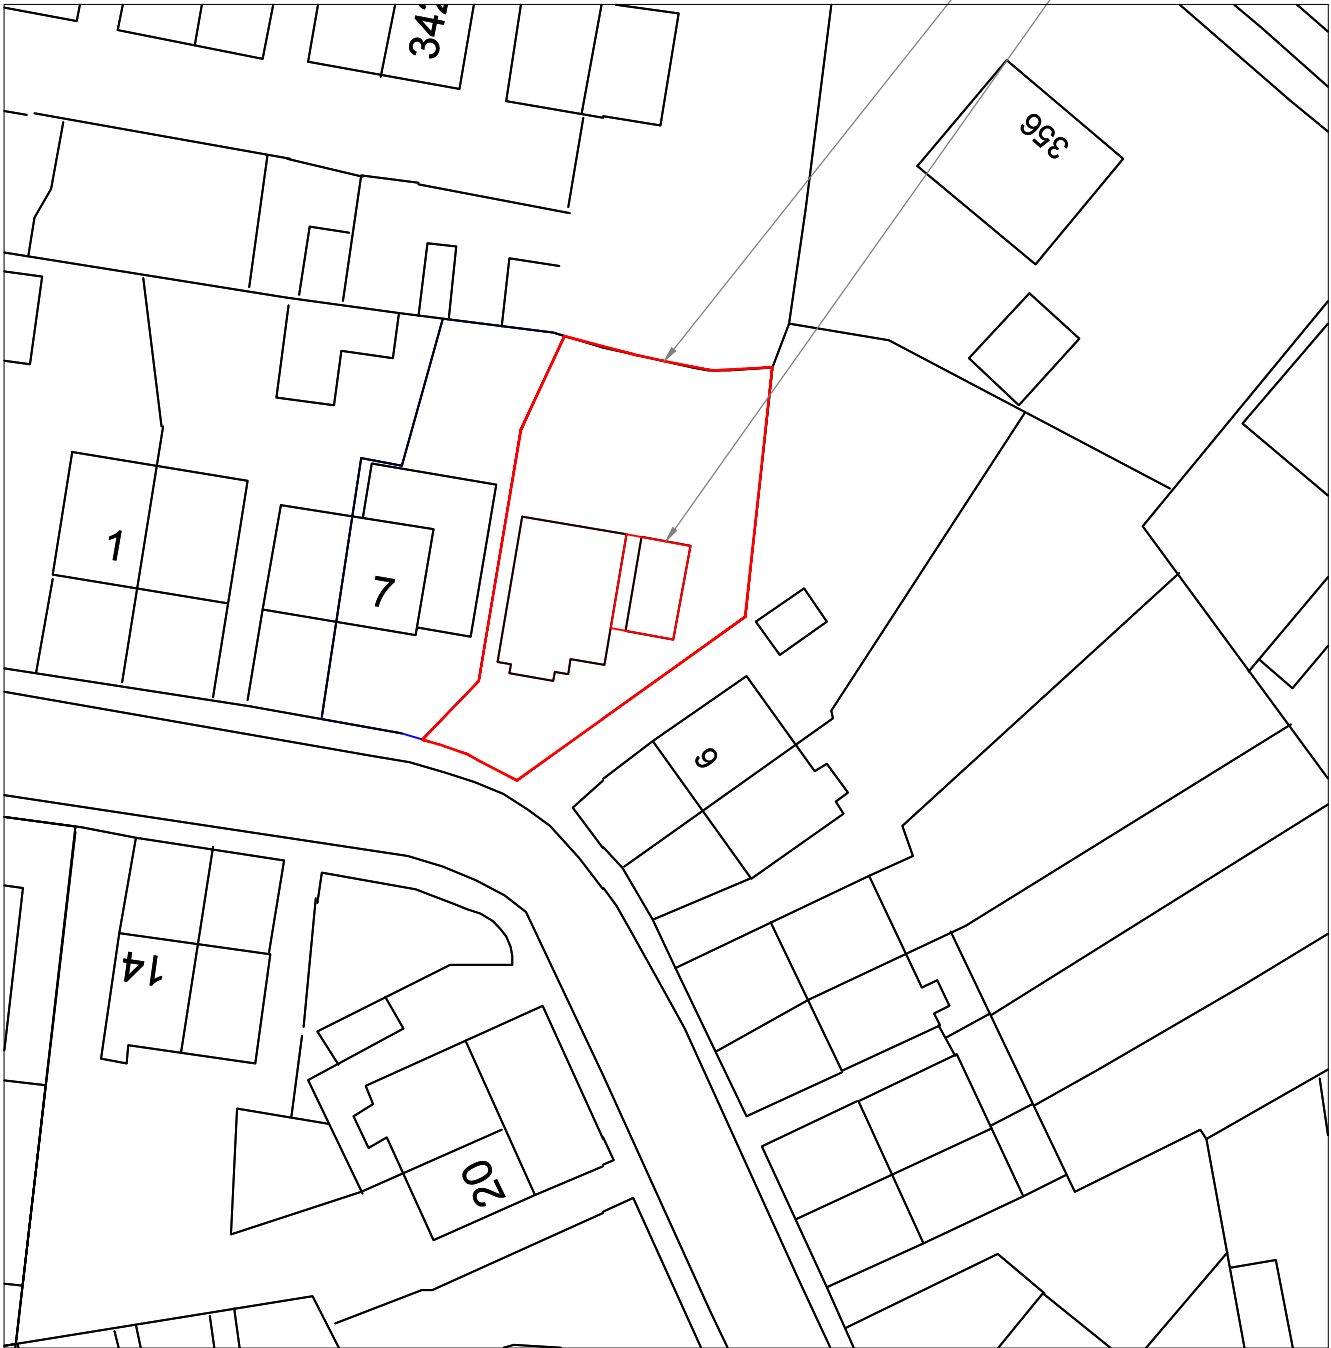

SITE PLAN
SCALE 1:500 AT A3

SCALE BARS					
1:100	1	2	3	4	5
1:200	2	4	6	8	10
1:500	5	10	15	20	25
1:1250	25		50		

SITE AREA 392m²

PROPOSED EXTENSION AREA 26m²

DO NOT SCALE: Contractor to check all dimensions and report any omissions or errors

NOTES

Rev	Description	By	Chk	App	Date
JRB DESIGNS Ltd 1 Saville Road Cudworth Barnsley S72 8LT Tel: 01226 383542 Fax: 01226 380078 Mob: 07970 541192 Email: john@jrbdesigns.co.uk This drawing is copyright. © jrbdesigns Ltd.					
Client		MR. C GOLDIE			
Drawing Title		SITE PLANS			
Address		7 CLAYCLIFFE ROAD REDBROOK BARNSELY S75 1HJ			
Project Title:		PROPOSED TWO STOREY SIDE EXTENSION			
Purpose of Issue:		PLANNING			
Drawing Status		FIRST ISSUE			
Scale at A3 AS SHOWN	Drawn By JRB	Date 31/10/2024			
Checked By	Date 31/10/2024	Approved By	Date 31/10/2024	Revision	
Project No. MCG007		Drawing No. 001		Revision -	
APPROVAL ☒ INFORMATION ☐ TENDER ☐ CONTRACT ☐ CONSTRUCTION ☐					