

- 1 RED FACING BRICKWORK TO MATCH EXISTING IN TEXTURE AND COLOUR
- 2 ROOF SLATE/IMITATION TO MATCH EXISTING IN APPEARANCE
- 3 DARK GREY CONCRETE TILED ROOF TO NEW GROUND FLOOR EXTENSIONS




PROPOSED FRONT ELEVATION

SCALE 1:50




PROPOSED REAR ELEVATION

SCALE 1:50

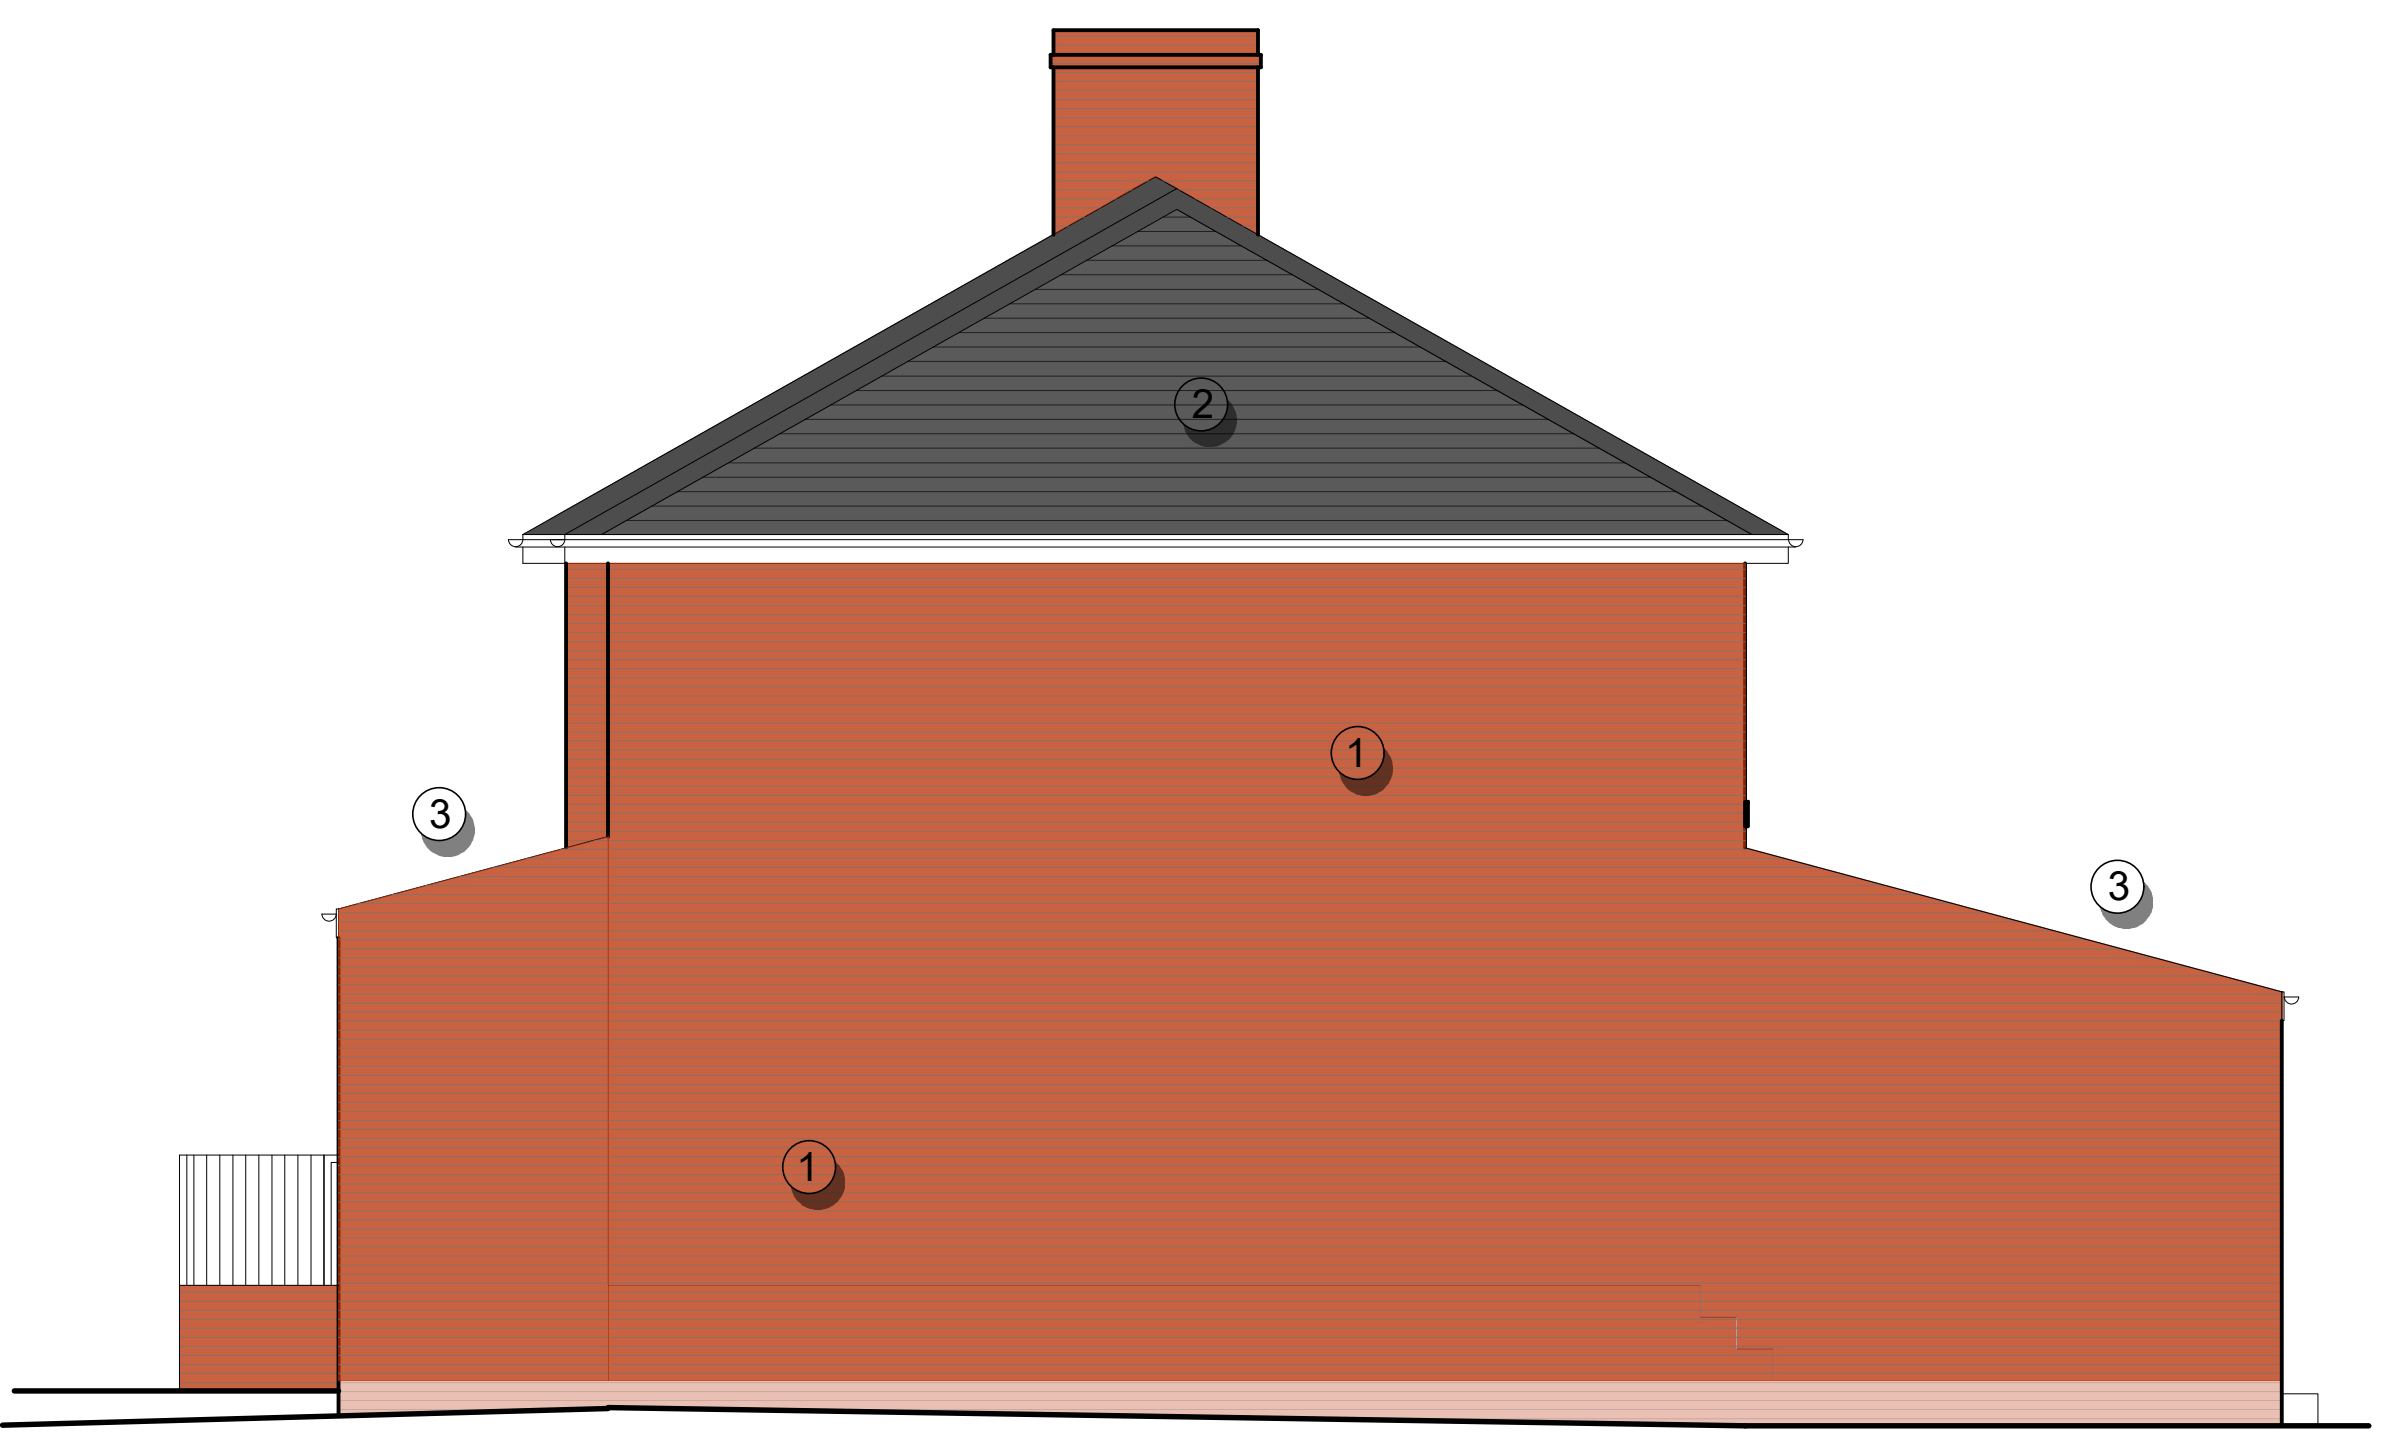

PROPOSED SIDE ELEVATION

SCALE 1:50

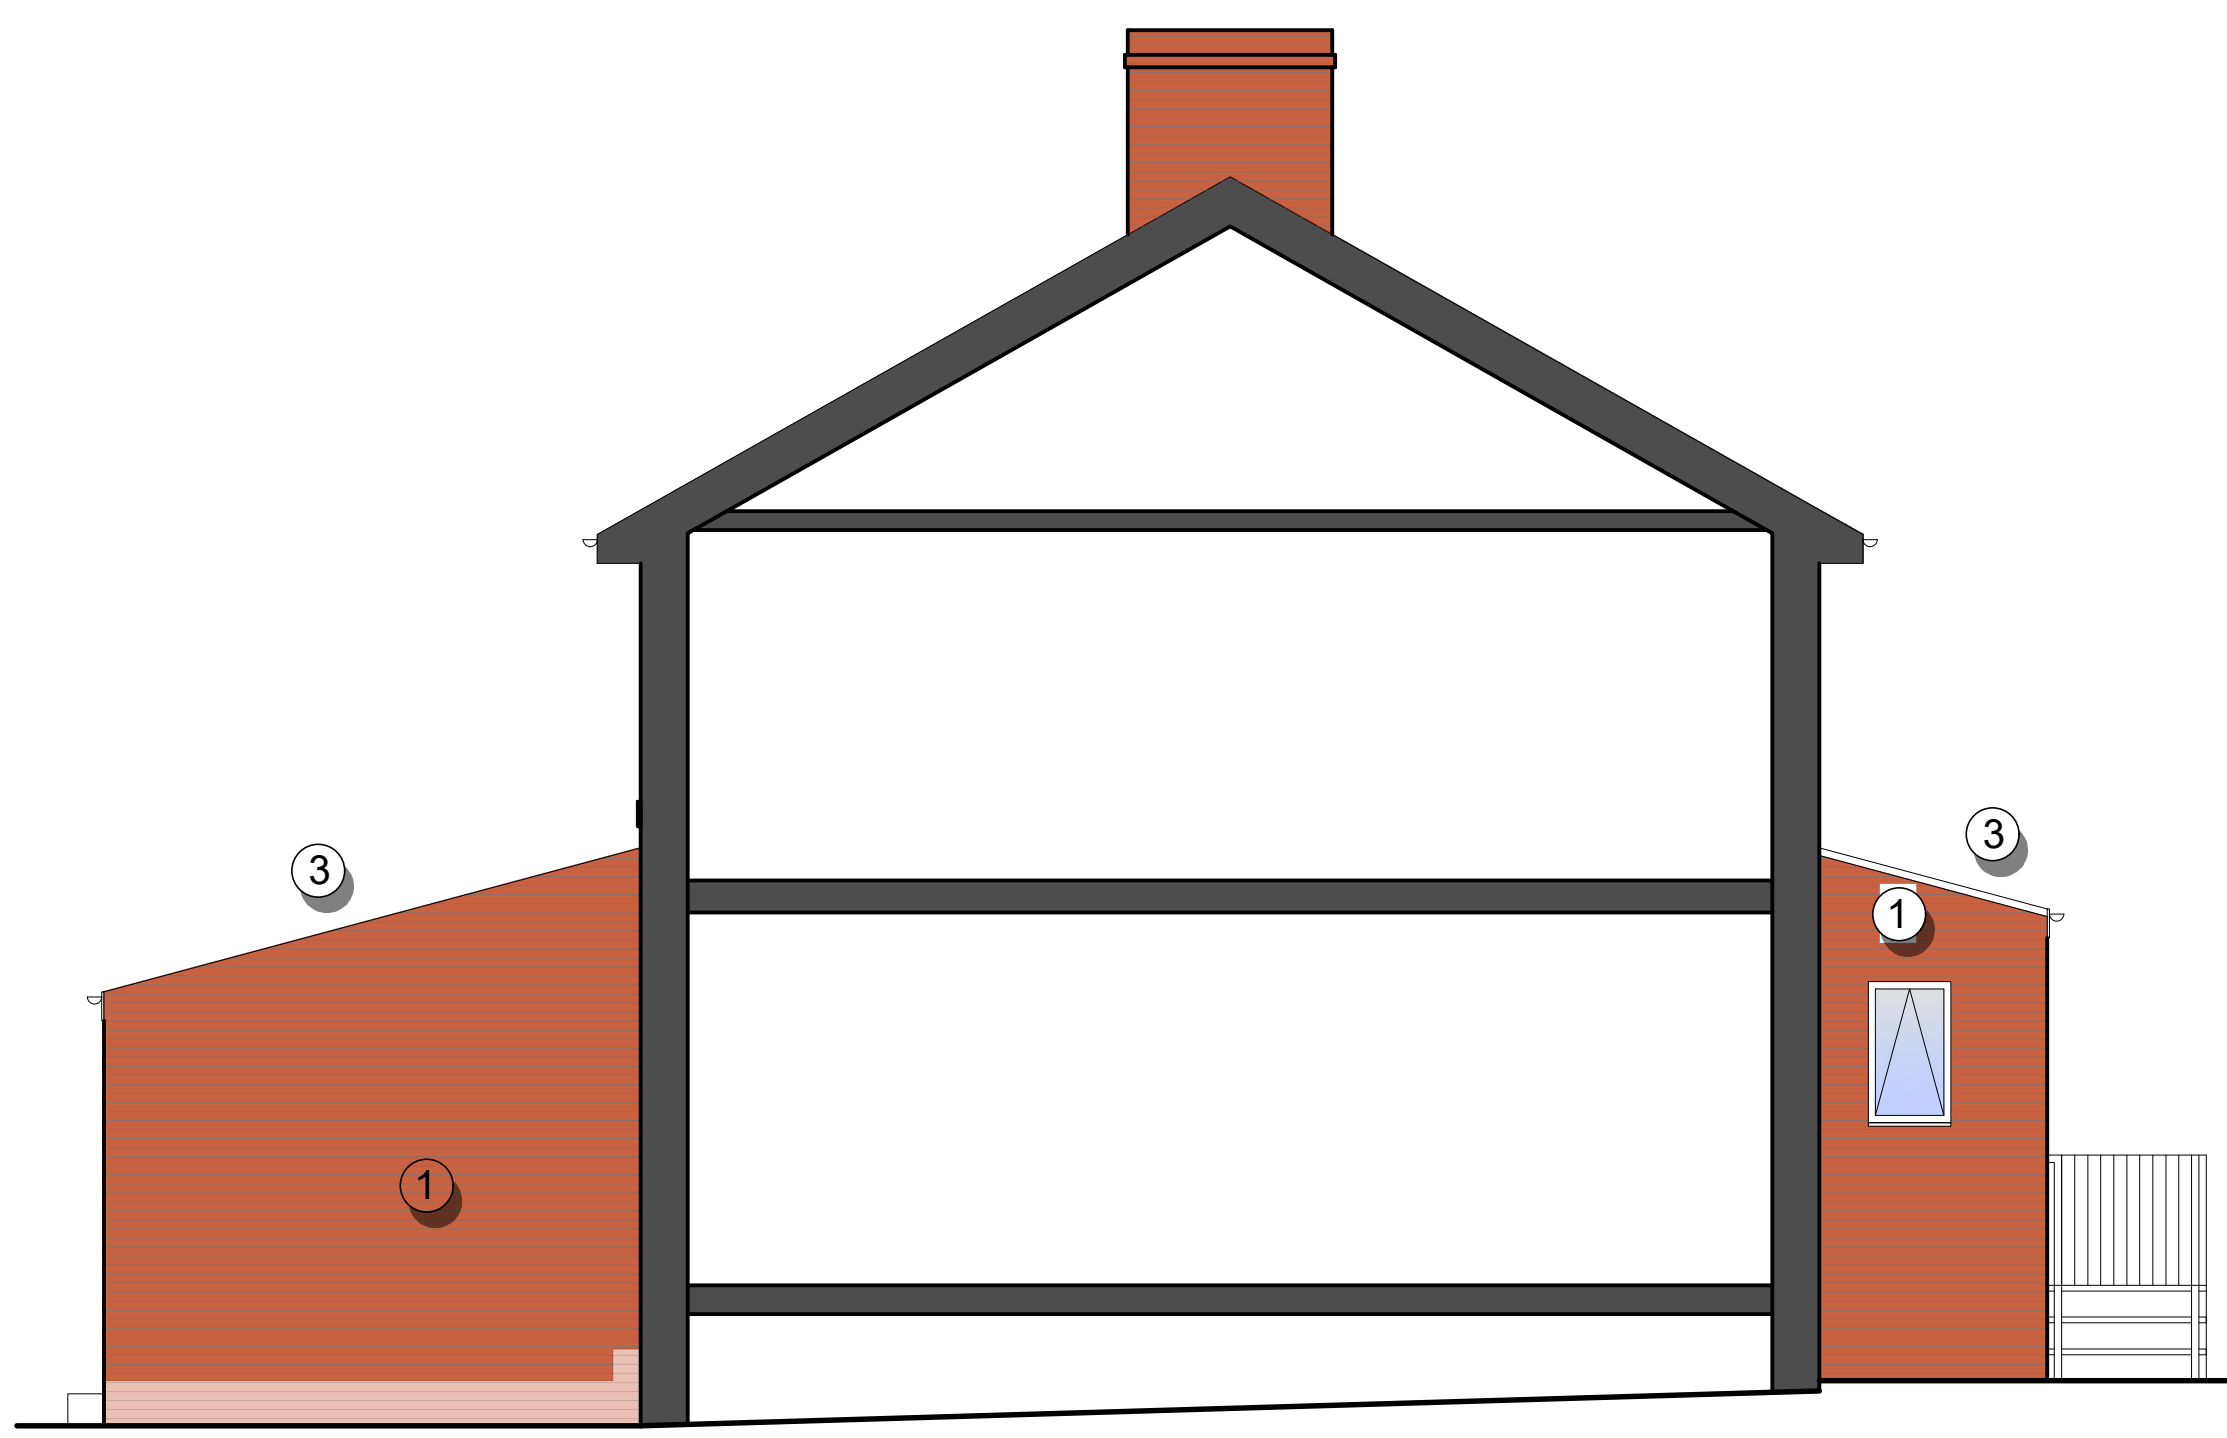

PROPOSED SIDE ELEVATION

SCALE 1:50

Rev. Amendment	Date
A Door/window and steps to porch repositioned, garage style door added	05.02.21
DRAWING STATUS	
PRELIMINARY	☐
FOR APPROVAL	☐
FOR CONSTRUCTION	☐
AS BUILT	☐
TENDER	☐
JUST ARCHITECTURE	
Design & Development to the limits you set. Tel - 07879 298051	
PROJECT	26 QUEST AVENUE HEMMINGFIELD BARNESLEY S73 0QB
DRAWING TITLE	PROPOSED ELEVATIONS
DRAWING No.	623/PL/02
SCALE A1 1:50	SCALE A3 1:100
DATE 16-12-2020	REVISION a
PLANNING	