




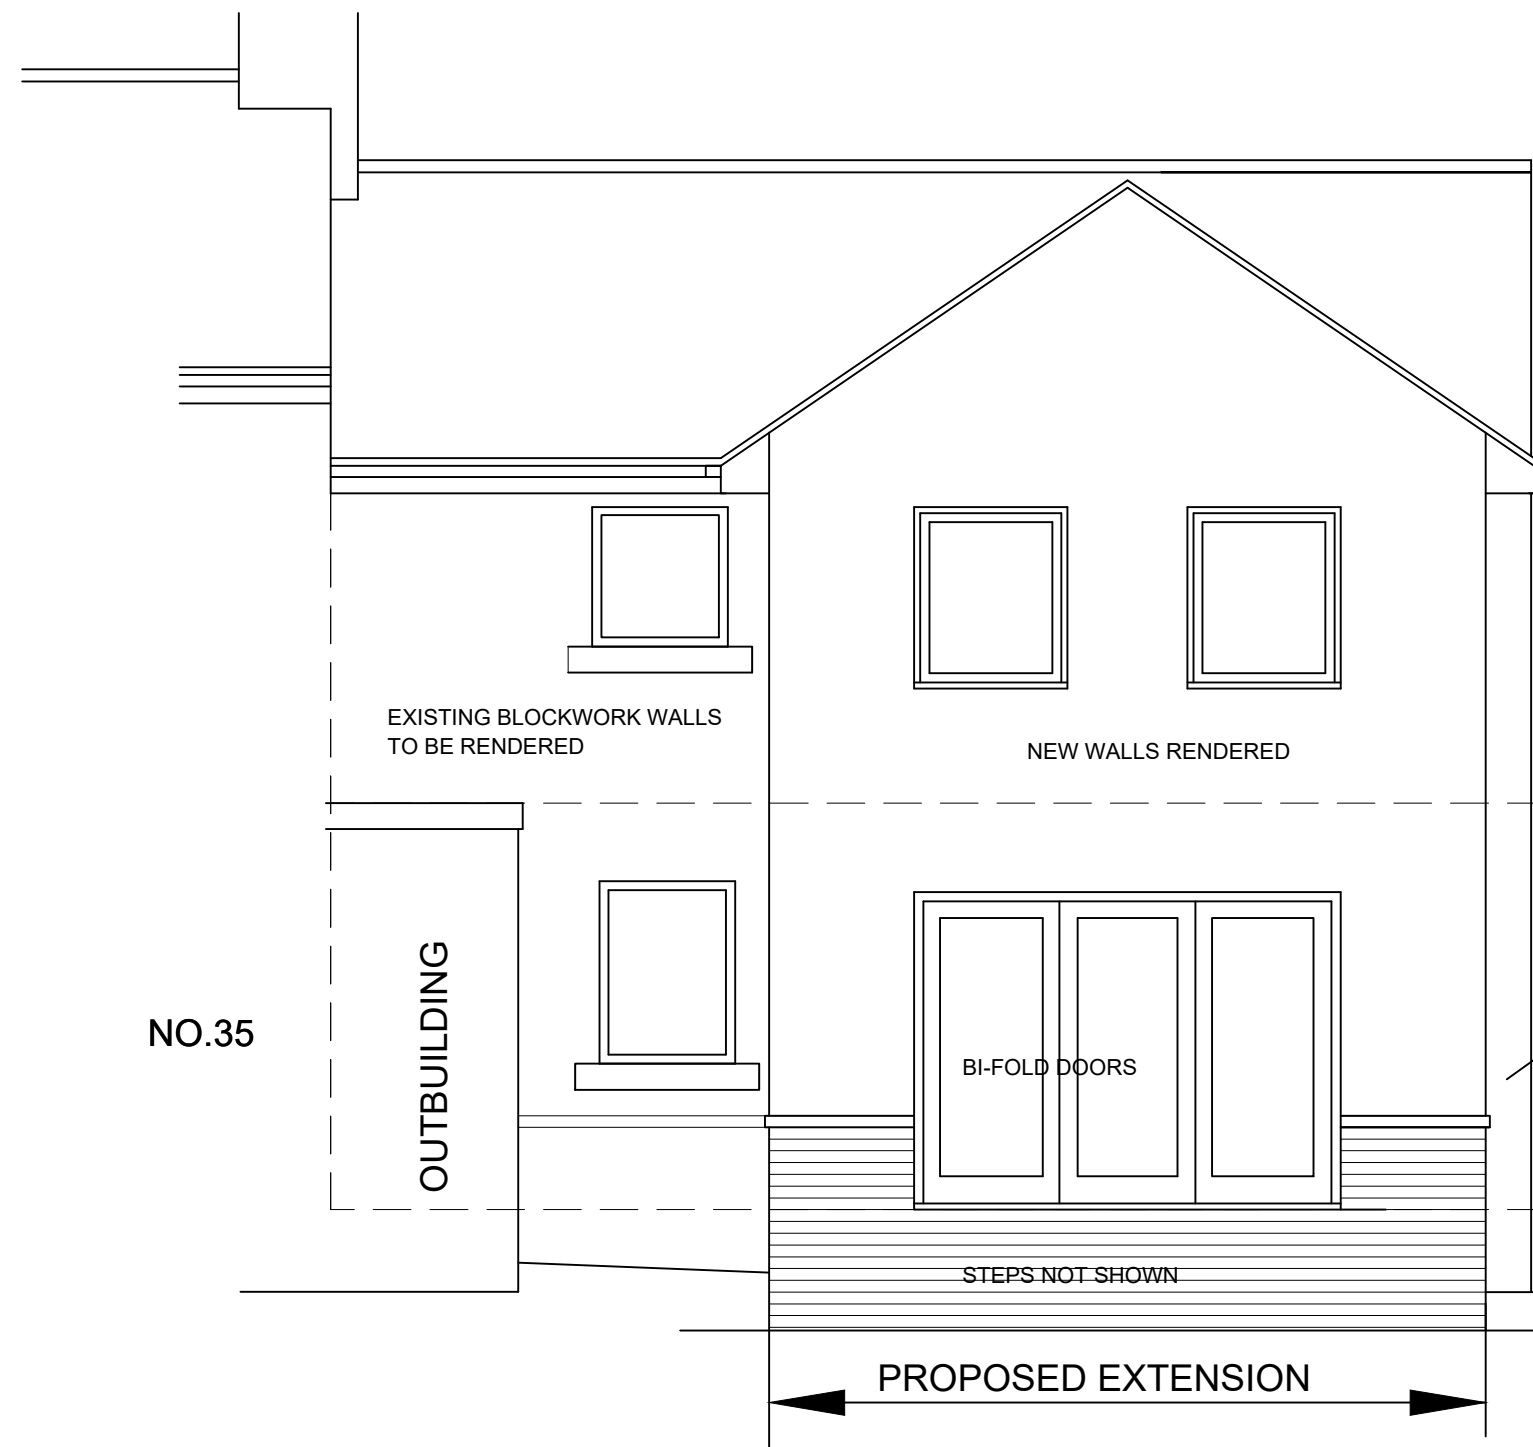


REAR ELEVATION

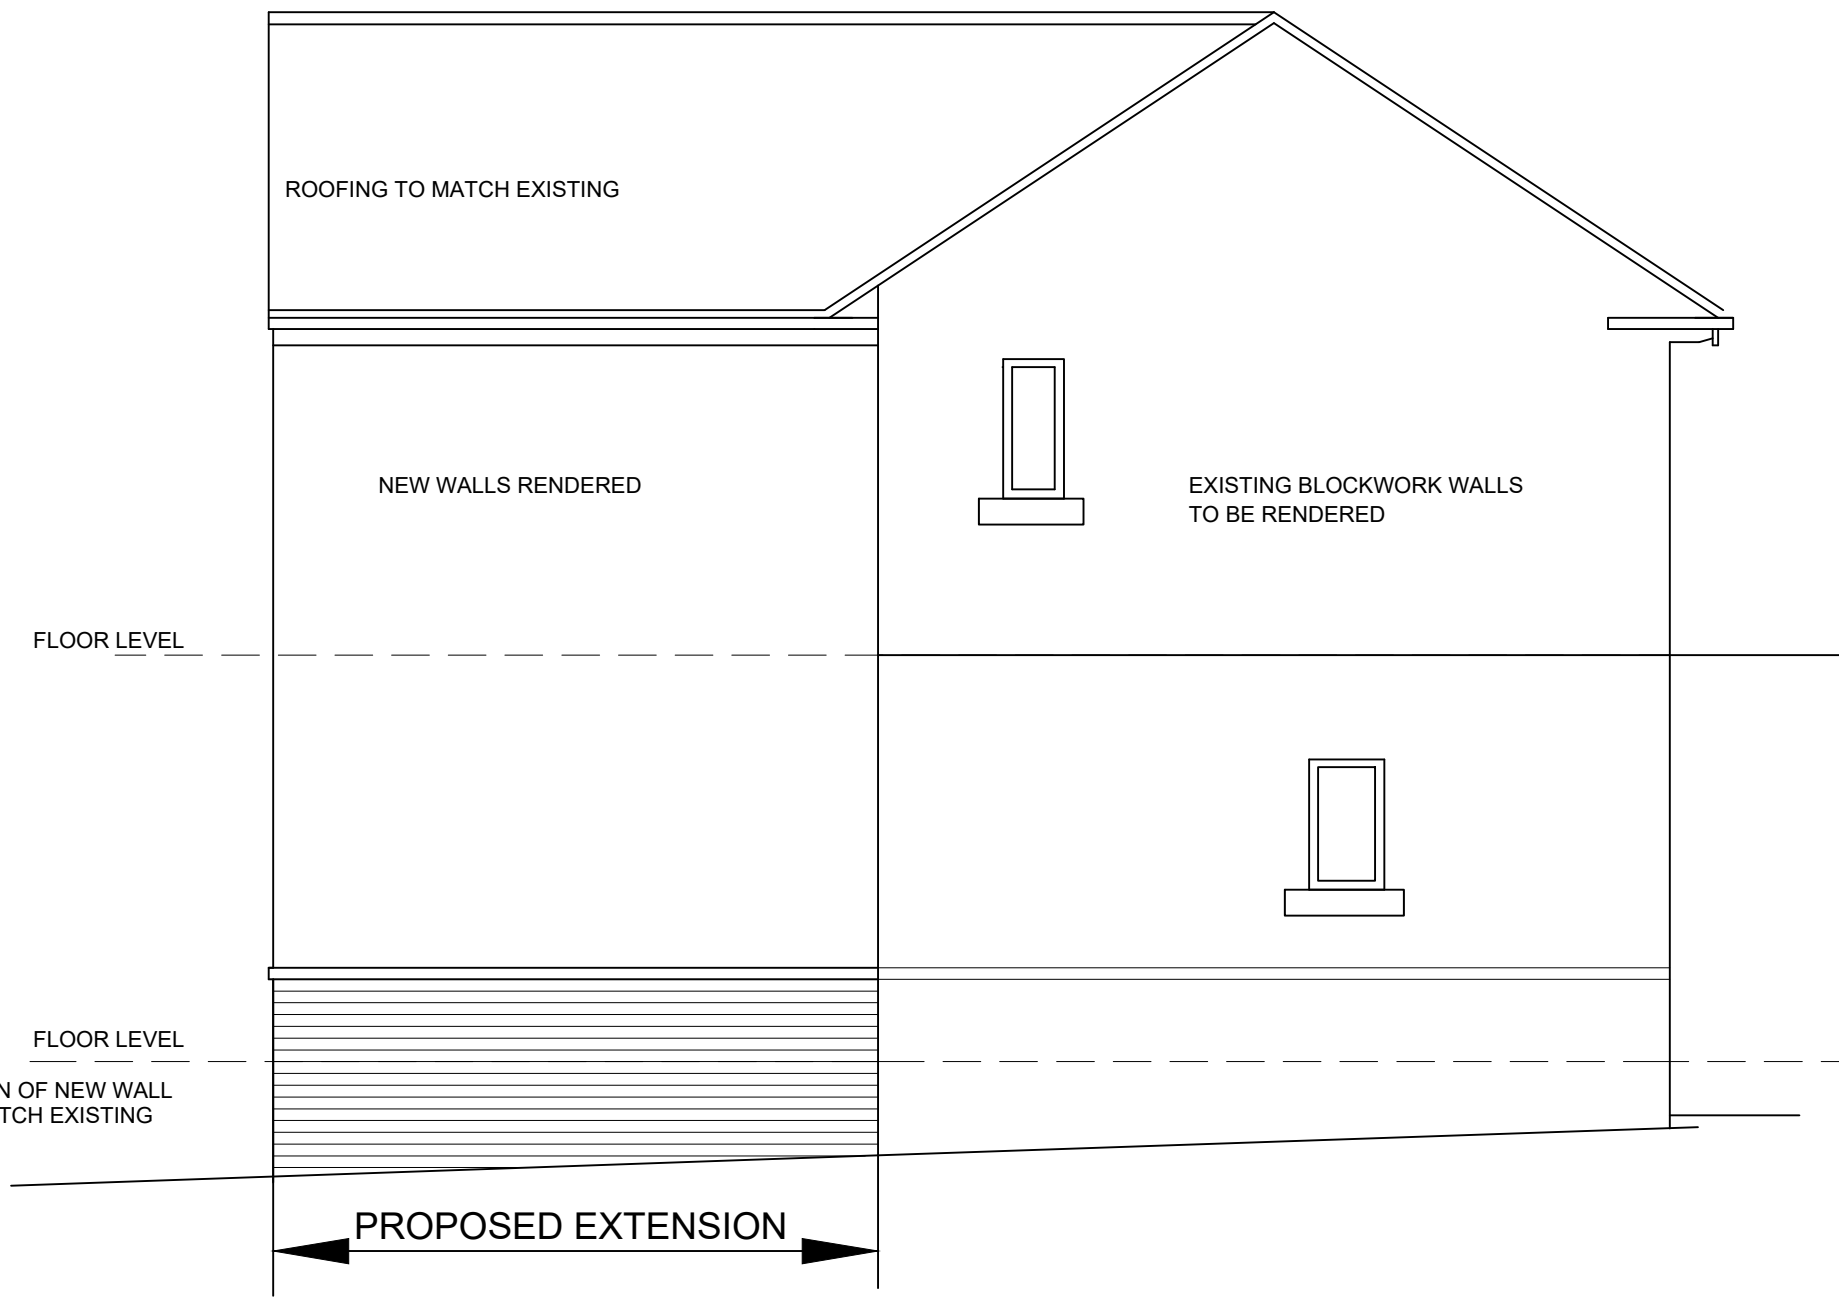


SIDE ELEVATION

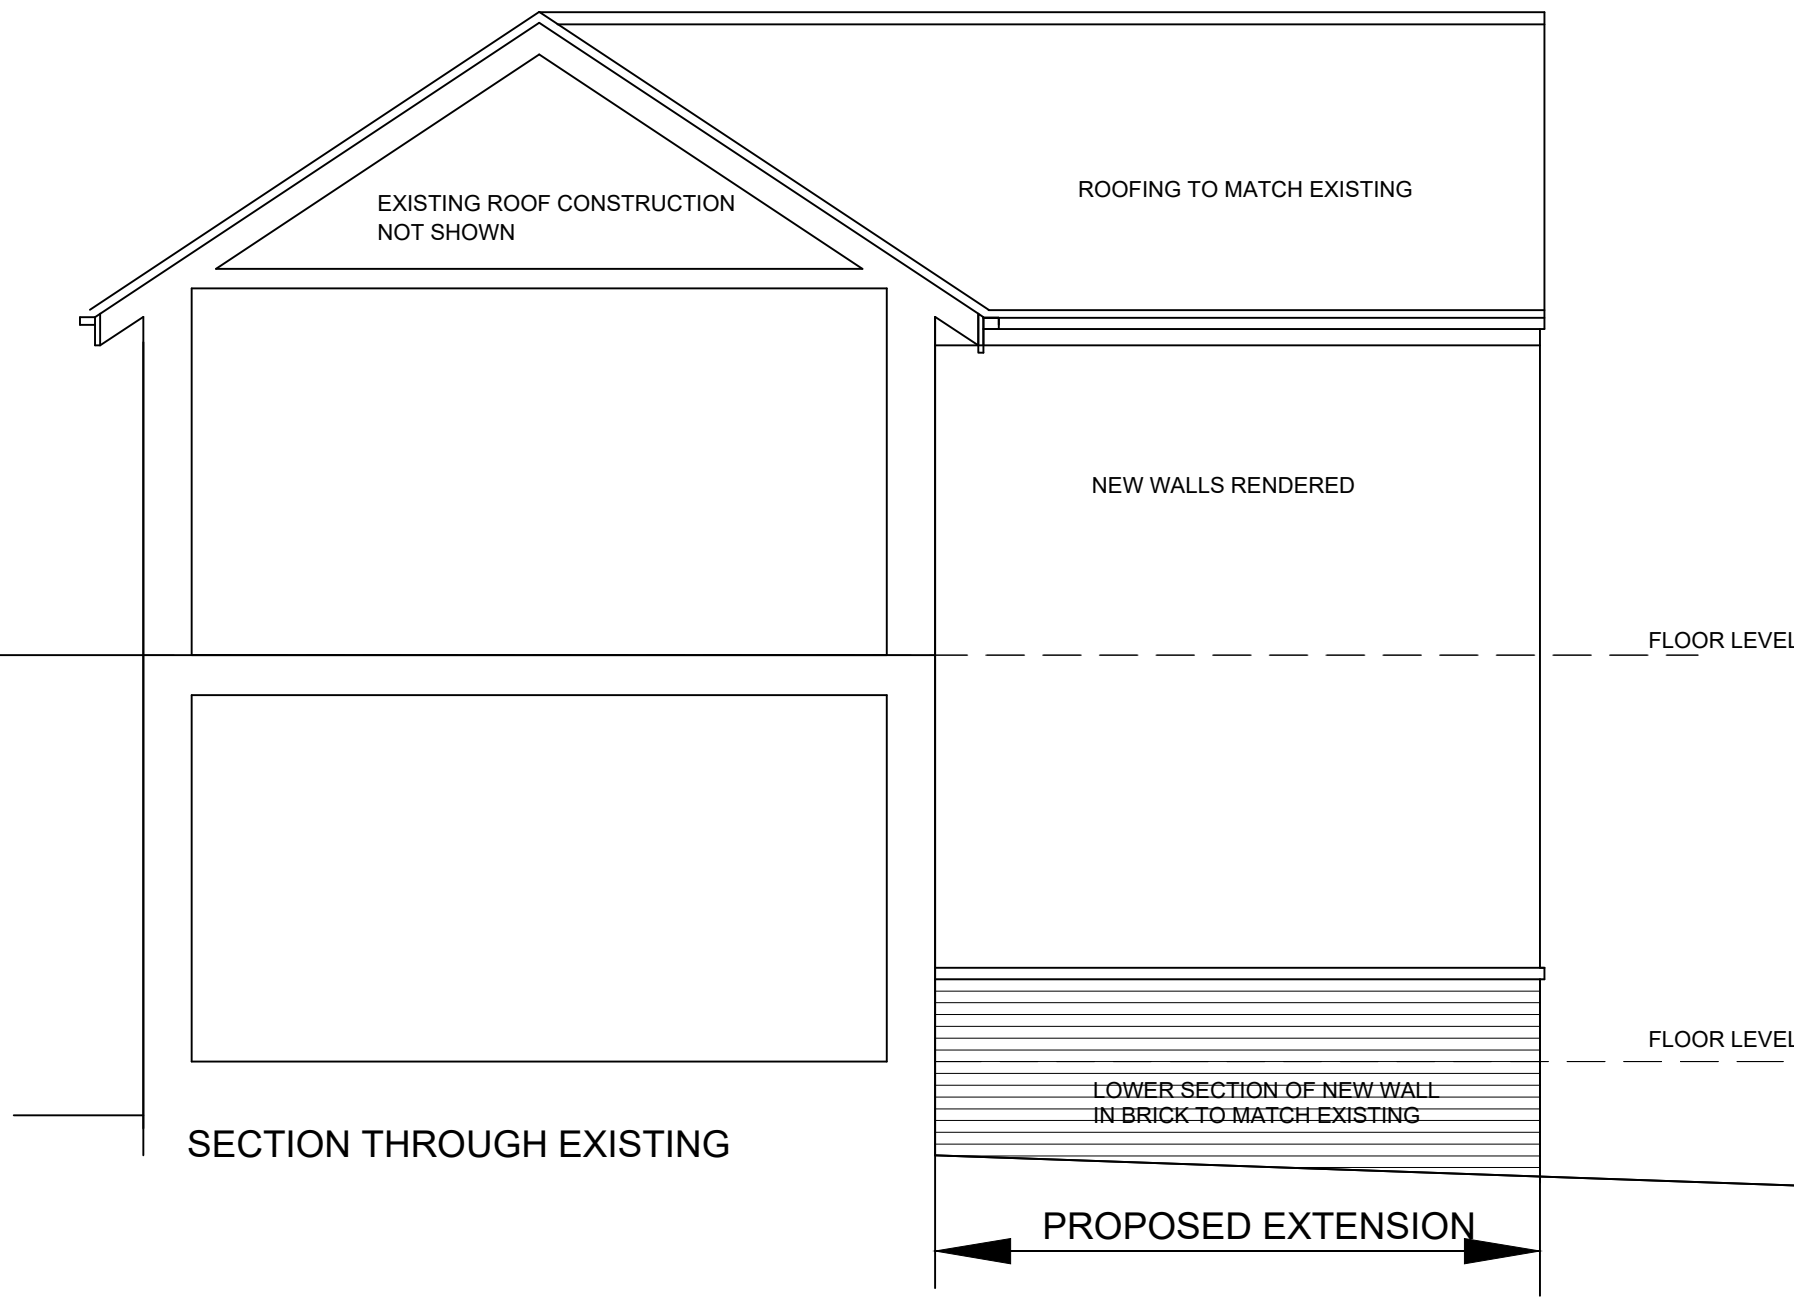



SIDE ELEVATION

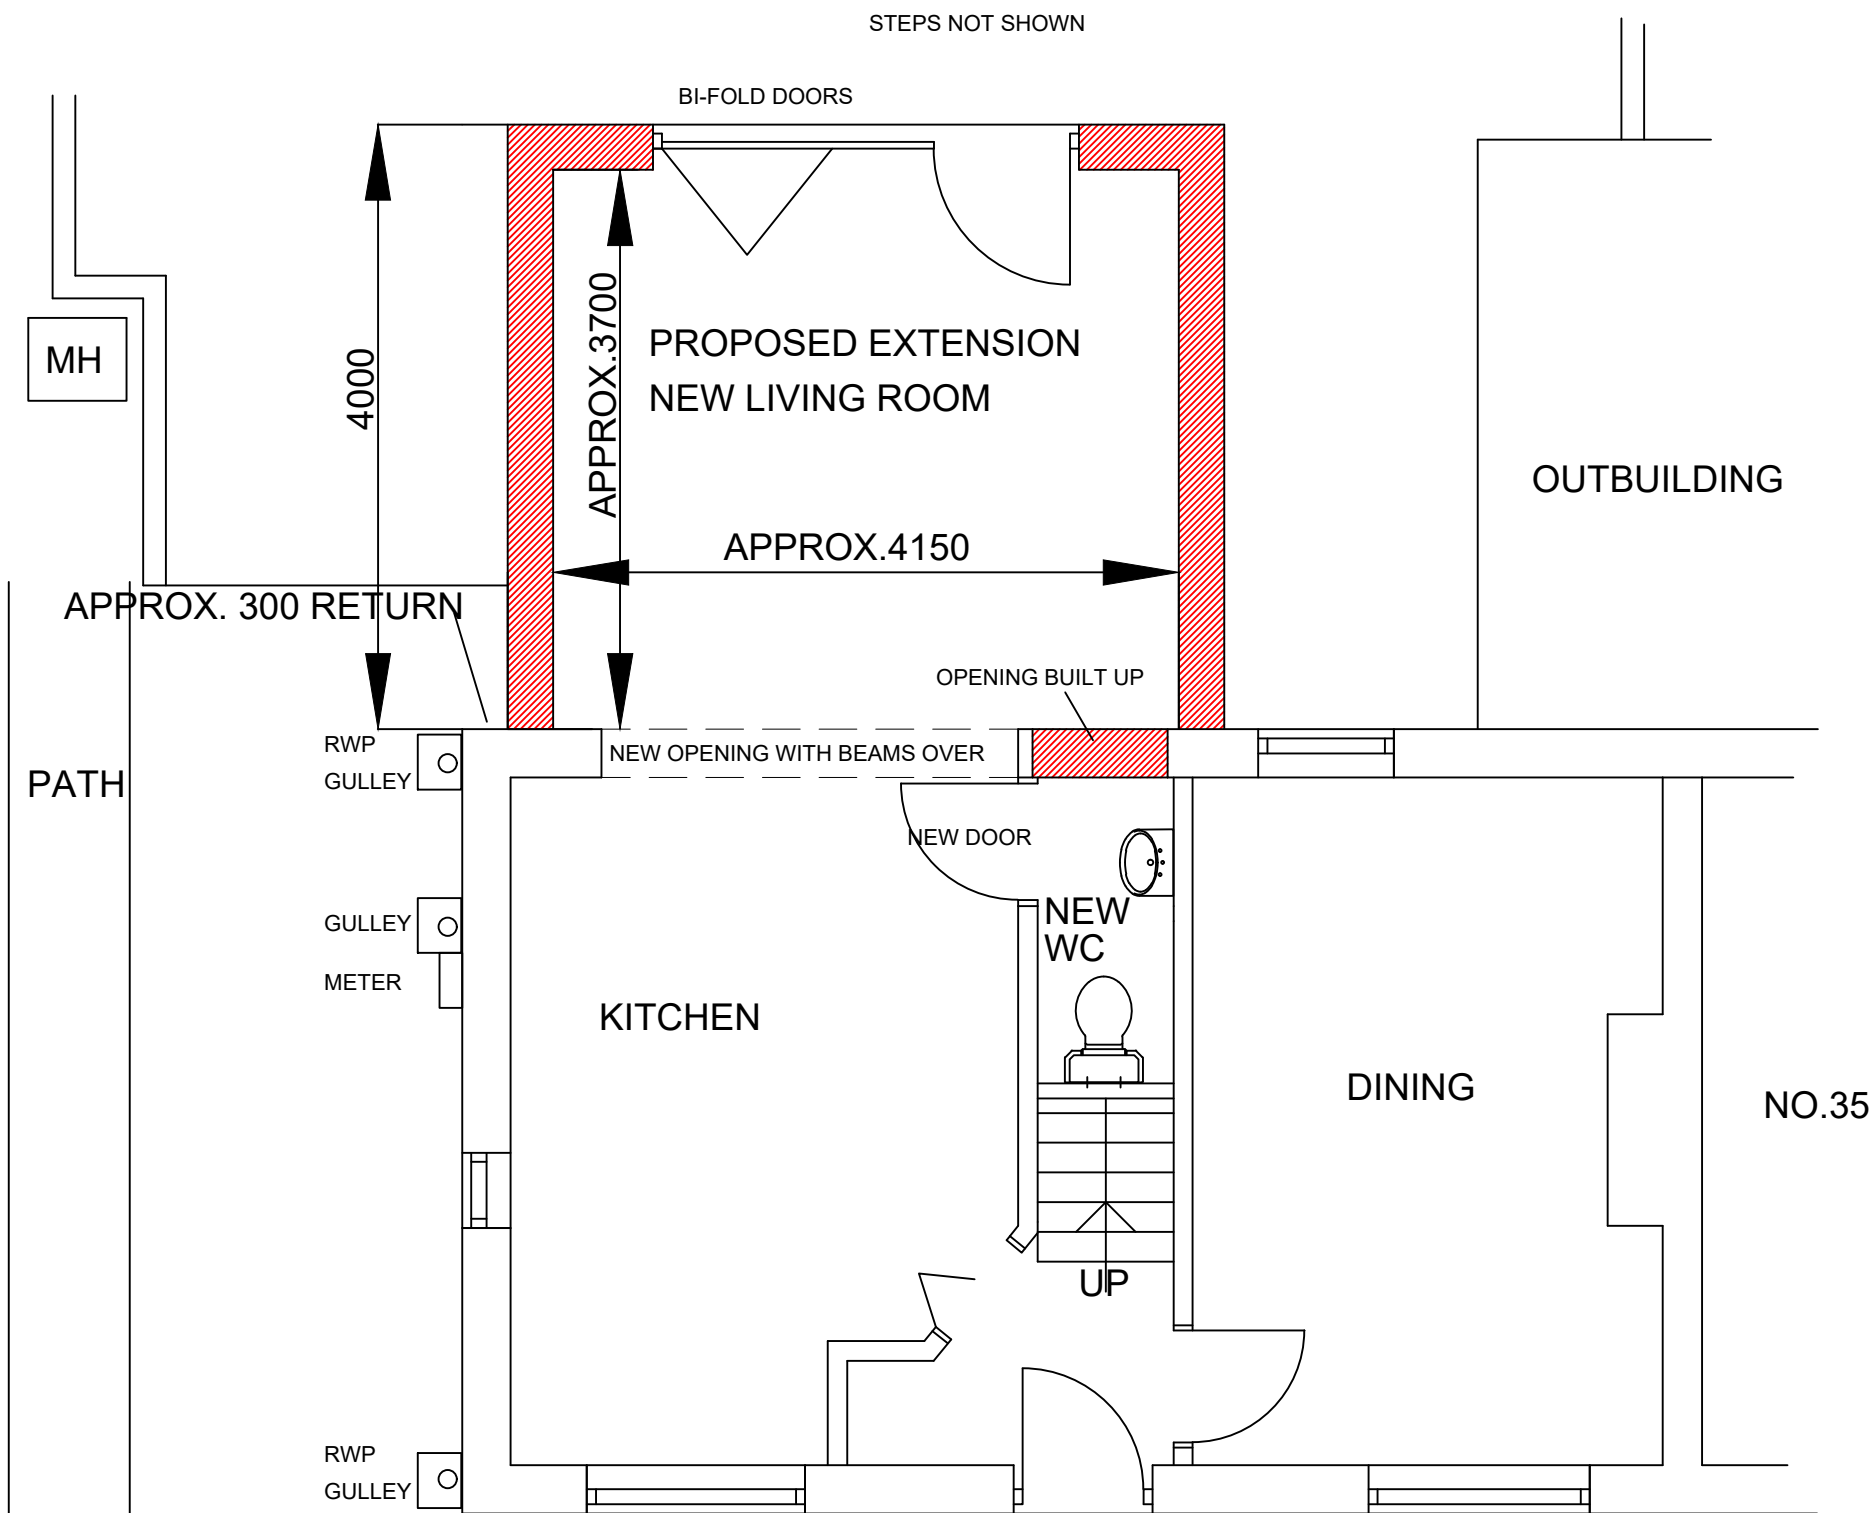

GROUND FLOOR PLAN

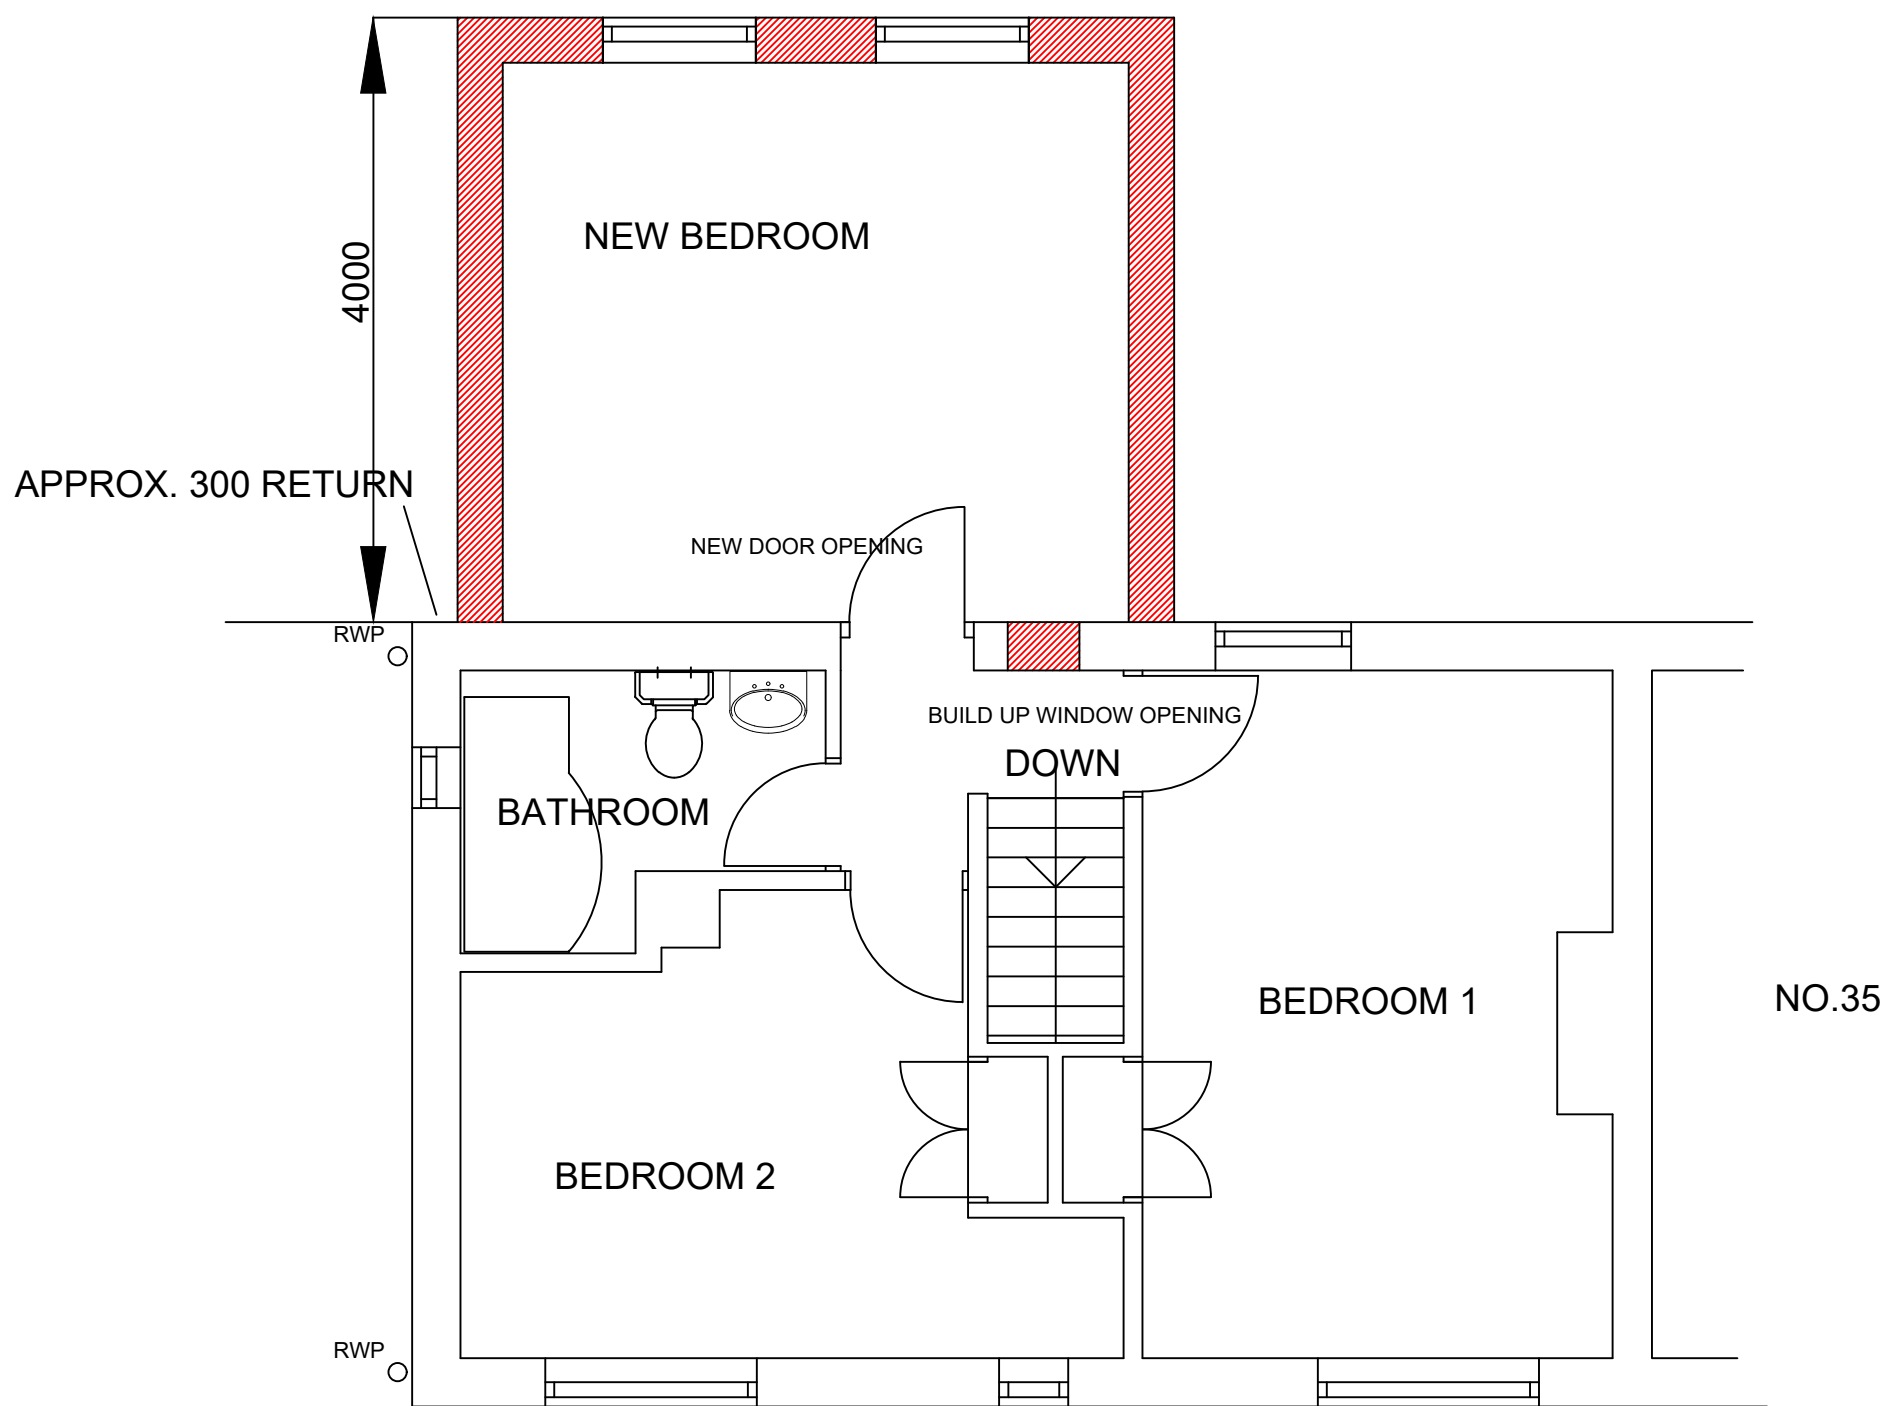

FIRST FLOOR PLAN

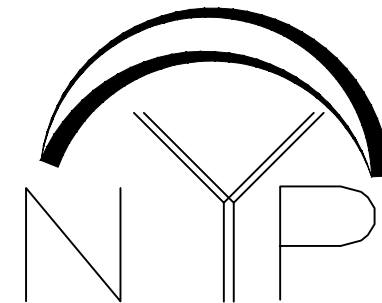 

1. THIS DRAWING AND THE COPYRIGHTS AND PATENTS THEREIN ARE THE PROPERTY OF NYP ARCHITECTURAL SERVICES LTD. REGISTERED IN ENGLAND AND WALES NO. 4631338 AND MAY BE USED OR REPRODUCED ONLY UNDER CONTRACT.

2. CONTRACTORS AND SUB-CONTRACTORS MUST CHECK AND AGREE ALL DIMENSIONS BEFORE PREPARING SHOP DRAWINGS OR COMMENCING WORK ON SITE.

3. CONTRACTORS ARE RESPONSIBLE FOR INFORMING THE DESIGNER OF ANY DISCREPANCY DISCOVERED ON THIS DRAWING OR BETWEEN THIS DRAWING AND ANY OTHER RELATED DOCUMENT ISSUED UNDER THE STANDARD FORM OF CONTRACT IN RESPECT OF THE WORK.

4. WRITTEN DIMENSIONS ONLY ARE TO BE USED FROM THIS DRAWING. IF IN ANY DOUBT ASK FOR CLARIFICATION.

Notes.

Revisions.

| Date       | Suffix | Description                                                                       | Date | Suffix | Description |
|------------|--------|-----------------------------------------------------------------------------------|------|--------|-------------|
| 26-10-2017 | B      | REAR PROJECTION DISTANCE REDUCED TO 4 METRES. RETURN INTRODUCED TO SIDE ELEVATION |      |        |             |

NYP ARCHITECTURAL SERVICES

The Grove, High Street, Dodworth, Barnsley, S75 3RQ. Tel: 01226 200989. E-mail: scott@nypas.co.uk / stephen@nypas.co.uk

|                |                                                   |         |                |
|----------------|---------------------------------------------------|---------|----------------|
| Project.       | 33 HACKINGS AVENUE<br>CUBLEY<br>PENISTONE S36 6BN | Client. |                |
| Drawing Title. | PLANS AND ELEVATIONS<br>AS PROPOSED               | Date.   | SEPTEMBER 2017 |
| Ref.           | 04-20                                             | Scale.  | 1:50 @ A1      |
| Dwg. No.       | 02                                                | Rev.    | B              |

SHEET SIZE A1