





FRONT ELEVATION
AS PROPOSED

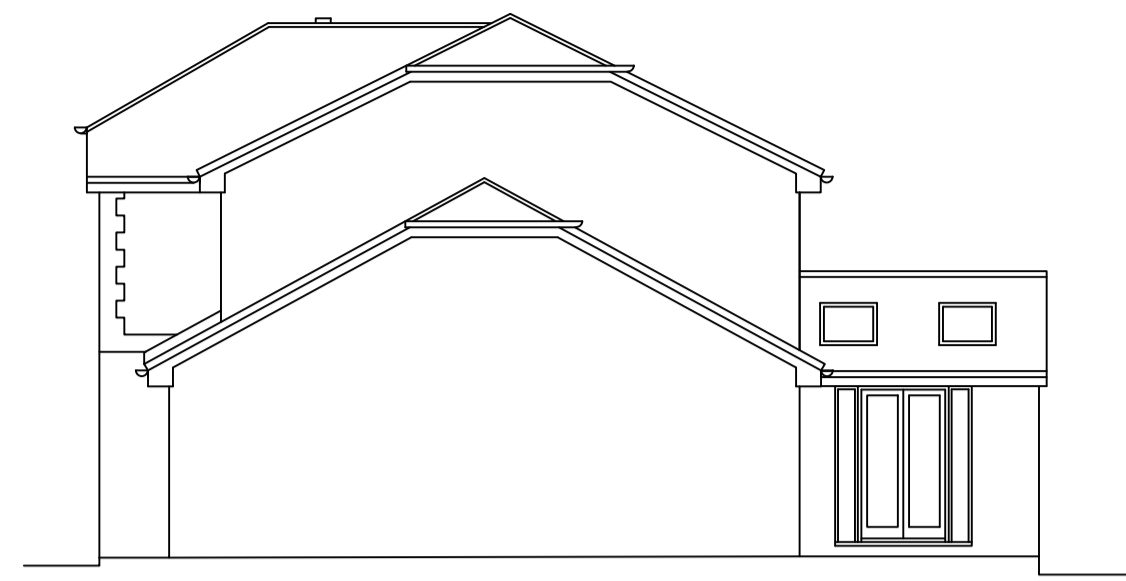

SIDE ELEVATION
AS PROPOSED




FRONT ELEVATION
AS EXISTING

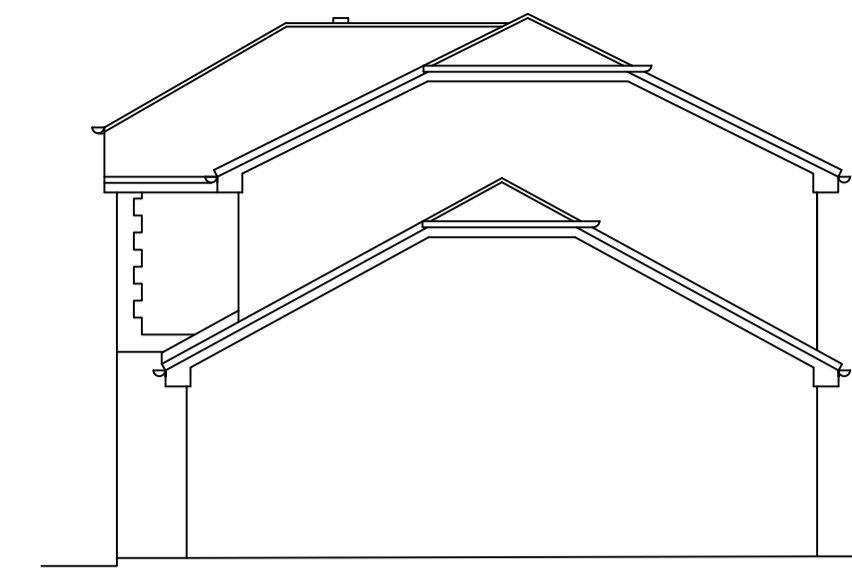

SIDE ELEVATION
AS EXISTING




REAR ELEVATION
AS PROPOSED

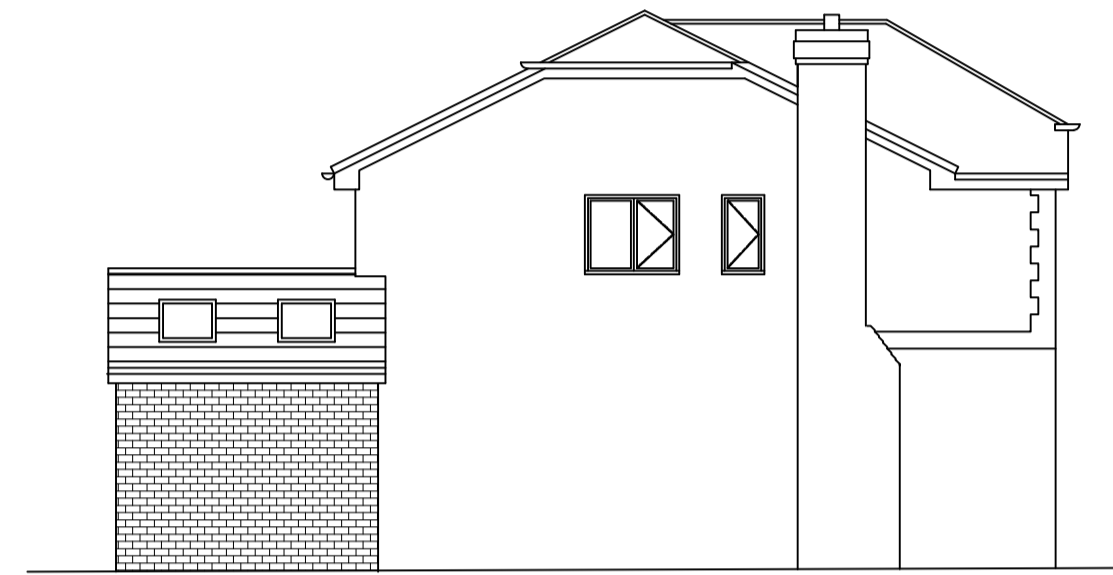


SIDE ELEVATION
AS PROPOSED




REAR ELEVATION
AS EXISTING

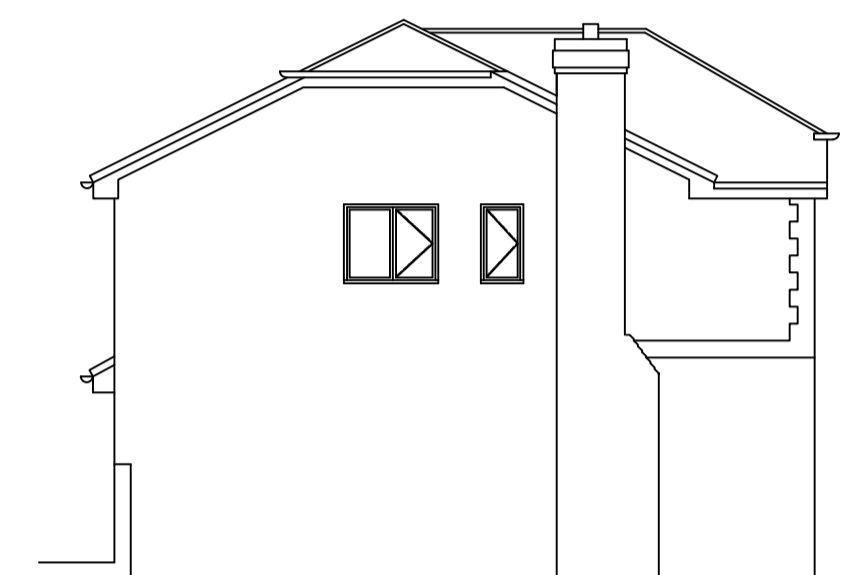


SIDE ELEVATION
AS EXISTING

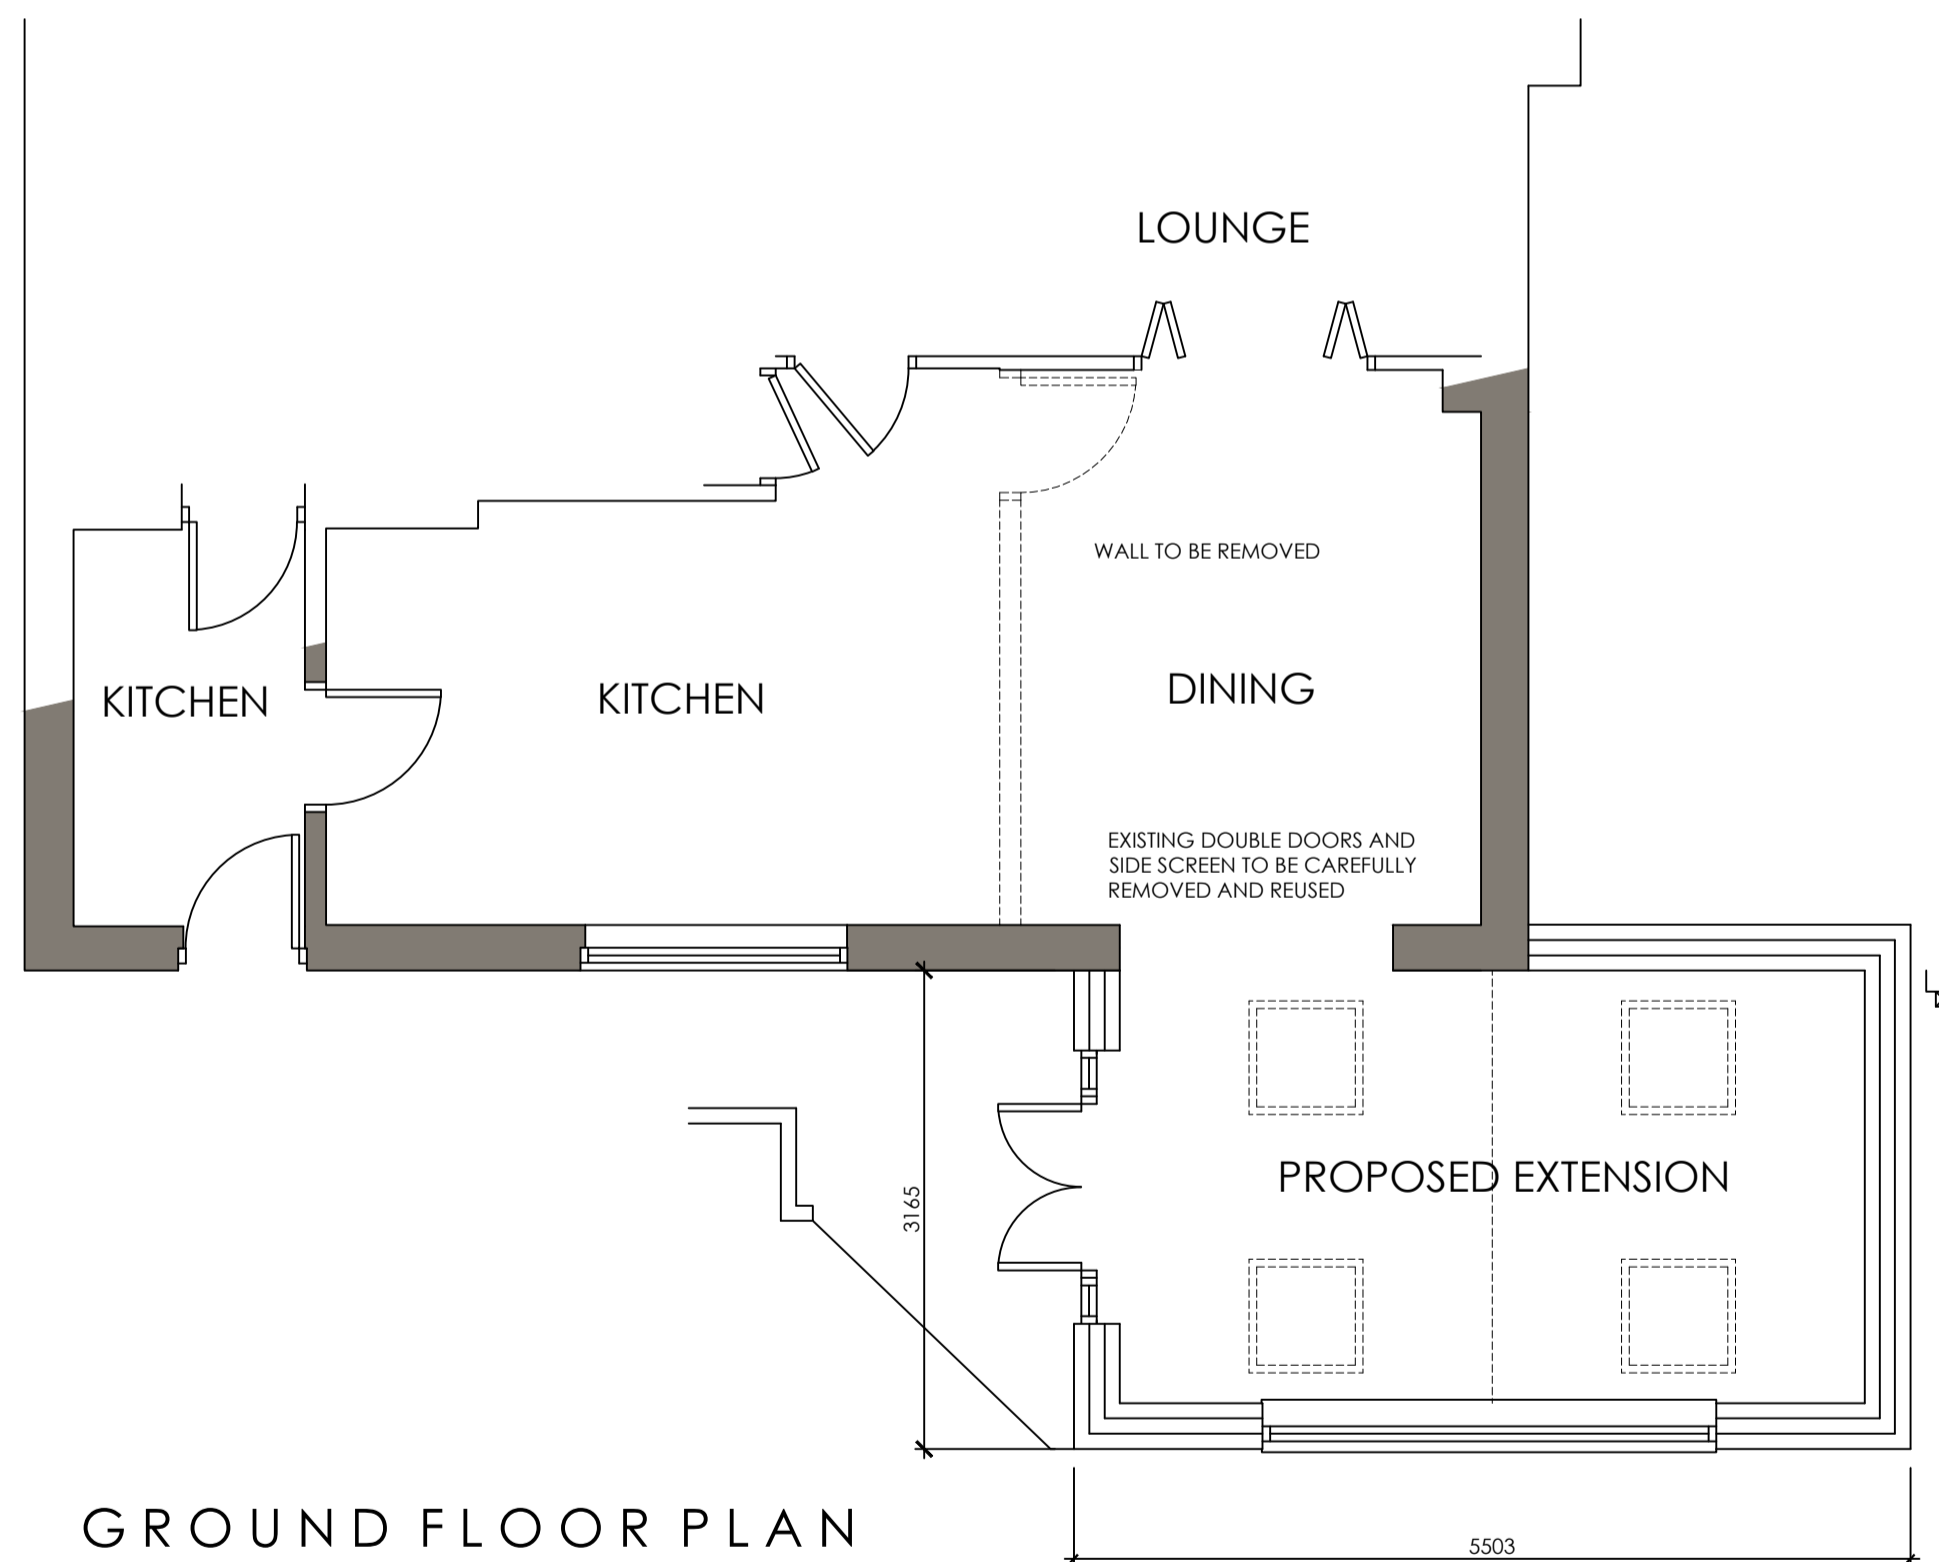

GROUND FLOOR PLAN
AS PROPOSED

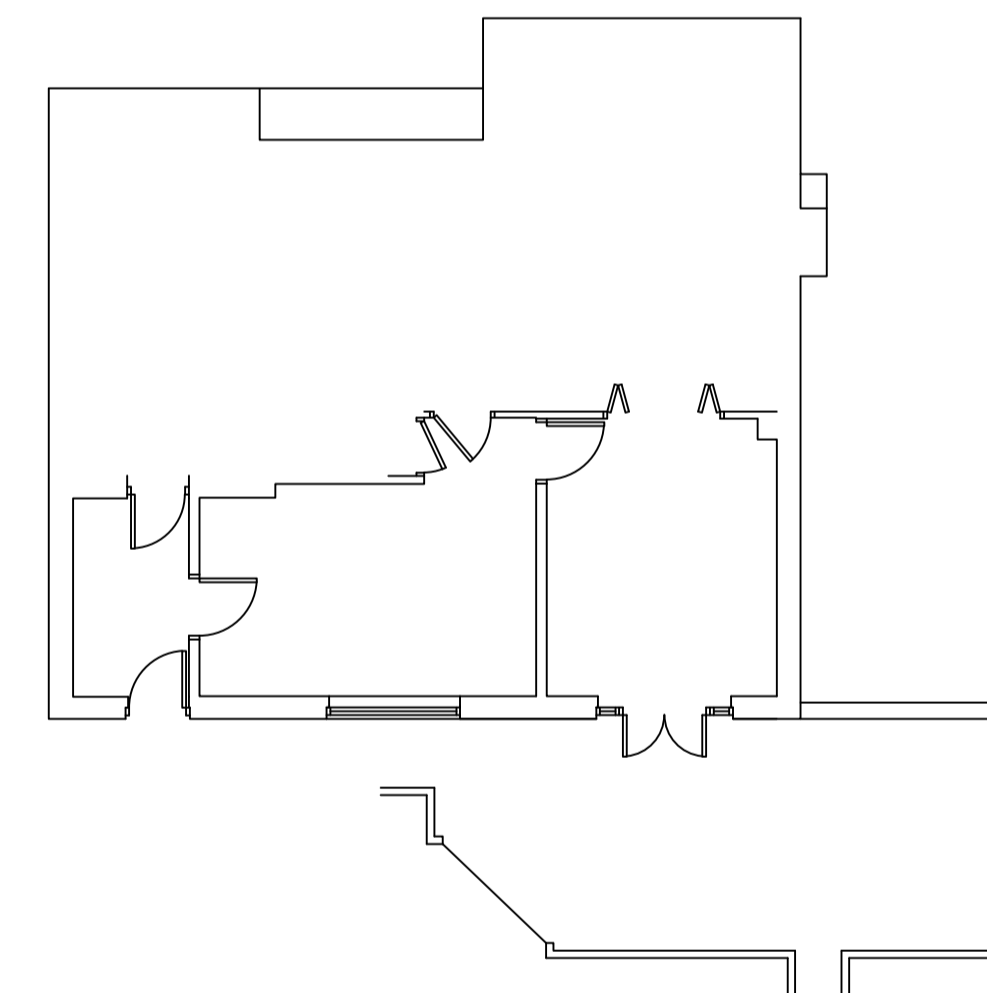

GROUND FLOOR PLAN
AS EXISTING

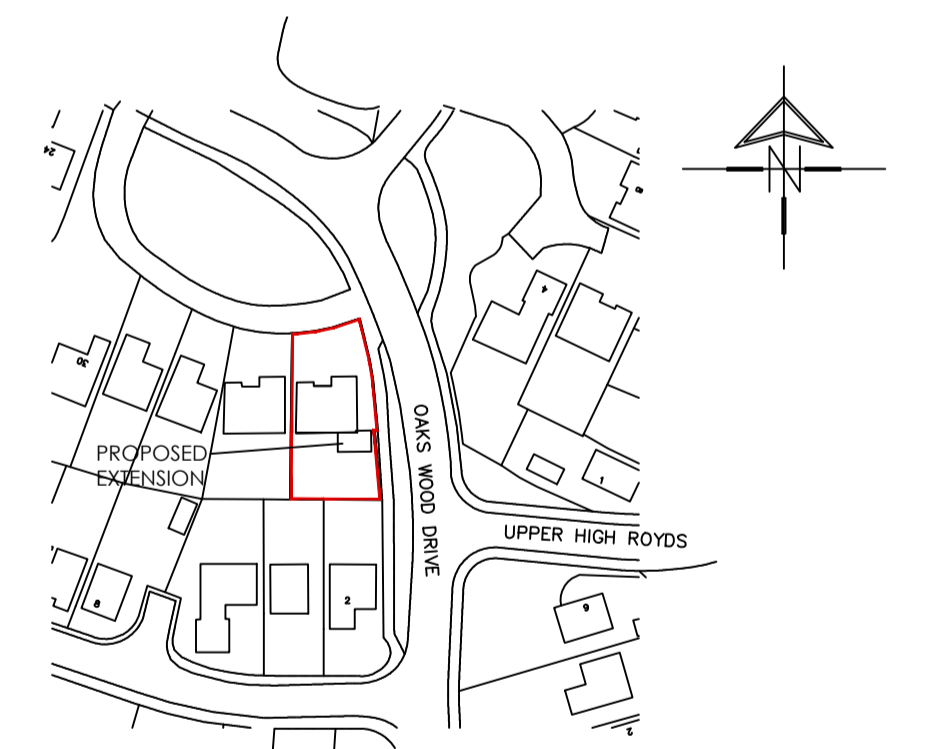

LOCATION PLAN
SCALE 1:1250

			8 MORSTON BUSINESS PARK, WHALEY ROAD, BARUGH GREEN, BARNSELY, S75 1HQ Phone: 01226 208482 Fax: 01226 283030 Email: info@whiteaguspартnership.co.uk Web: www.whiteaguspартnership.co.uk		
ARCHITECTURAL SERVICES AND SURVEYORS					
Project: PROPOSED EXTENSION AT 38 OAKS WOOD DRIVE, DARTON BARNSELY S75 5PT			Client: MR & MRS JOHNSON		
Drawing Title: PLANS & ELEVATIONS AS PROPOSED		Date: JUNE 2018		Scale: 1:50 & 1:100 @ A1	
		Ref: 18-018	Dwg. No. 01	Rev. B	
Date	Suffix	Description	Date	Suffix	Description
14-06-18	A	REVISED TO CLIENTS REQUIREMENTS			
15-06-18	B	REVISED TO CLIENTS REQUIREMENTS			