



Drawing No.	Rev No.
MPH001 -003	A

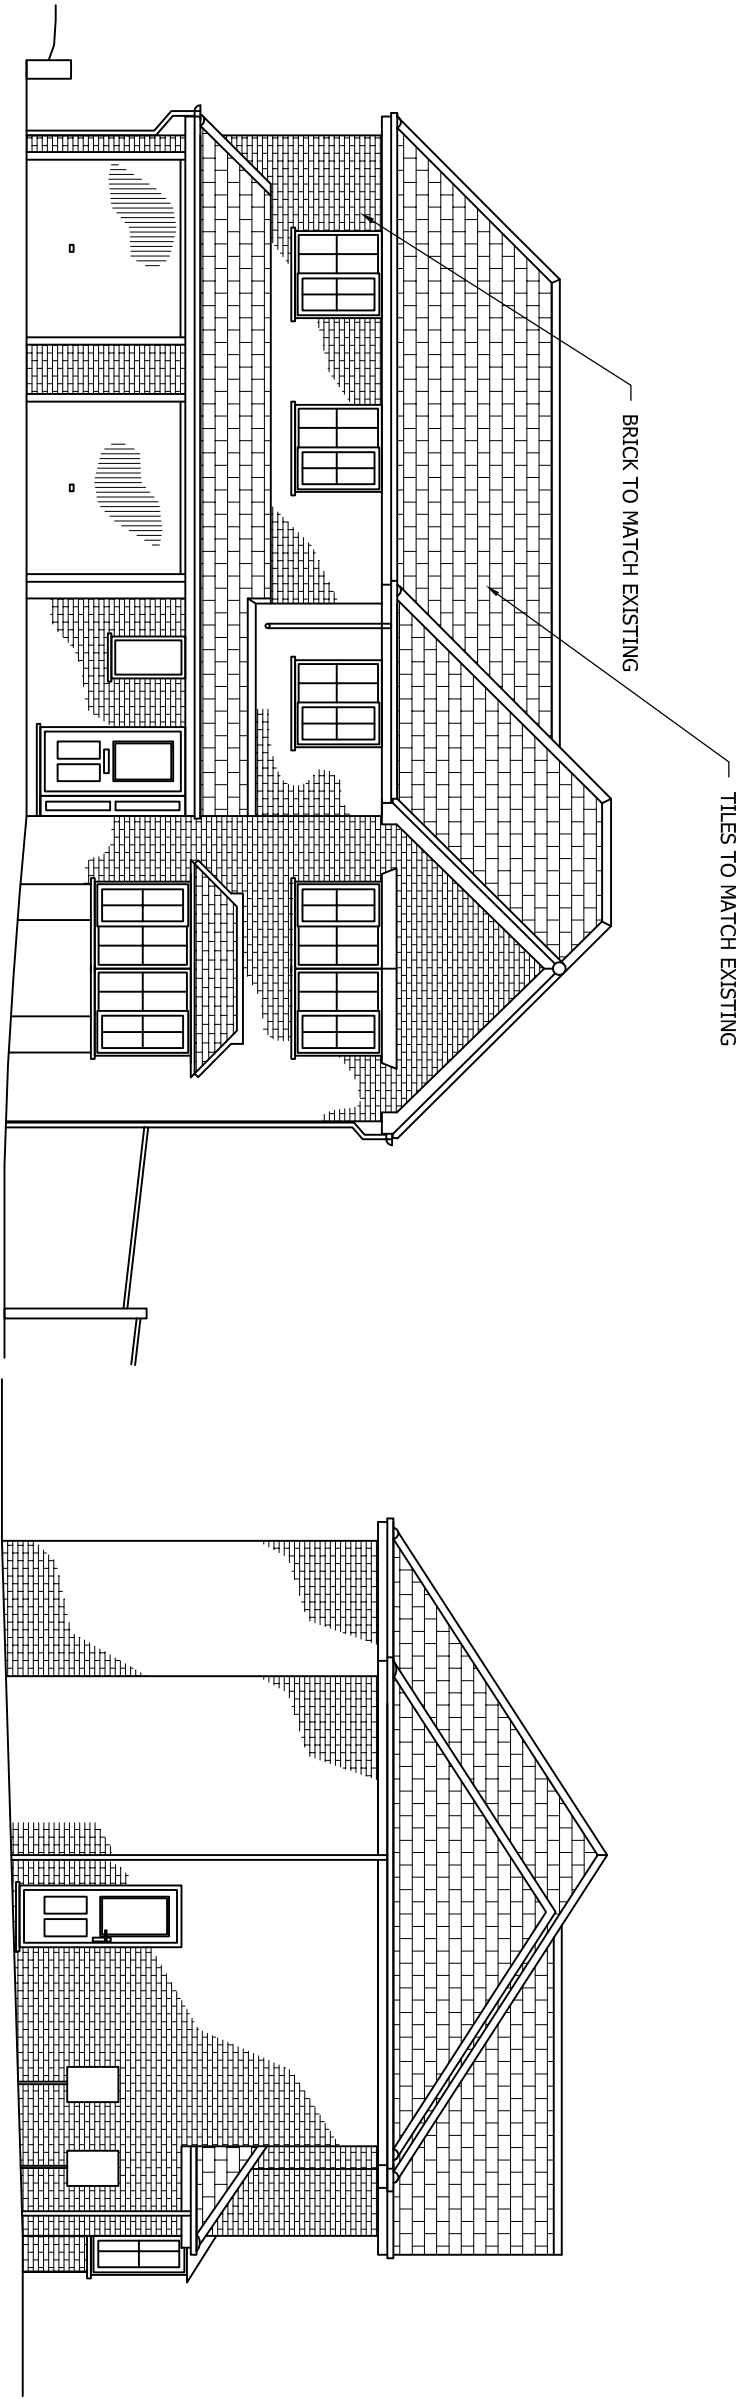

PROPOSED FRONT ELEVATION
SCALE 1:100 AT A3

PROPOSED END ELEVATION
SCALE 1:100 AT A3

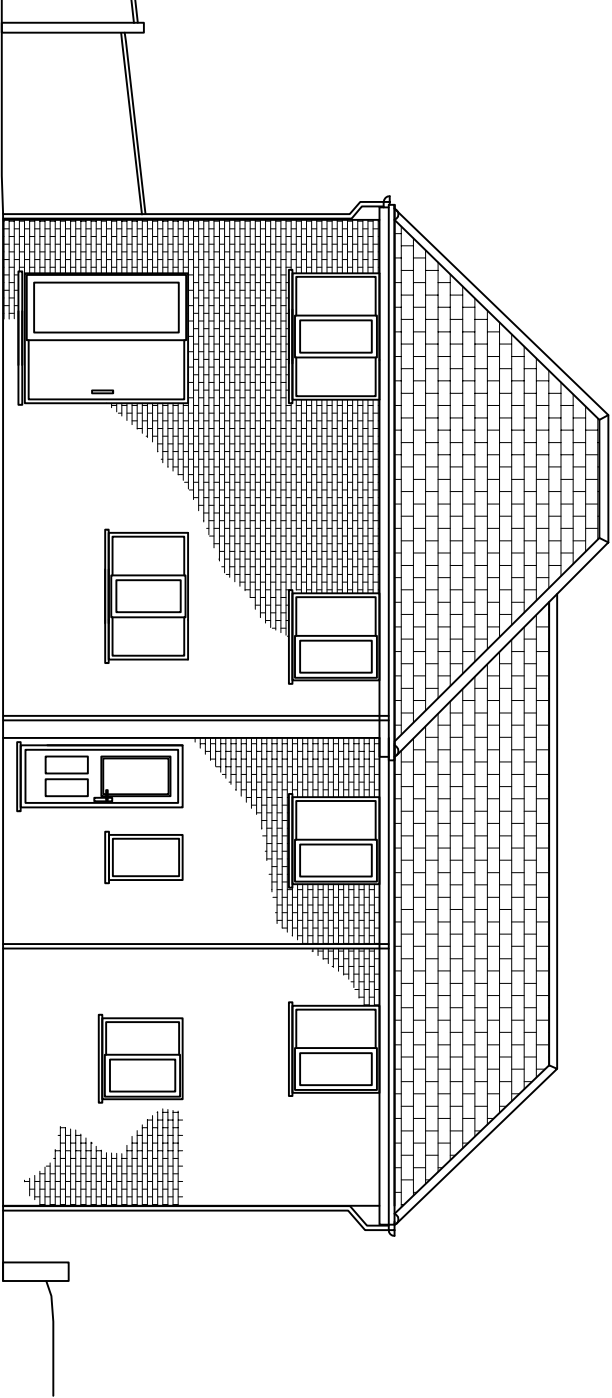

PROPOSED REAR ELEVATION
SCALE 1:100 AT A3

DO NOT SCALE: Contractor to check all dimensions and report any omissions or errors

NOTES

A	Redesigned	JRB	PH	PH	24/10/12
Rev	Description	By	Chk	App	Date

JRB DESIGNS Ltd
1 Saville Road
Cudworth
Barnsley
S72 8LT
Tel: 01226 383542
Fax: 01226 380078
Mob: 07970 541192
Email: join@jrbdesigns.co.uk

This drawing is copyright. © Jrbdesigns Ltd.

Client
MR P HEPPLESTON

Drawing Title
PROPOSED ELEVATIONS

Address
**2 PARKLAND VIEW
LUNDWOOD
BARNSLEY**

Project Title:
**PROPOSED FIRST FLOOR
SIDE EXTENSION**

Purpose of Issue:
PLANNING

Drawing Status
FIRST ISSUE

Scale at A3	Drawn By	Date	
AS SHOWN	JRB	29/08/2012	
Checked By	Date	Approved By	Date
PH	29/08/2012	PH	29/08/2012
Project No.	Drawing No.	Revision	
MPH001	003	A	

APPROVAL ☒ INFORMATION ☐ TENDER ☐ CONTRACT ☐ CONSTRUCTION ☐