


**Existing North Elevation**  
1 : 50

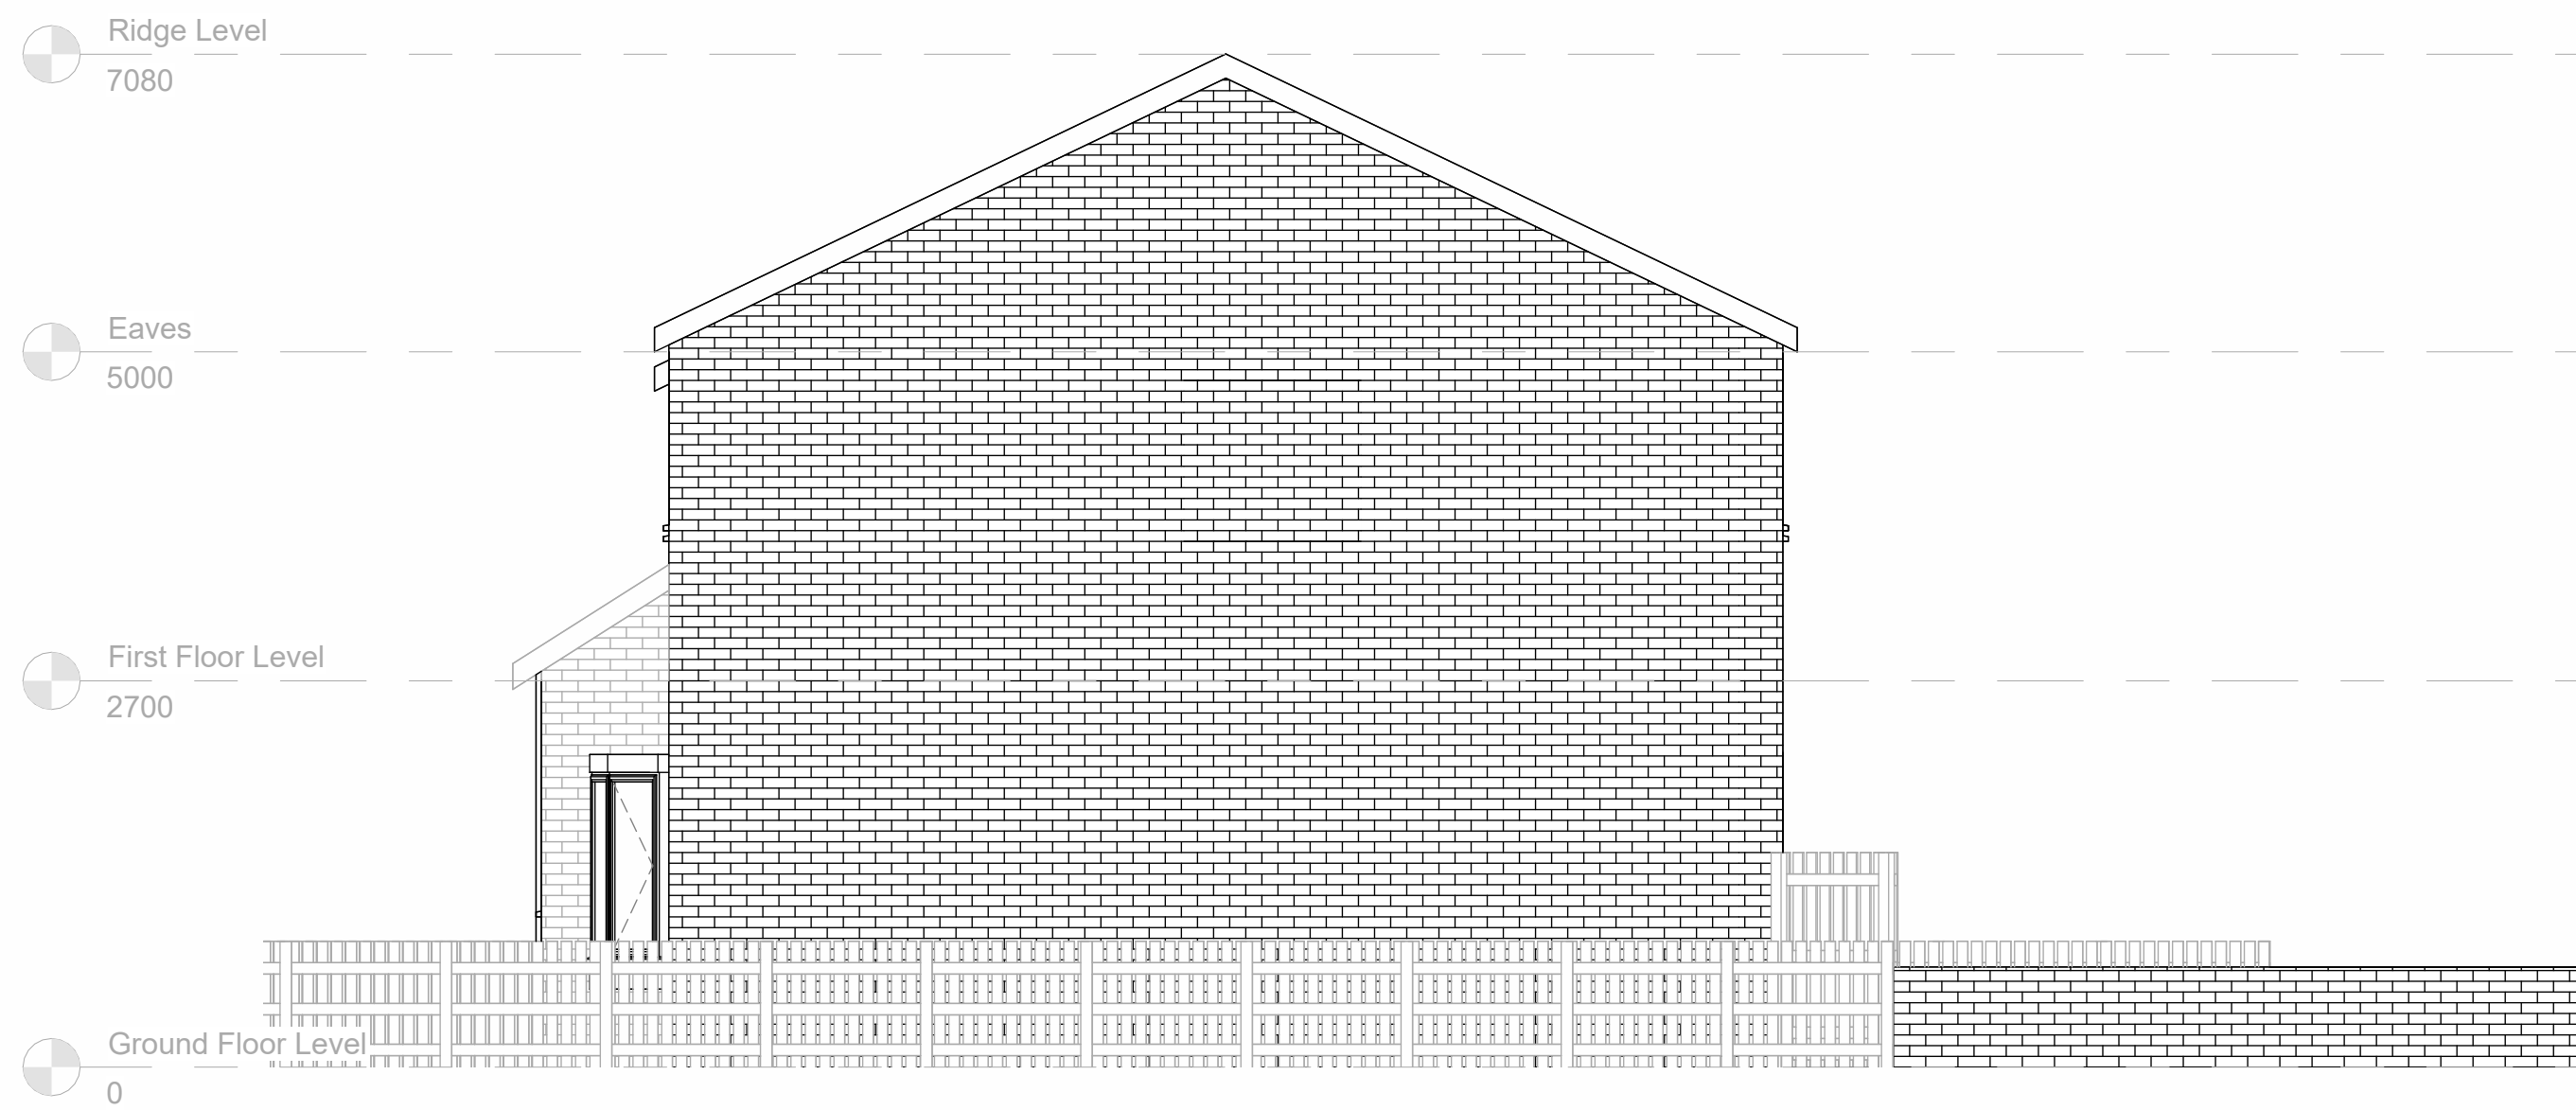


**Existing East Elevation**  
1 : 50



**Existing South Elevation**  
1 : 50



**Existing West Elevation**  
1 : 50

 

No.	Description	Date
Revisions		

Project  
EXT-S75-001  
36 Roman Road  
S75 5DD

Title  
Existing Elevations

Drawing No.                      Revision  
A005

Scale @ A1                      Designer                      Drawn  
1 : 50                              JC                                  JC

Date                                  Checked                          Client  
21-10-24                          -

Status  
PLANNING