


**GENERAL NOTES:**

Drawing copyright of DS&L Property Consulting Ltd.


Dimensions should be checked and verified on site prior to any construction or alteration.




EXISTING NORTH ELEVATION

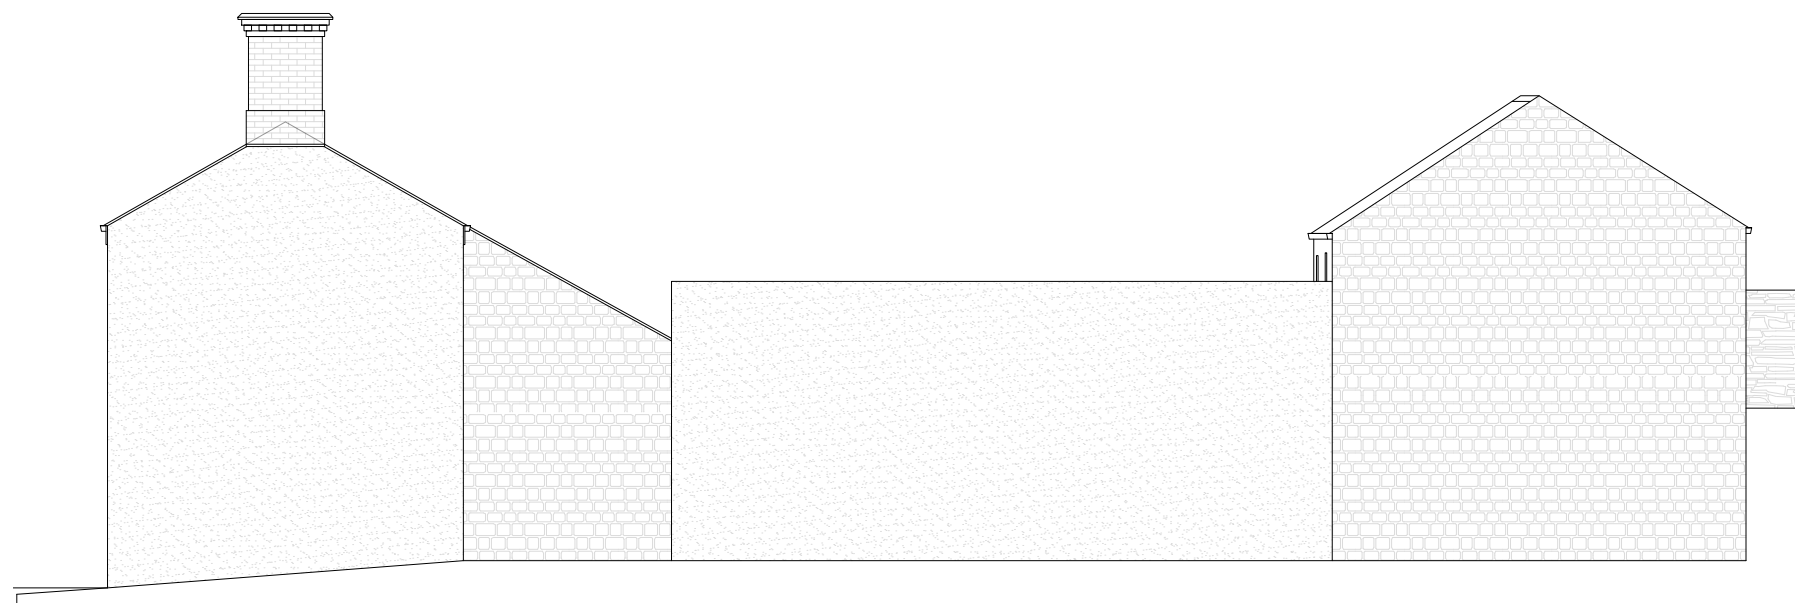

EXISTING WEST ELEVATION

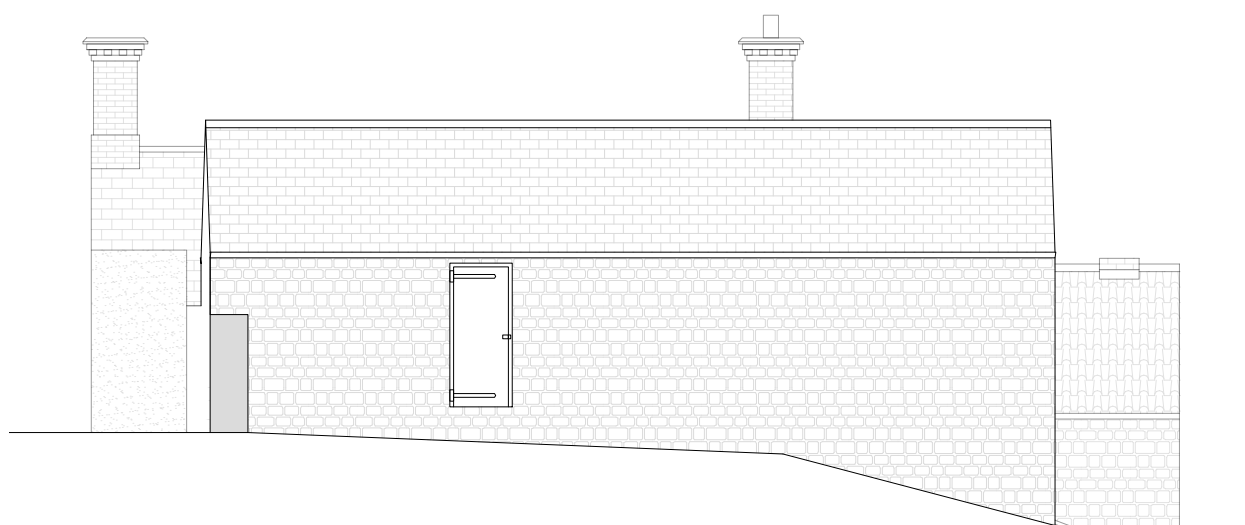

EXISTING SOUTH ELEVATION

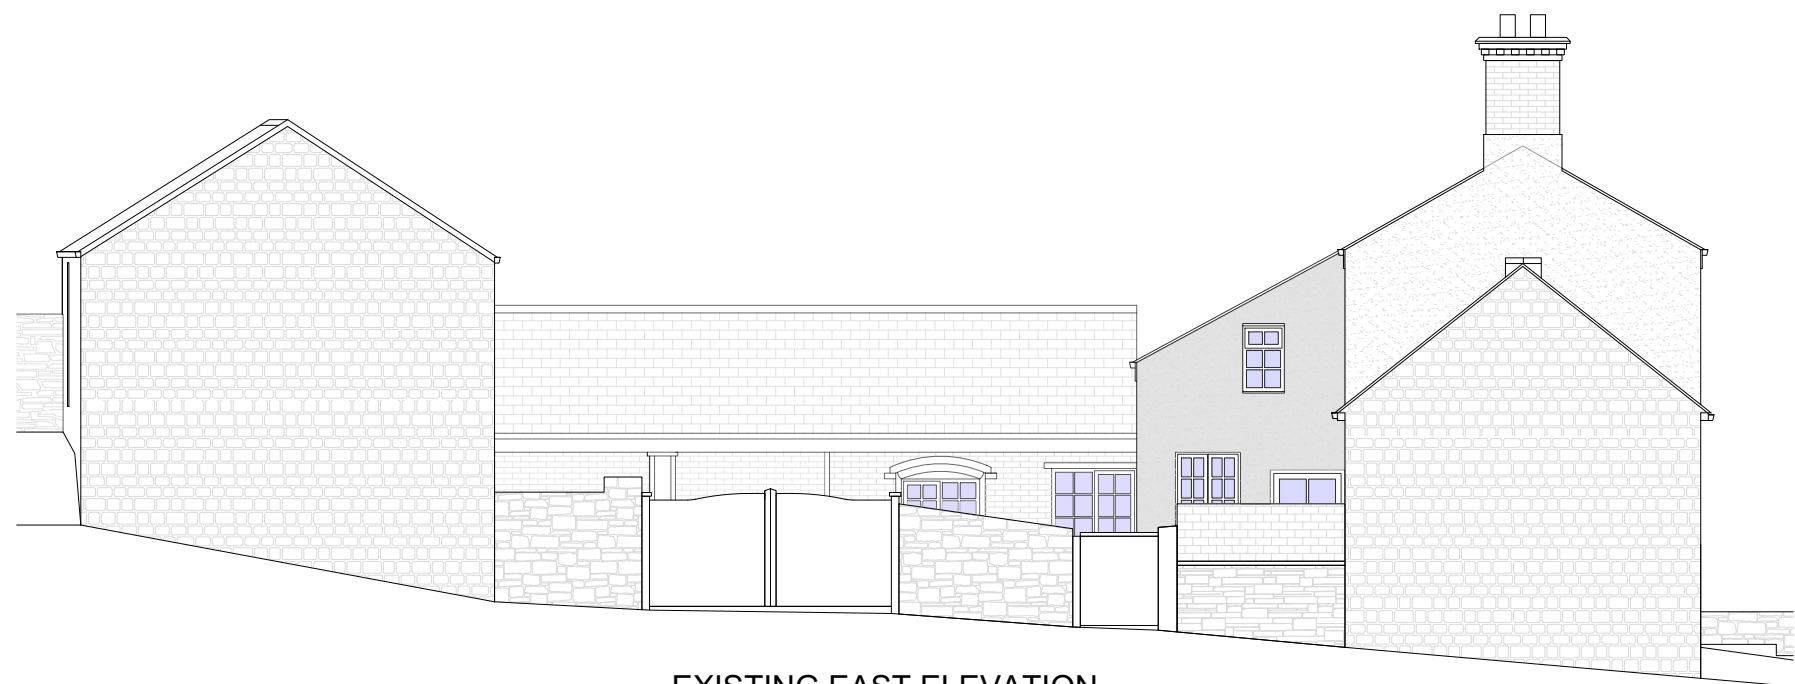

EXISTING EAST ELEVATION

Site Address:			
20 Darton Road, Cawthorne, Barnsley, S75 4HR			
Project:			
Refurbishment and Conversion of Outbuildings			
Drawing title:			
Existing Elevations			
Status:	Date:		
Planning	May 2024		
Project no:	Drawing no:	Revision:	Scale:
FP-20DR	02	-	1:100@A3