


PROPOSED FRONT ELEVATION
SCALE 1:100

PROPOSED SIDE ELEVATION
SCALE 1:100

PROPOSED REAR ELEVATION
SCALE 1:100

PROPOSED SIDE ELEVATION
SCALE 1:100

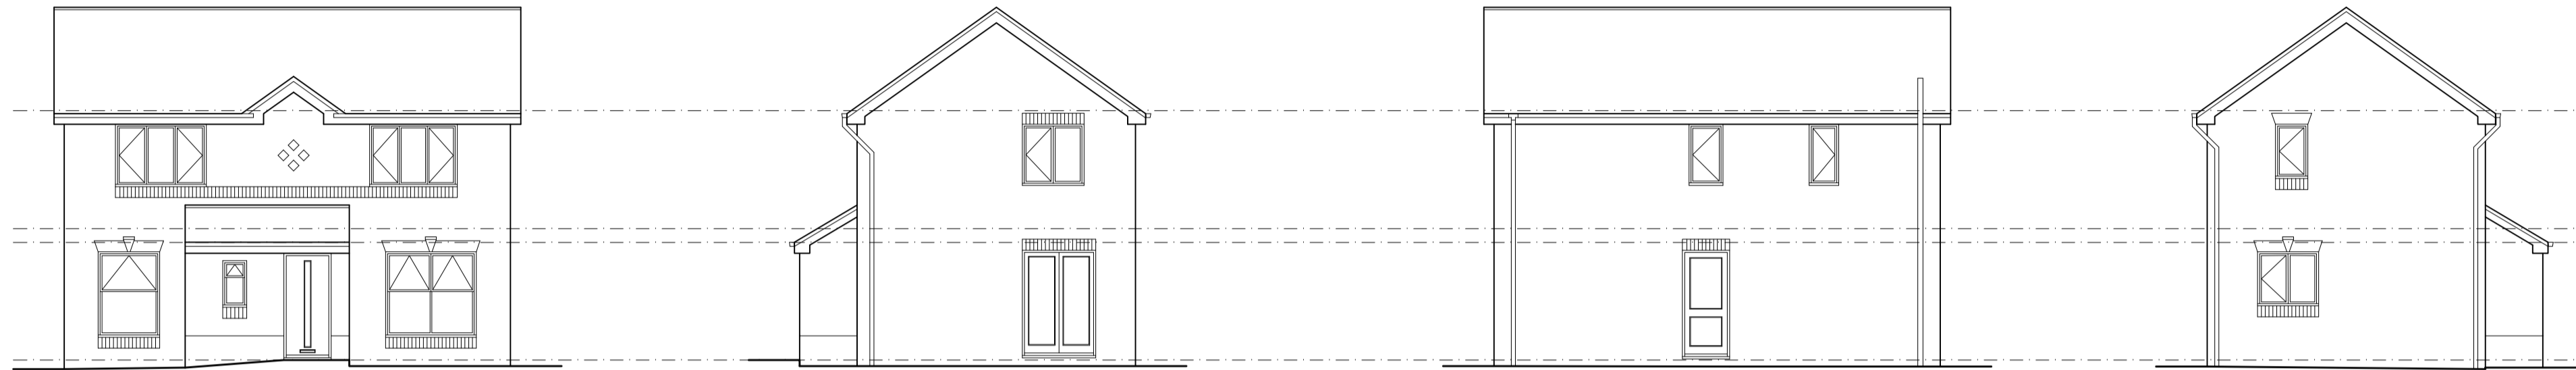


EXISTING FRONT ELEVATION
SCALE 1:100

EXISTING SIDE ELEVATION
SCALE 1:100


EXISTING REAR ELEVATION
SCALE 1:100

EXISTING SIDE ELEVATION
SCALE 1:100

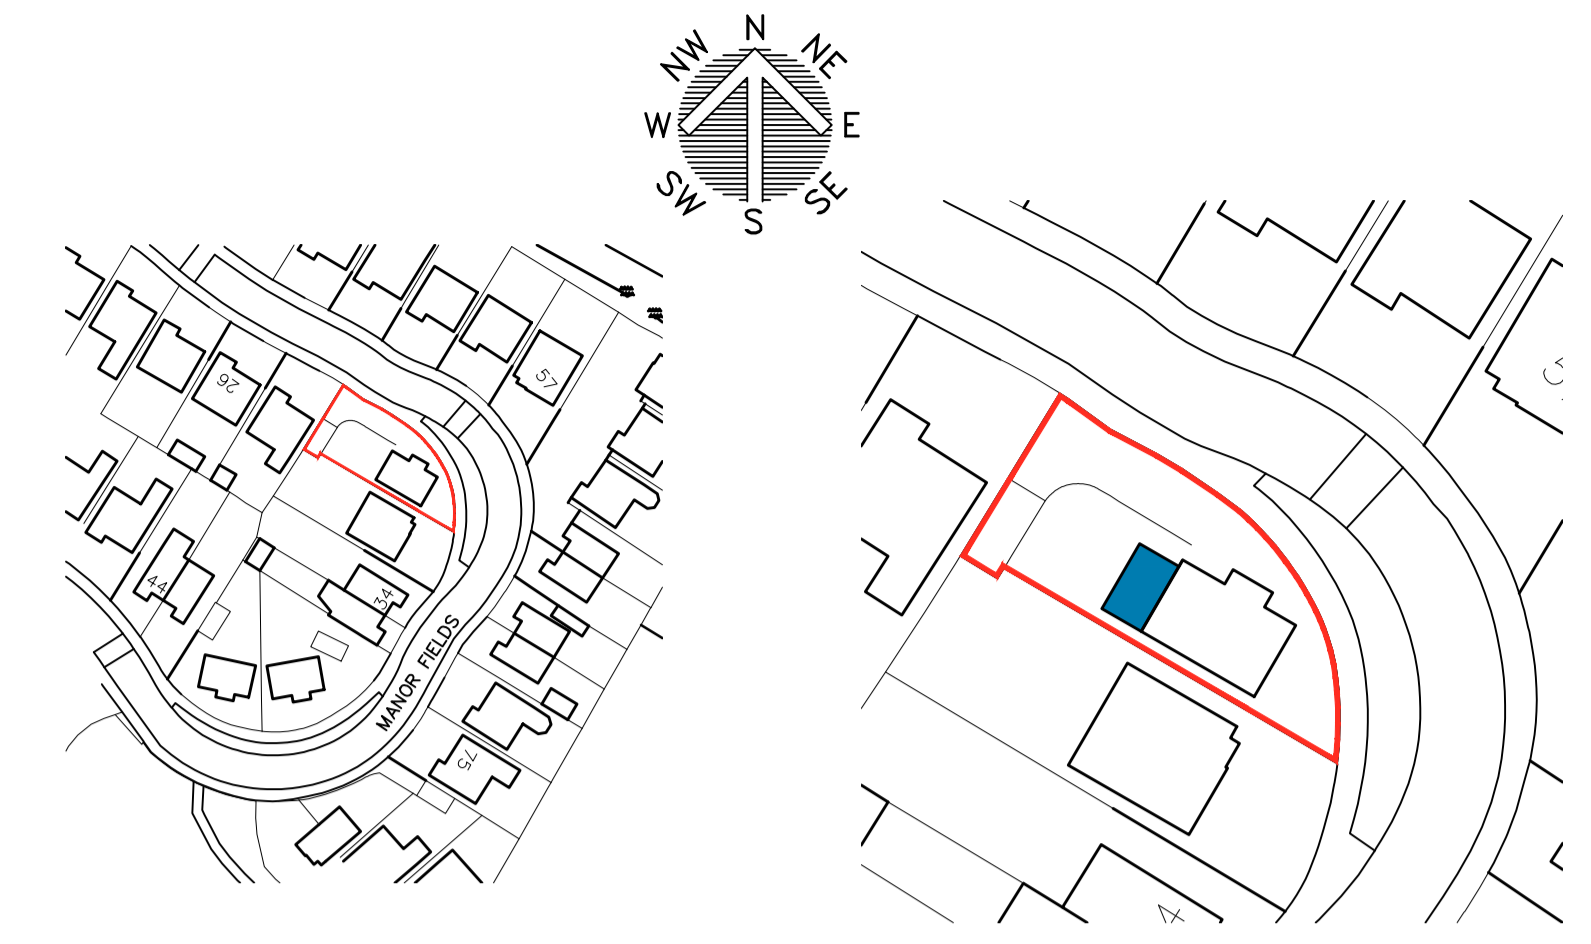


LOCATION PLAN
SCALE 1:1250


BLOCK PLAN
SCALE 1:500

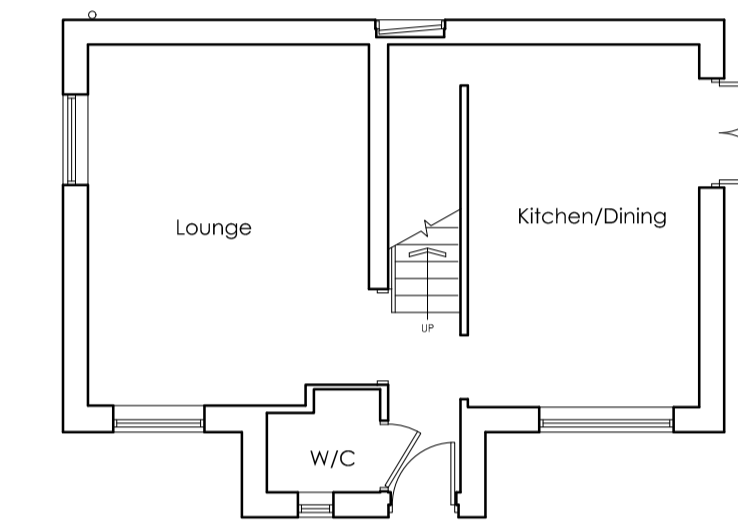


EXISTING GROUND FLOOR PLAN
SCALE 1:100

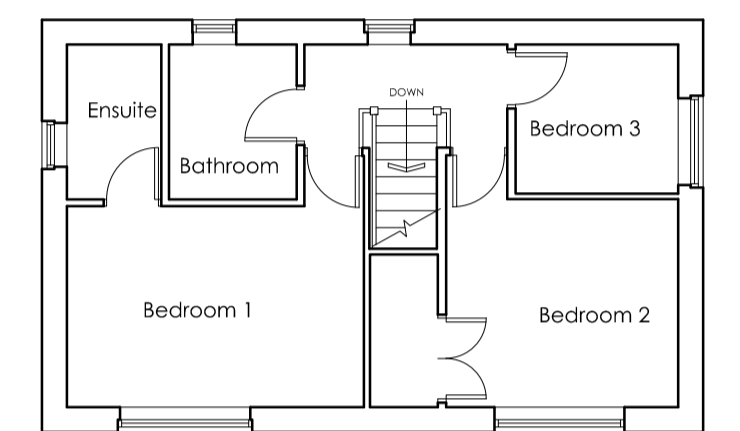

EXISTING FIRST FLOOR PLAN
SCALE 1:100

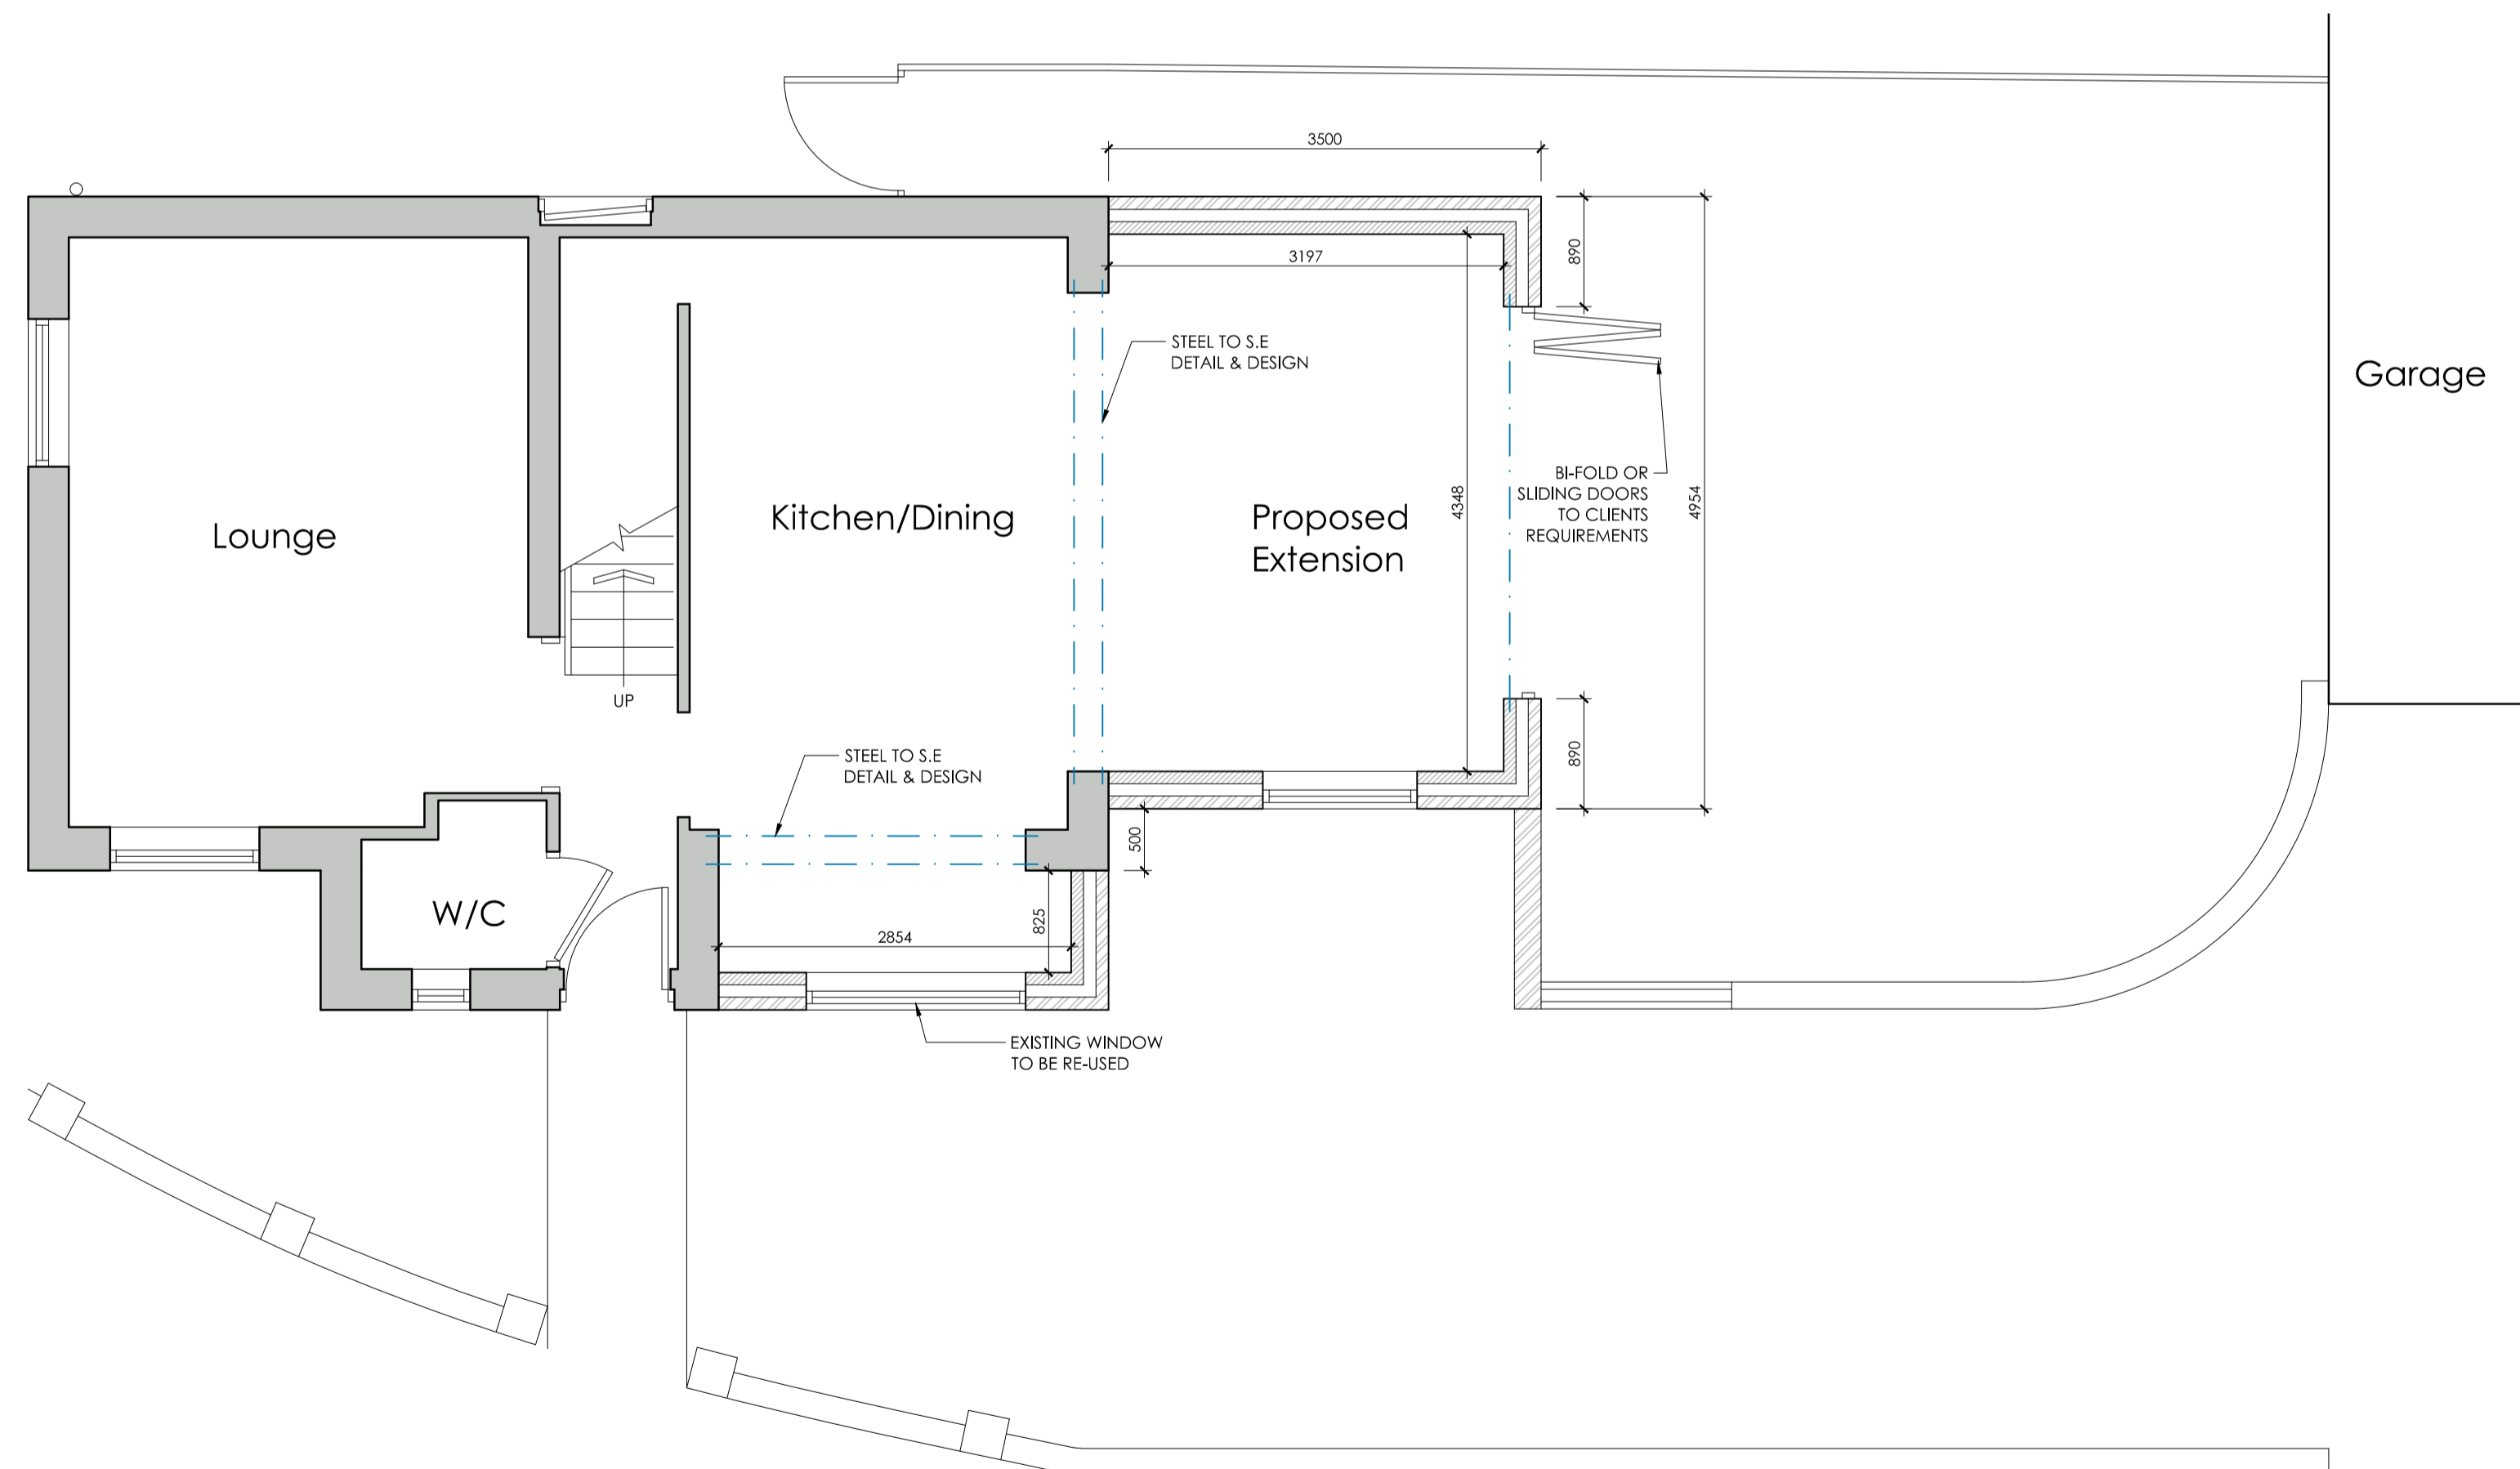

PROPOSED GROUND FLOOR PLAN
SCALE 1:50

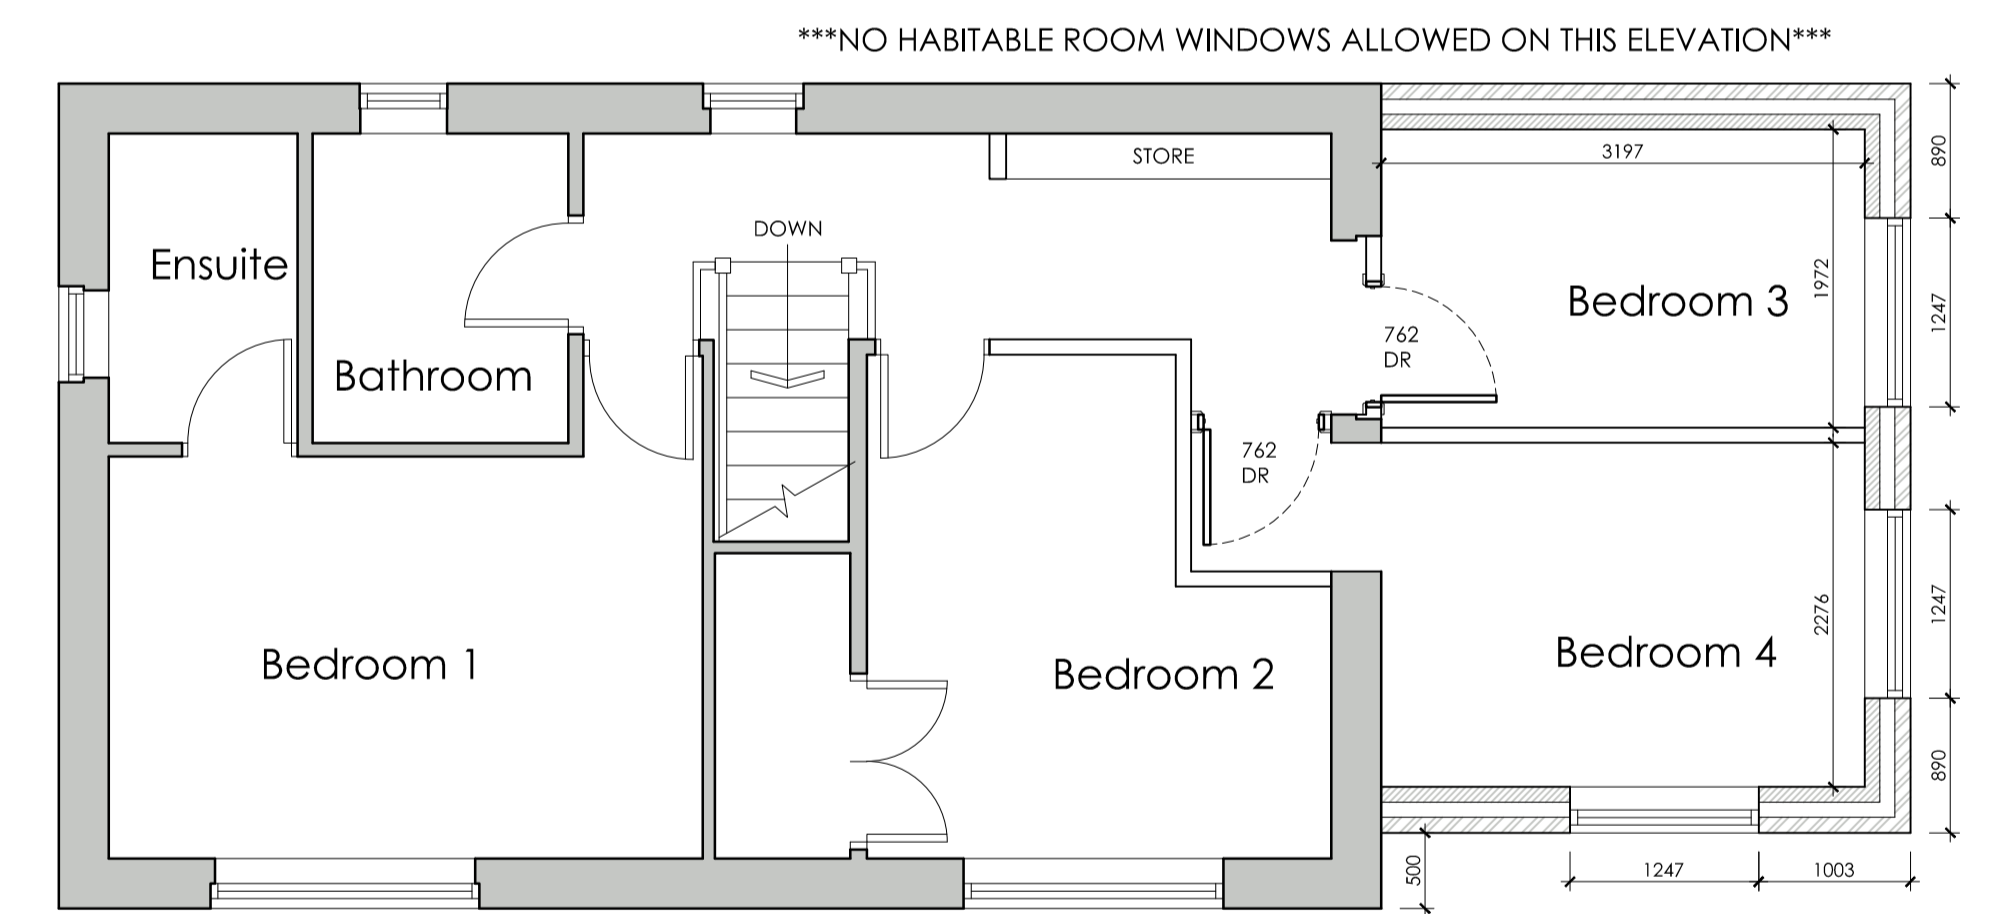

PROPOSED FIRST FLOOR PLAN
SCALE 1:50

		OFFICE ONE, 34 VICTORIA ROAD, BARNSELY, S70 2BU		Phone: 01226 208482 Email: info@whiteaguspартnership.co.uk Web: www.whiteaguspартnership.co.uk	
ARCHITECTURAL SERVICES					
Project: PROPOSED EXTENSION AT 30 MANOR FIELDS GREAT HOUGHTON S72 0BF			Client: GEMMA GREENWOOD		
Drawing Title: PLANS AND ELEVATIONS		Date: MAY 2022		Scale: 1:50 & 1:100 @ A1	
Ref: 22-025		Dwg. No. 01		Rev. C	
Date	Suffix	Description	Date	Suffix	Description
11/05/2022	A	REVISED TO CLIENTS REQUIREMENTS			
17/06/2022	B	REVISED FOR PLANNING			
21/06/2022	C	REVISED TO CLIENTS REQUIREMENTS			