



SOUTH EAST ELEVATION




NORTH EAST ELEVATION



NORTH WEST ELEVATION



SOUTH WEST ELEVATION

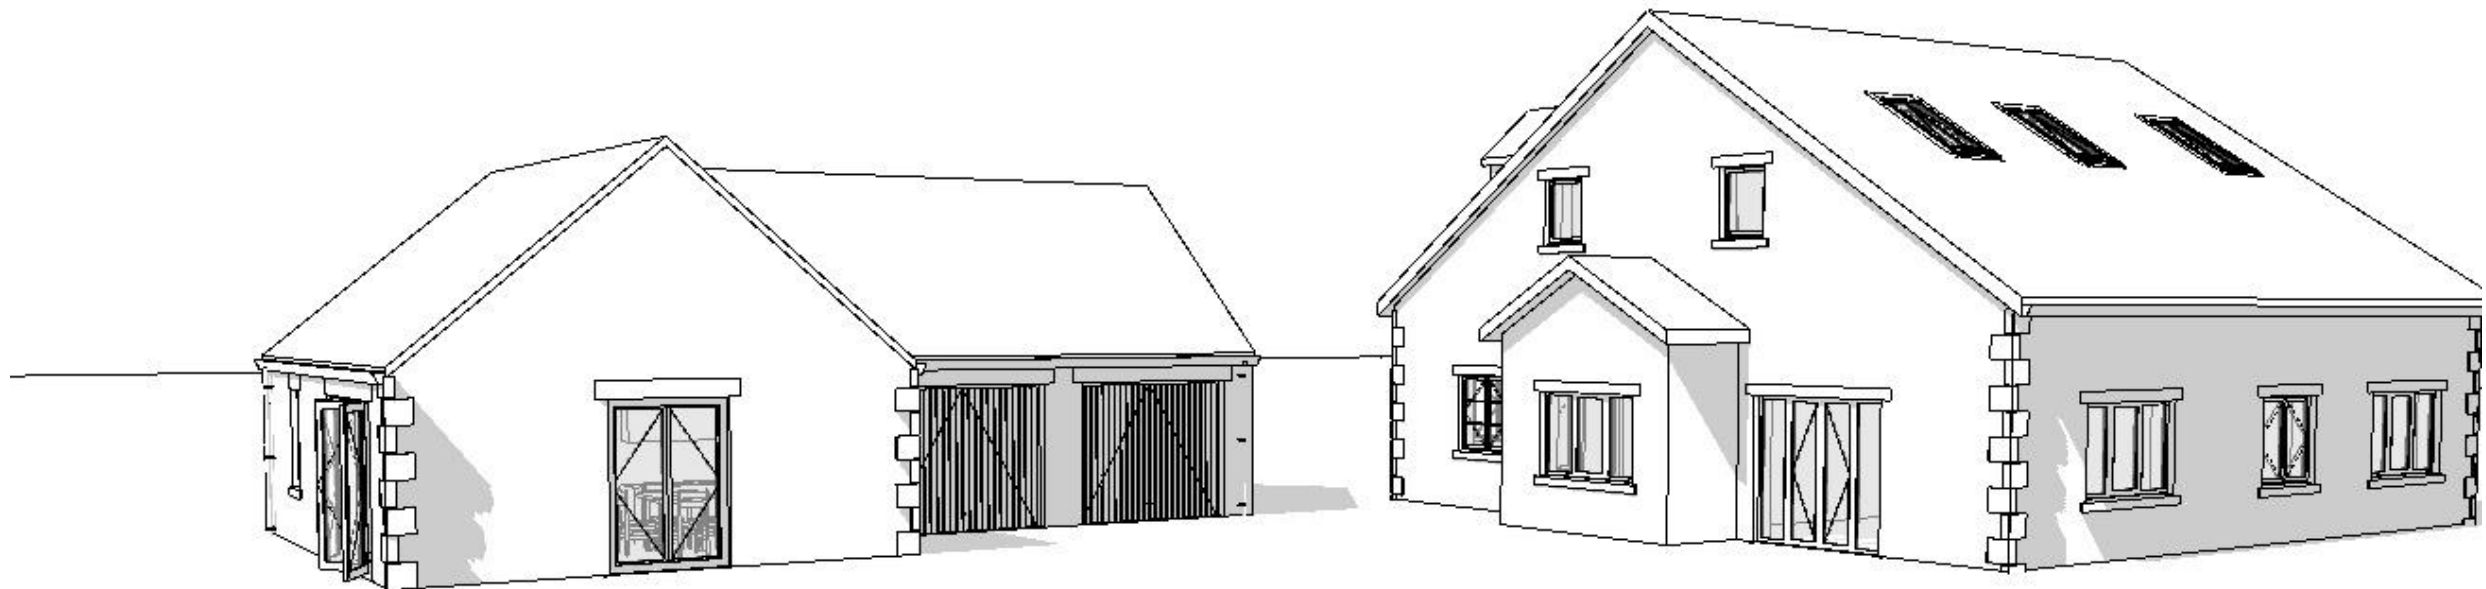

PERSPECTIVE VIEW FROM WEST



NOTES>

All dimensions to be checked on site, do not scale from this drawing.
Contractors, subcontractors and suppliers must verify all dimensions on site before commencing work or making shop drawings.

This drawing is to be read in conjunction with structural, mechanical and electrical drawings and other relevant information, and any discrepancies are to be reported to the architect.

Work and material to be in accordance with the Building Regulations and to comply with relevant British Standards.

MATERIALS KEY

WALLS:

NATURAL STONE

ROOF:

SLATE TO MATCH EXISTING

WINDOWS :

FLUSH CASEMENT WINDOWS

NATURAL STONE SILLS AND HEADERS

RAINWATER GOODS:

EXTRUDED ALUMINIUM

REVISIONS

► REV P02 08.08.2025
LENGTH OF ANNEX REDUCED TO COMPLY WITH BARNSELEY HOUSE EXTENSION SPD.

STATUS>
PLANNING APPLICATION

>TATLOWSTANCER ARCHITECTS.
architects@tallowstancer.co.uk> www.tallowstancer.co.uk
Sheffield Design Studios>40 Ball Street>Sheffield> S3 8DB
t. 0114 2729679>f. 0114 2729735

PROJECT>
GRANNY FLAT ANNEX TO THE BUNGALOW AT
1 GREEN LANE
DRAWING TITLES
PROPOSED ELEVATIONS

DATE> JUNE 2025	CHECKED BY>	SCALE> 1:50 (BA1
JOB No> 25125	DRAWING No> A1_08	REVISION> P02

copyright exists on all the designs and information shown on this drawin

CHECK DIMENSION - ACTUAL SIZE (mm)

100