



NOTE: ALL DIMENSIONS SHOWN ARE PROVISIONAL DIMENSIONS ONLY & SHOULD NOT BE READ AS EXACT MEASUREMENTS. THESE MAY NEED TO BE ALTERED DUE TO SITE CONSTRAINTS/ INSPECTION THE DRAWINGS AND DESIGN ARE THE COPYRIGHT OF L'ARCHE DEVELOPMENTS YORKSHIRE LTD & SHOULD NOT BE RE-PRODUCED WITHOUT PRIOR PERMISSION

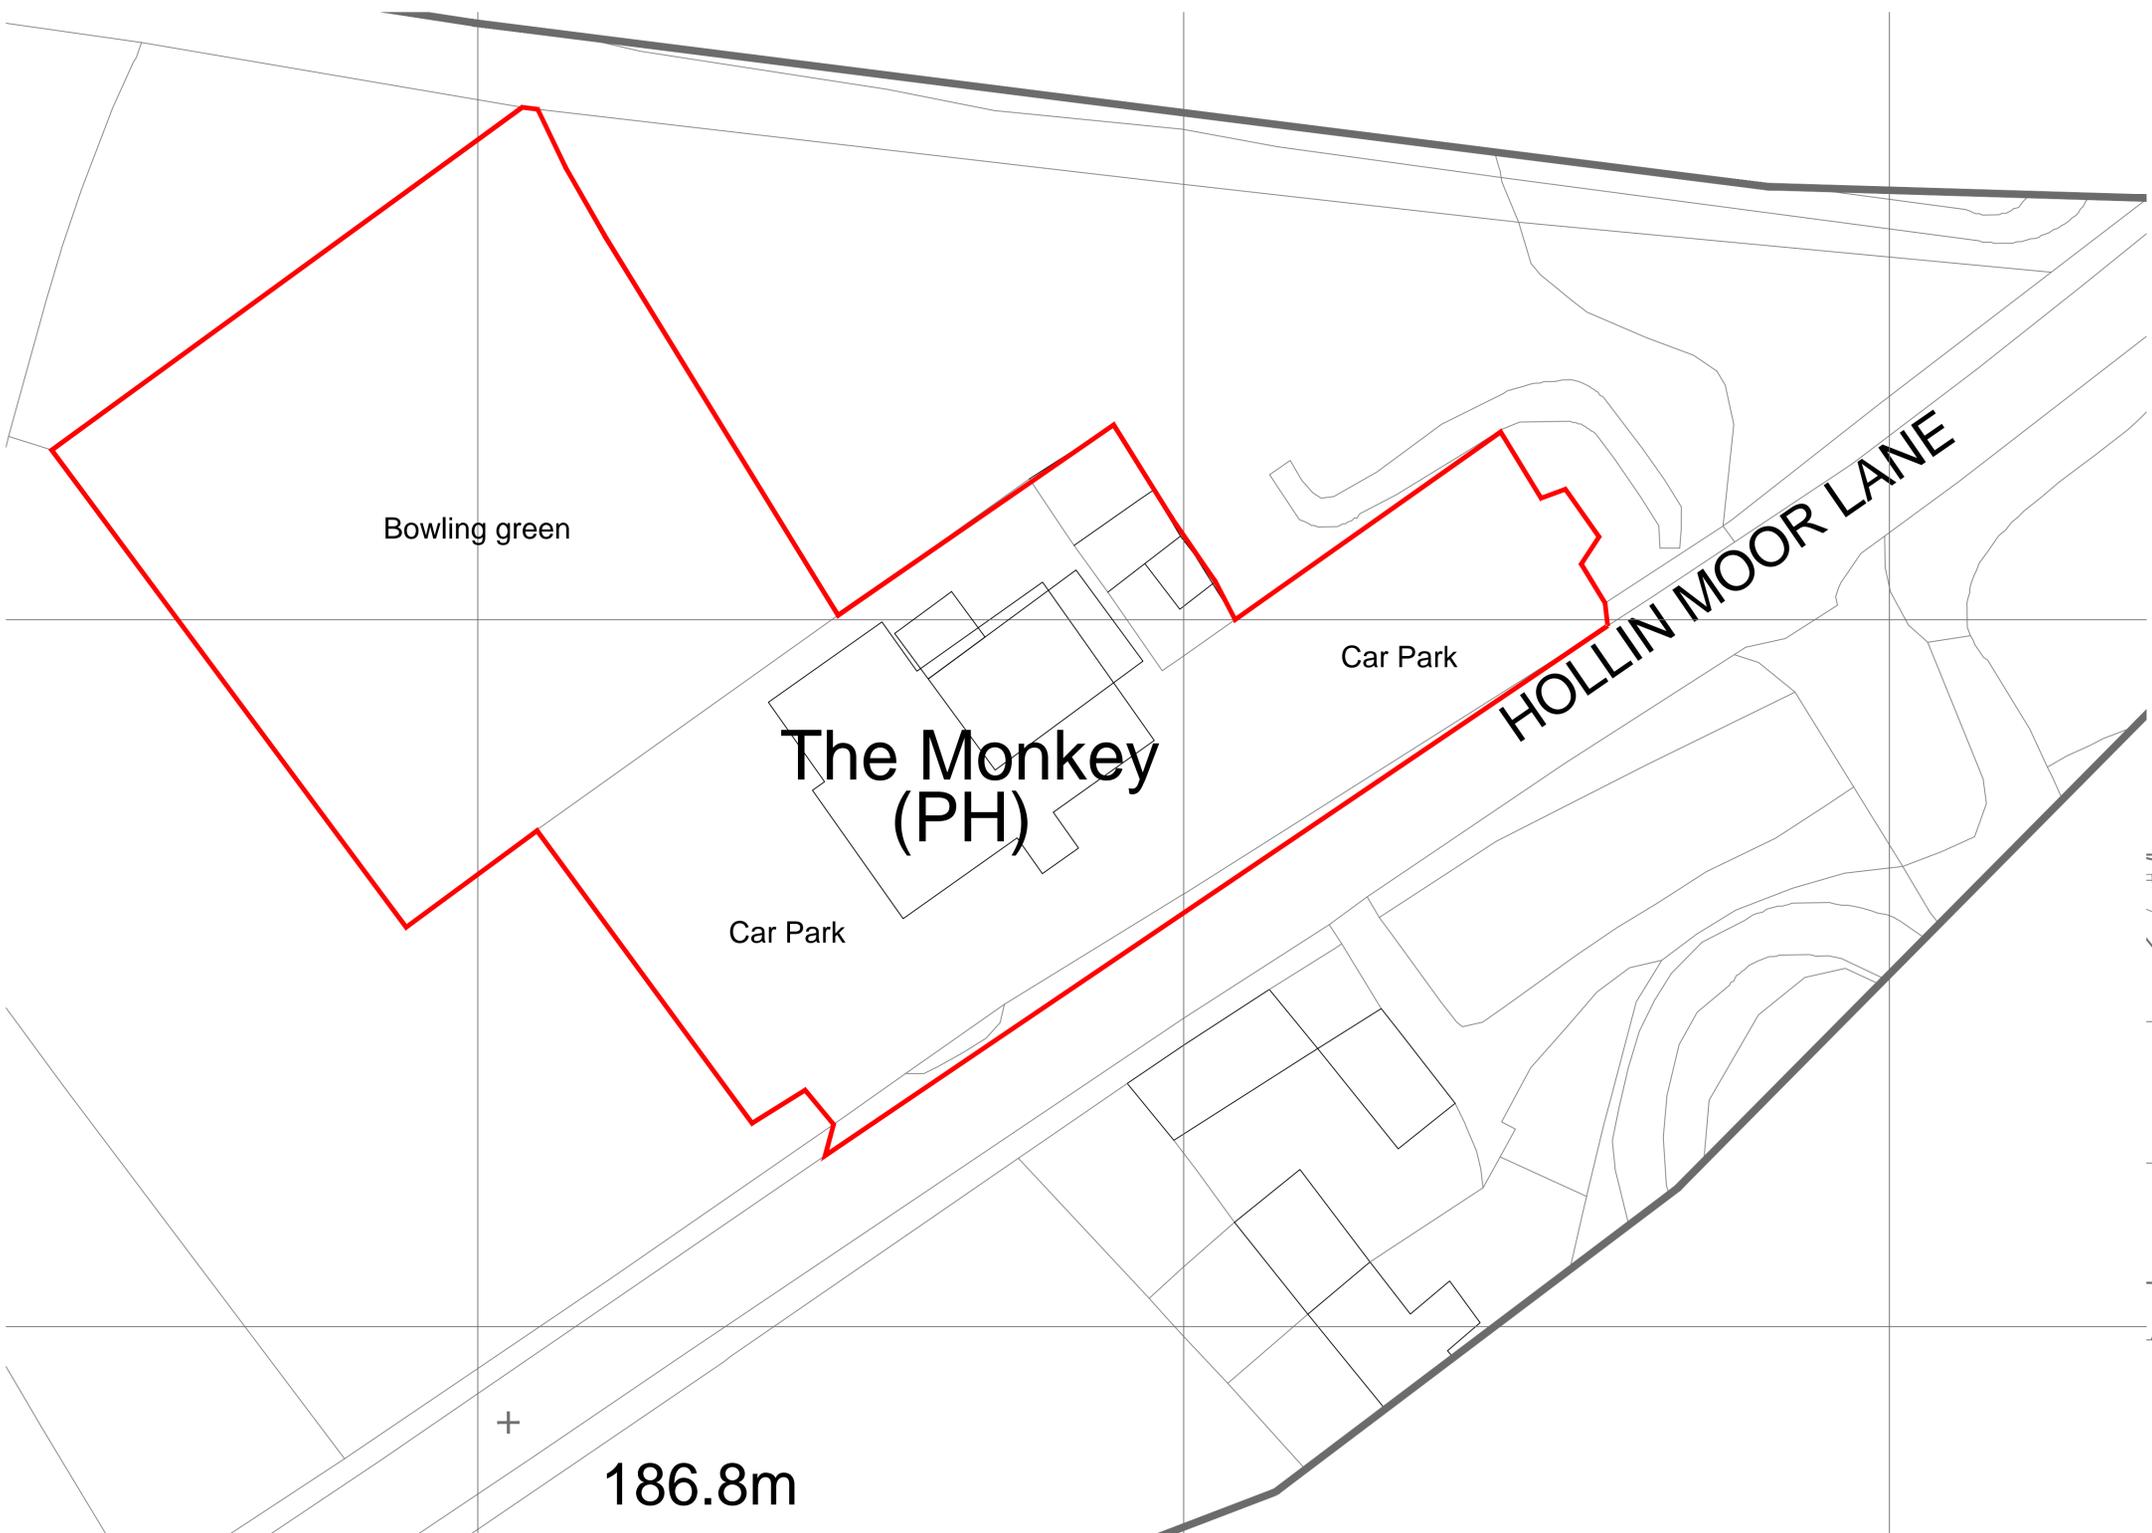

Existing Site Plan 1:250

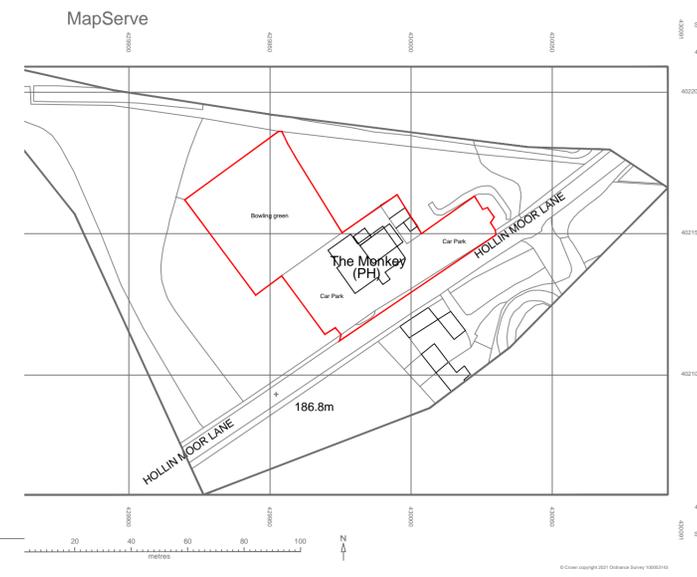

Site location Plan 1:1250

| | | |
|-----------------------|-------------|------------------|
| DRAWING DESCRIPTION | | |
| Existing Site Plan | | |
| JOB TITLE | | |
| MONKEY PUB THURGOLAND | | |
| CLIENT | | |
| MS L BURTON | | |
| DRAWN BY | SCALE | 1:250 1:1250@ A1 |
| DATE | DRAWING NO. | REVISION |
| JAN 2021 | 1103-01 | - |
| CHECKED | | |



L'ARCHE DEVELOPMENTS (YORKSHIRE) LTD
 13 Millers Road
 Thurgoland
 Wetherby
 WF8 5JL
 Company Reg: 07171111 VAT Reg: 110258155
 Chartered Surveyor Reg: 277122446 & 277122446 & 277122446