
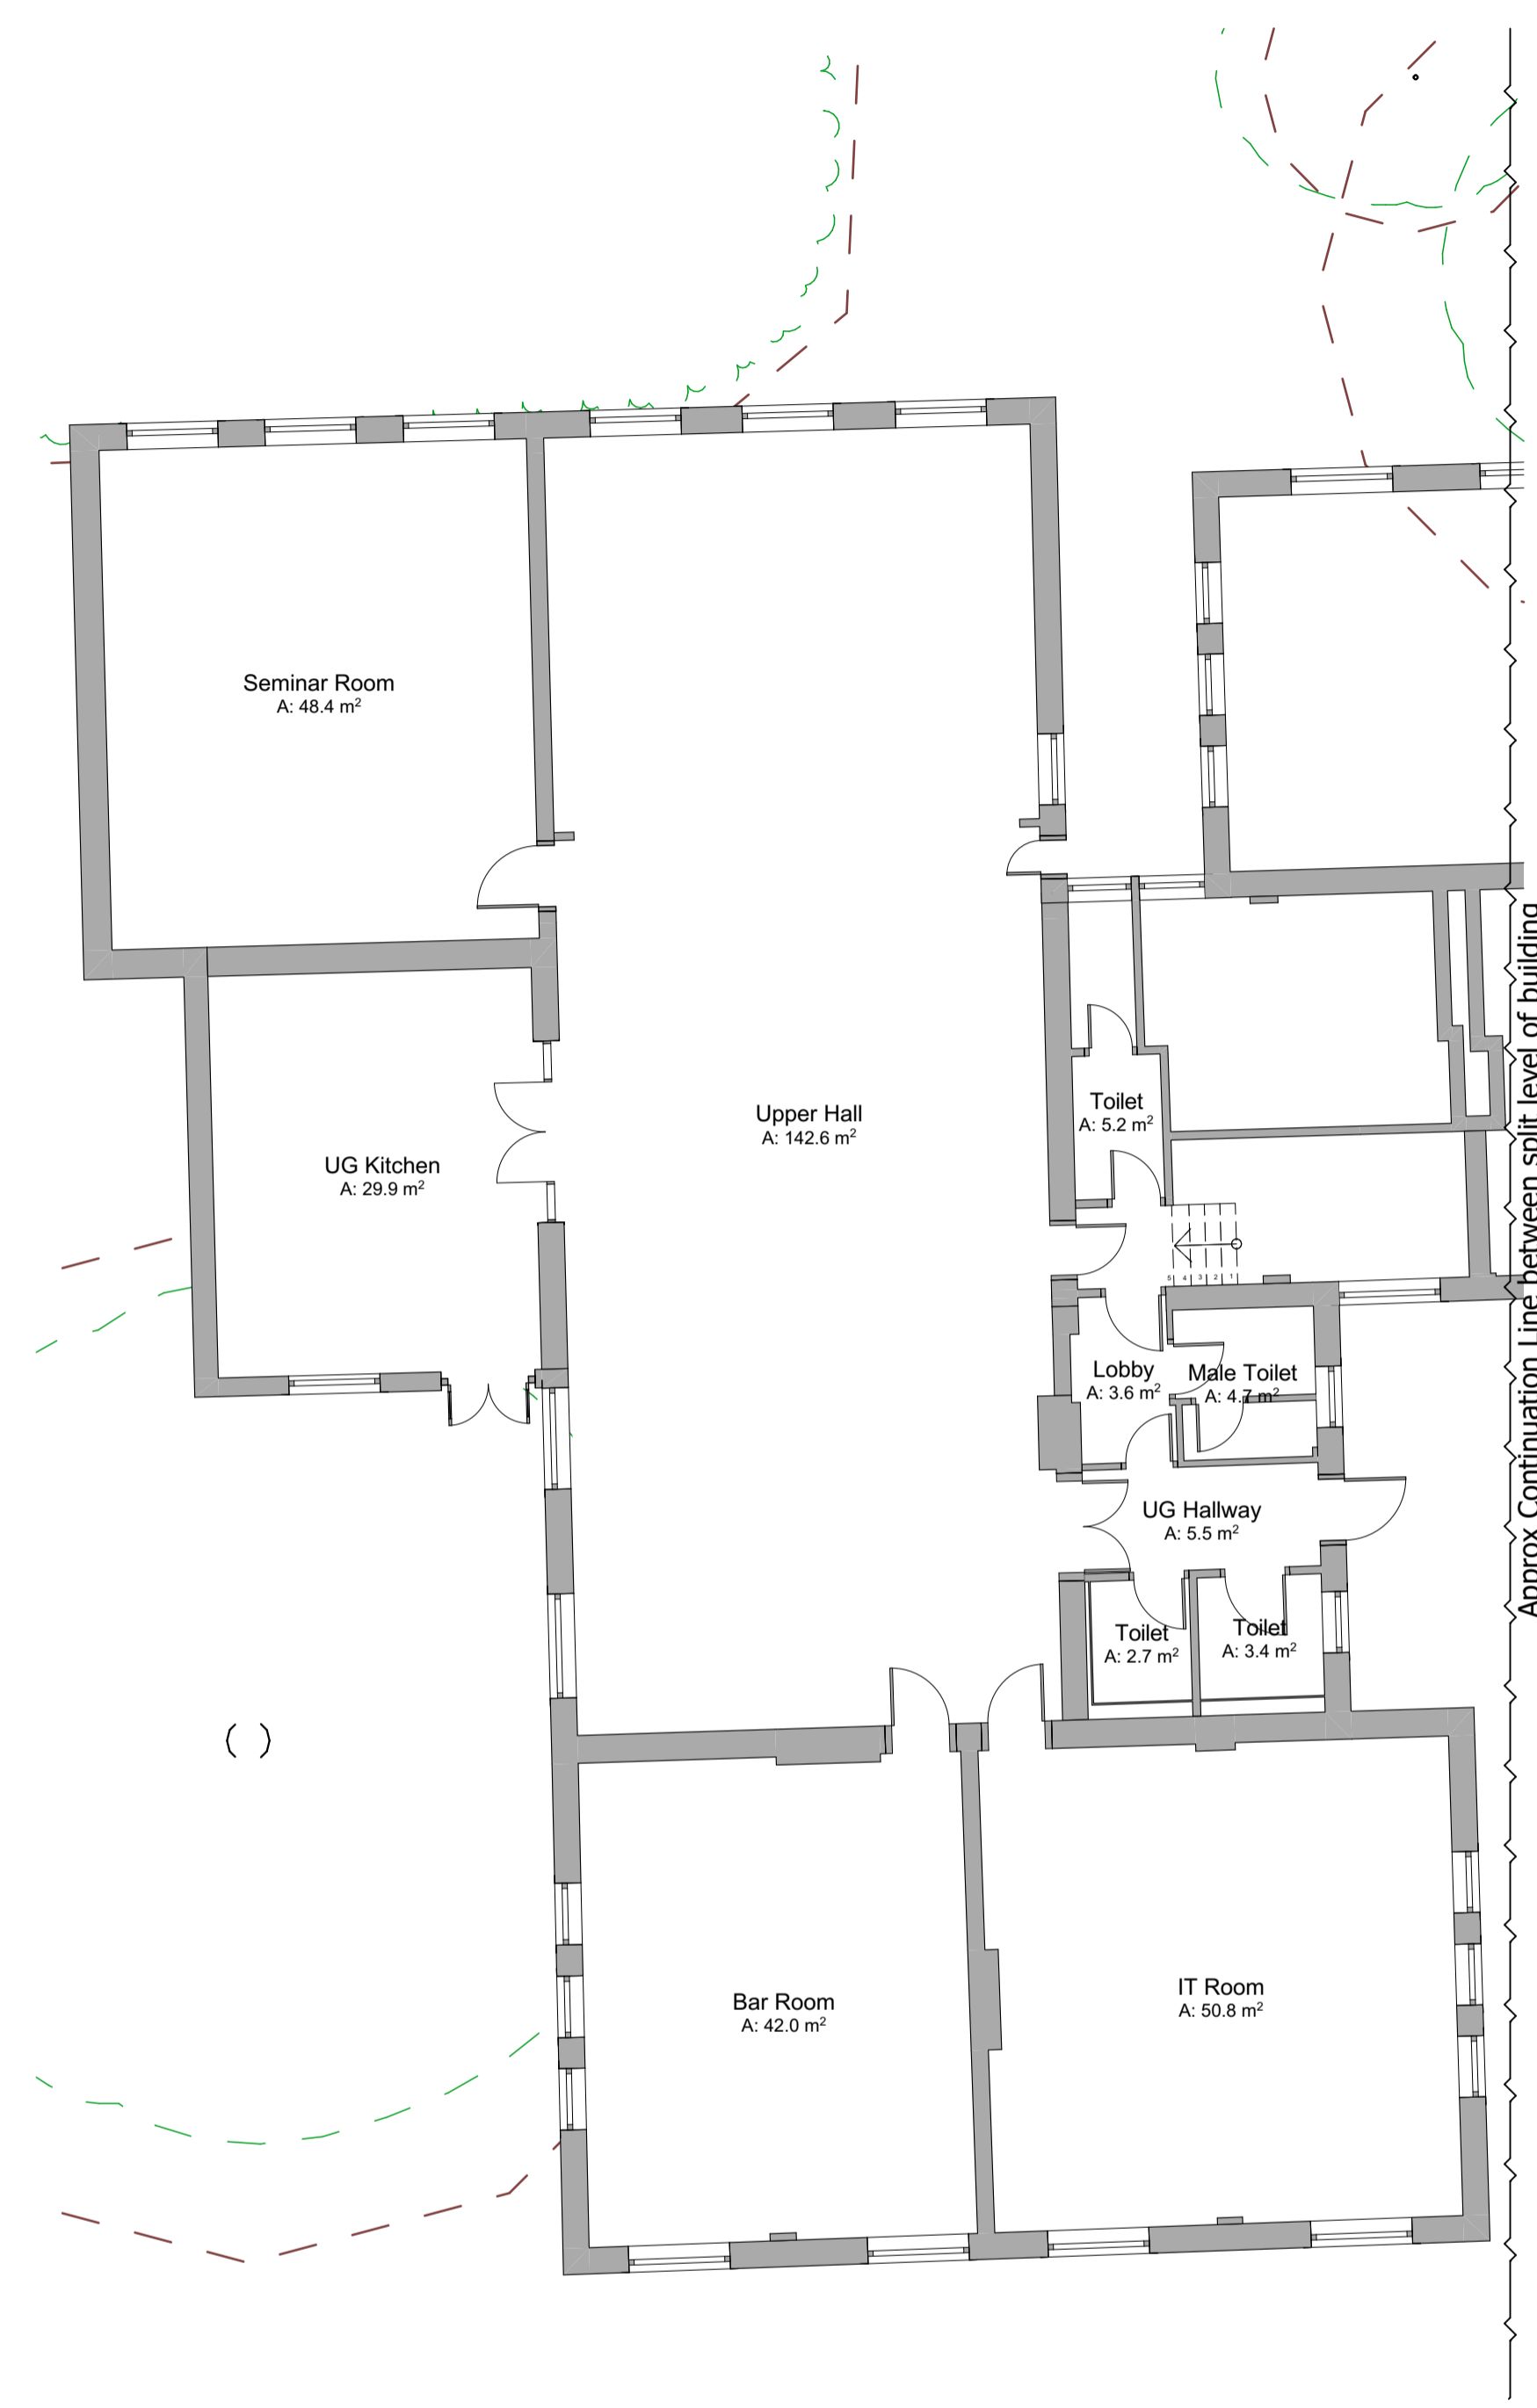
 


**NOTE**  
 Drawing use for status issued for only. Feasibility & Planning drawings are not intended for construction or manufacture. J Mahoney Architects Ltd cannot accept any responsibility for issues arising due to this.


All dimensions to be checked on site and any discrepancies to be notified prior to the commencement of work.

Do not scale from this drawing. If in doubt ask

© J Mahoney Architects Ltd

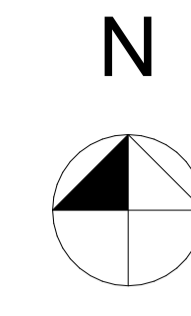

Existing UG GA 1:100

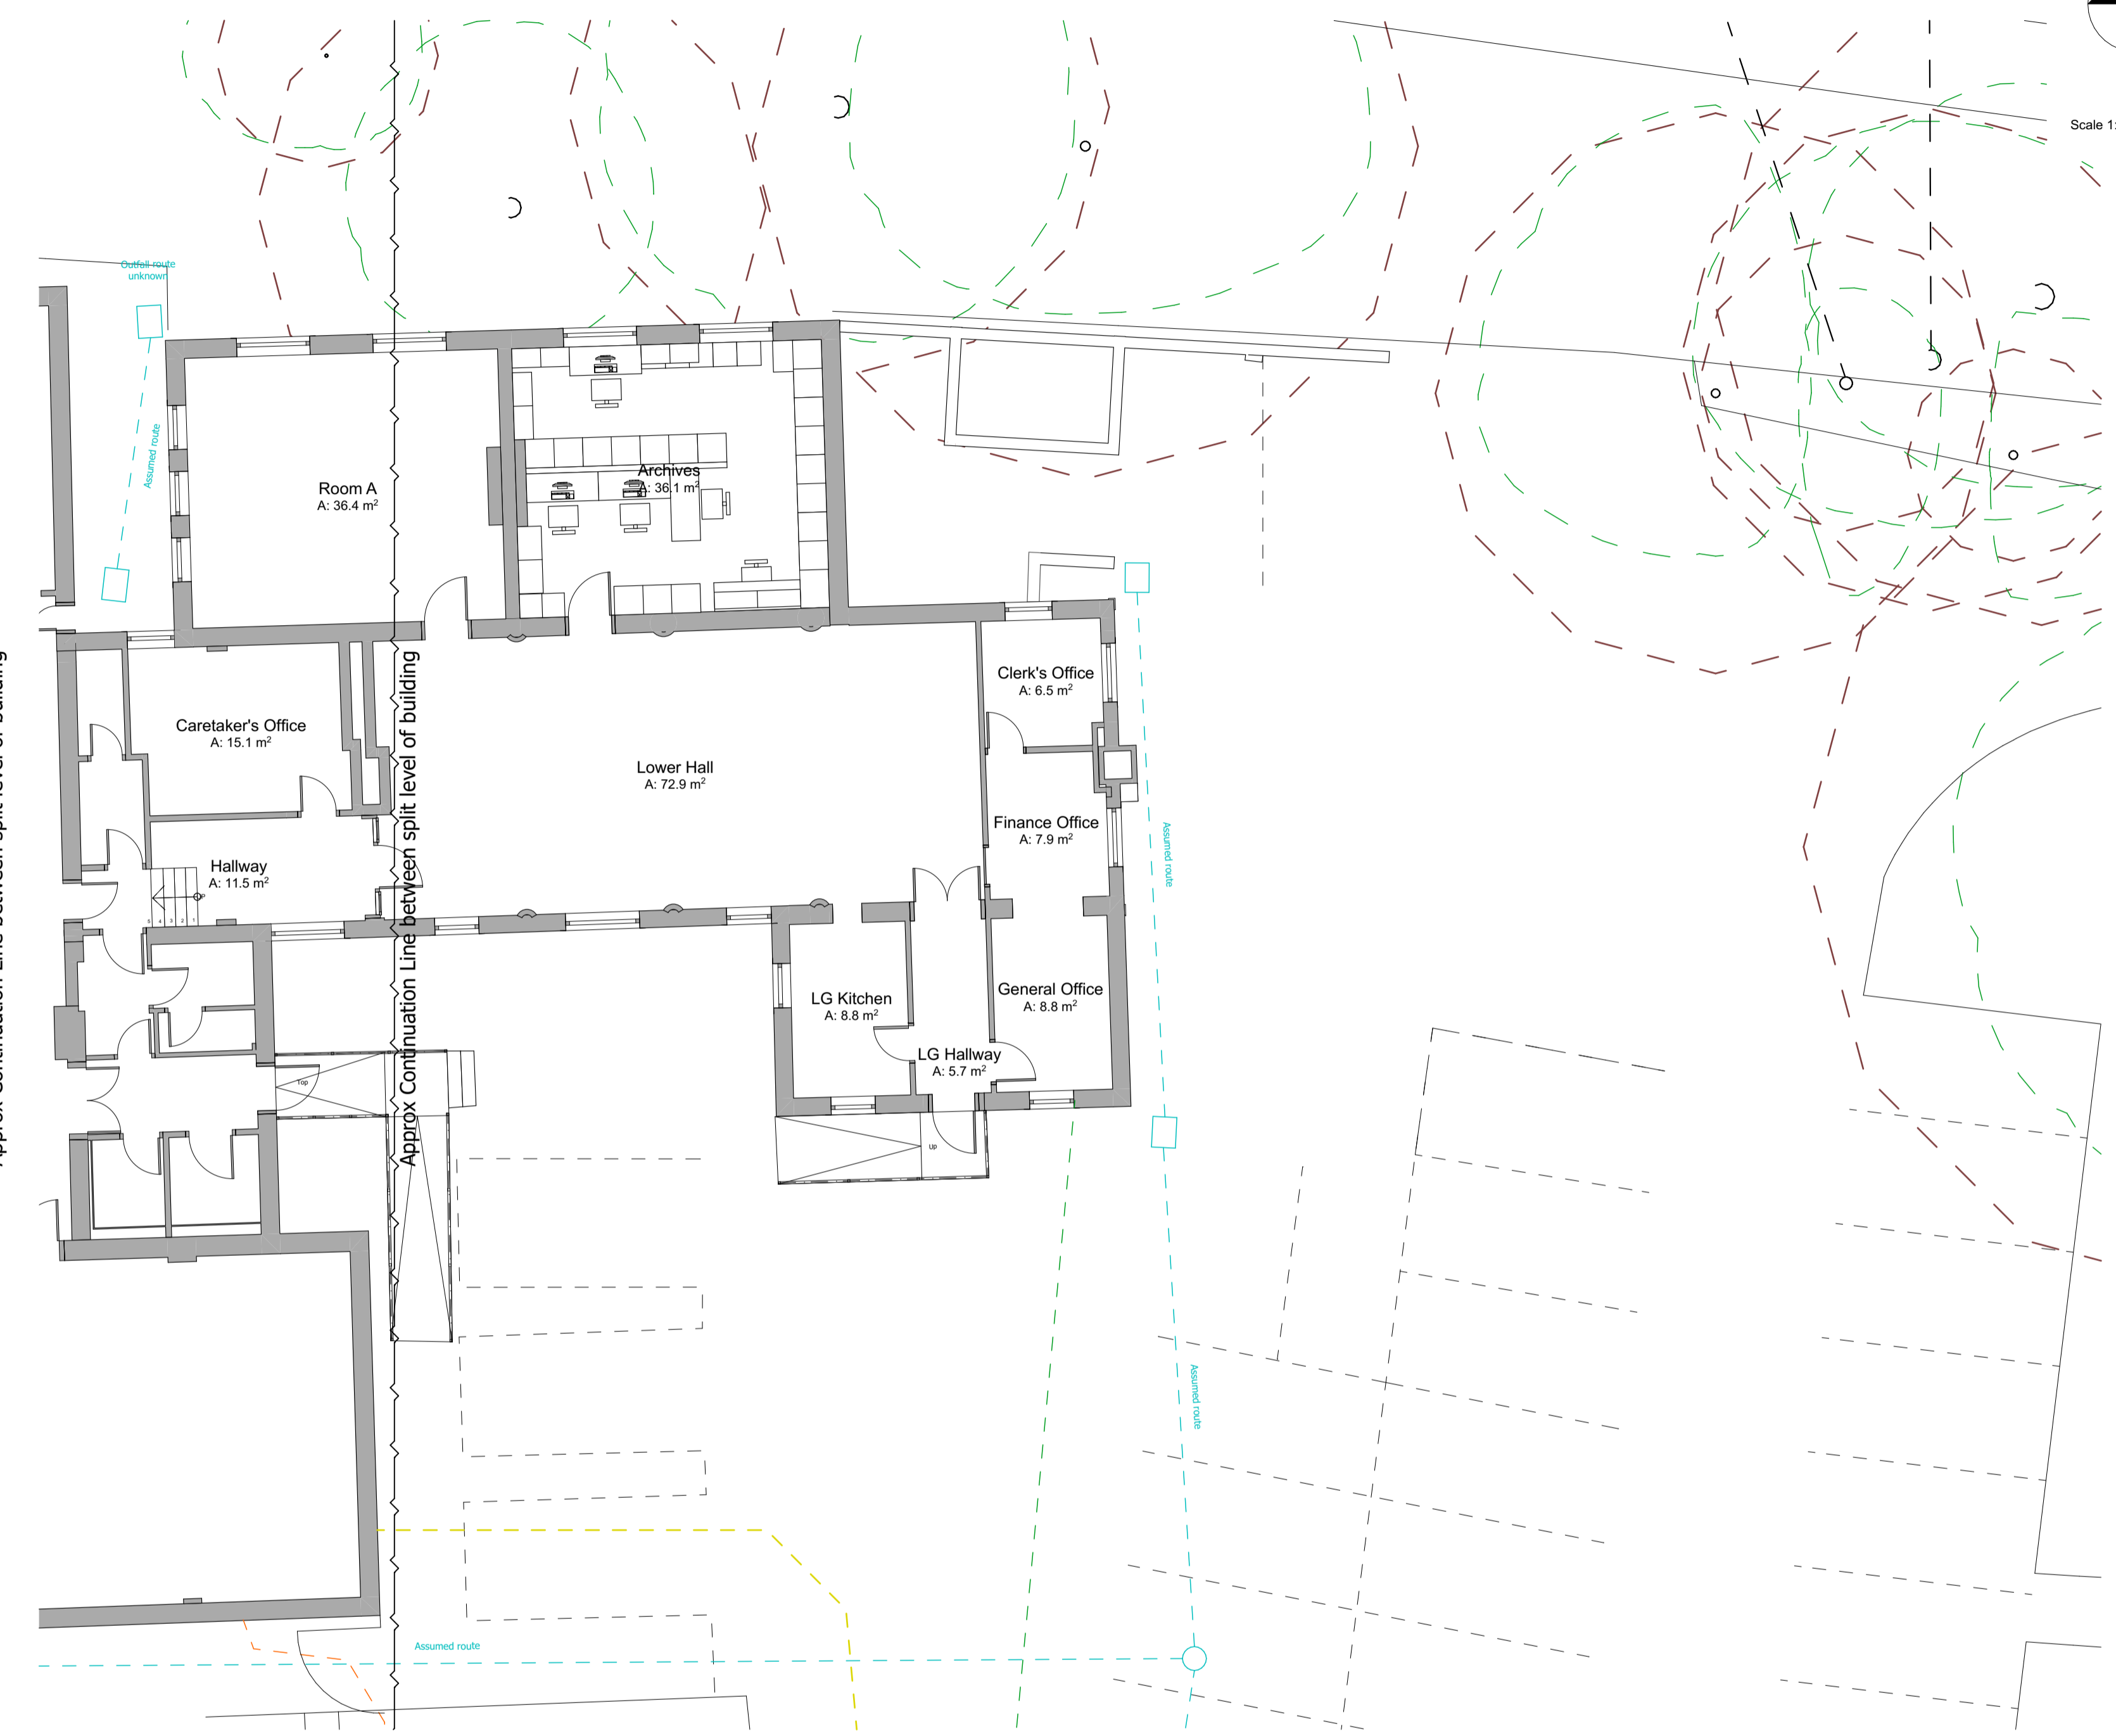

Existing LG GA 1:100

Rev	Revision Notes	Date	Initial
C	Updated to current proposals	09.02.24	JFM
B	Tree survey information added	07.09.20	JFM
A	Initial issue	28.04.20	JFM

status **PLANNING**

**J Mahoney Architects**  
 Design & Planning

J Mahoney Architects Ltd,  
 25 Millstones, Oxspring  
 Sheffield, S36 8WZ

Tel: 07577572695  
 Email: jmahoneyarchitects@gmail.com

client  
 Penistone Town Council

job title  
 Extension to Community Centre  
 St John's Community Centre  
 Church Street, Penistone  
 Sheffield, S36 6AR

drg title  
 Existing Floor Plans

date April 2020 drawn JFM

scale 1:100 sheet A1

drwg no & revision  
 PCC-JMA-ZZ-00-DR-A-(10)101C