




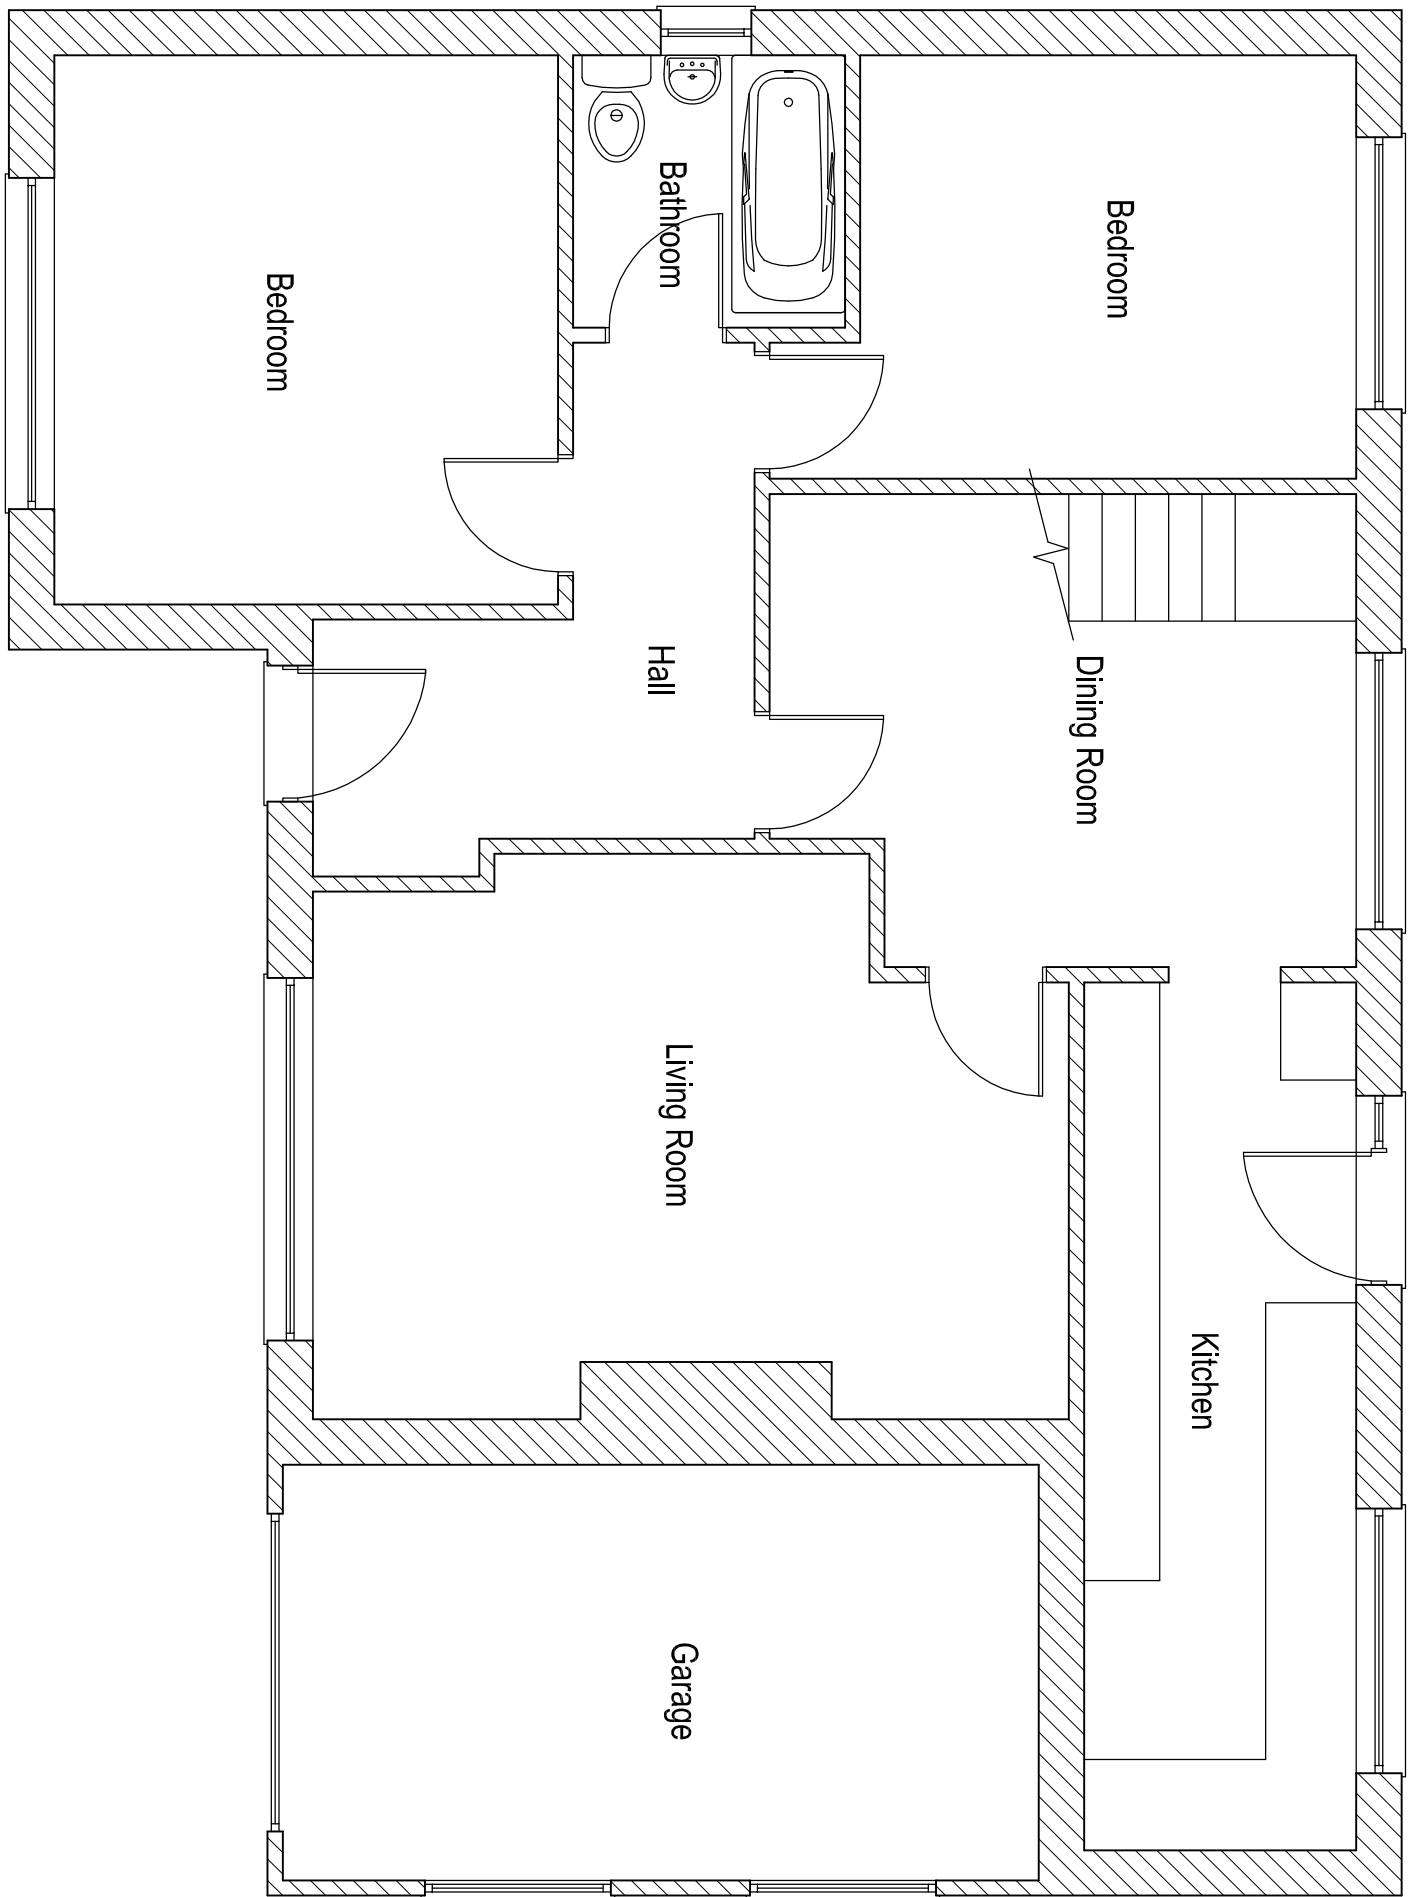


Existing Ground Floor Plan
Scale 1:50

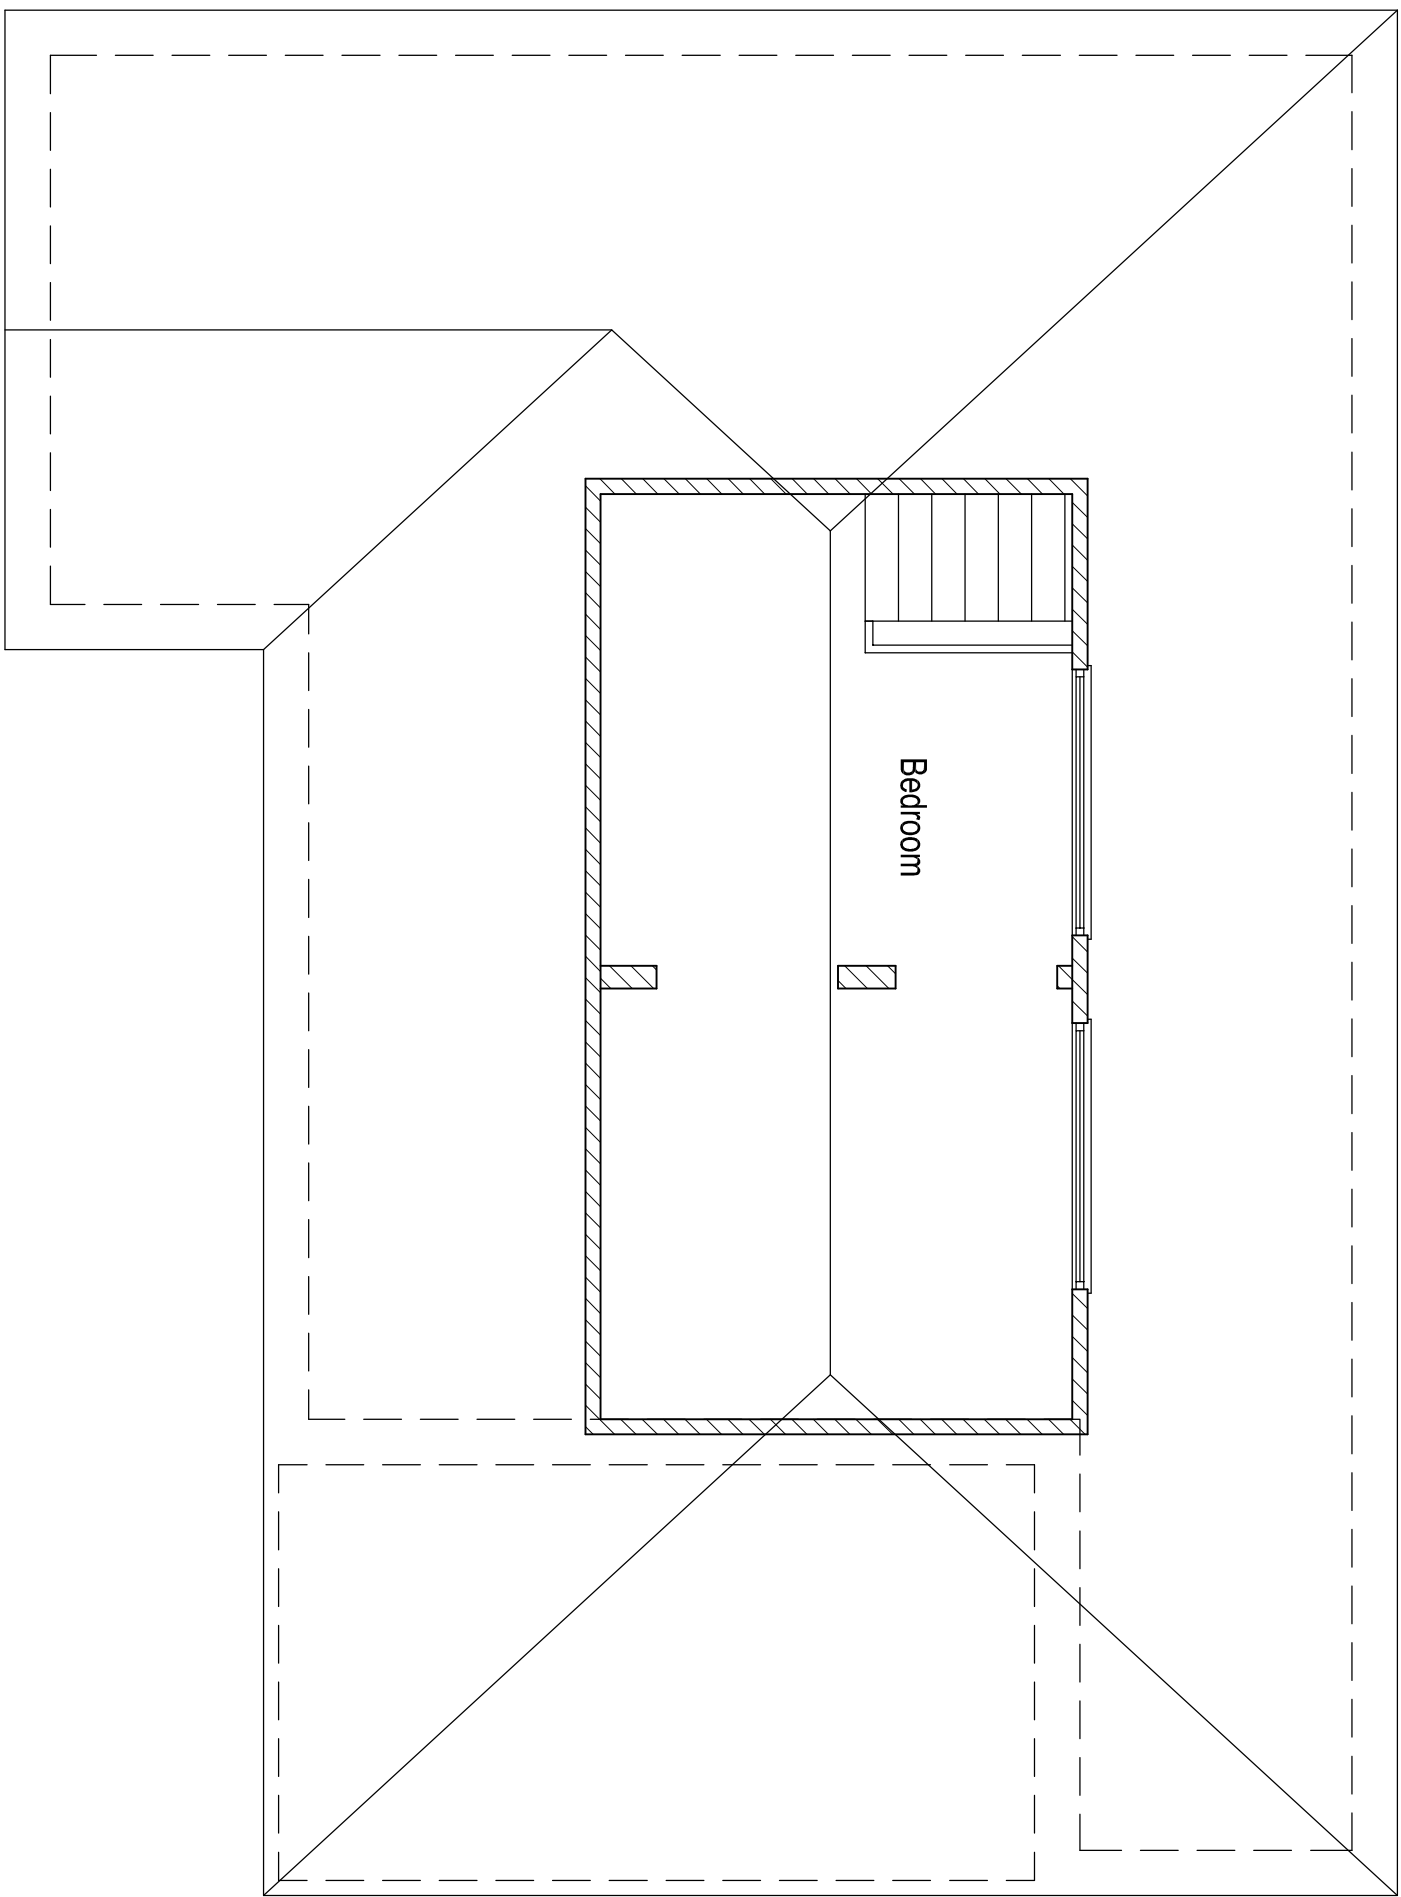


Existing First Floor Plan
Scale 1:50

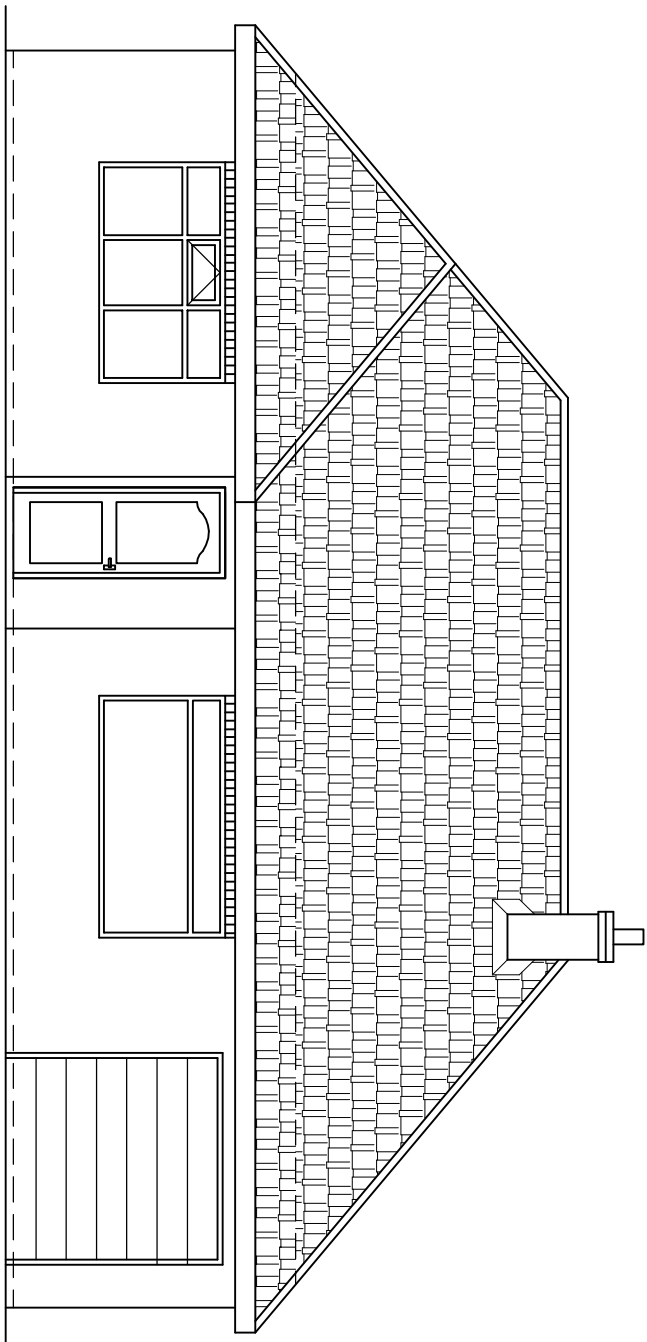


Existing Front Elevation
Scale 1:75

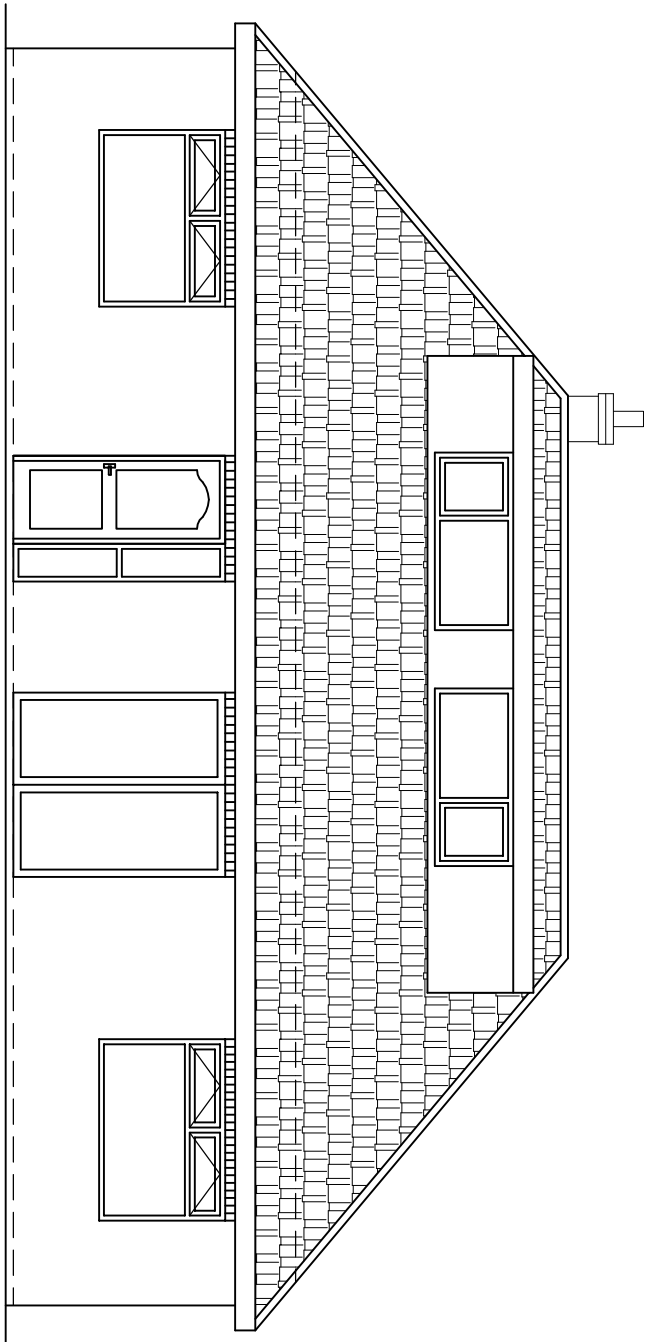


Existing Rear Elevation
Scale 1:75

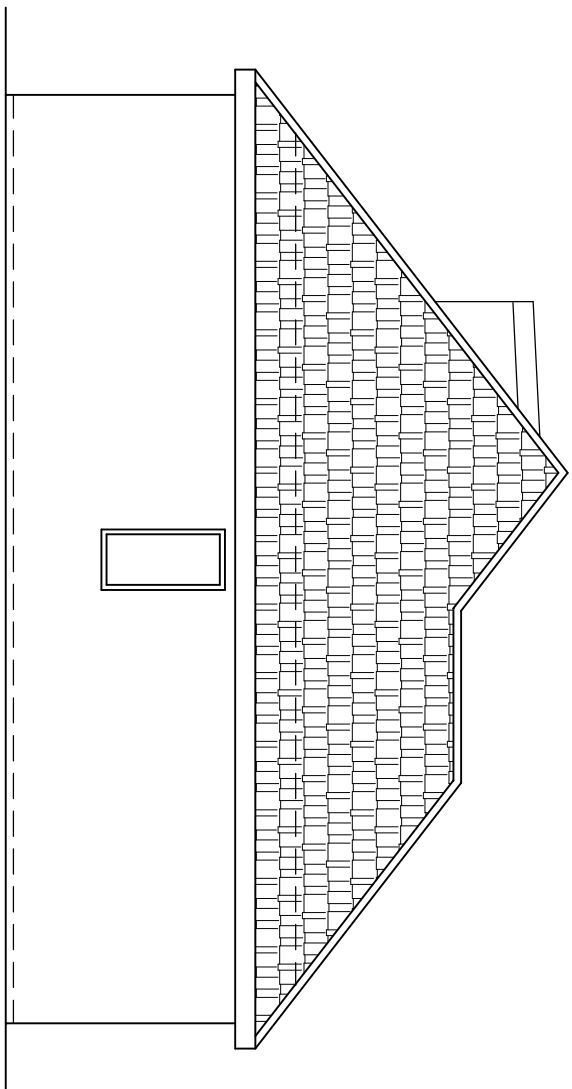

Existing Side Elevation
Scale 1:75

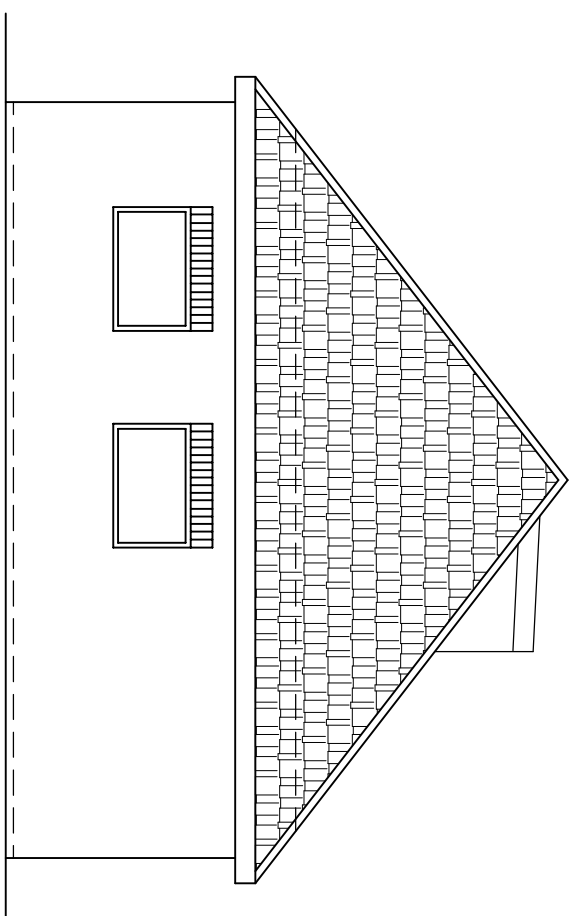

Existing Side Elevation
Scale 1:75

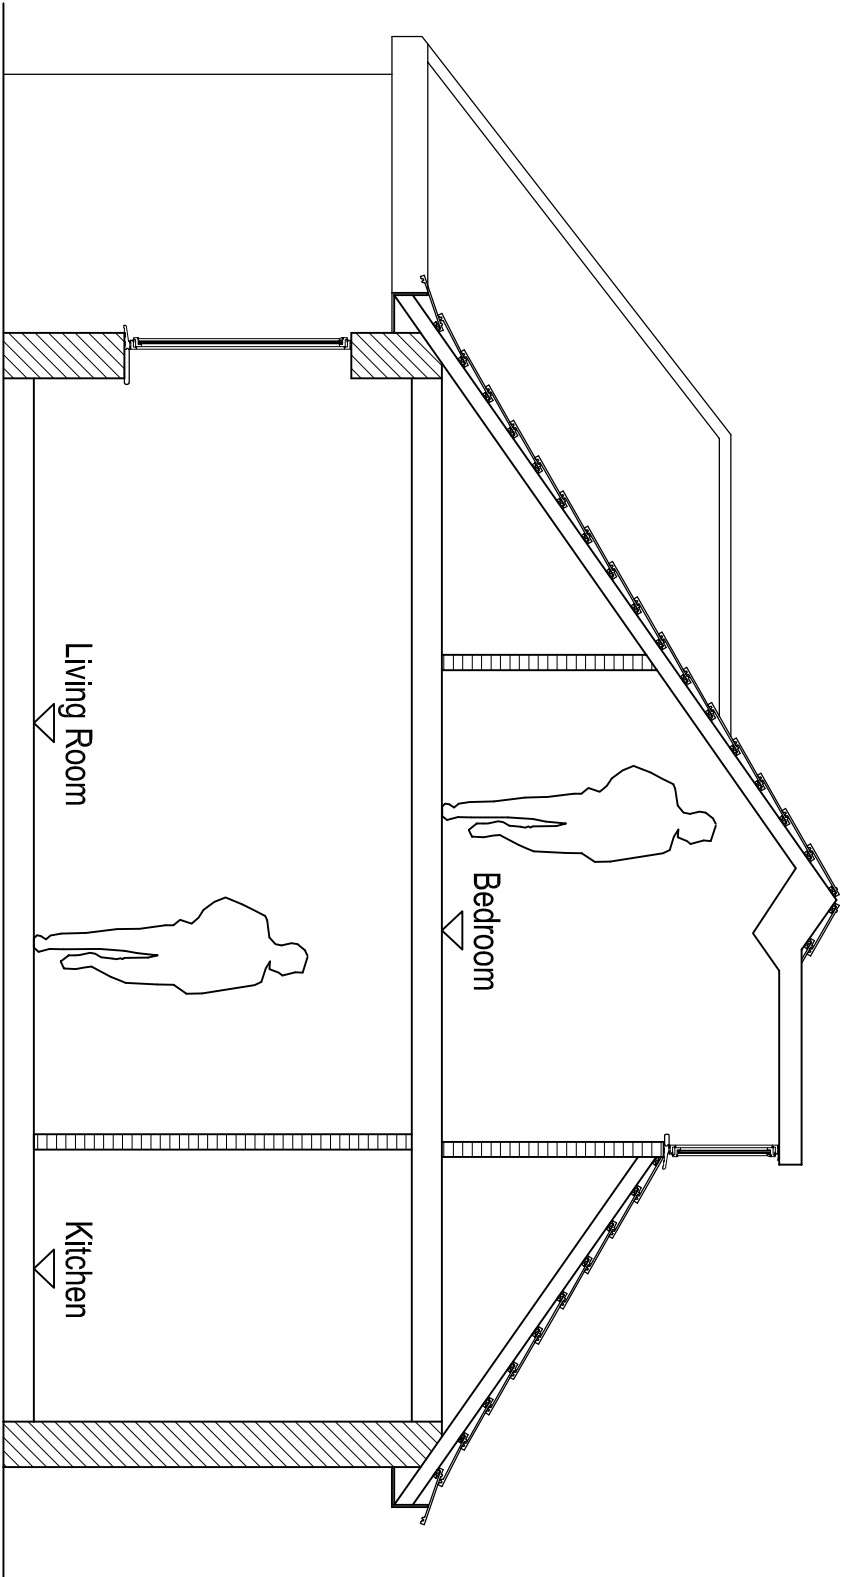

Existing Section
Scale 1:50

E2A Ltd
51 Birchall Bank
Elsacar
Barnsley
South Yorkshire
S19 6BJ
Telephone: 01228 744352
Mobile: 073 406 5744
Email: enquiries@e2a-buildingsdesigners.co.uk
Web: www.e2a-buildingsdesigners.co.uk



PROJECT:
Extension to Dorrer Bungalow
5 Cross Hill, Brierley,
South Yorkshire, S72 9LE

CLIENT:
Mrs. Jeanette Fewster

TITLE:
Planning Application - Existing

SCALE:	1:50, 1:75, 1:500	DRAWN BY:	CM	CHECKED BY:	LM/CS	DRAWING NO.:	FD/1	REV.:	-
DATE:	Dec-10								