


**EXISTING REAR ELEVATION**  
SCALE 1:100

**EXISTING SIDE ELEVATION**  
SCALE 1:100


**EXISTING FRONT ELEVATION**  
SCALE 1:100

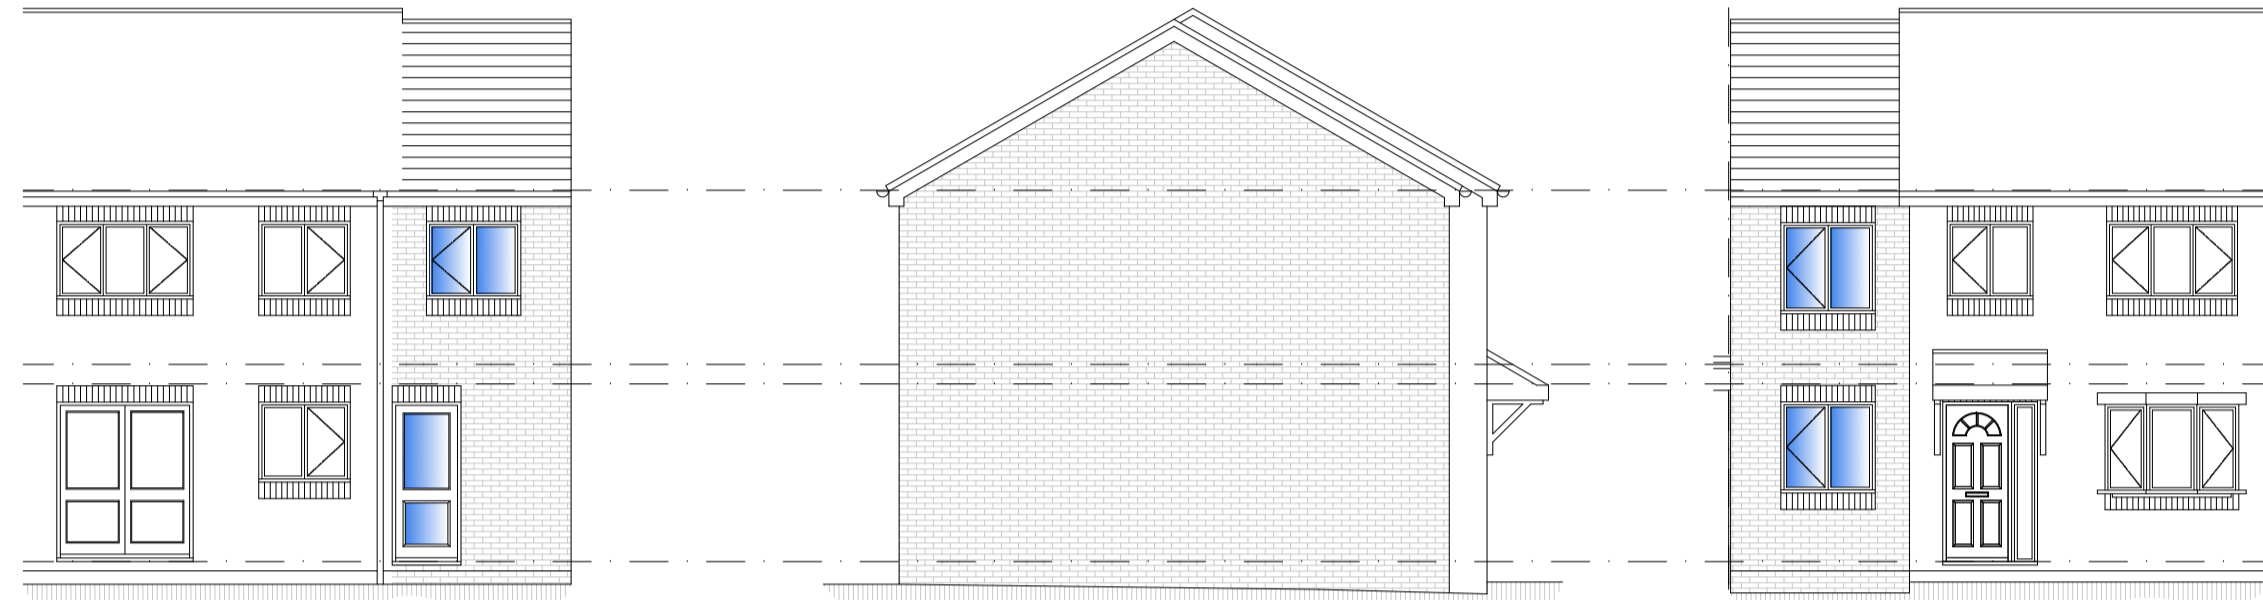


**PROPOSED REAR ELEVATION**  
SCALE 1:100

**PROPOSED SIDE ELEVATION**  
SCALE 1:100

**PROPOSED FRONT ELEVATION**  
SCALE 1:100

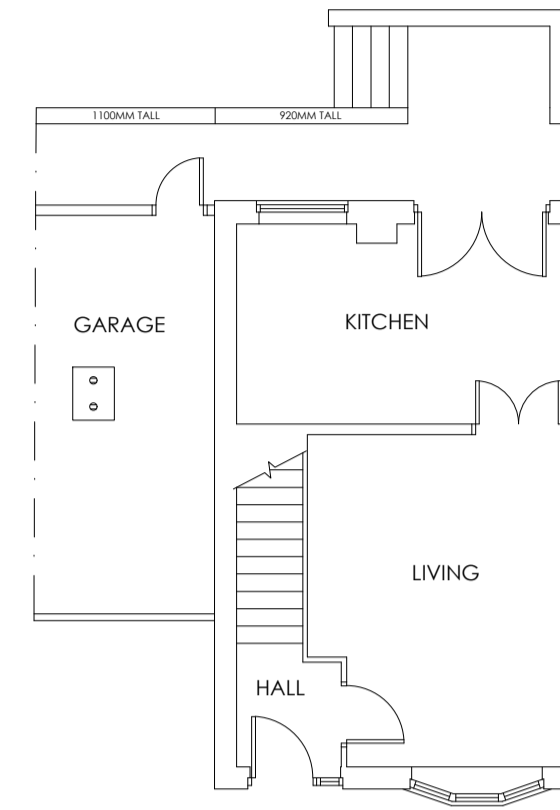

**EXISTING GROUND FLOOR PLAN**  
SCALE 1:100

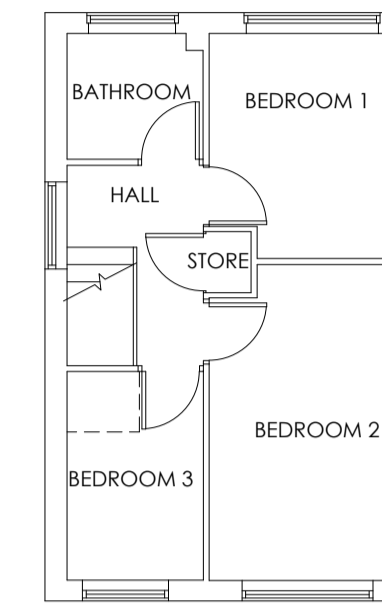


**EXISTING FIRST FLOOR PLAN**  
SCALE 1:100



**BLOCK PLAN**  
SCALE 1:500



**LOCATION PLAN**  
SCALE 1:1250

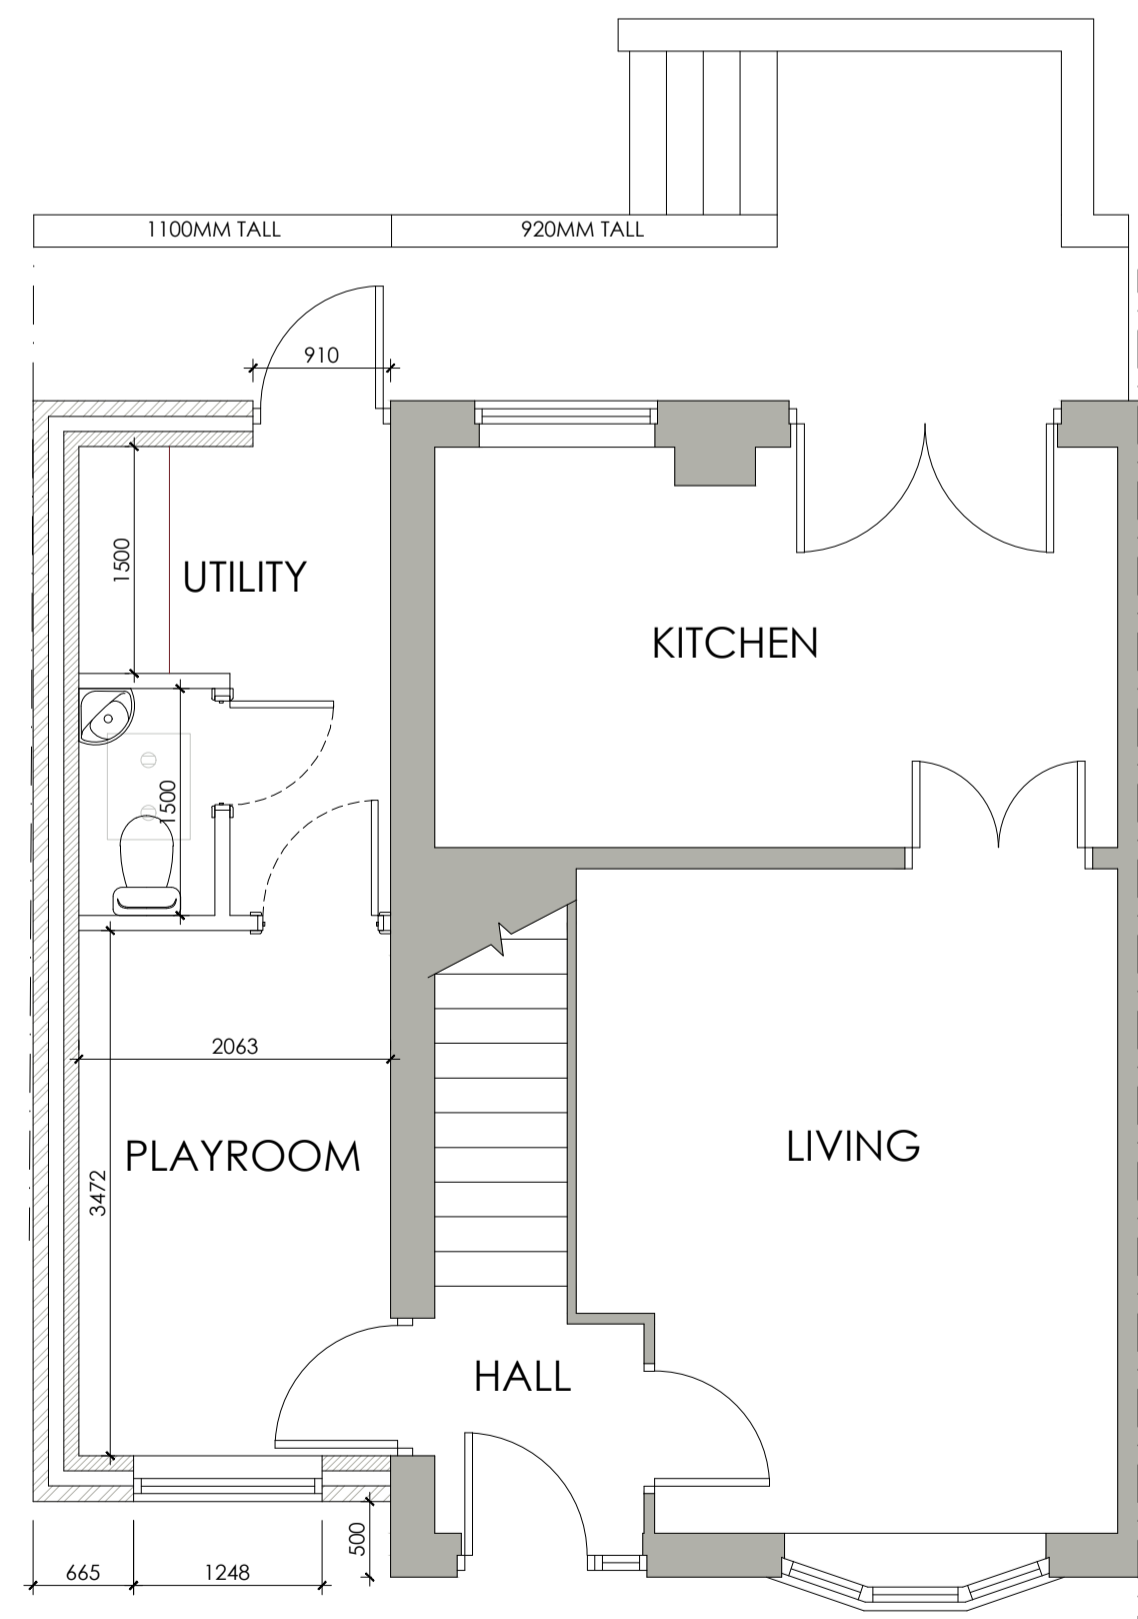

**PROPOSED GROUND FLOOR PLAN**  
SCALE 1:50

NOTE: EXTENSION TO BOUNDARY  
OFFSET FOUNDATION.  
NO PART OF EXTENSION TO OVERHANG BOUNDARY



**PROPOSED FIRST FLOOR PLAN**  
SCALE 1:50

		OFFICE ONE, 34 VICTORIA ROAD, BARNSELEY, S70 2BU Email: info@whiteaguspартnership.co.uk Web: www.whiteaguspартnership.co.uk		Phone: 01226 208482	
ARCHITECTURAL SERVICES					
Project: PROPOSED EXTENSION AT 42 OAK PARK RISE BARNSELEY, S70 4PB			Client: MR AND MRS KITCHEN		
Drawing Title: PROPOSED PLANS & ELEVATIONS		Date: SEPTEMBER 2019	Scale: 1:50 @ A1	Ref: 19-079	
Date: 27/09/2019	Suffix: A	Description: REVISED TO CLIENTS REQUIREMENTS		Date: 27/09/2019	Suffix: A