



**NORTH EAST ELEVATION**

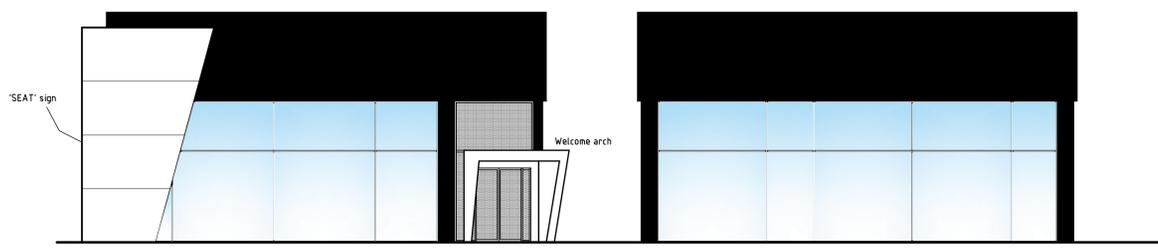


**NORTH WEST ELEVATION**



**SOUTH EAST ELEVATION**

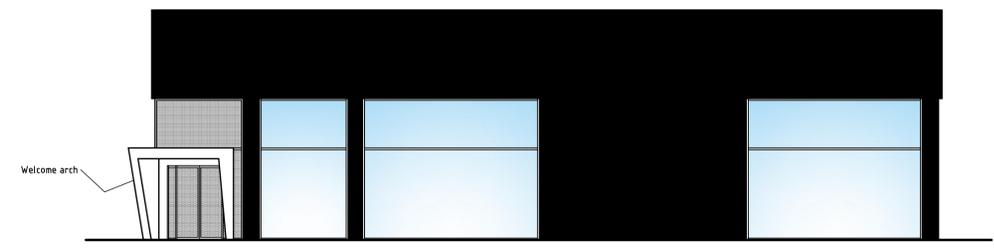

**SOUTH WEST ELEVATION**

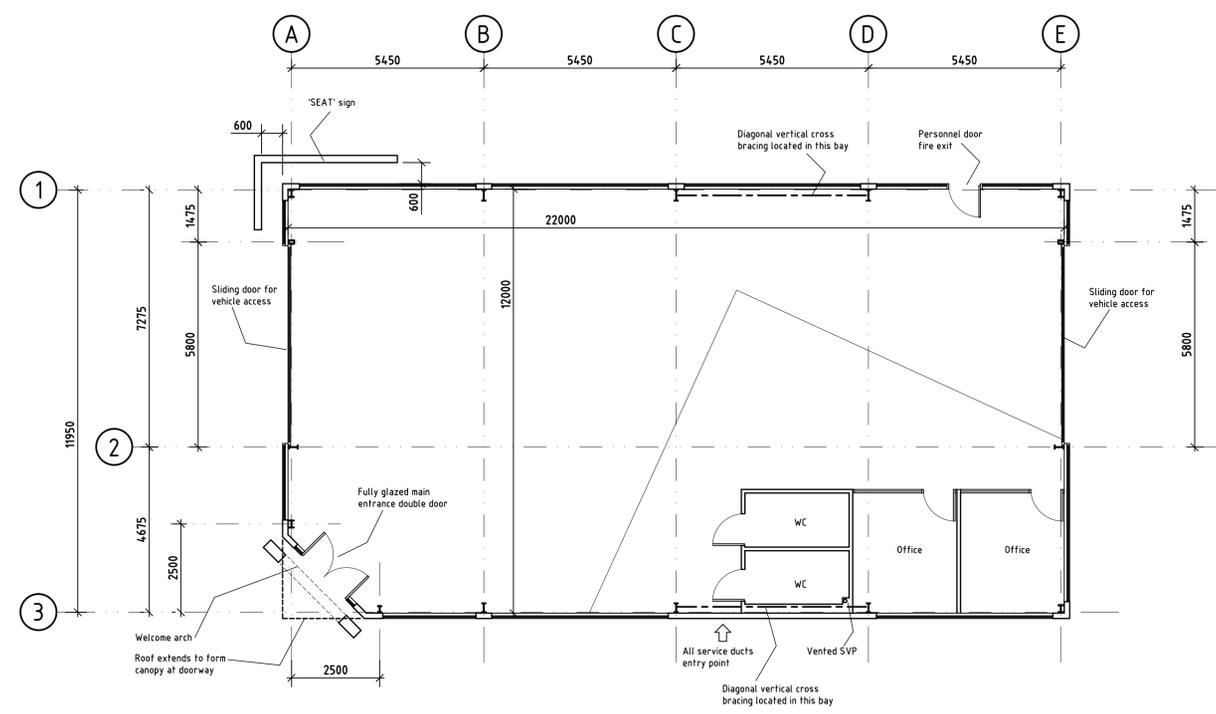

**GROUND FLOOR PLAN**

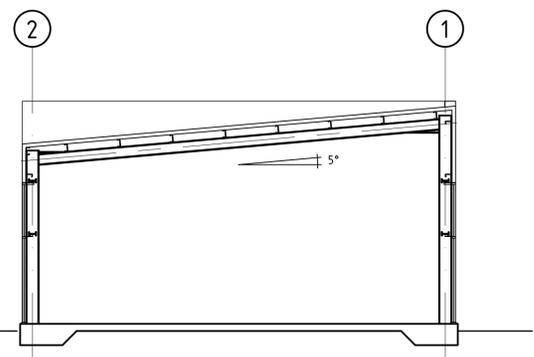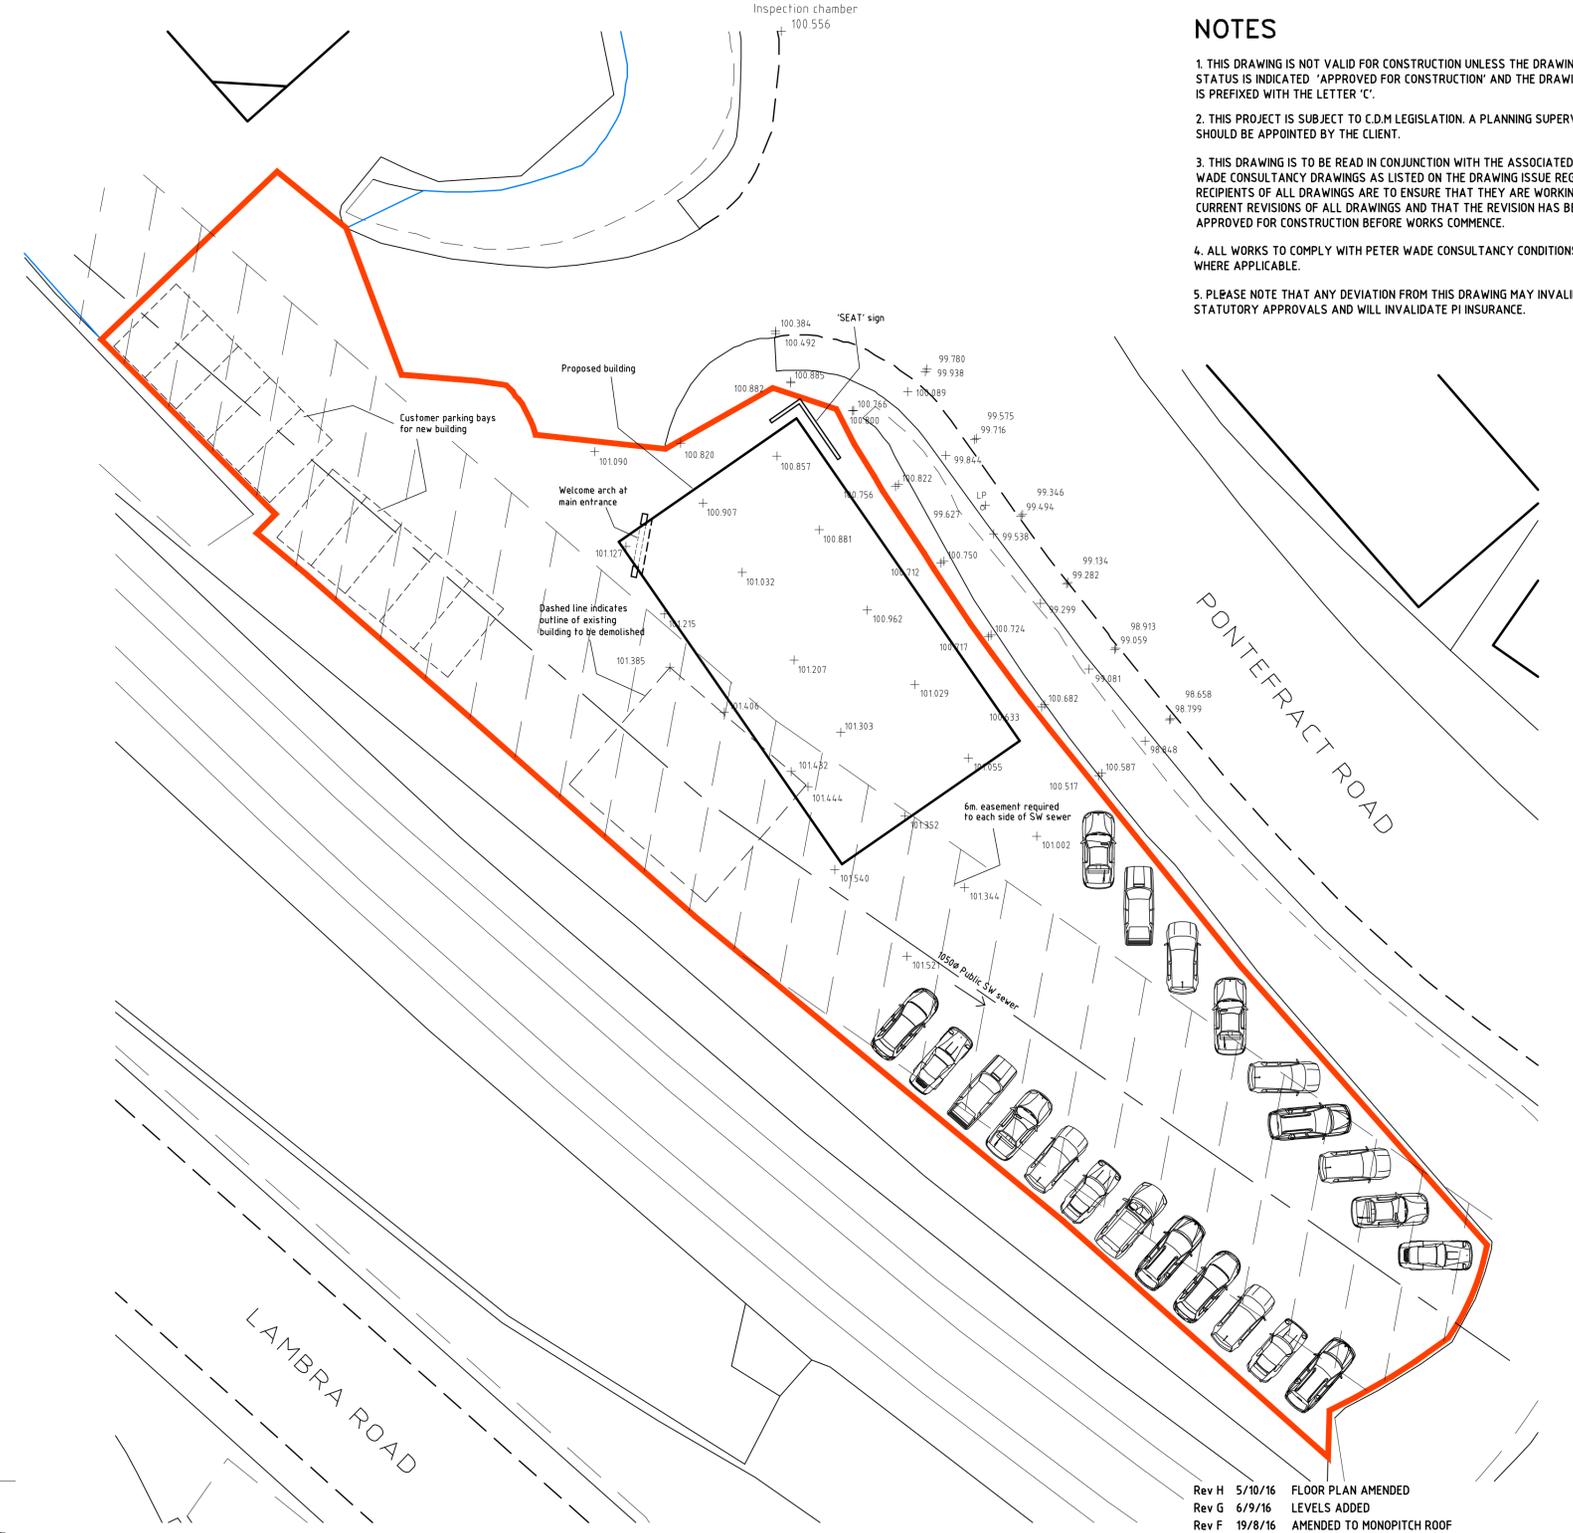

**TYPICAL CROSS SECTION**

**BLOCK PLAN**  
Scale 1:200

**NOTES**

1. THIS DRAWING IS NOT VALID FOR CONSTRUCTION UNLESS THE DRAWING STATUS IS INDICATED 'APPROVED FOR CONSTRUCTION' AND THE DRAWING NO. IS PREFIXED WITH THE LETTER 'C'.
2. THIS PROJECT IS SUBJECT TO C.D.M LEGISLATION. A PLANNING SUPERVISOR SHOULD BE APPOINTED BY THE CLIENT.
3. THIS DRAWING IS TO BE READ IN CONJUNCTION WITH THE ASSOCIATED PETER WADE CONSULTANCY DRAWINGS AS LISTED ON THE DRAWING ISSUE REGISTER. RECIPIENTS OF ALL DRAWINGS ARE TO ENSURE THAT THEY ARE WORKING TO CURRENT REVISIONS OF ALL DRAWINGS AND THAT THE REVISION HAS BEEN APPROVED FOR CONSTRUCTION BEFORE WORKS COMMENCE.
4. ALL WORKS TO COMPLY WITH PETER WADE CONSULTANCY CONDITIONS WHERE APPLICABLE.
5. PLEASE NOTE THAT ANY DEVIATION FROM THIS DRAWING MAY INVALIDATE STATUTORY APPROVALS AND WILL INVALIDATE PI INSURANCE.

|       |         |  |    |
|-------|---------|--|----|
| Rev H | 5/10/16 | FLOOR PLAN AMENDED                           | RS |
| Rev G | 6/9/16  | LEVELS ADDED                                 | RS |
| Rev F | 19/8/16 | AMENDED TO MONOPITCH ROOF                    | RS |
| Rev E | 2/8/16  | INCREASED IN SIZE FOR 22x12m INTERNAL        | RS |
| Rev D | 21/7/16 | HEIGHT AND GLAZING AMENDED, DIMENSIONS ADDED | RS |
| Rev C | 1/7/16  | DOORS AMENDED, CANOPY ADDED                  | RS |
| Rev B | 30/6/16 | CUSTOMER PARKING SHOWN, VEHICLE DOOR AMENDED | RS |
| Rev A | 28/6/16 | DIMENSION TO BOUNDARY AND CARS SHOWN         | RS |

**CLIENT:** Cars2  
**PROJECT:** PROPOSED SHOWROOM  
 MALTHOUSE ROAD  
 BARNSELY S71 1AQ  
**TITLE:** GENERAL ARRANGEMENT

**Peter Wade Consultancy**  
 CDM (S 1994/3140) Certified Designer  
 Telephone (01977) 654300 Fax (01977) 647823  
 E-mail : mail@peterwadeconsultancy.co.uk

**DATE:** JUN 16 **SCALE:** 1:100,200 **DRAWN:** RS  
**DRAWING No:** 2686/01 **REV:** H  
**DRAWING STATUS:** PRELIMINARY ISSUE  
 NOT FOR CONSTRUCTION