


GROUND FLOOR AS EXISTING

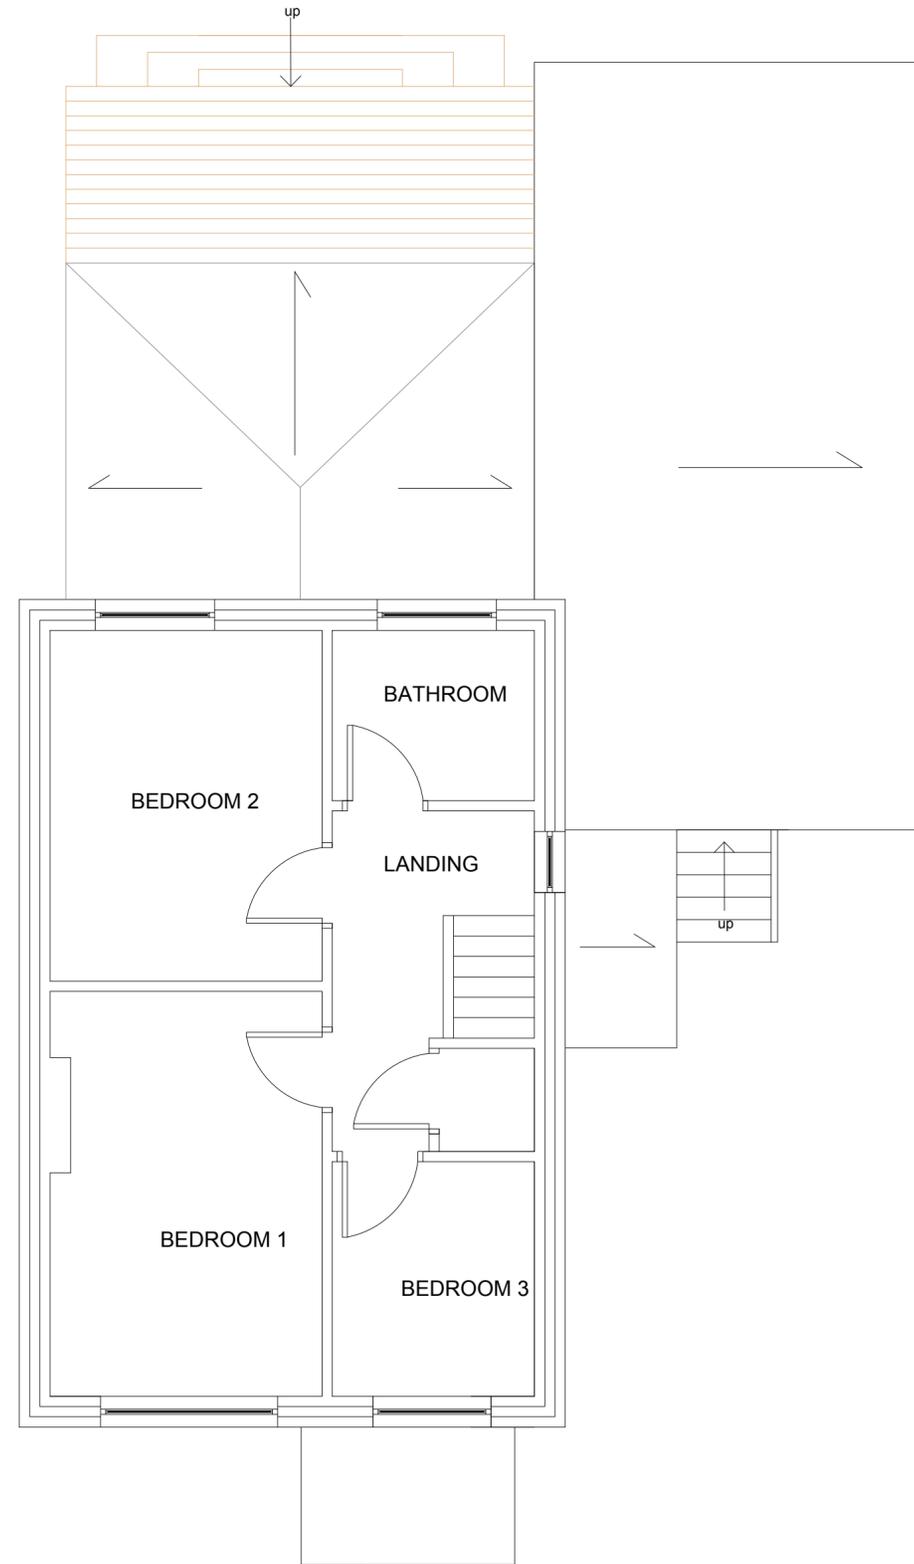

FIRST FLOOR AS EXISTING

Notes:		KEY 	Title 9, Celandine Grove - Side 2nd story Extension Floor Plans as Proposed	
			Dwg. No. 04	Rev.
		Rev.	Date March 2025	Chd. by