




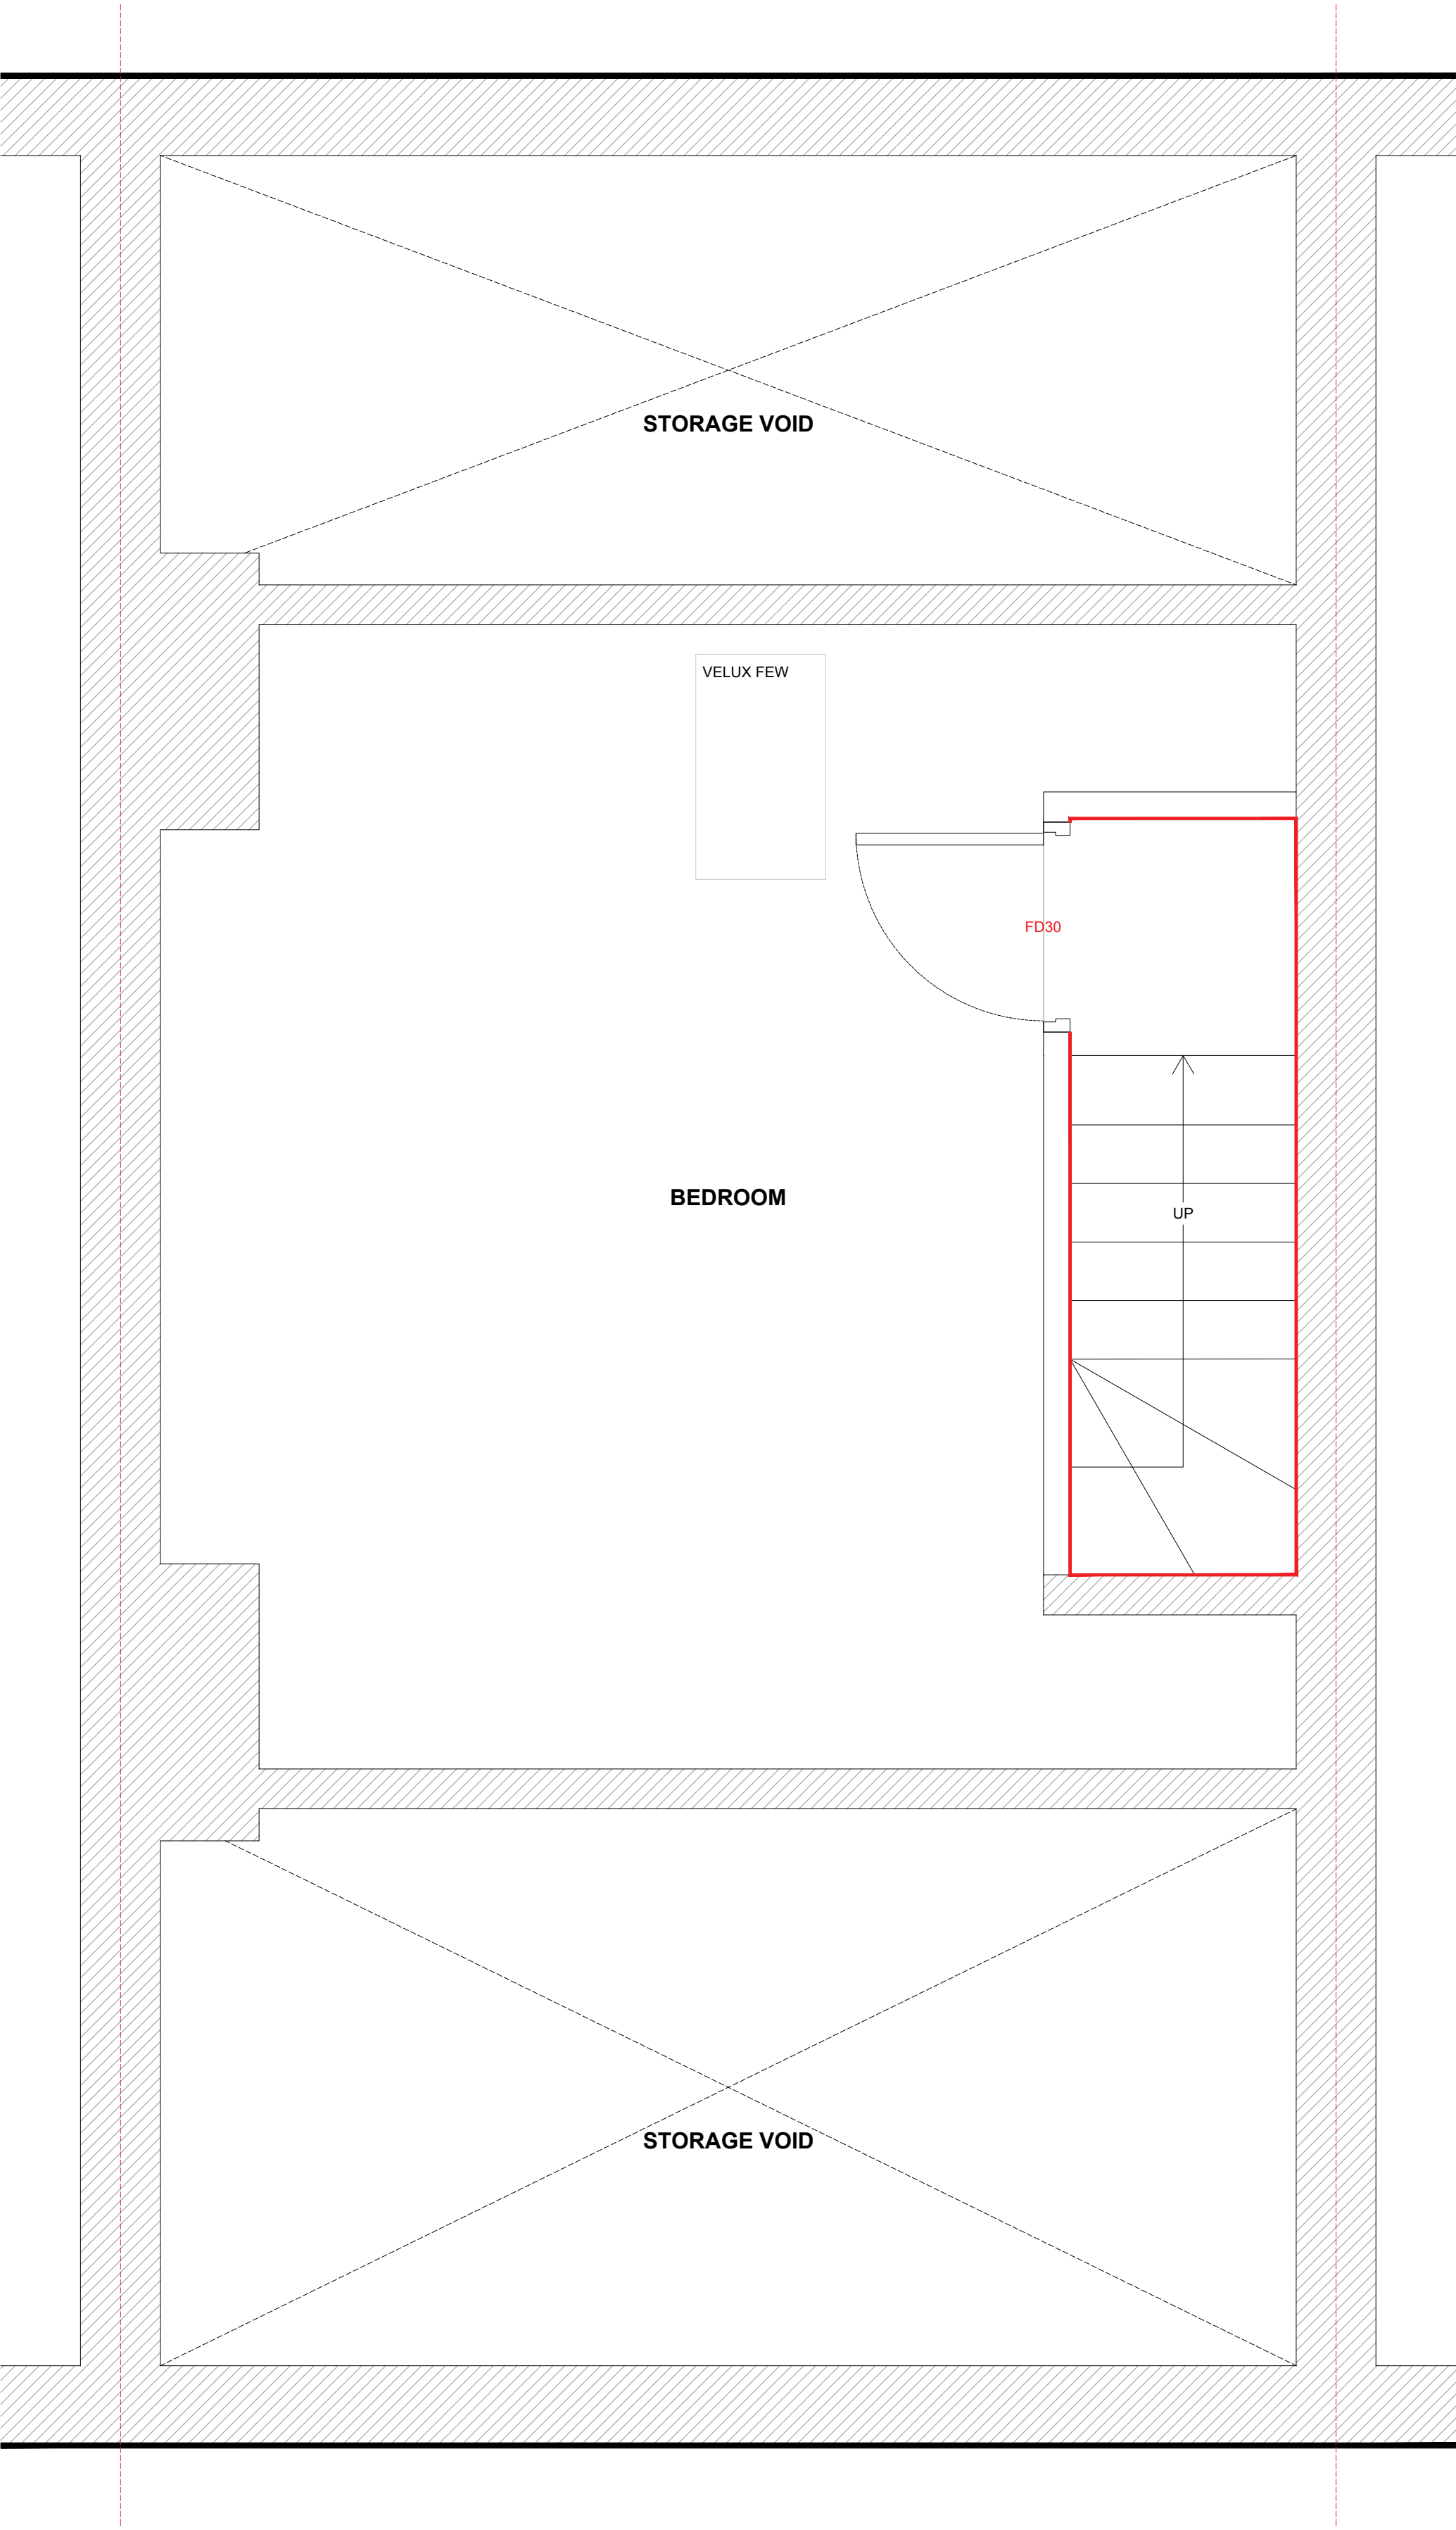

Proposed Second Floor Plan
Scale 1:20

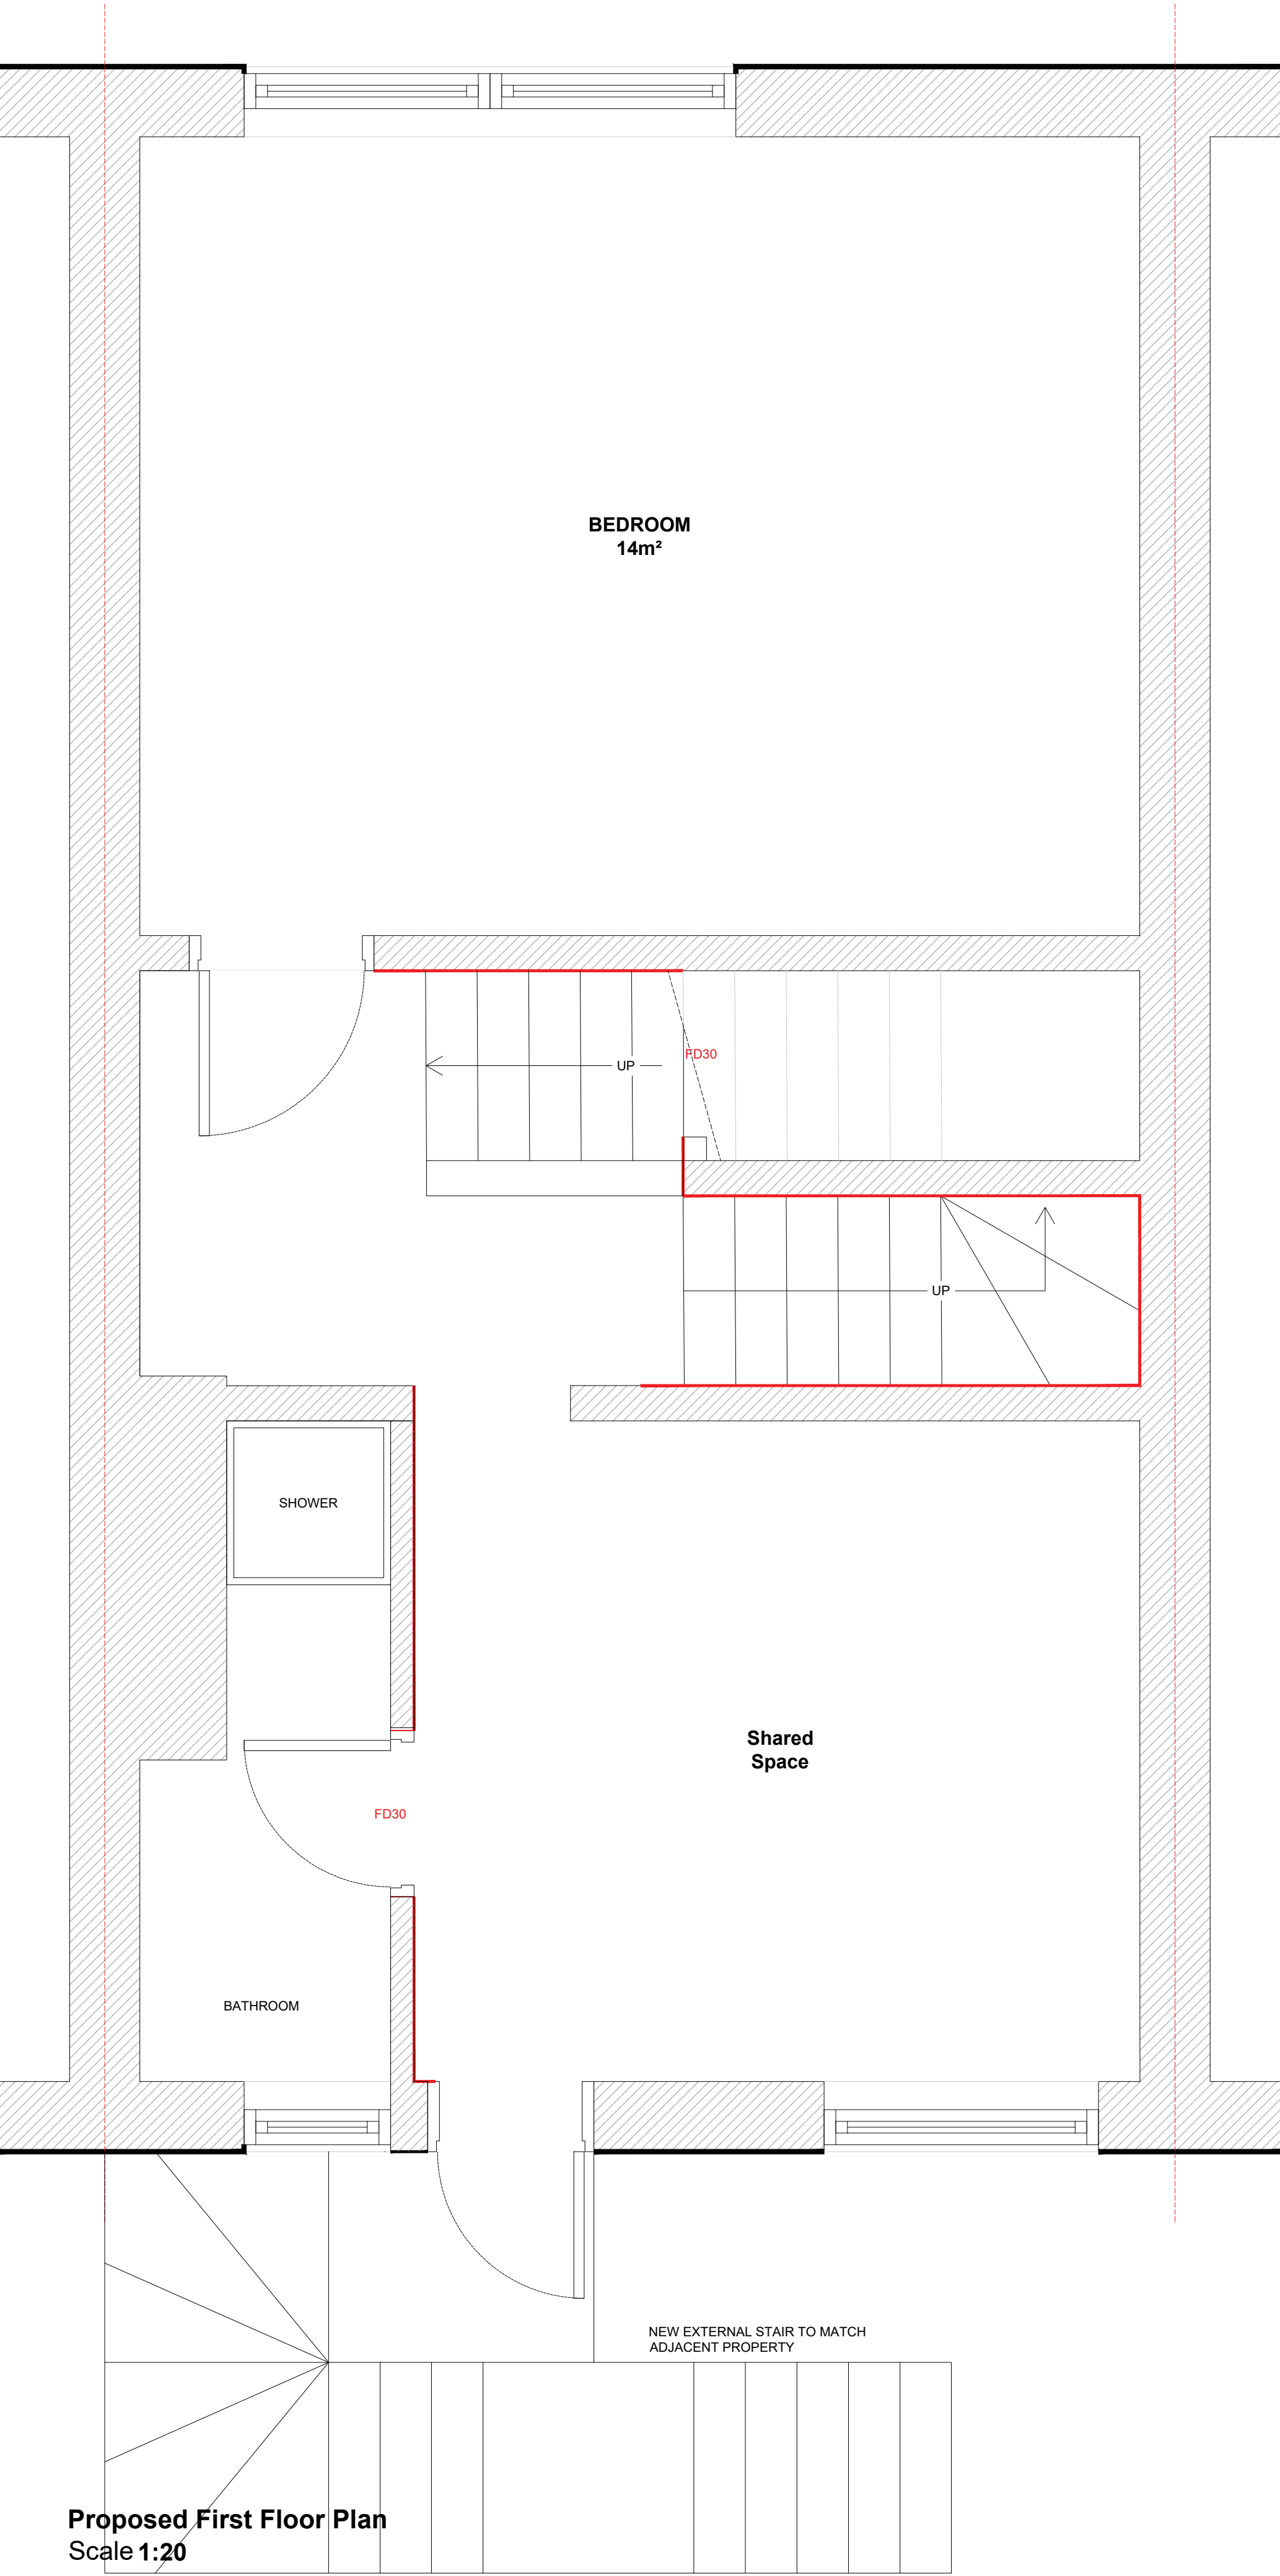

Proposed First Floor Plan
Scale 1:20

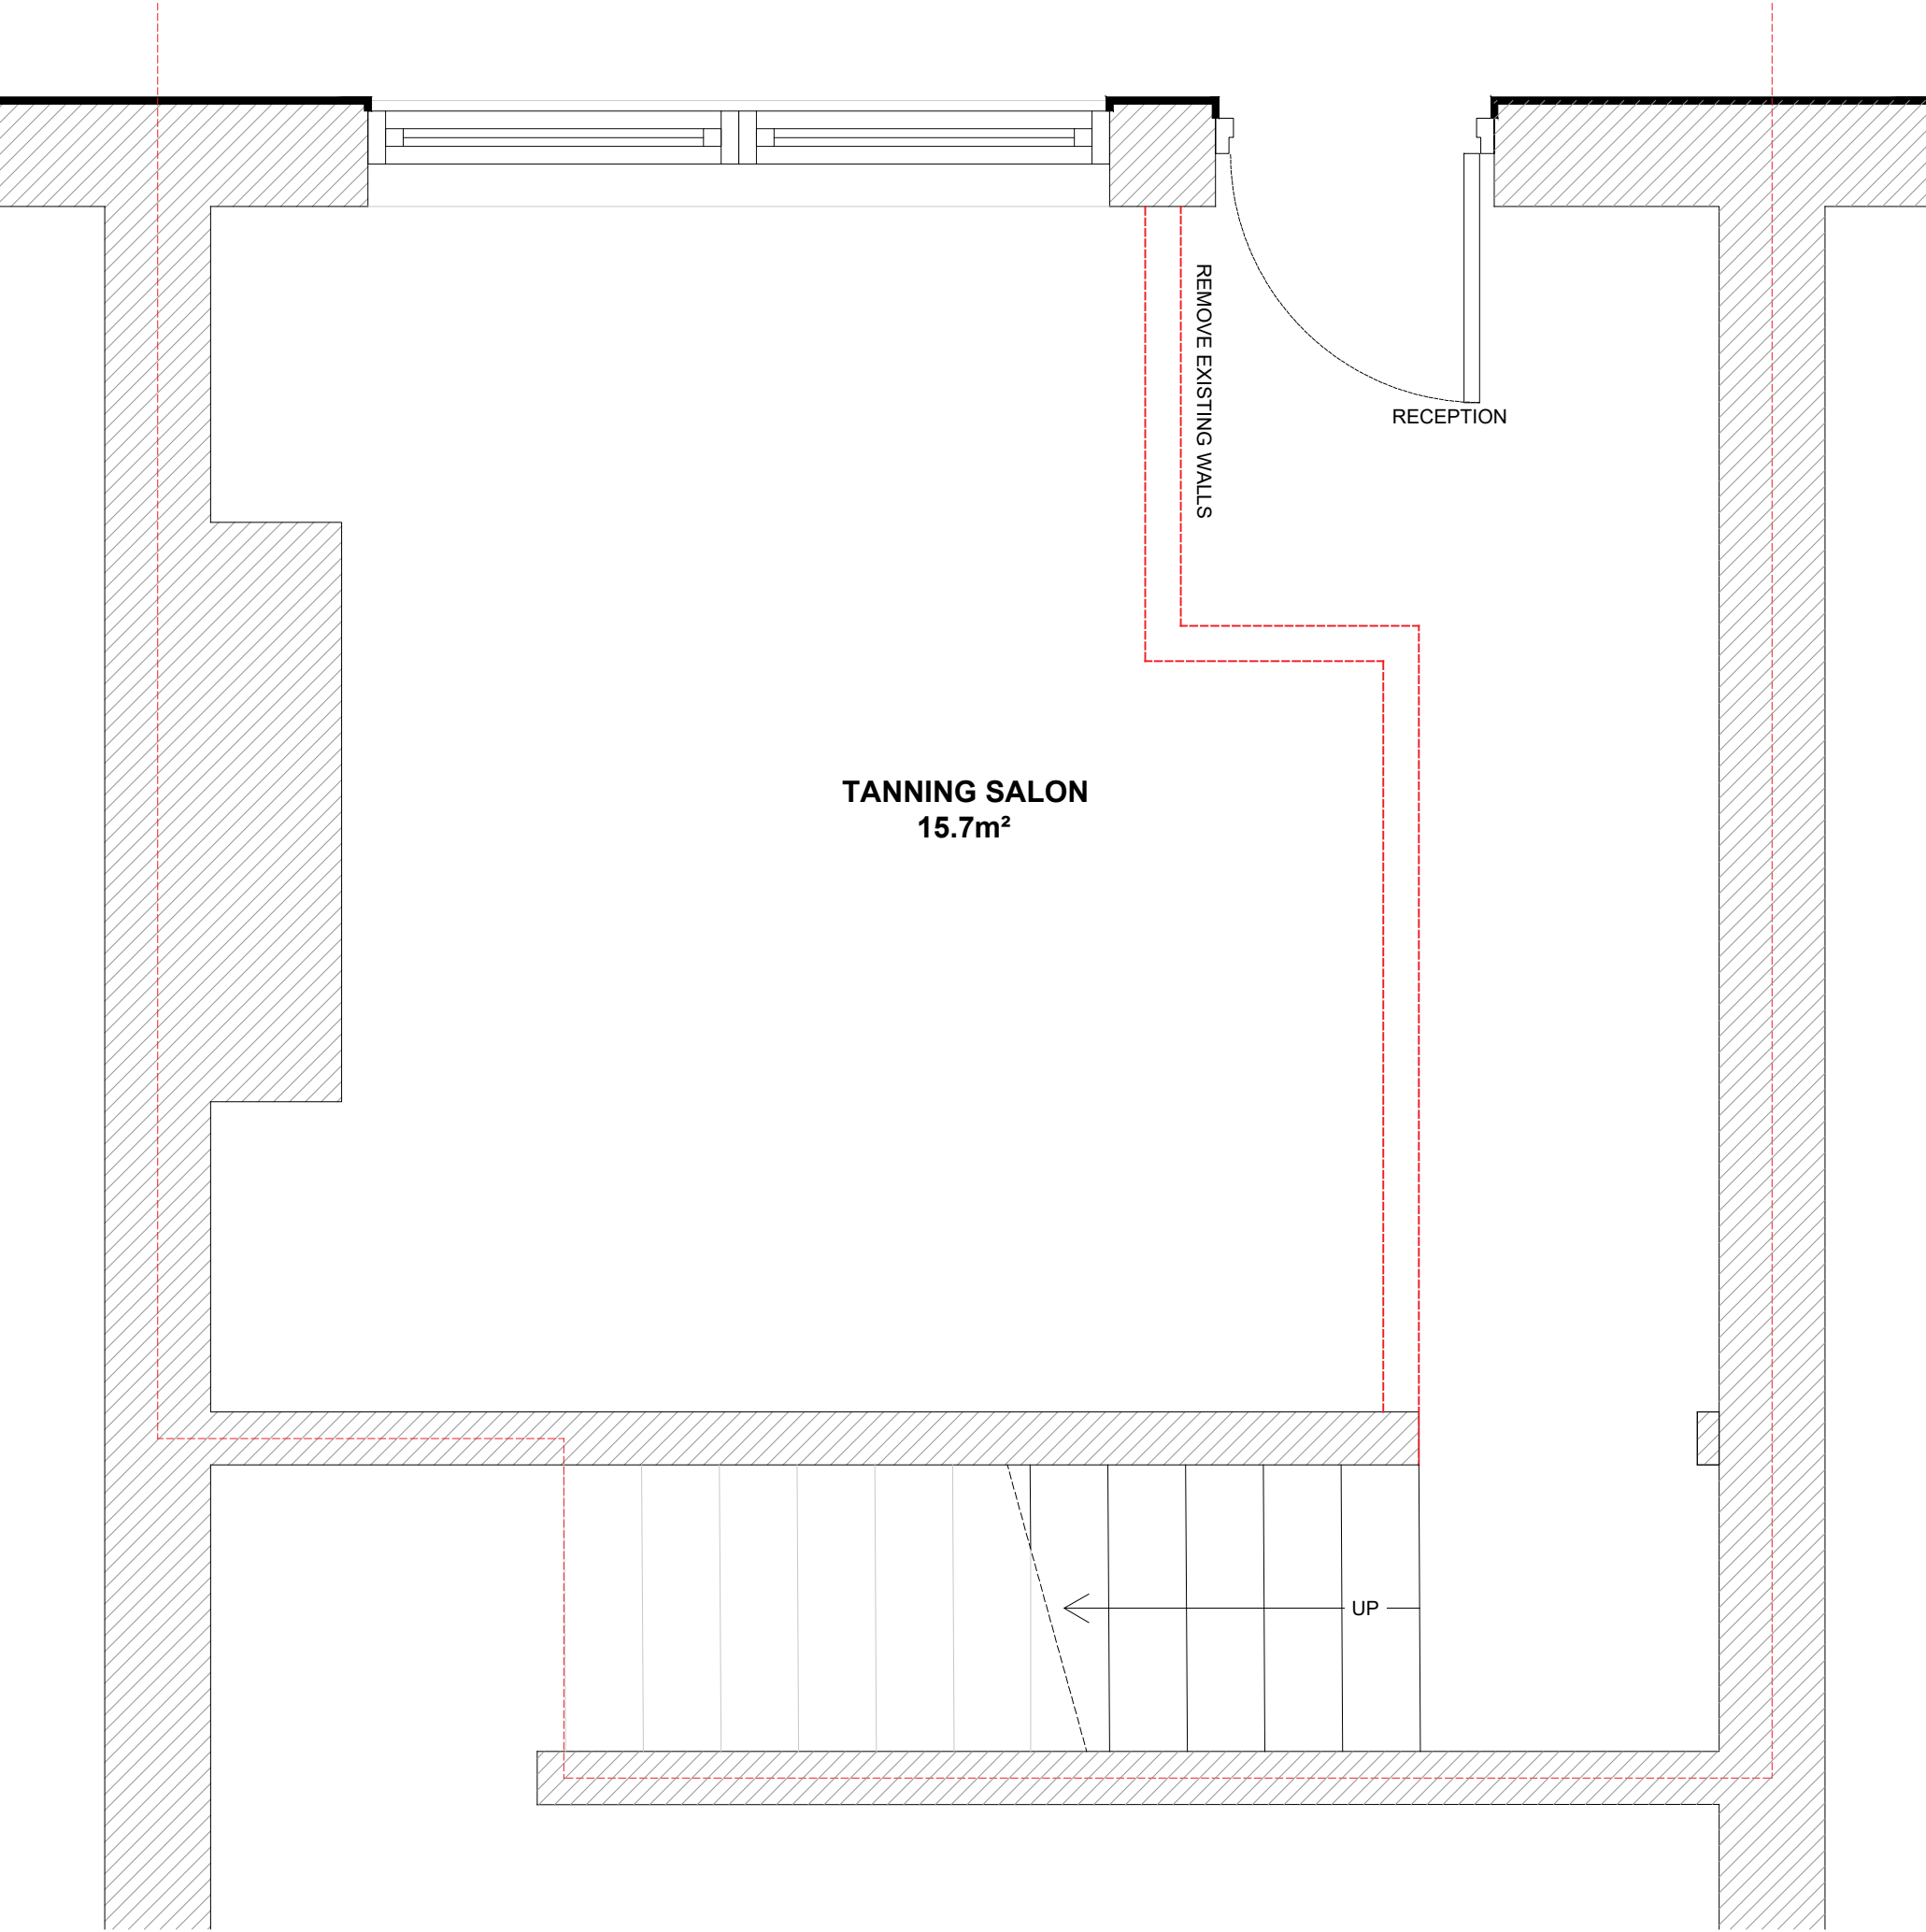

Proposed Ground Floor Plan
Scale 1:20

FIRE COMPARTMENT ZONE
FEW
FIRE ESCAPE WINDOW
FD30
FIRE DOOR 30 MIN PROTECTION

BUILDING REGULATIONS TO BE APPROVED
VIA PLAN SUBMISSION PRIOR TO ANY
COMMENCEMENTS ON SITE.



Hirst Architects
Royal Institute of British Architects
RIBA Chartered Practice

CLIENT:	Saeed
SITE ADDRESS:	10A High Street, Grimethorpe, Barnsley, S72 7LS
DRAWING NUMBER:	HA-250503-Proposed Plans
REVISION NUMBER:	First Issue
RIBA Stage:	RIBA Stage 2 FEASIBILITY
DRAWN BY:	Luke Hirst BA(Hons) March(Hons) ADPPA ARB RIBA CHARTERED ARCHITECT
CHECKED BY:	Luke Hirst BA(Hons) March(Hons) ADPPA ARB RIBA CHARTERED ARCHITECT
SCALE	PAPER
VARIABLES	A.1

01224 434 777
Office@HirstArchitects.com
www.HirstArchitects.com