

Notes:

PLANNING DRAWINGS - THIS DRAWING SHOULD NOT BE USED FOR ANY OTHER PURPOSES THAN THAT SPECIFIED HERE

COPYRIGHT - THIS DRAWING MAY NOT BE REPRODUCED OR MODIFIED IN WHOLE OR PART BY ANY PERSON OR ORGANISATION WITHOUT THE ARCHITECTS CONSENT. ISUING COPIES TO THIRD PARTIES MAY NOT BE DONE WITHOUT THE ARCHITECTS CONSENT

Revision: --

Revision List:

0 5m


EXISTING MATERIALS
Walls - Coursed stone
Roof - Natural slate
Windows/ doors - White PVCu
Fascias / Soffits - Black PVCu
Gutters & Pipes - Black PVCu

Project/ Client: 90 Ben Bank Rd / Scriveners


Drawing Title: Plans & Elevations - Existing

Drawing Number: 2072/TP/003

Scale at A3: 1:100

 

Date: Dec 20

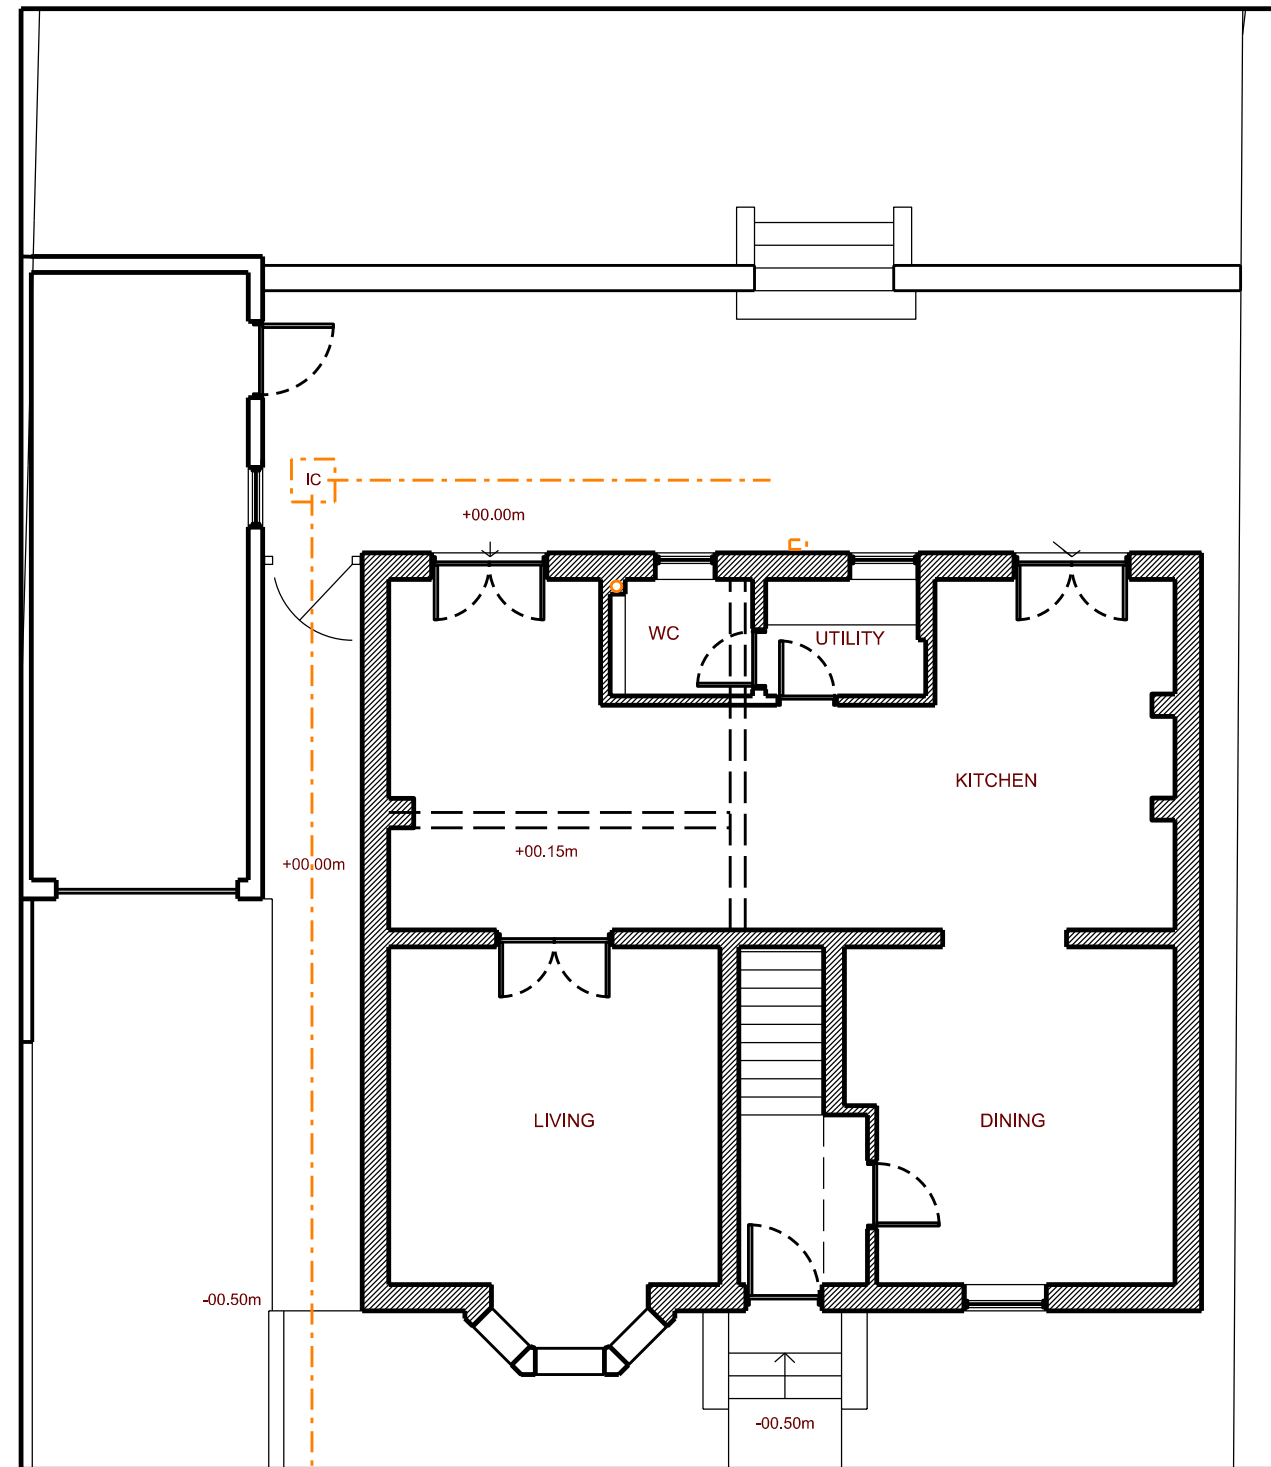


Ground Floor Plan



North Elevation



West Elevation

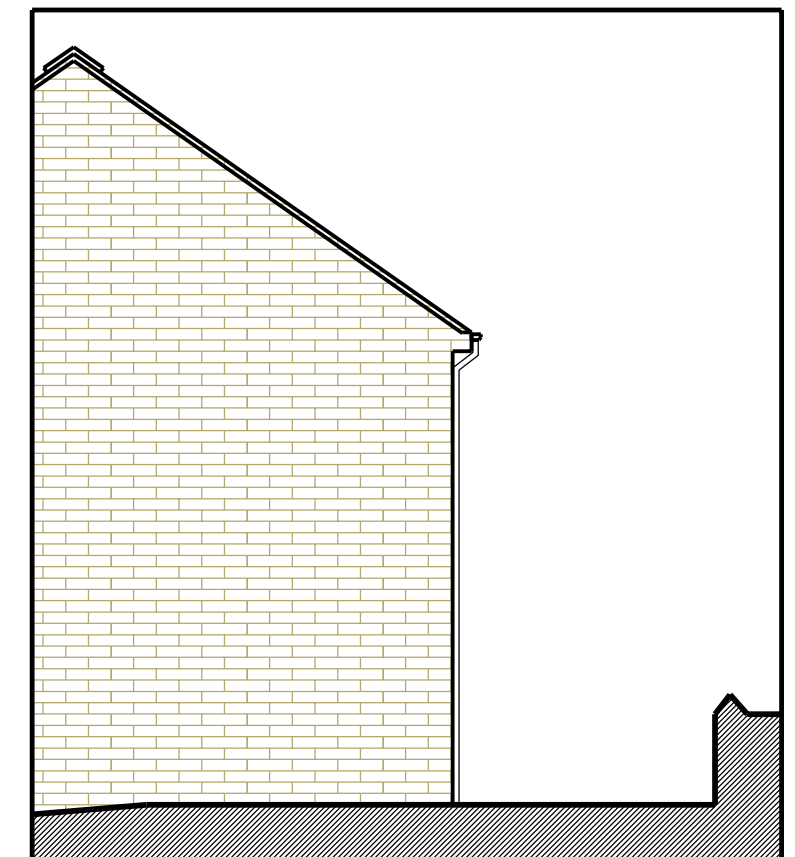

East Elevation