


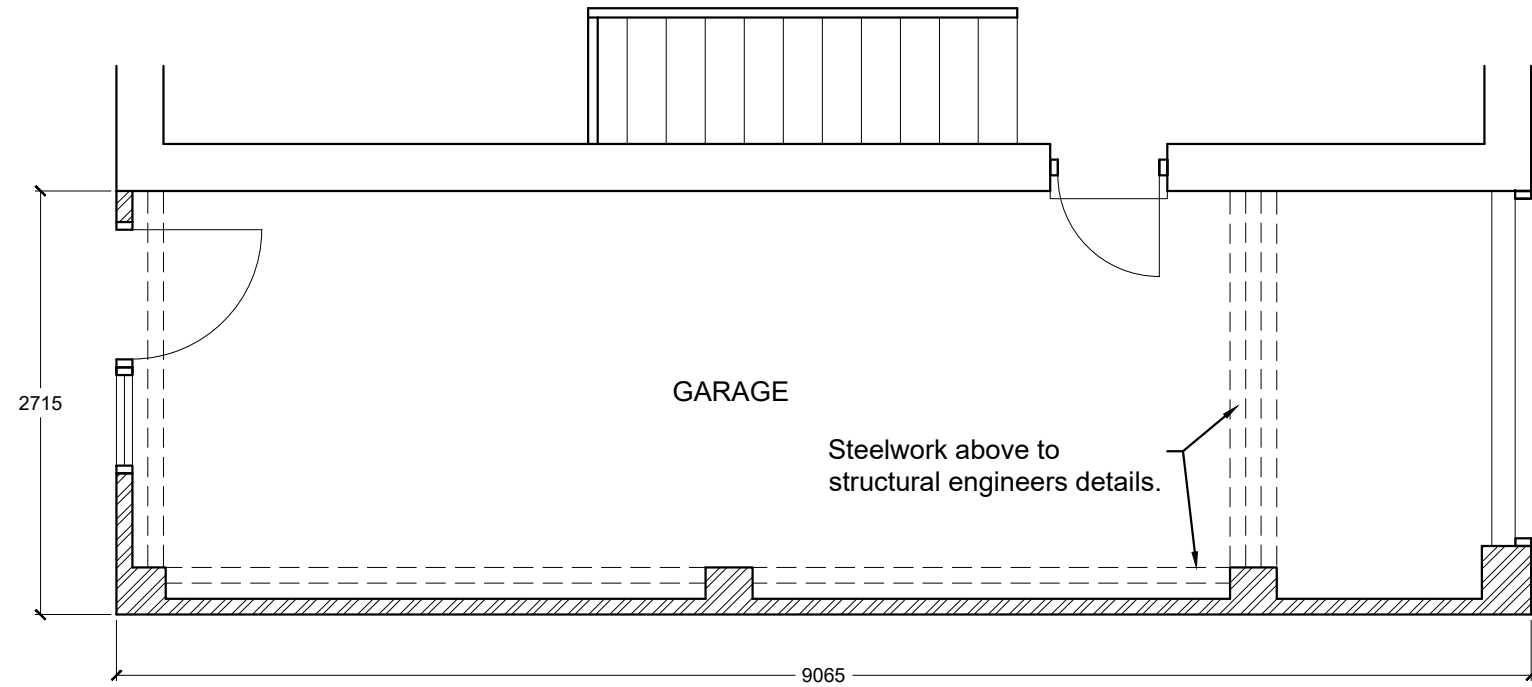

PROPOSED GROUND FLOOR PLAN  
1:50

|                                                                                 |                                                                       |   |          |
|---------------------------------------------------------------------------------|-----------------------------------------------------------------------|---|----------|
| Revisions                                                                       | A. Ground floor plan amended                                          |   | 17-11-24 |
| This drawing is for planning permission only and is not a construction drawing. |                                                                       |   |          |
| Drawing Title                                                                   | PROPOSED-GROUND-FLOOR-PLAN                                            |   |          |
| Job No. - Dwg No.                                                               | JRB/2024/9A                                                           | . | —        |
| Client:                                                                         | Josh Bird<br>17 Withens Court<br>Mapplewell, Barnsley<br>S75 6HY<br>. |   |          |
| Scale.                                                                          | 1:50                                                                  |   |          |