


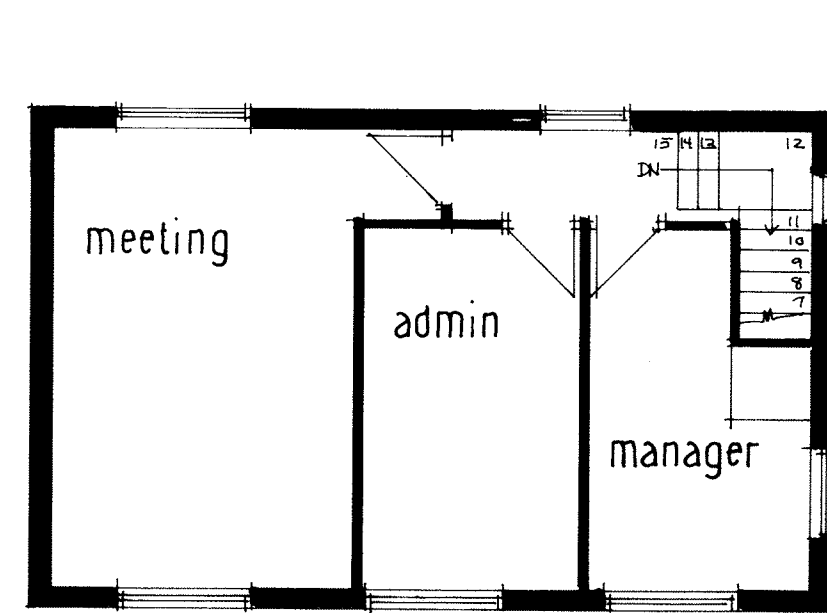


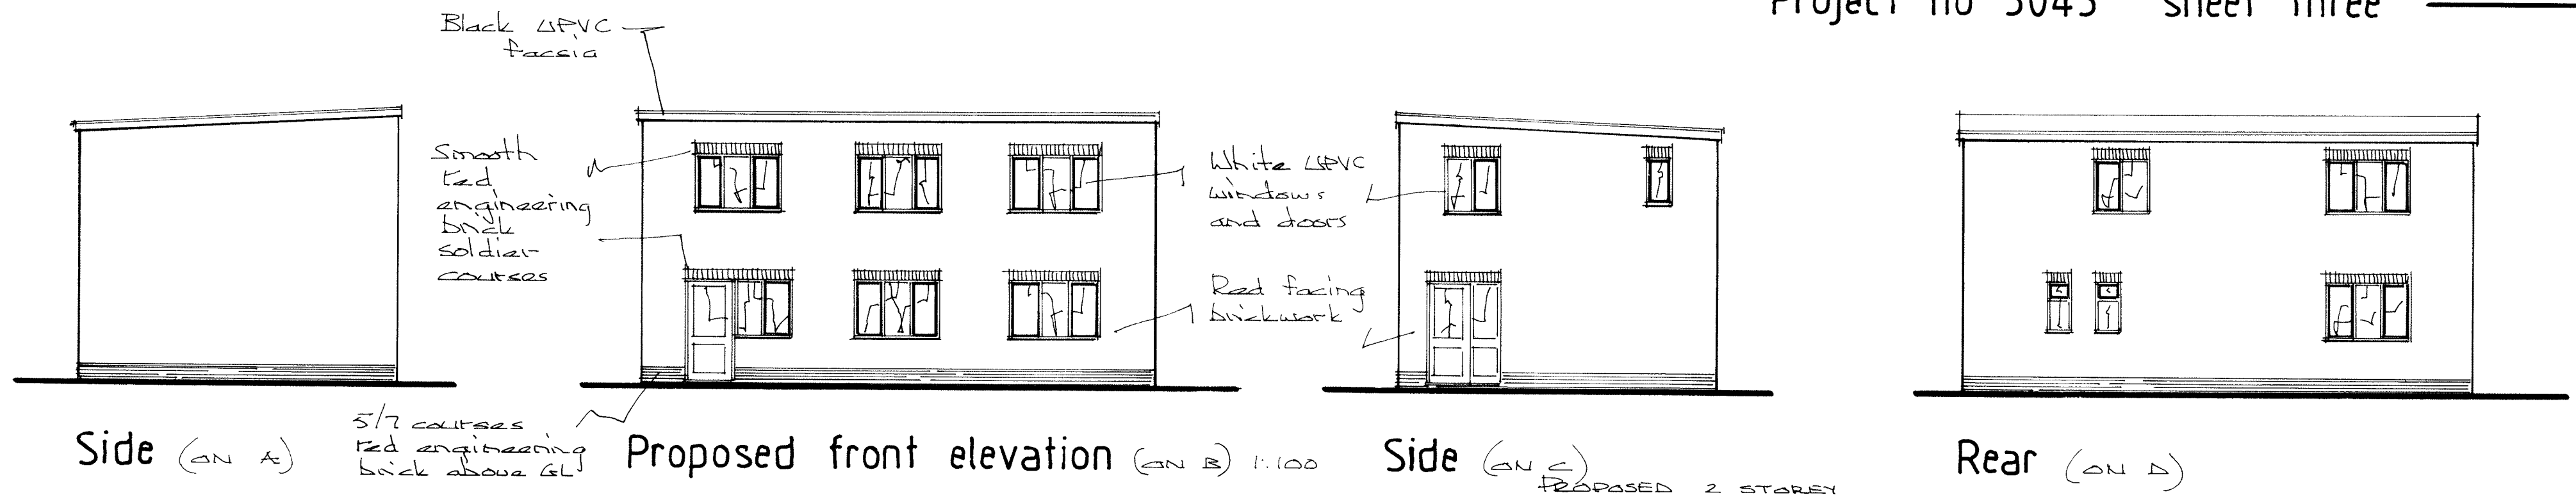


First floor plan

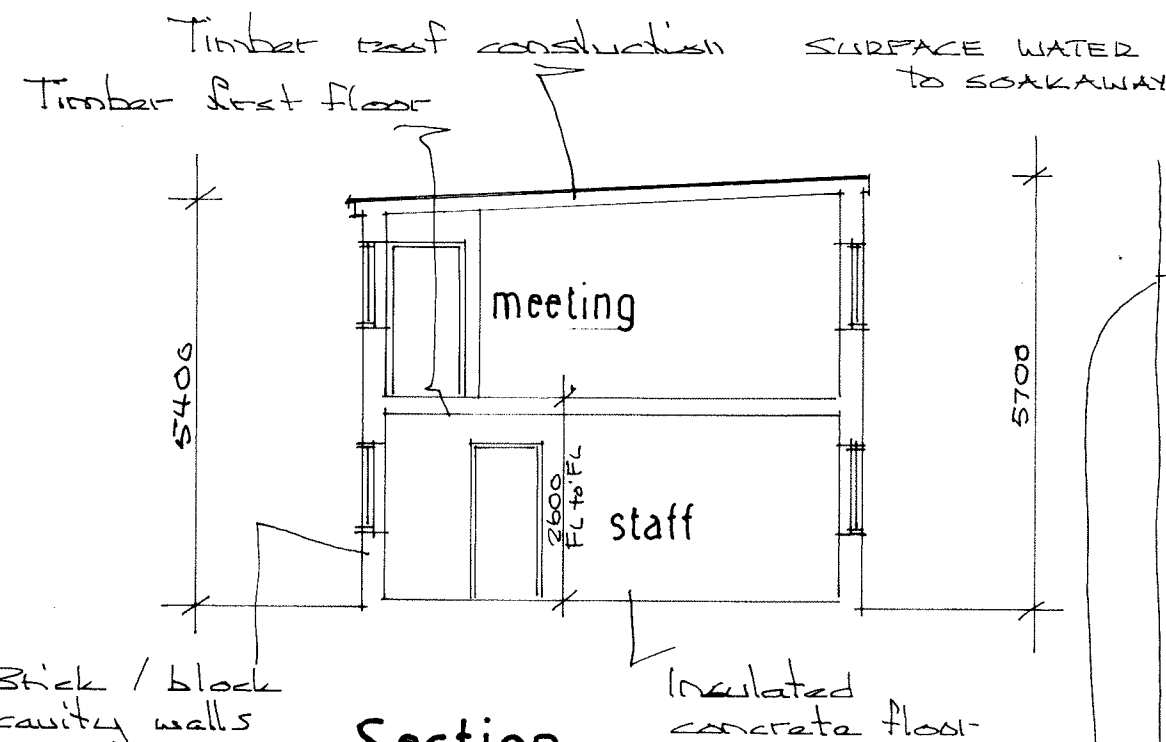

Section

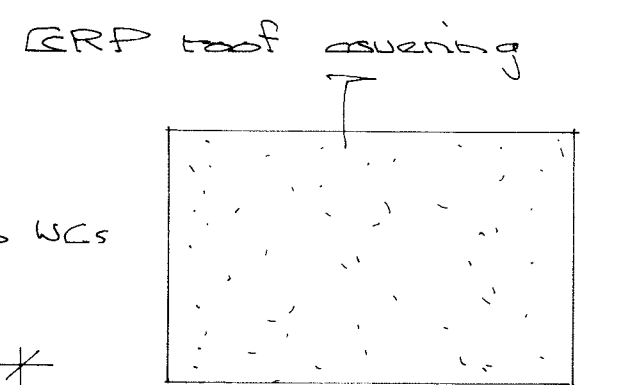


Roof plan 1:200


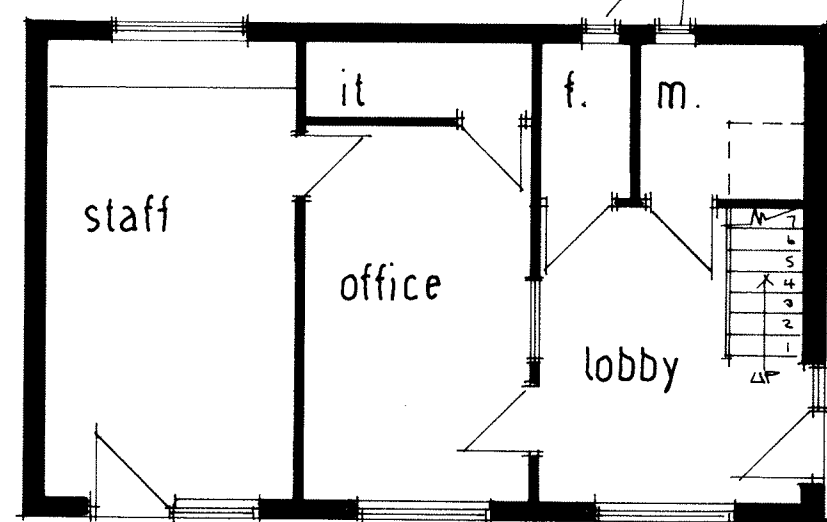


Proposed ground floor office plan

1:100 SCALE

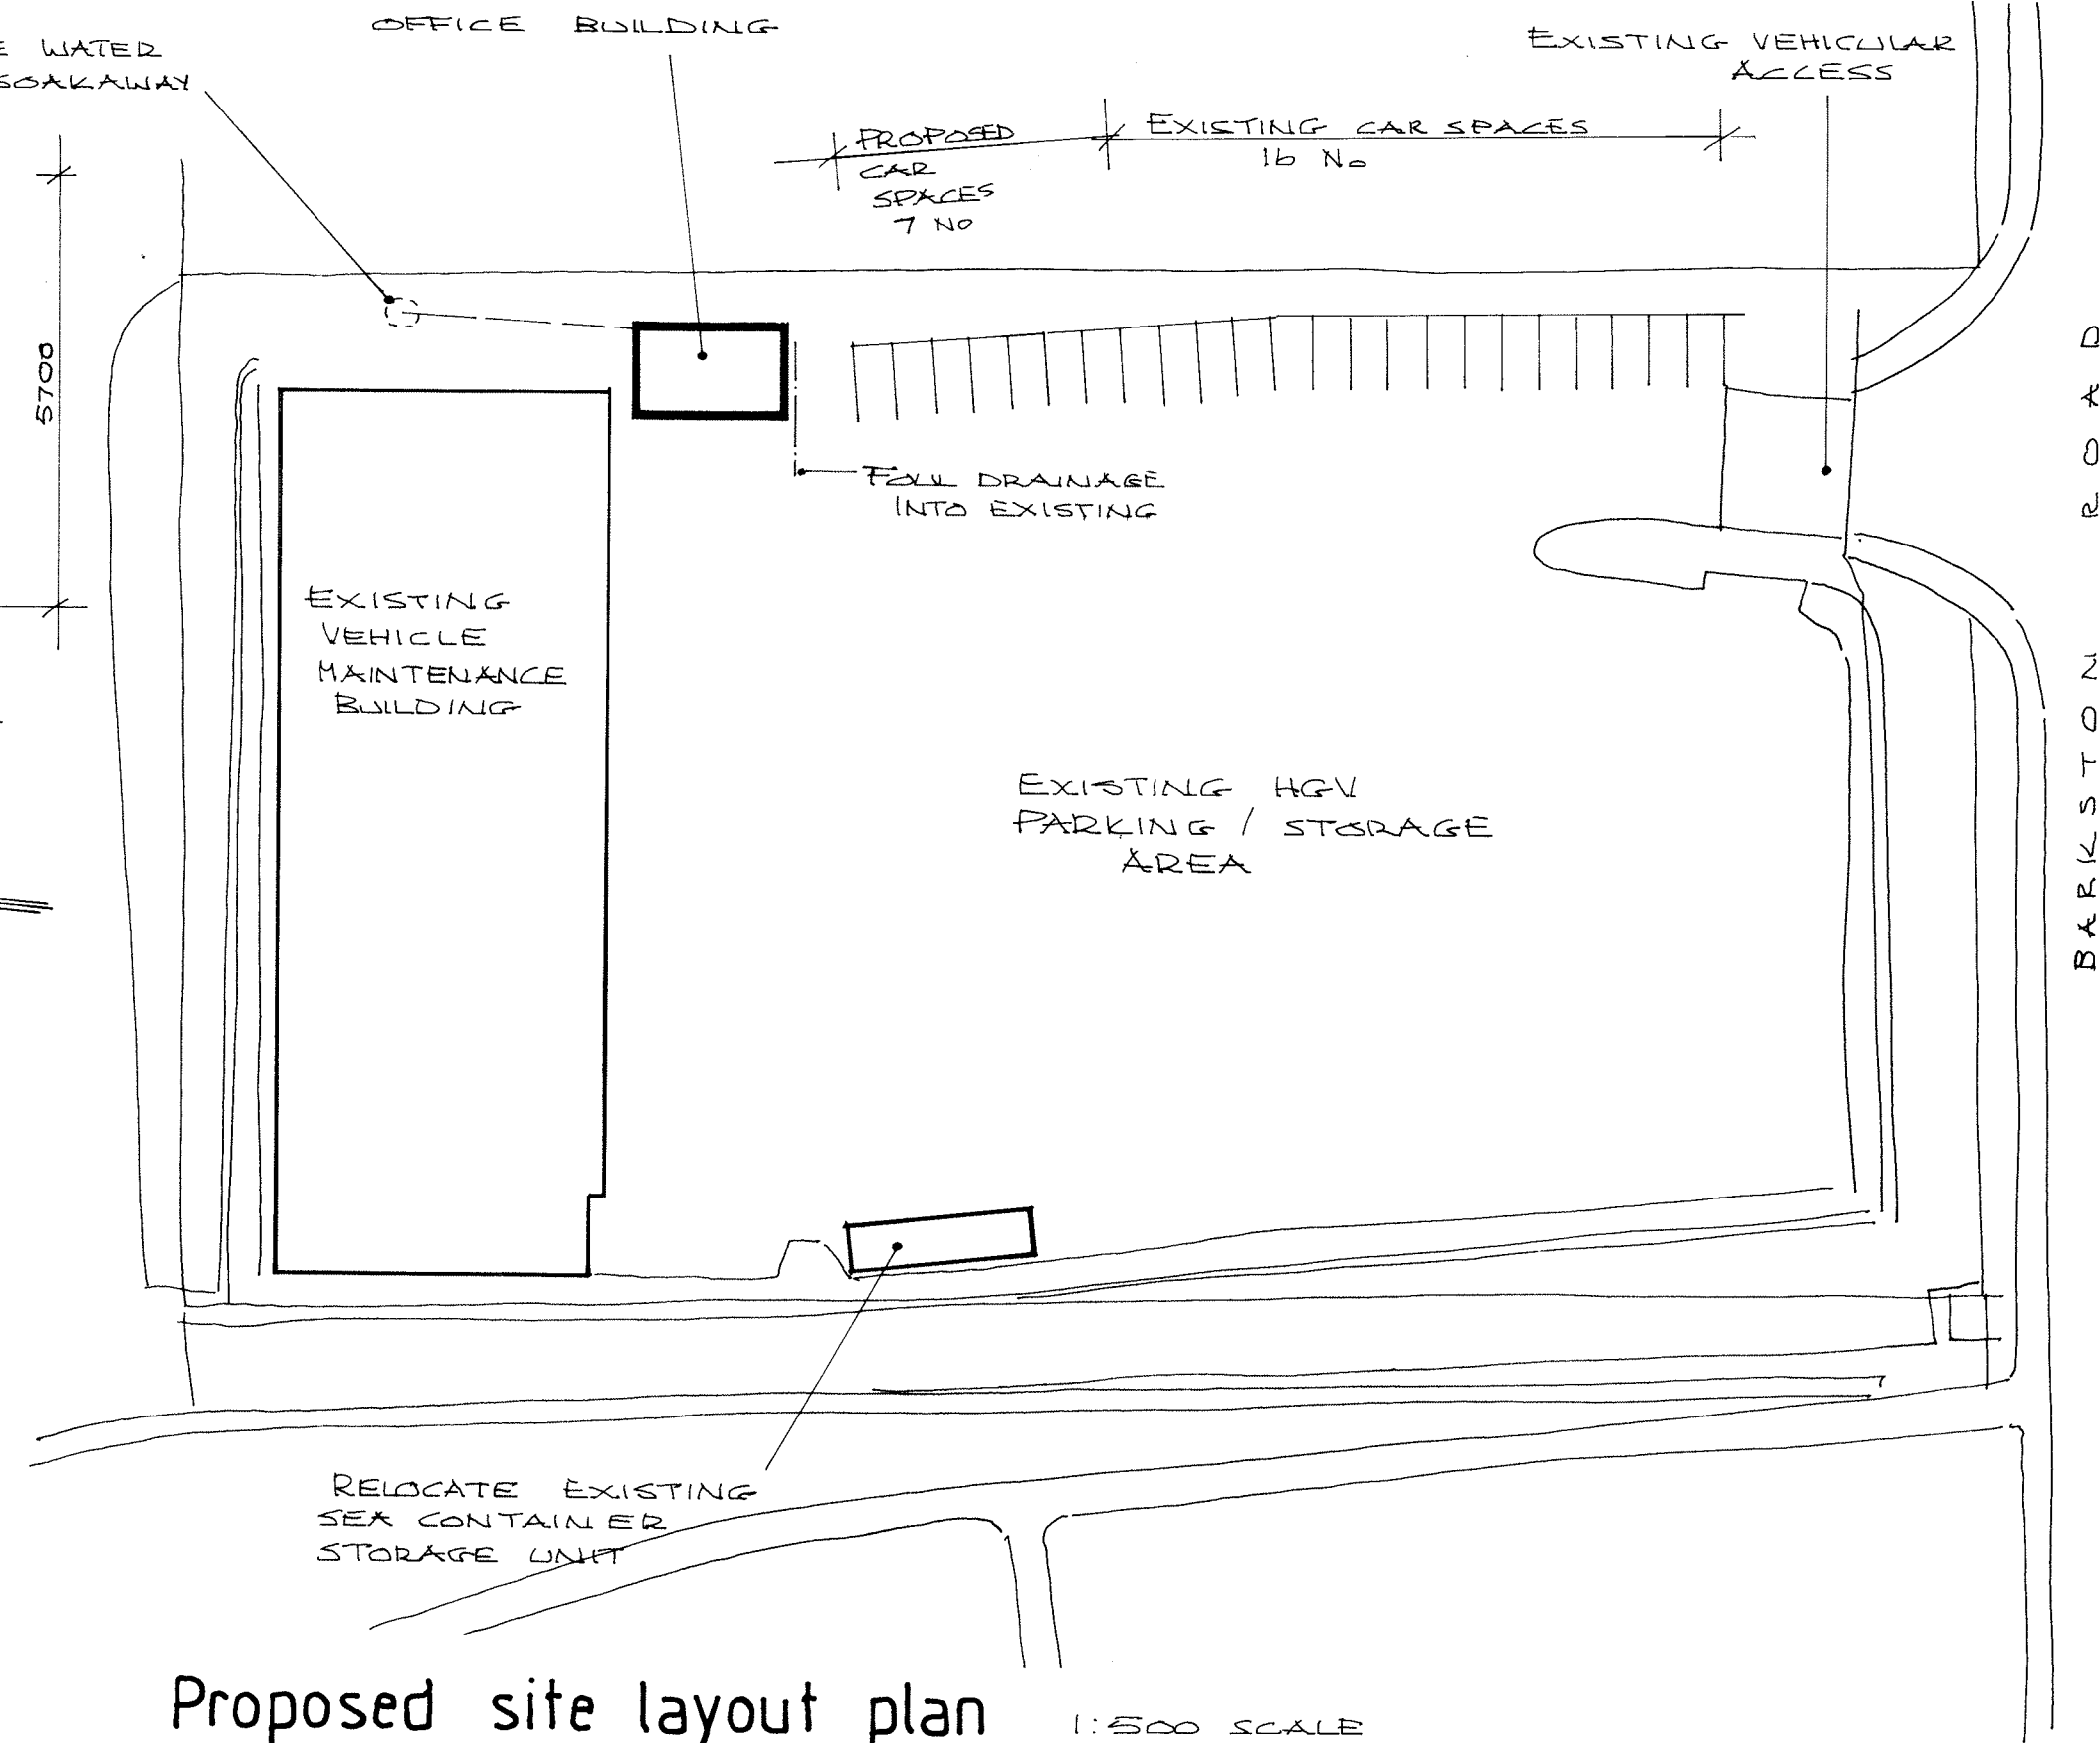

Proposed site layout plan 1:500 SCALE

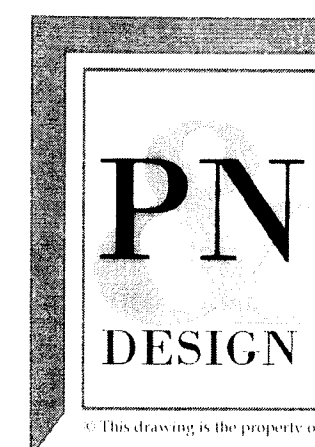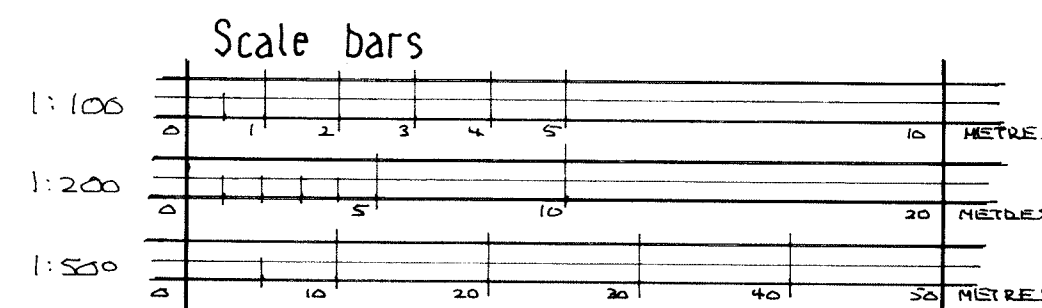

1:100 1:200 A1:500 SCALE AT A2 SIZE

Unit 34b, Welton Business Park, Wiske Avenue,
Brough, East Yorkshire, HU15 1ZQ

Telephone (01482) 665531 email wilson@pandndesign.co.uk

Client: MOTUS COMMERCIALS Date: 1 - 3 - 22

Project: Proposed offices Scale: 1:100 1:200 1:500

Site: Barkston Road BARNESLEY Drg.No. 3043-3

This drawing is the property of pnd design. It must not be copied in whole or in part or sent to a third party without written consent. Do not scale from drawing. If in doubt ask.

3043 - 3