





LOWER GROUND FLOOR PLAN



GROUND FLOOR PLAN

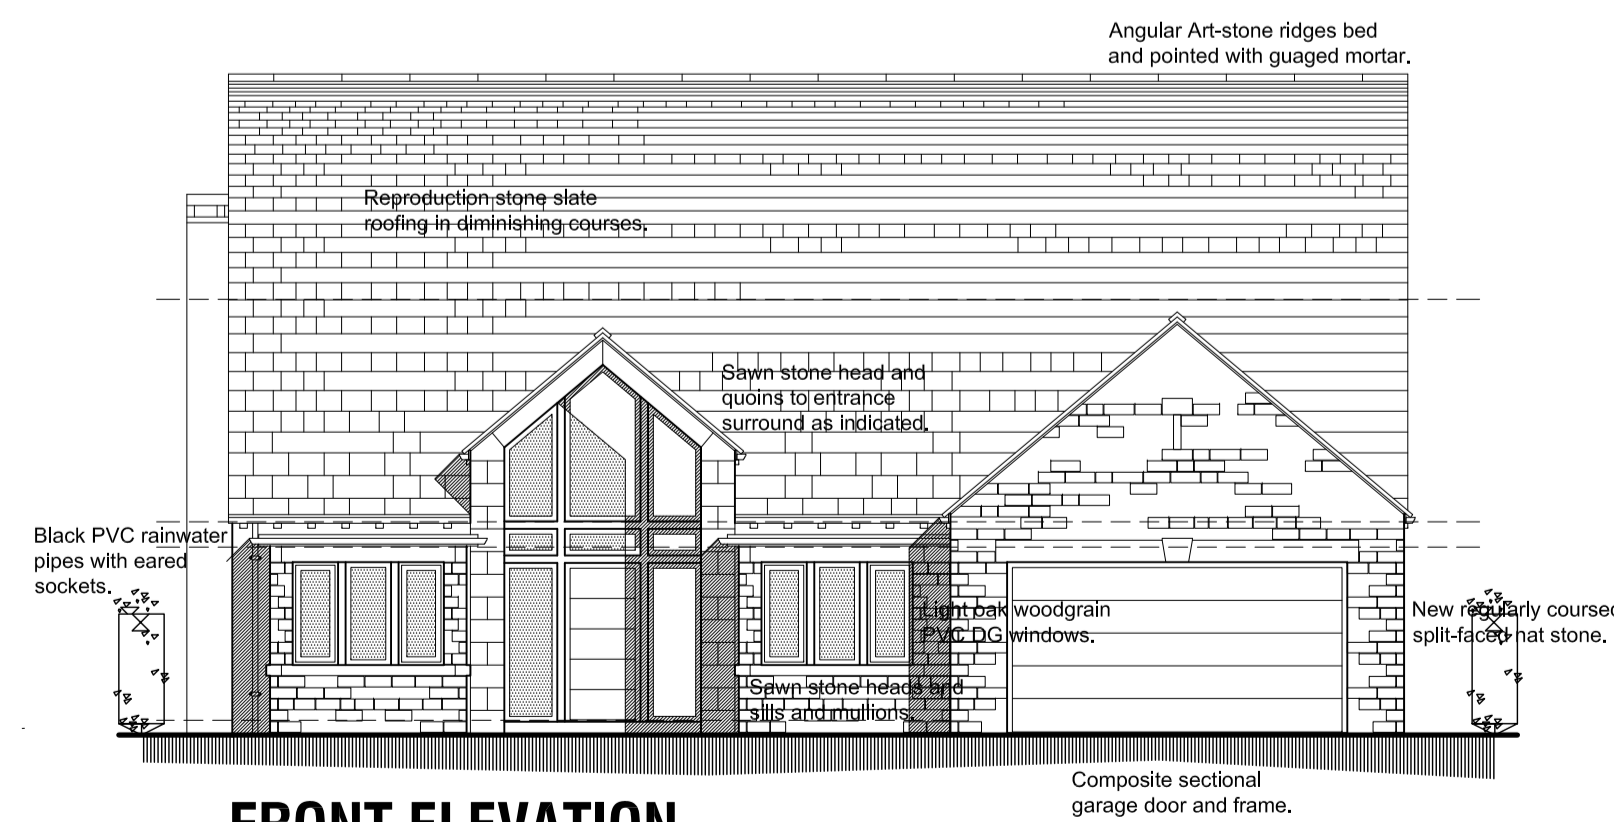

FRONT ELEVATION

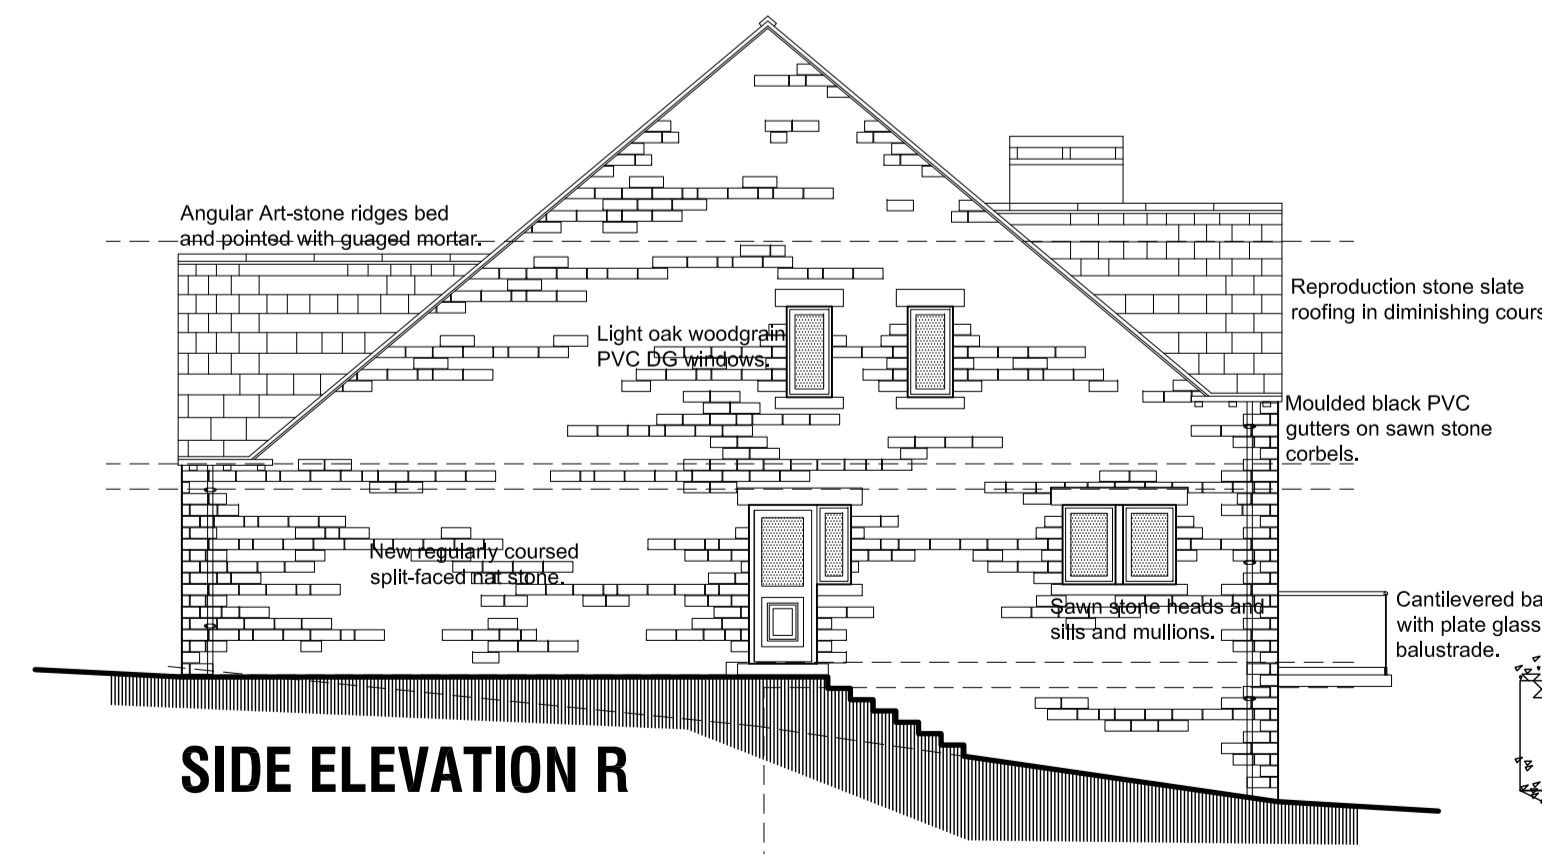

SIDE ELEVATION R



REAR ELEVATION

Revision	Date	Description
		PROPOSED NEW DWELLING, 7 DARK LANE, BARNSELEY, S70 6RE.
DESIGN PROPOSALS 1 LGF & GF Plans and Elevations 1.		
Mr & Mrs Clapham.		
JEA Building Design Services		
JE Architectural Ltd 23 Windmill Road, Wombwell, Barnsley, S73 8PW. Tel: 01226 754507 Email: jeald@btconnect.com		
This drawing and the copyright is the Architectural Company's property and may be used or reproduced only by agreement. All Dimensions in Millimetres Unless specified otherwise and subject to verification on site.		
Scale: 1:50/100 @ A1 Date: OCT 2016		
Ref: 201606		Drwg No: 01
0 cm	2 cm	4 cm
0 cm	2 cm	4 cm