


Do not scale from this drawing.

Layout and levels are taken from topographical survey any discrepancies are to be reported to the Architect.

This drawing is solely for the use of obtaining Planning Permission.

This drawing is to be read in conjunction with all related drawings. All dimensions must be checked and verified on site before commencing any work or producing shop drawings. The originator should be notified immediately of any discrepancy.

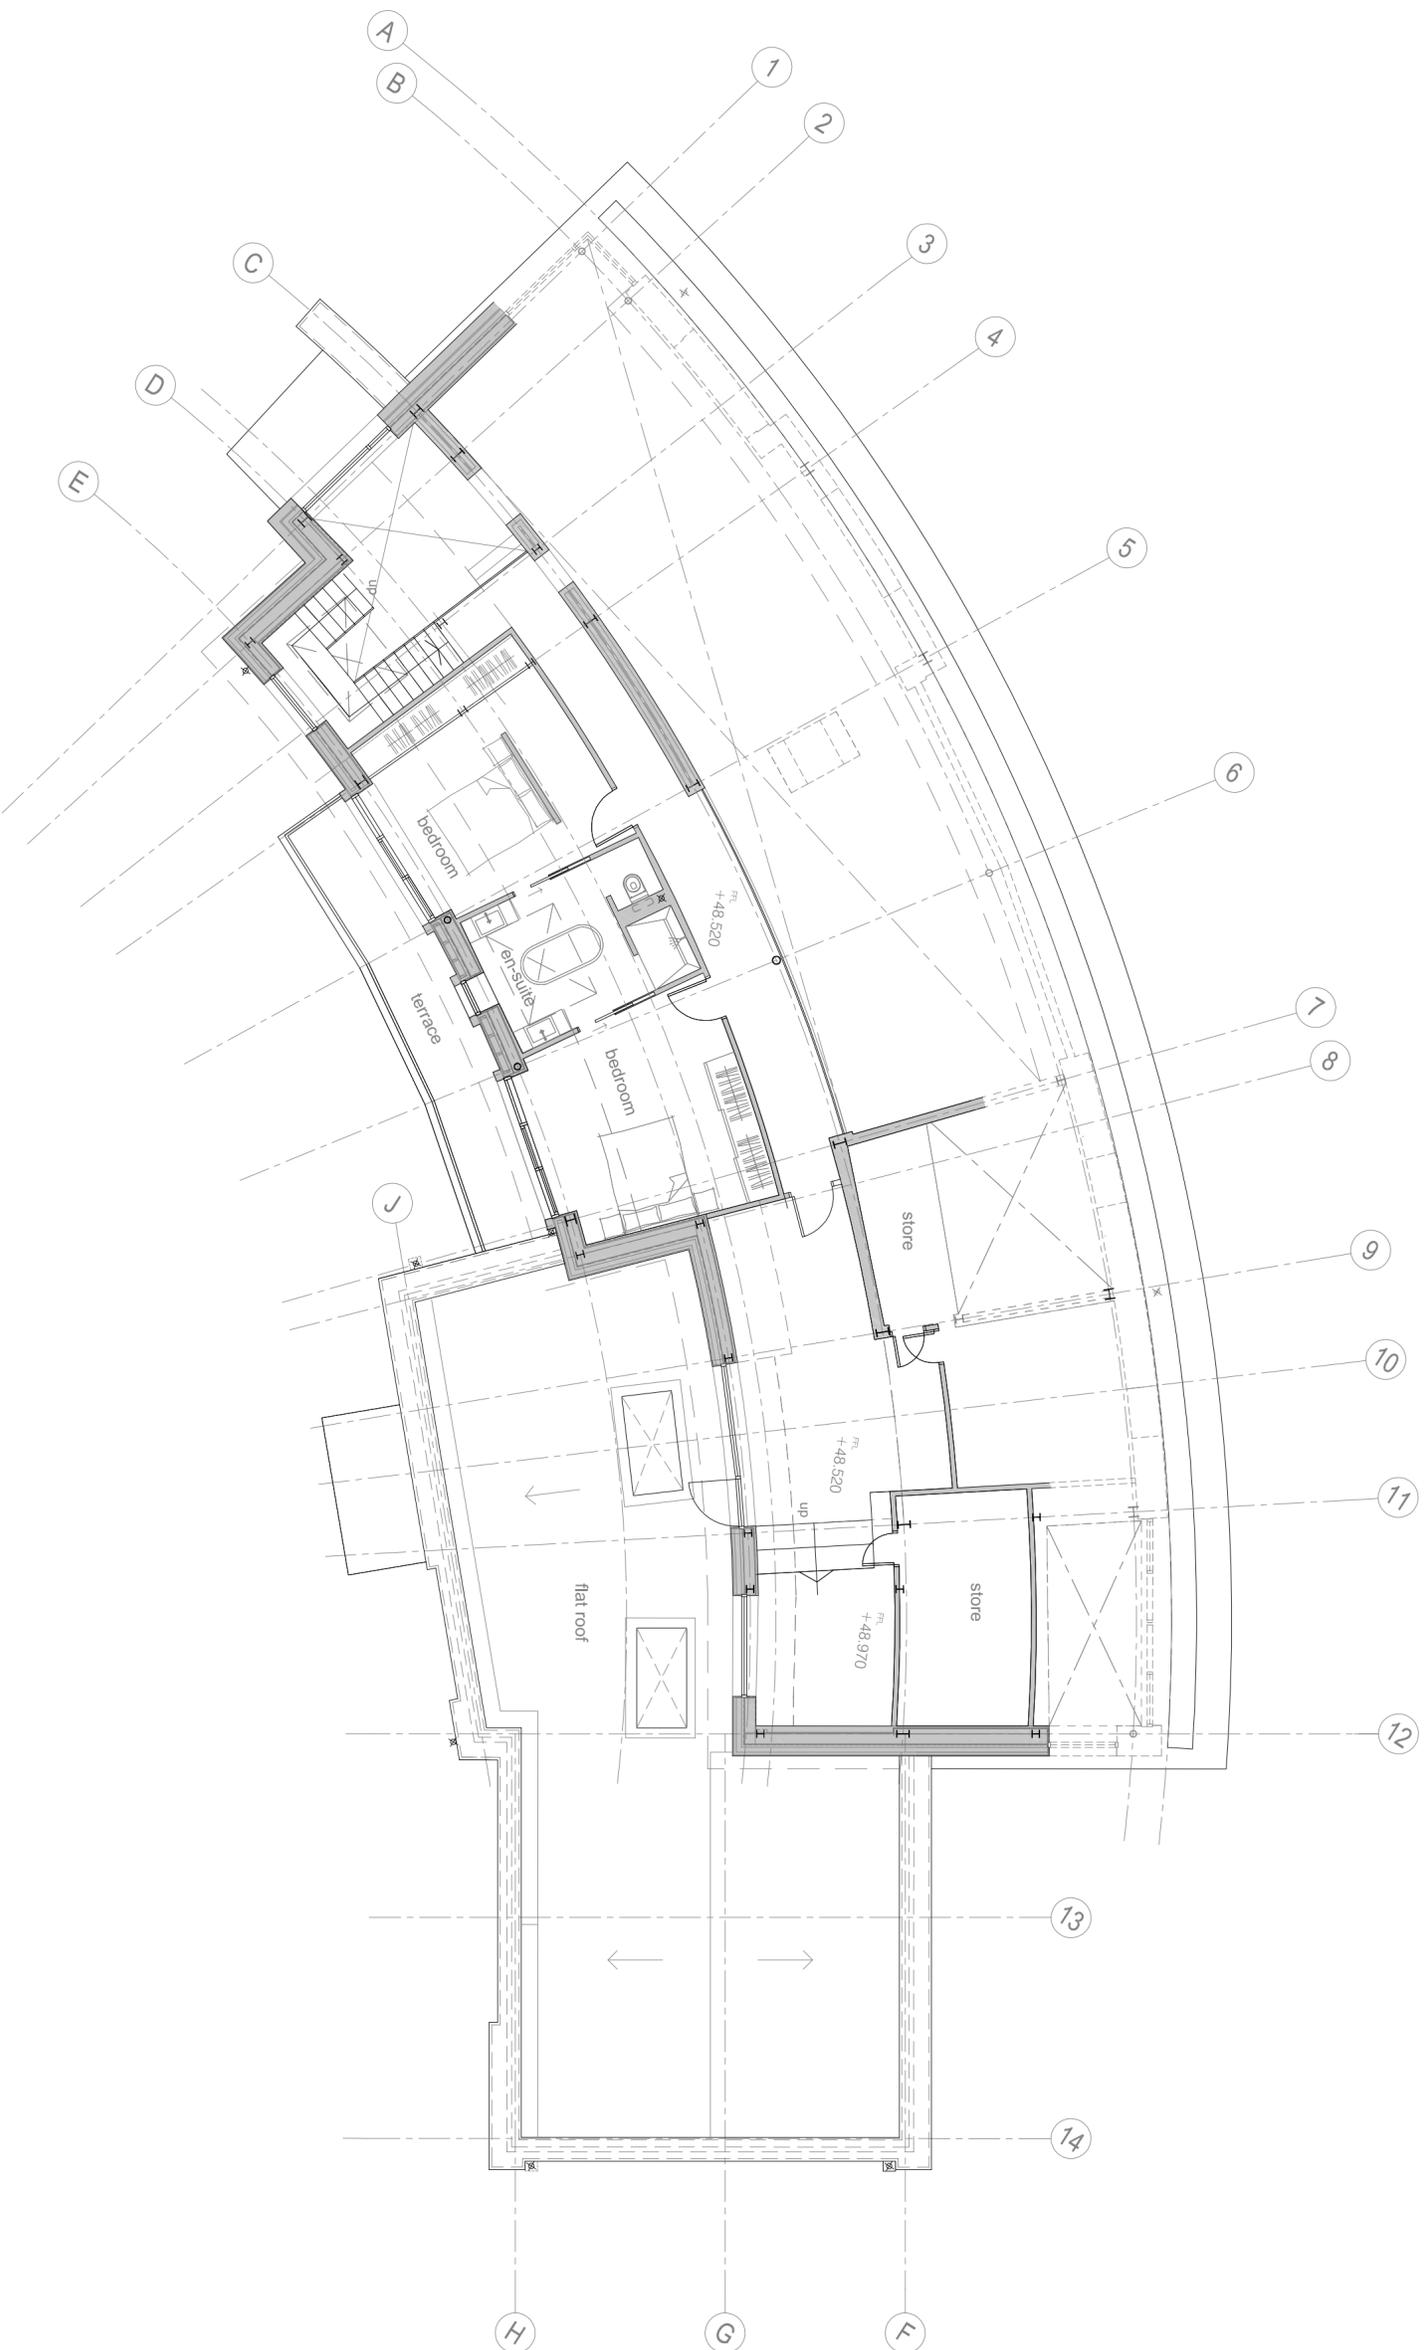

first floor plan as existing

scale 1 : 100 @ A2



visual scale 1 : 100 @ A2

NOTES

© Cooper Architects

This drawing is the sole copyright of Cooper Architects Ltd. It is not to be used for any other project without the written permission of Cooper Architects Ltd. No part of this drawing is to be reproduced, stored in a retrieval system, or transmitted in any form or by any means, electronic, mechanical, photocopying, recording, or by any information storage and retrieval system, without the prior written permission of Cooper Architects Ltd. All dimensions are to be taken from the drawing unless otherwise stated. 

date:	13.10.20	1:200	1:100	general	descriptions
project:	Proposed Internal Alterations	drawn:	JZN	checked:	planning submission
location:	Contour House, Cooper Lane, Hoylandswaine	date:	20/02/23	drawn:	JZN
drawing title:	First Floor Plan As Existing	scale:	@ 2x: 1:100	date:	24.11.22
drawing no:	103	revision:	A		

client: Mr and Mrs Jones  
 project: Proposed Internal Alterations  
 location: Contour House, Cooper Lane, Hoylandswaine  
 drawing title: First Floor Plan As Existing  
 date: 20/02/23  
 drawing no: 103  
 revision: A

**nj-ARCHITECTS**  
 10 Castle Yard, Ilkeston, LS29 9DT  
 T: 01943 608311  
 E: info@nj-architects.co.uk  
 W: www.nj-architects.co.uk

**RIBA** #  
 Chartered Practise