




Single storey accommodation block

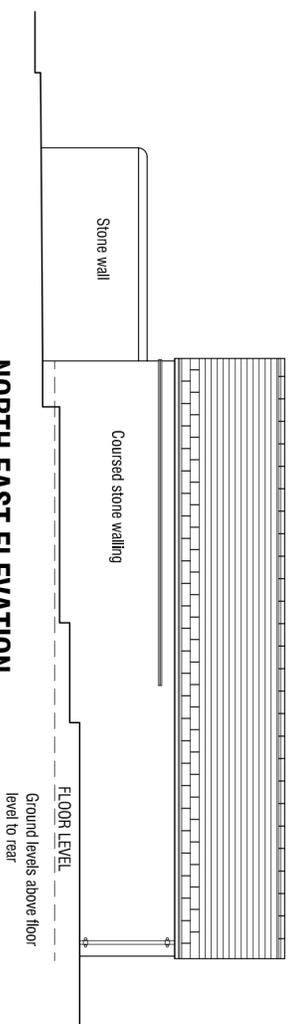

NORTH EAST ELEVATION 1:100



NORTH WEST ELEVATION 1:100

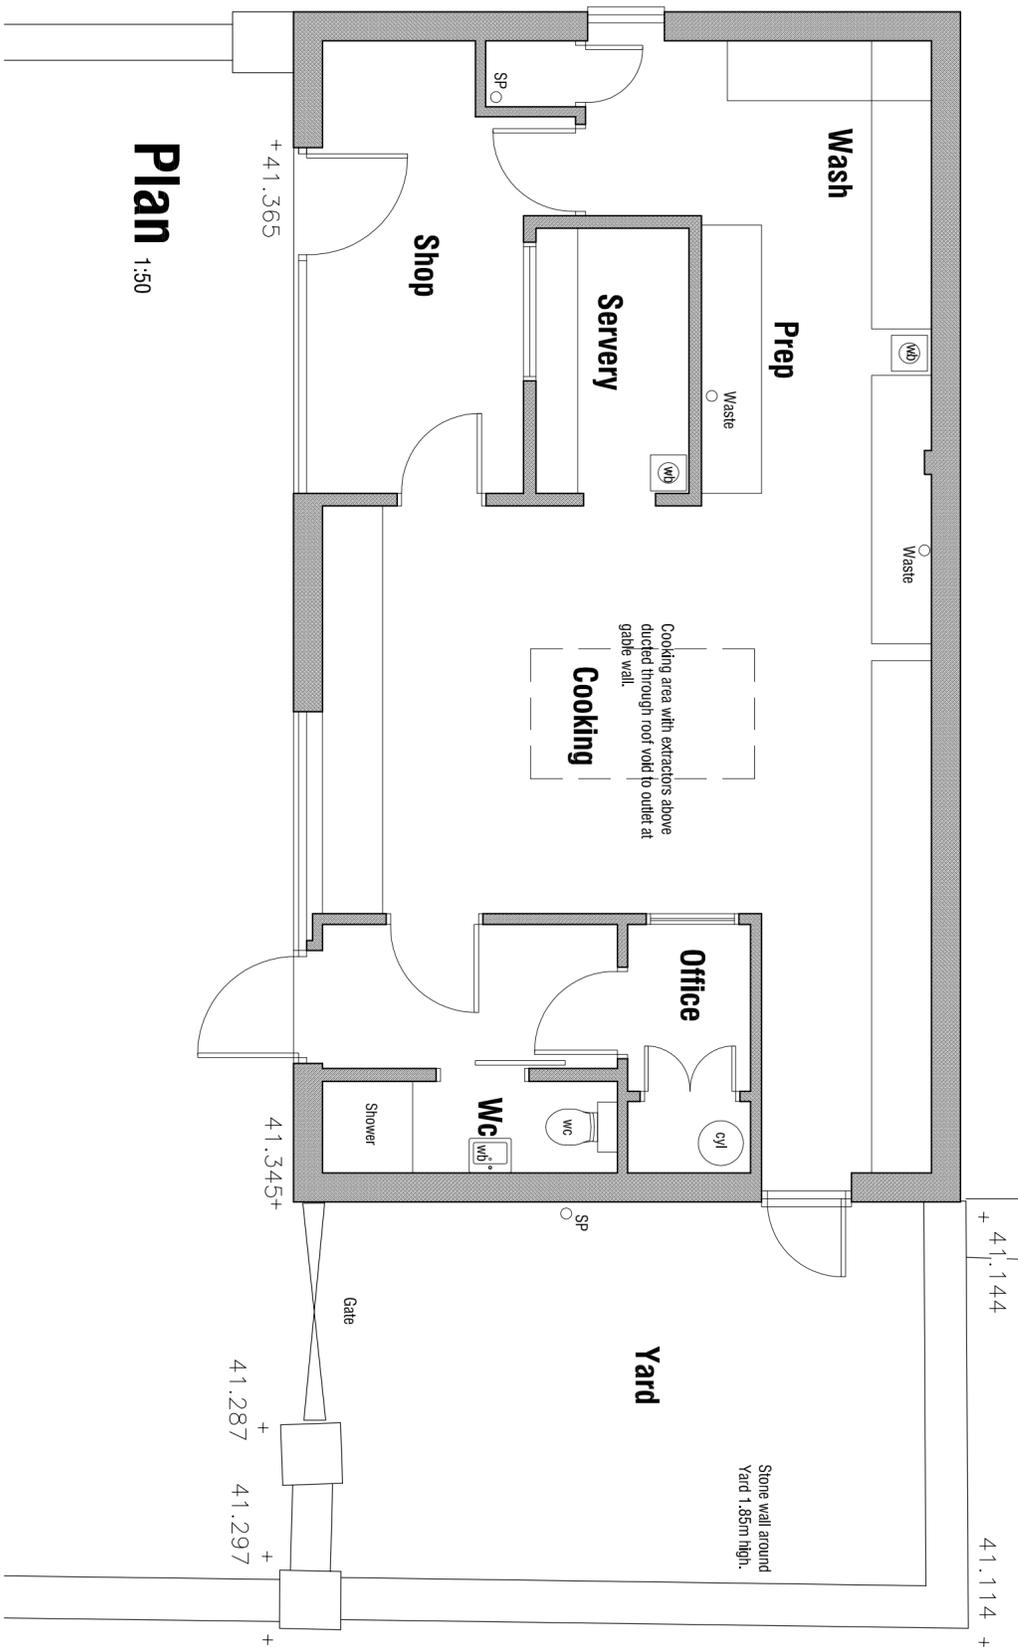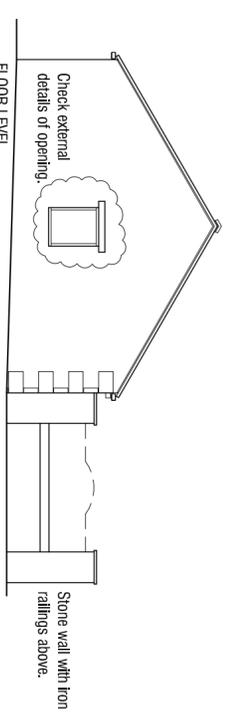

Plan 1:50

LOW LAITHES VILLAGE
 OLD FARM LANE
 WOMBWELL
 BARNSELEY

BUILDING SURVEY

SITE B
KITCHEN AND SERVERY

mboothdesign
 architectural design and building consultants

Fairfield House Bemislat Close
 Barnsley S75 2LU
 T: 01226 286256
 M: 07781 1898300
 E: mboothdesign@btconnect.com

Scale 1:50 1:100 @ A2 Drawn MJB
 Date July 2014 Ref. 14.02
 DWG No. S2 Rev.

Copyright reserved. All dimensions in millimeters unless otherwise stated. Dimensions for setting out in existing buildings are to the outside and unless so shown.