





EXISTING FRONT ELEVATION
SCALE 1:100

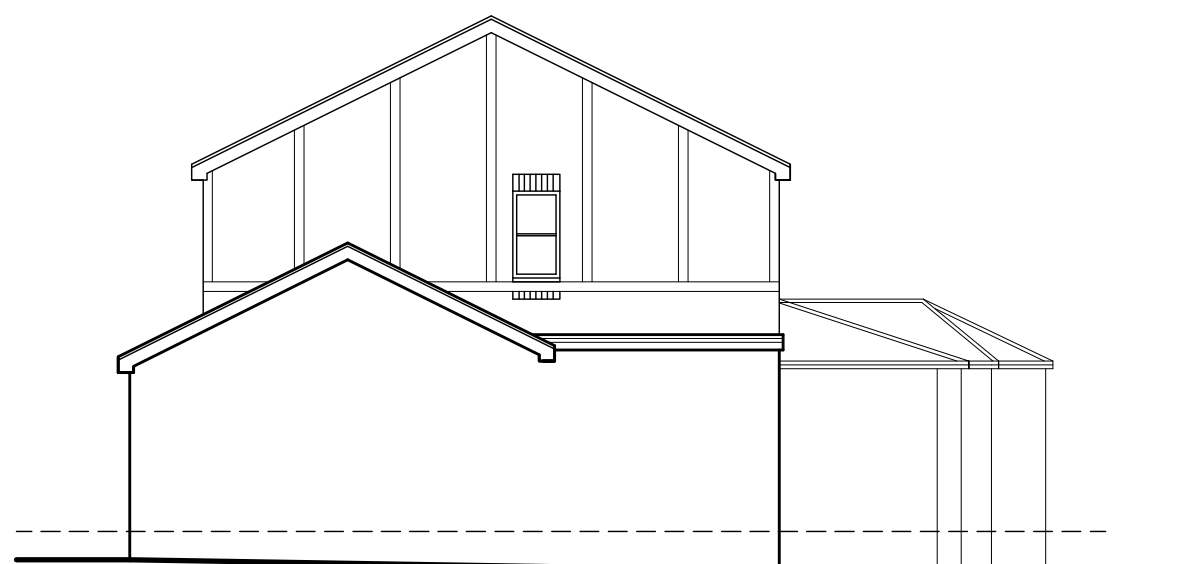

EXISTING SIDE ELEVATION
SCALE 1:100




EXISTING REAR ELEVATION
SCALE 1:100

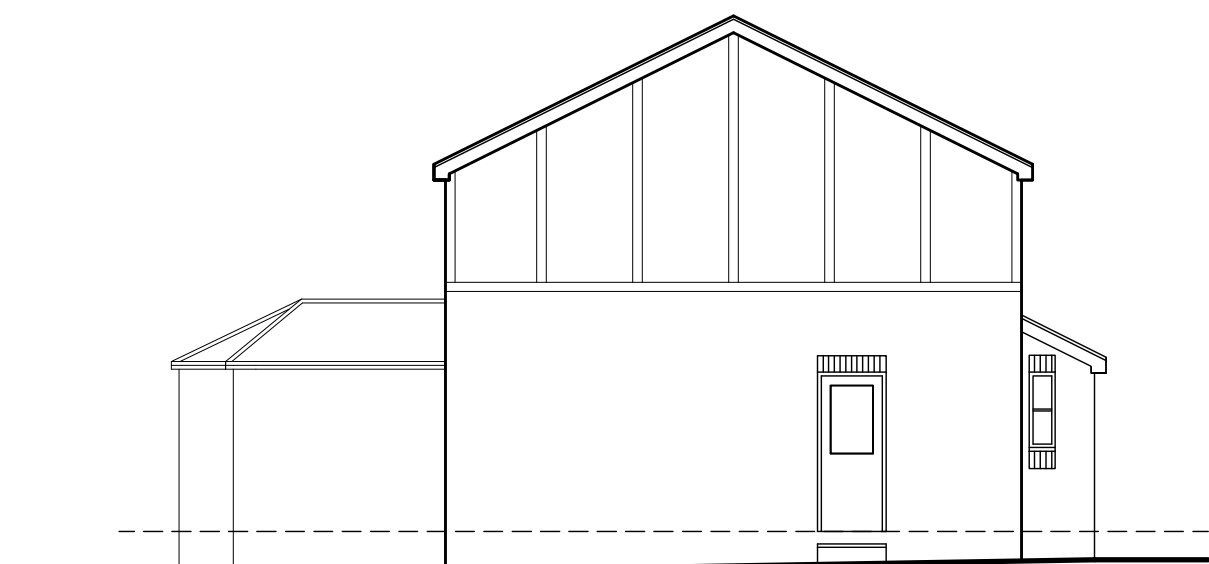

EXISTING SIDE ELEVATION
SCALE 1:100




PROPOSED FRONT ELEVATION
SCALE 1:100

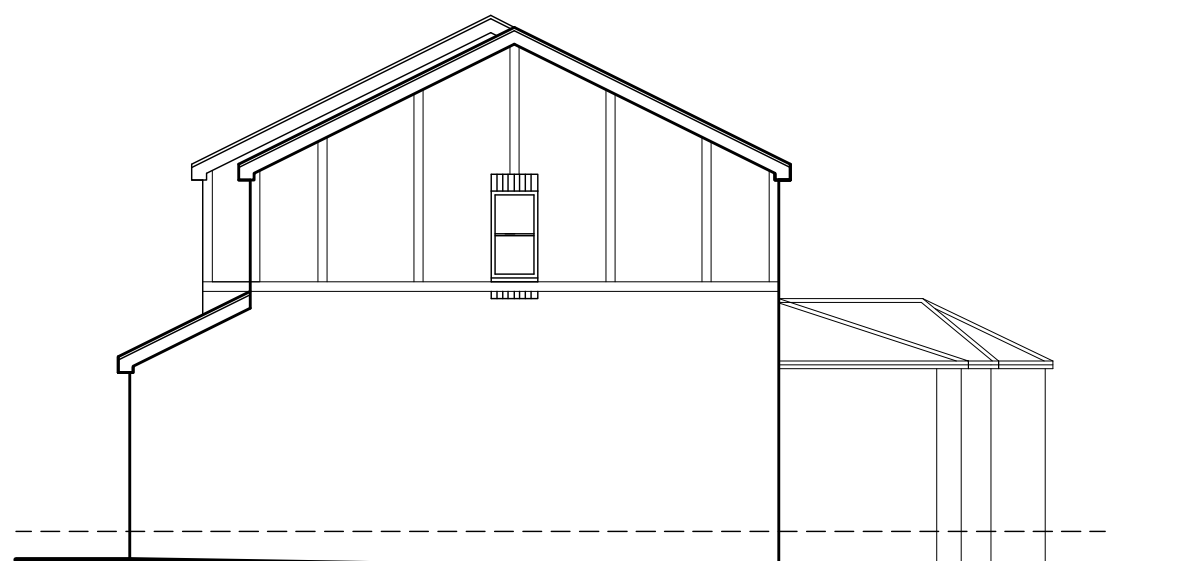


PROPOSED SIDE ELEVATION
SCALE 1:100




PROPOSED REAR ELEVATION
SCALE 1:100

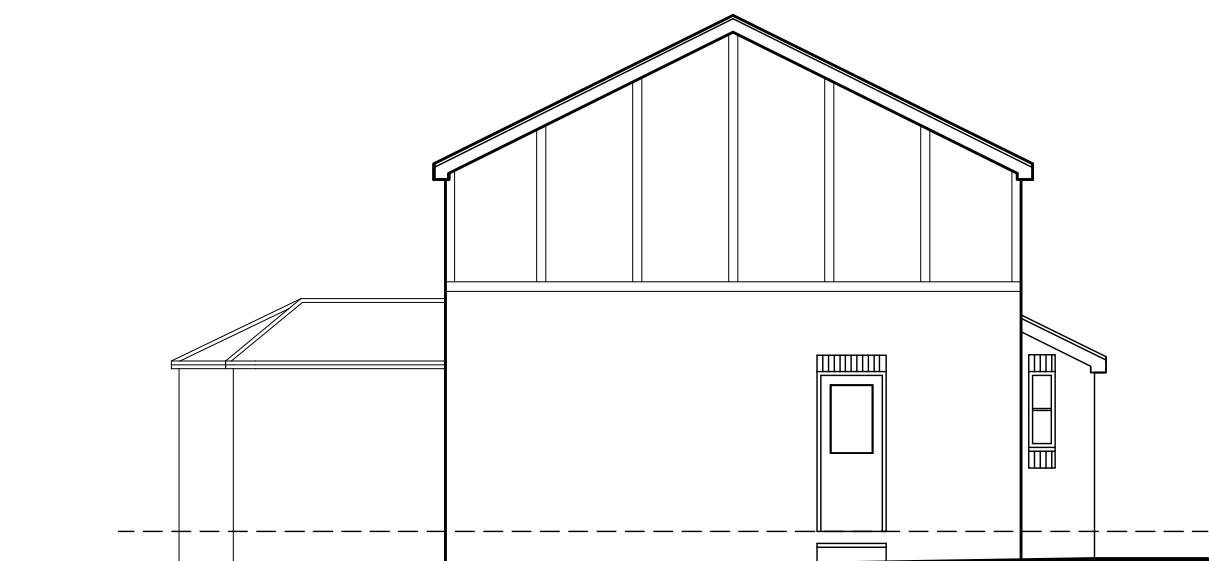

PROPOSED SIDE ELEVATION
SCALE 1:100

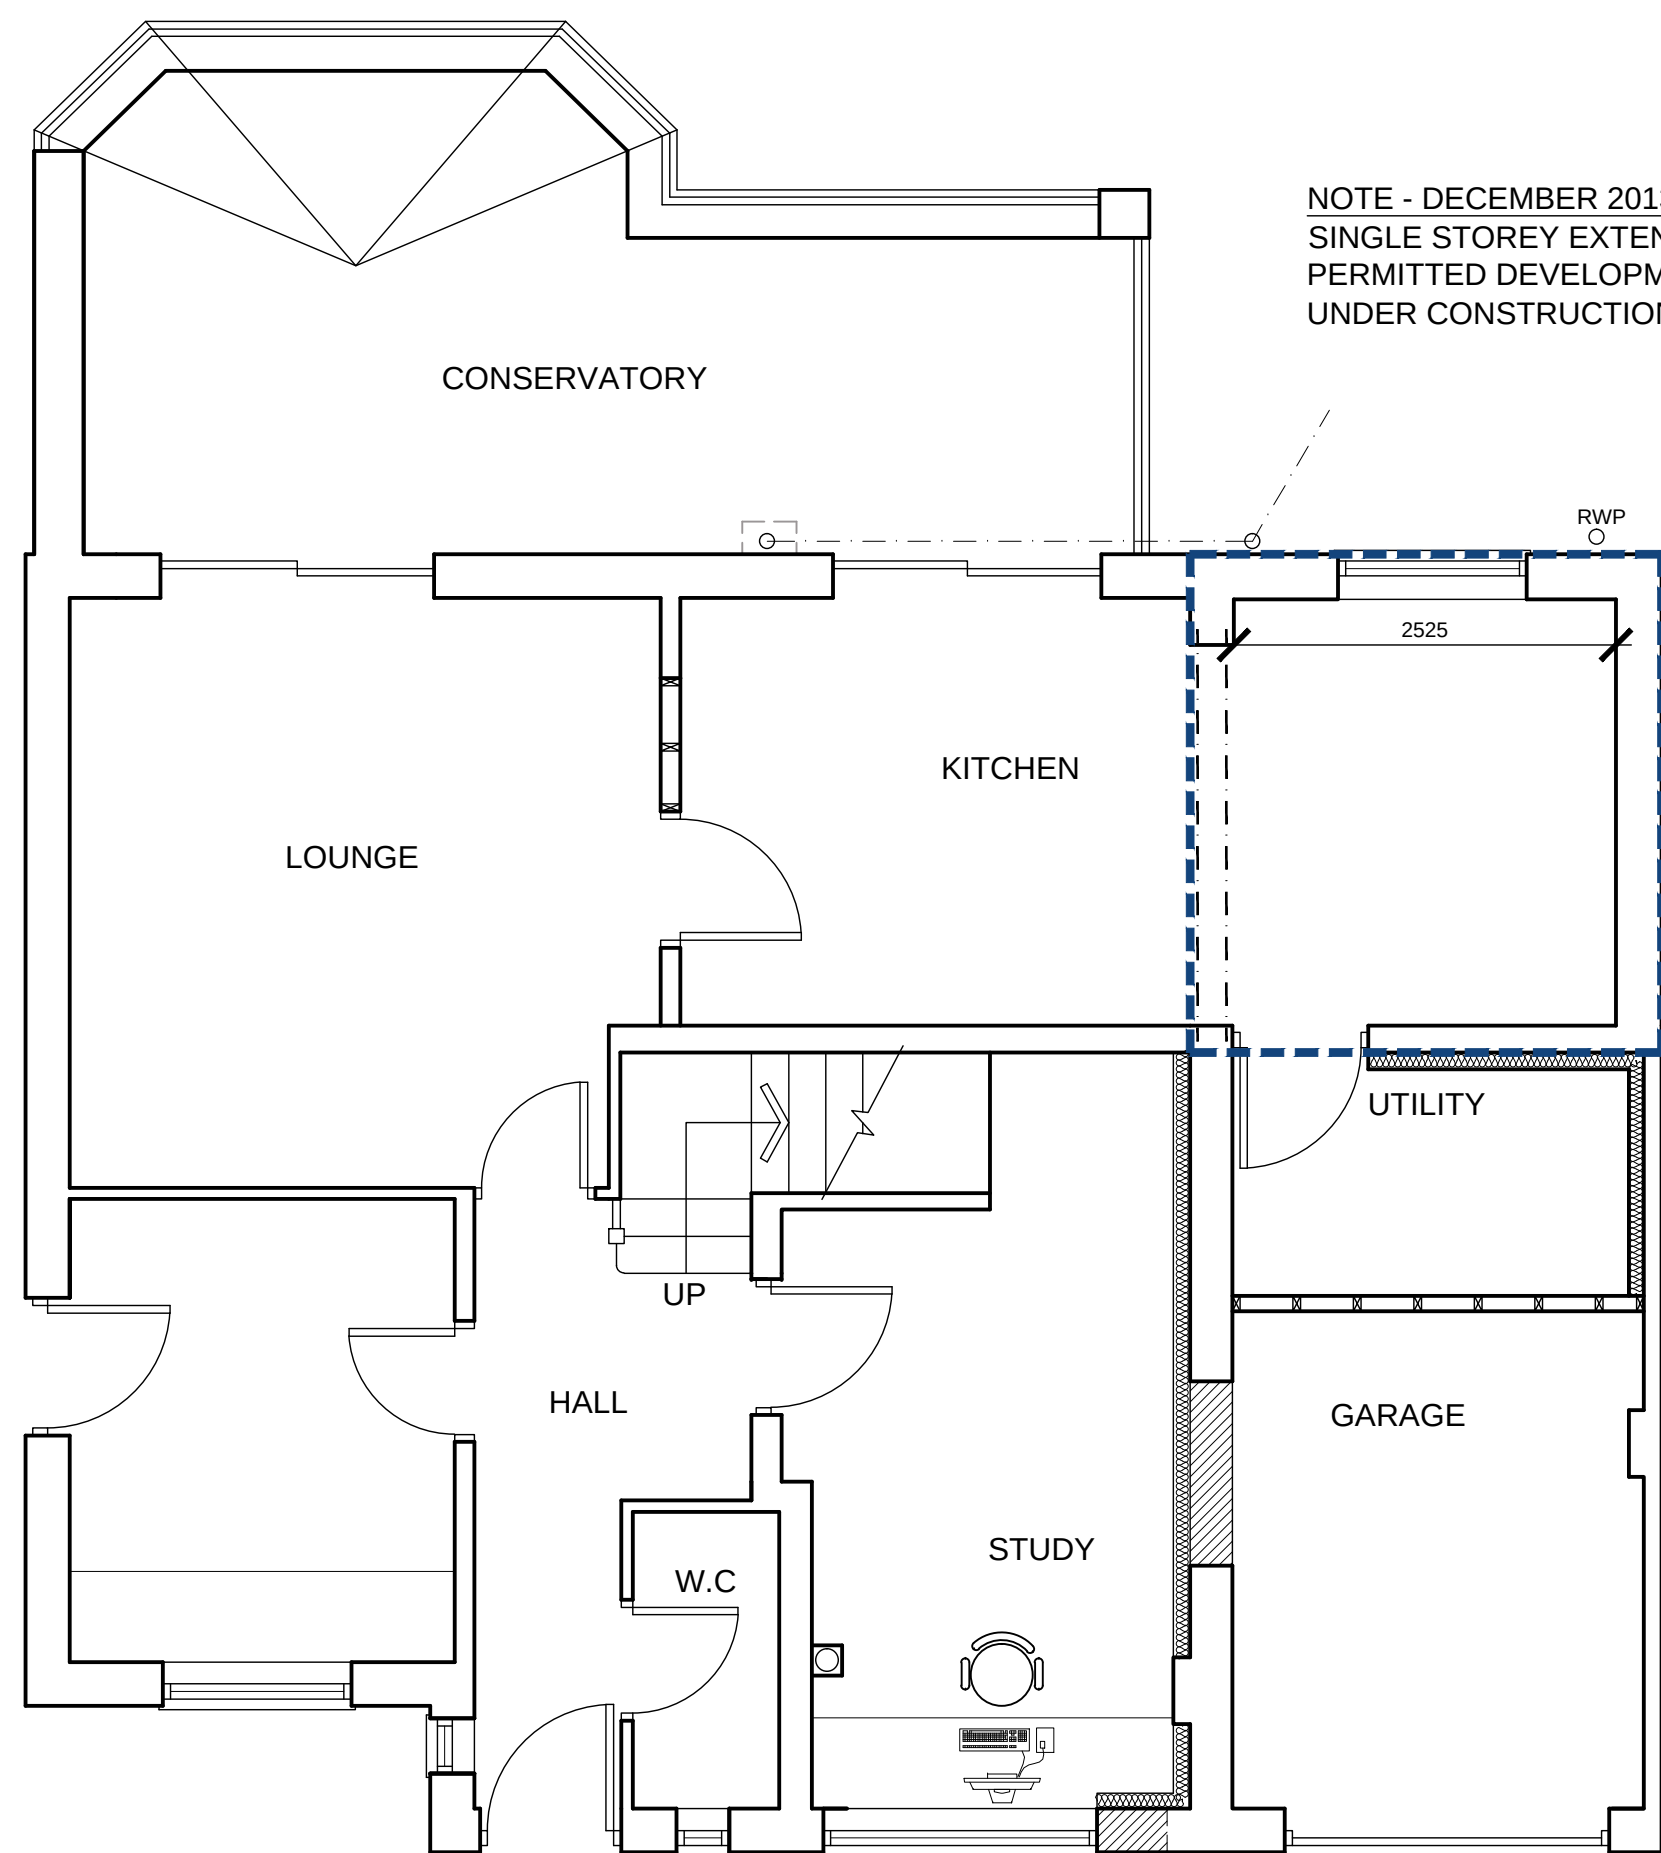


EXISTING GROUND FLOOR PLAN
SCALE 1:50

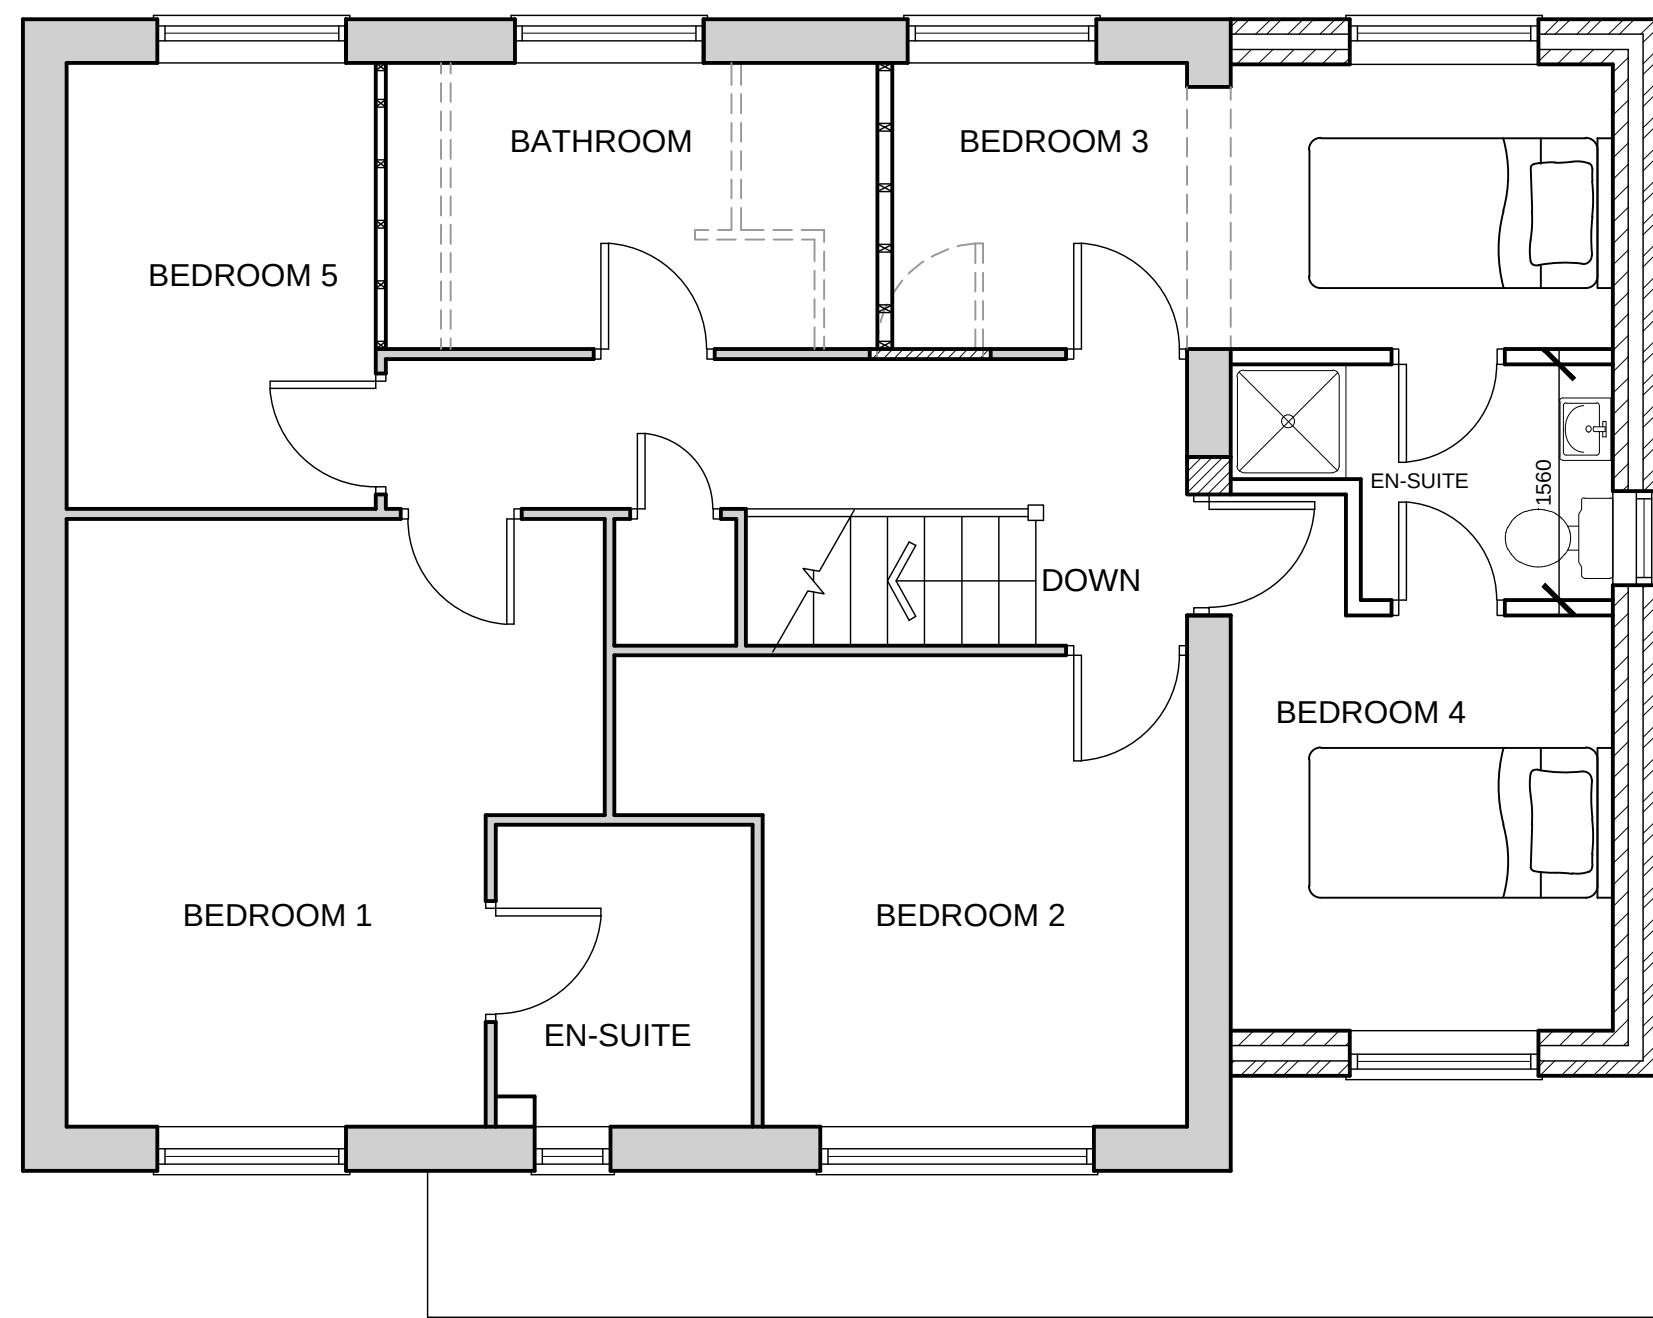

PROPOSED FIRST FLOOR PLAN
SCALE 1:50



LOCATION PLAN
SCALE 1:1250

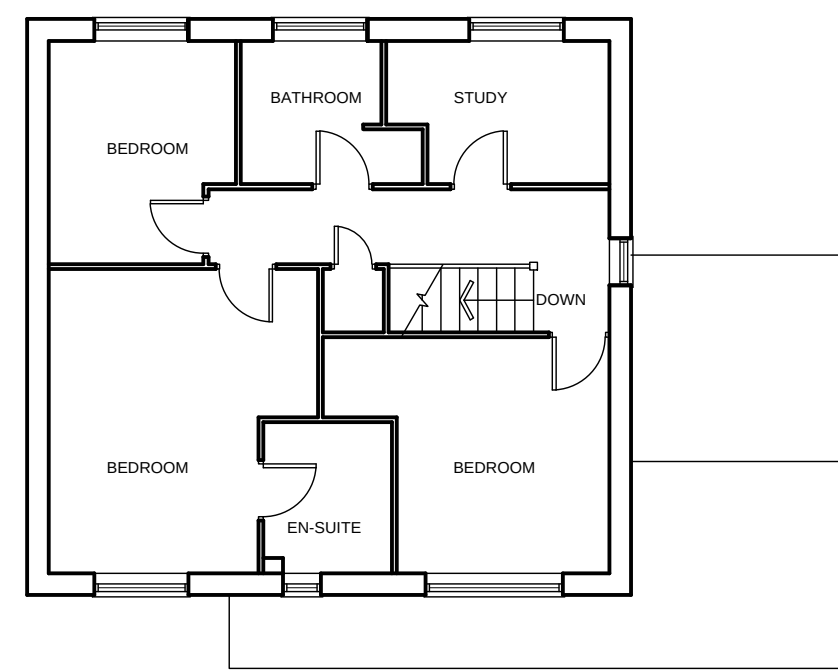

EXISTING FIRST FLOOR PLAN
SCALE 1:100

WhiteAgus PARTNERSHIP ARCHITECTURAL SERVICES AND SURVEYORS			8 MORSTON BUSINESS PARK, WHALEY ROAD, BARUGH GREEN, BARNSELY, S75 1HQ Email: info@whiteaguspартnership.co.uk Web: www.whiteaguspартnership.co.uk			Phone: 01226 208482 Fax: 01226 283030		
Project: PROPOSED EXTENSION & ALTERATIONS 42 ST ANDREWS DRIVE, DARTON BARNSELY, S75 5LX			Client: MR ABOUTALEB AKHGARKODAZ			Date: NOVEMBER 2013		
Drawing Title: PLANS & ELEVATIONS			Scale: AS SHOWN			Ref. 13-066		
Date 19/12/2013			Dwg. No. 03			Rev. A		
Suffix A			Description REVISED FOR PLANNING			Date		