


SOUTH ELEVATION AS PROPOSED




SOUTH ELEVATION AS EXISTING

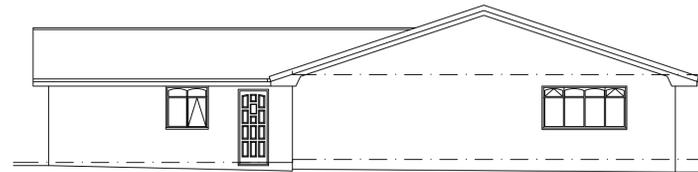


WEST ELEVATION AS EXISTING




WEST ELEVATION AS PROPOSED

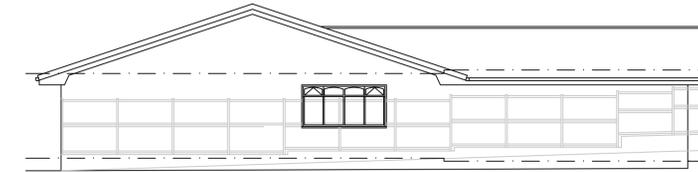


NORTH ELEVATION AS EXISTING

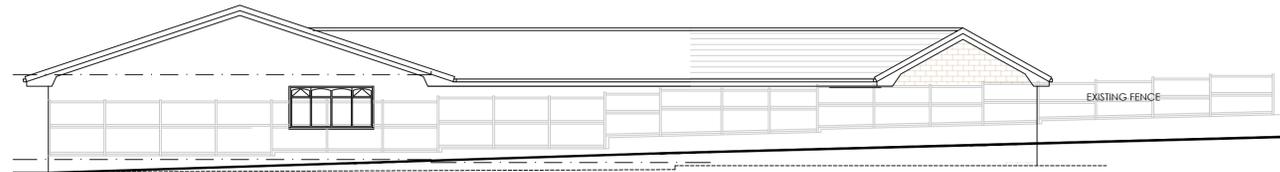

NORTH ELEVATION AS PROPOSED

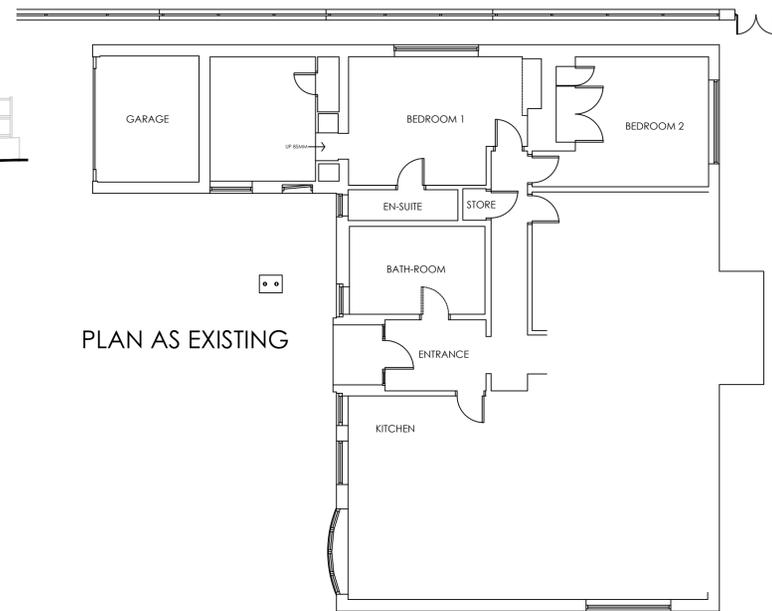


PLAN AS EXISTING

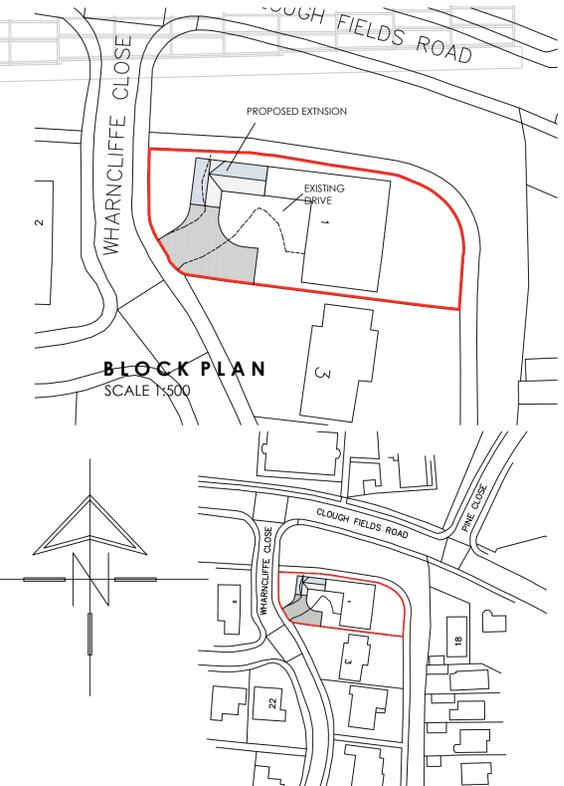

BLOCK PLAN
SCALE 1:500

LOCATION PLAN
SCALE 1:1250

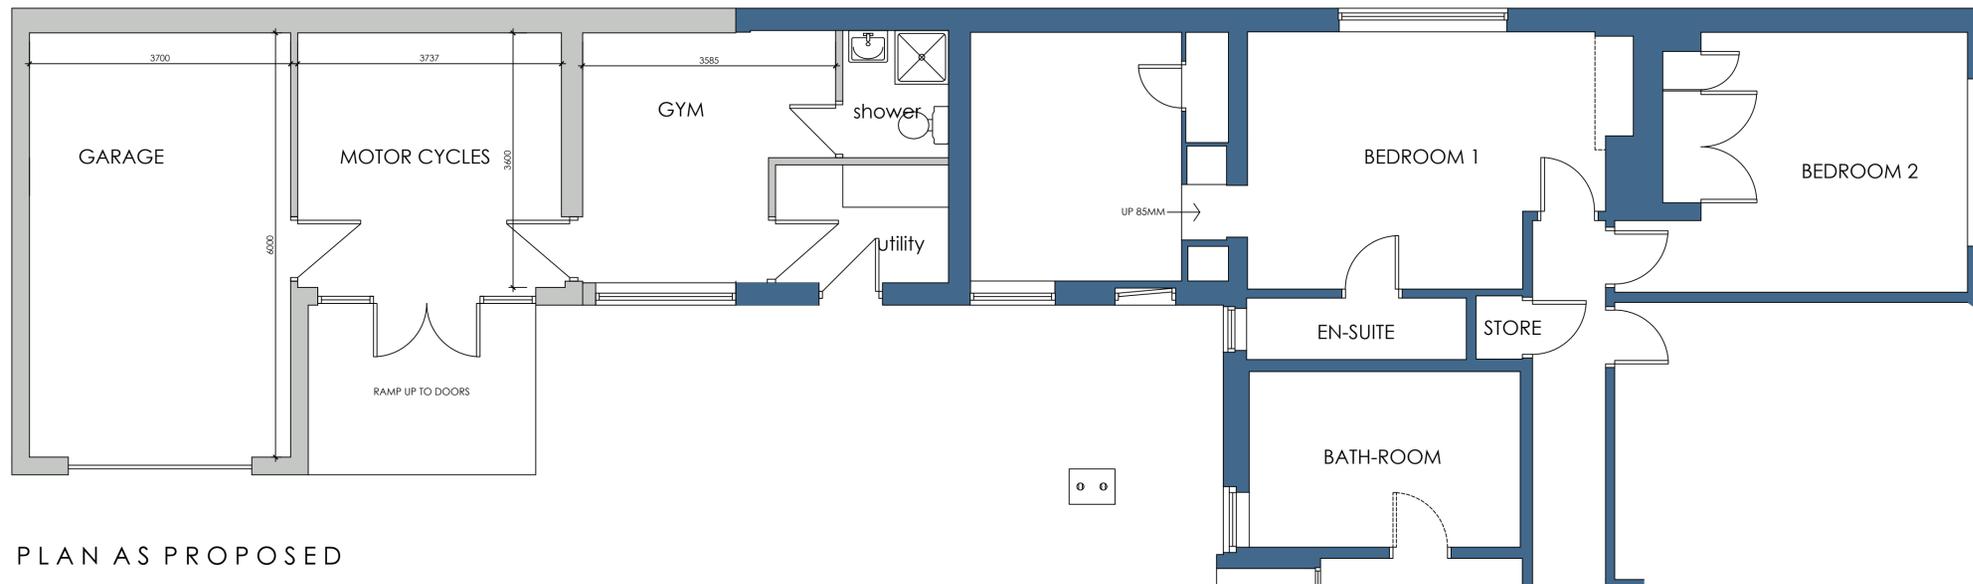

PLAN AS PROPOSED

		OFFICE ONE, DRILL HALL, 11 EASTGATE, BARNSELEY, S70 2EU		Phone: 01226 208482 Email: info@whiteagus.co.uk Web: www.whiteagus.co.uk	
Project: PROPOSED EXTENSION AT 1 WHARNCLIFFE CLOSE, HOYLAND BARNSELEY, S74 0HP			Client: MR & MRS FOX		
Drawing Title: PLANS AND ELEVATIONS		Date: SEPT 2025	Scale: 1:50 & 1:100 @ A1		Ref. No. 25-087
Date 05-09-25	Suffix A	Description REVISED TO CLIENTS REQUIREMENTS	Date 10-09-25	Suffix B	Description INTERNAL DOOR TO GARAGE ADDED