


Notes_

PLANNING

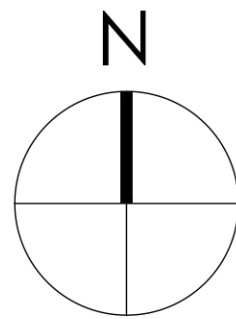

0 1.25 2.5 3.75 5.0 6.25m

SCALE 1:125

0 2 4 6 8 10m

SCALE 1:200

0 5 10 15 20 25m

SCALE 1:500

Note:
Surrounding contextual buildings and information are based on received ordinance survey drawings and are shown for illustrative purposes only. assumed site boundary is subject to confirmation to legal confirmation

Note:
Information is based on OS map and received information and is subject to full topographical survey.
Assumed site boundary and site constraints subject to legal confirmation.
All Legal easements and extent of existing underground services locations are subject to confirmation.

Rev_ Date_ Amendment_ By_ Apr_

Eight OneTwo Architects

Tel_ +44 (0)7761 570735
Email_ mail@eightonetwo.co.uk
www.eightonetwo.co.uk
Studio A5 Brooke's Mill_Armitage Bridge_Huddersfield_HD4 7NR

Drawing Status_

PLANNING

Client_

MR + MRS NUTT

Project_

10 KIRKFIELD CLOSE, CAWTHORNE, BARNSELY

Drawing Title_

AS PROPOSED_ SITE PLAN + SITE SECTION + LOCATION PLAN

Drawing Scale_

1:125 1:200 1:500

Drawn By_

Jat

Checked By_

Jat

Paper Size_

A1

Drawn Date_


AUGUST 2024

Checked Date_

DECEMBER 2024

Drawing Number_


24_816 104

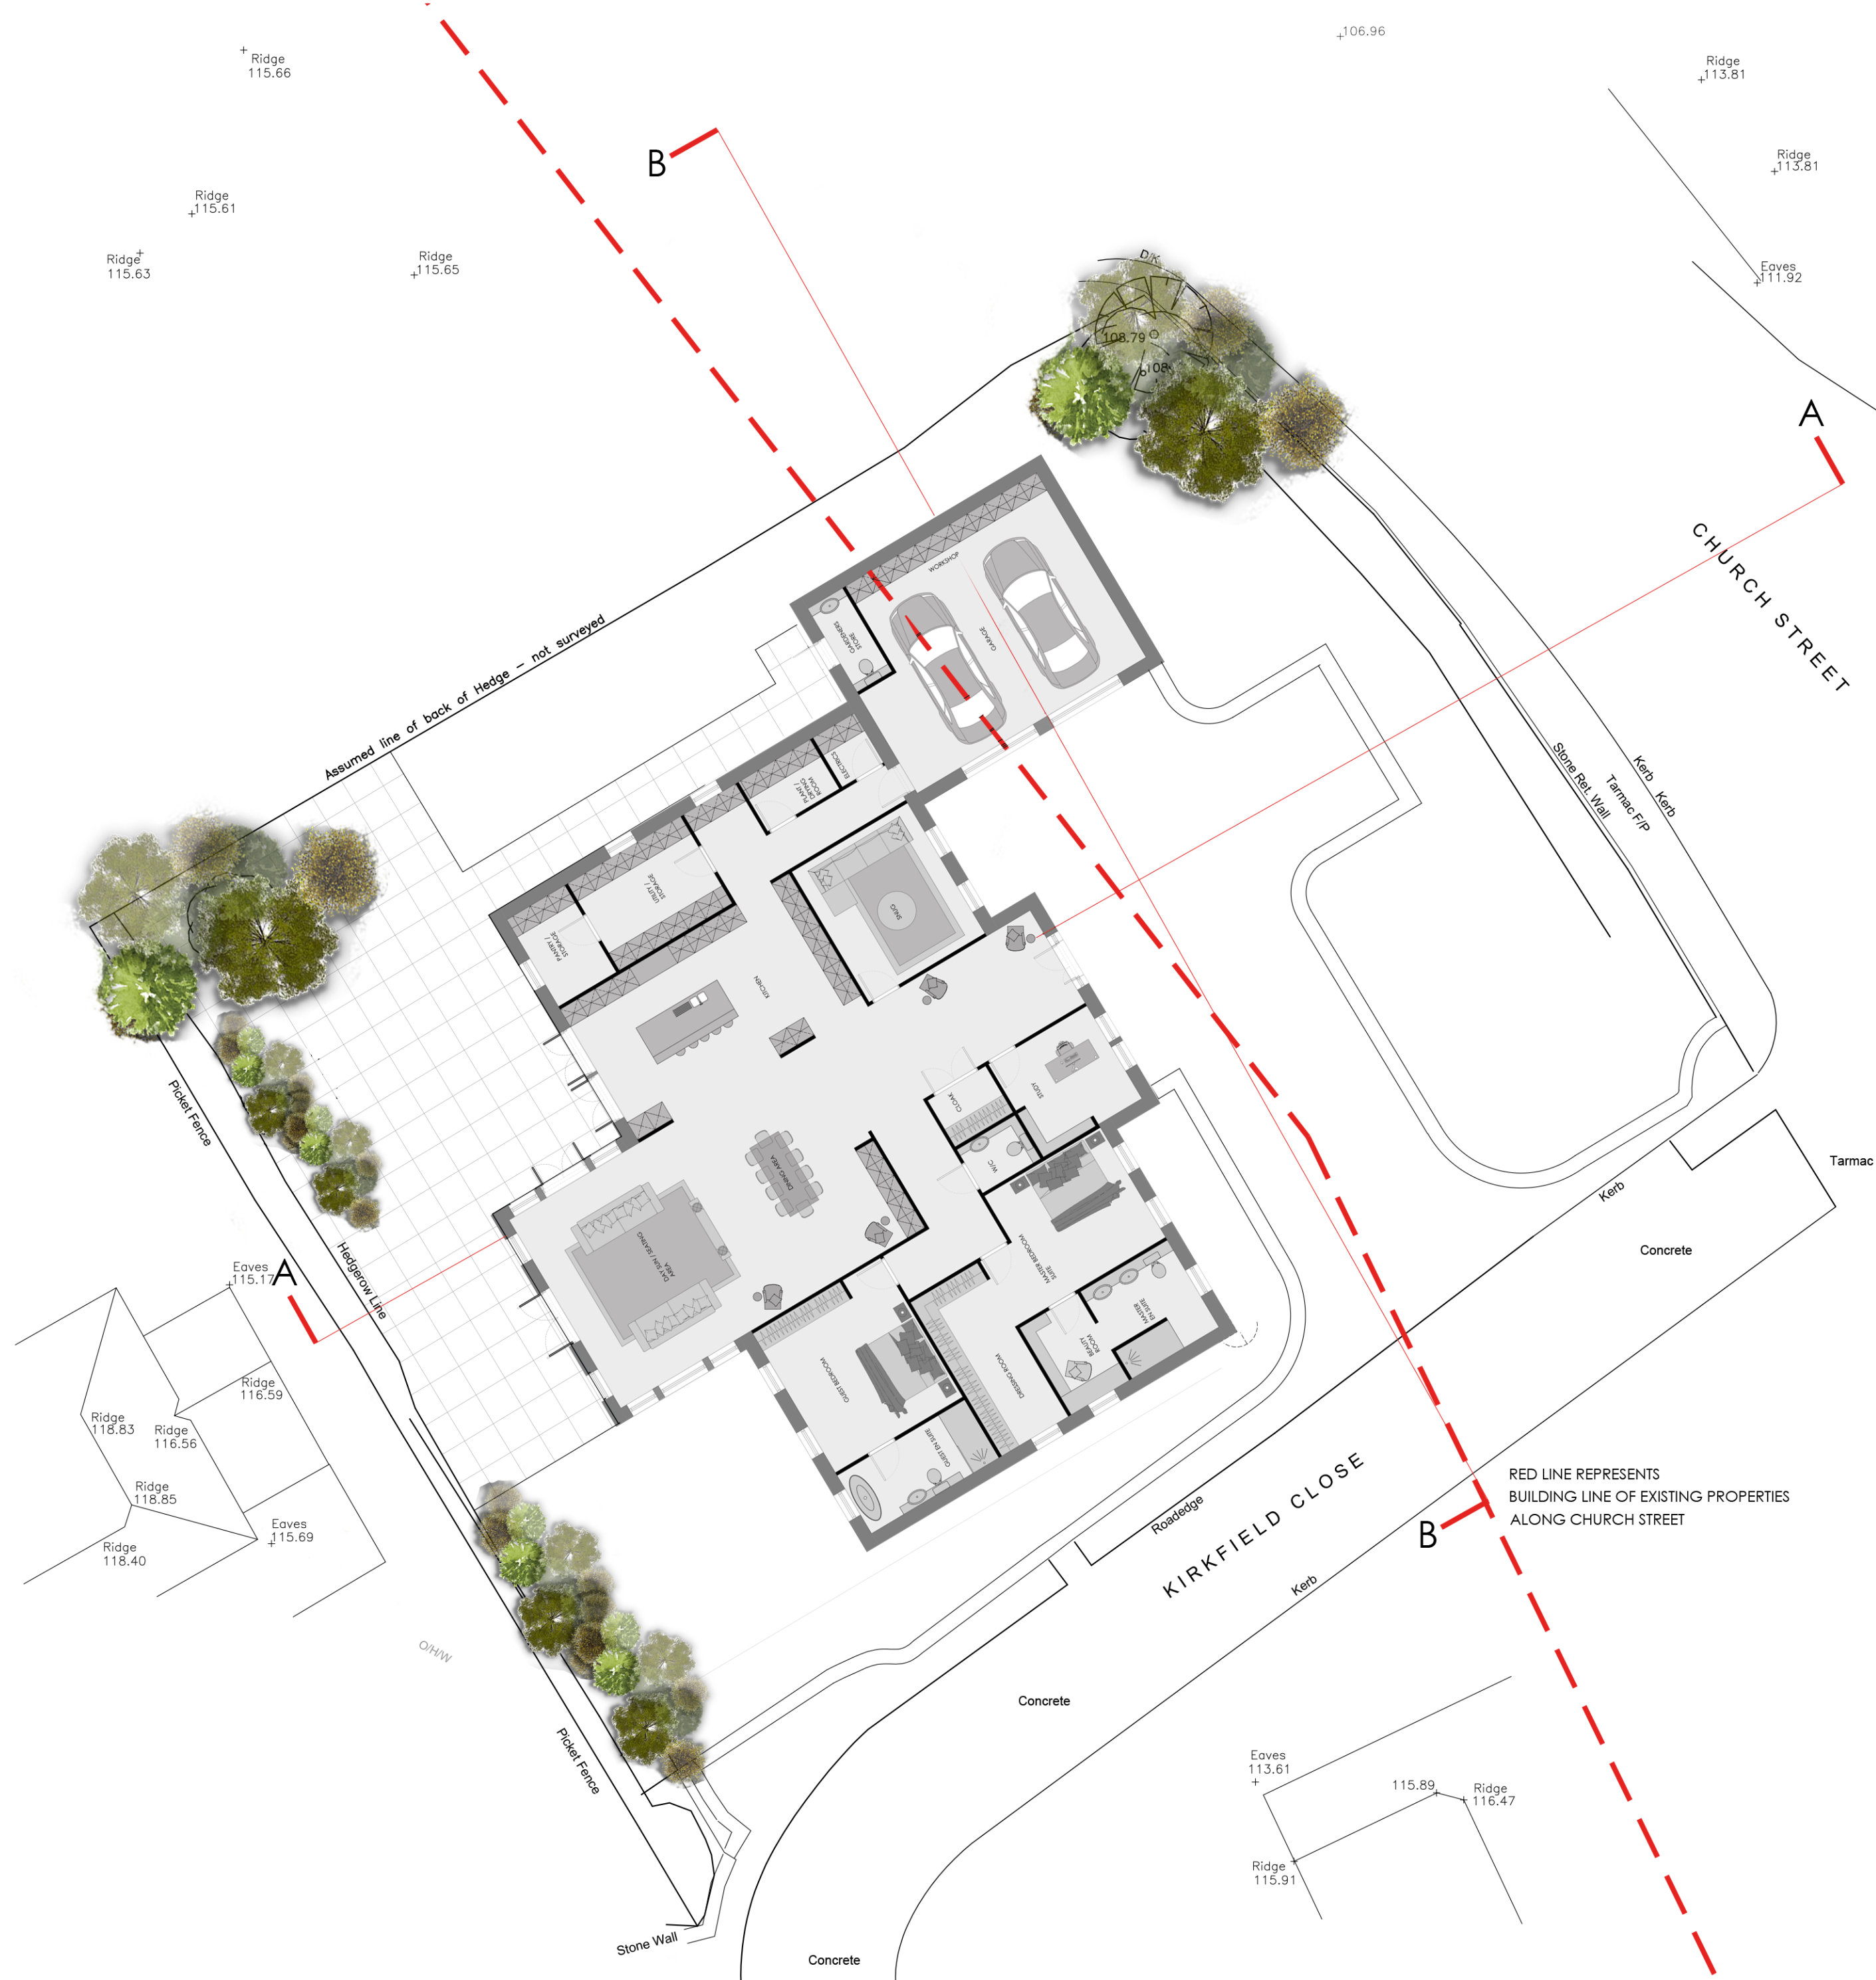


SITE PLAN
AS PROPOSED
Scale 1_125

LOCATION PLAN
AS EXISTING
Scale 1_500

118.00
117.00
116.00
115.00
114.00
113.00
112.00
111.00
110.00
109.00
108.00
107.00
106.00
105.00

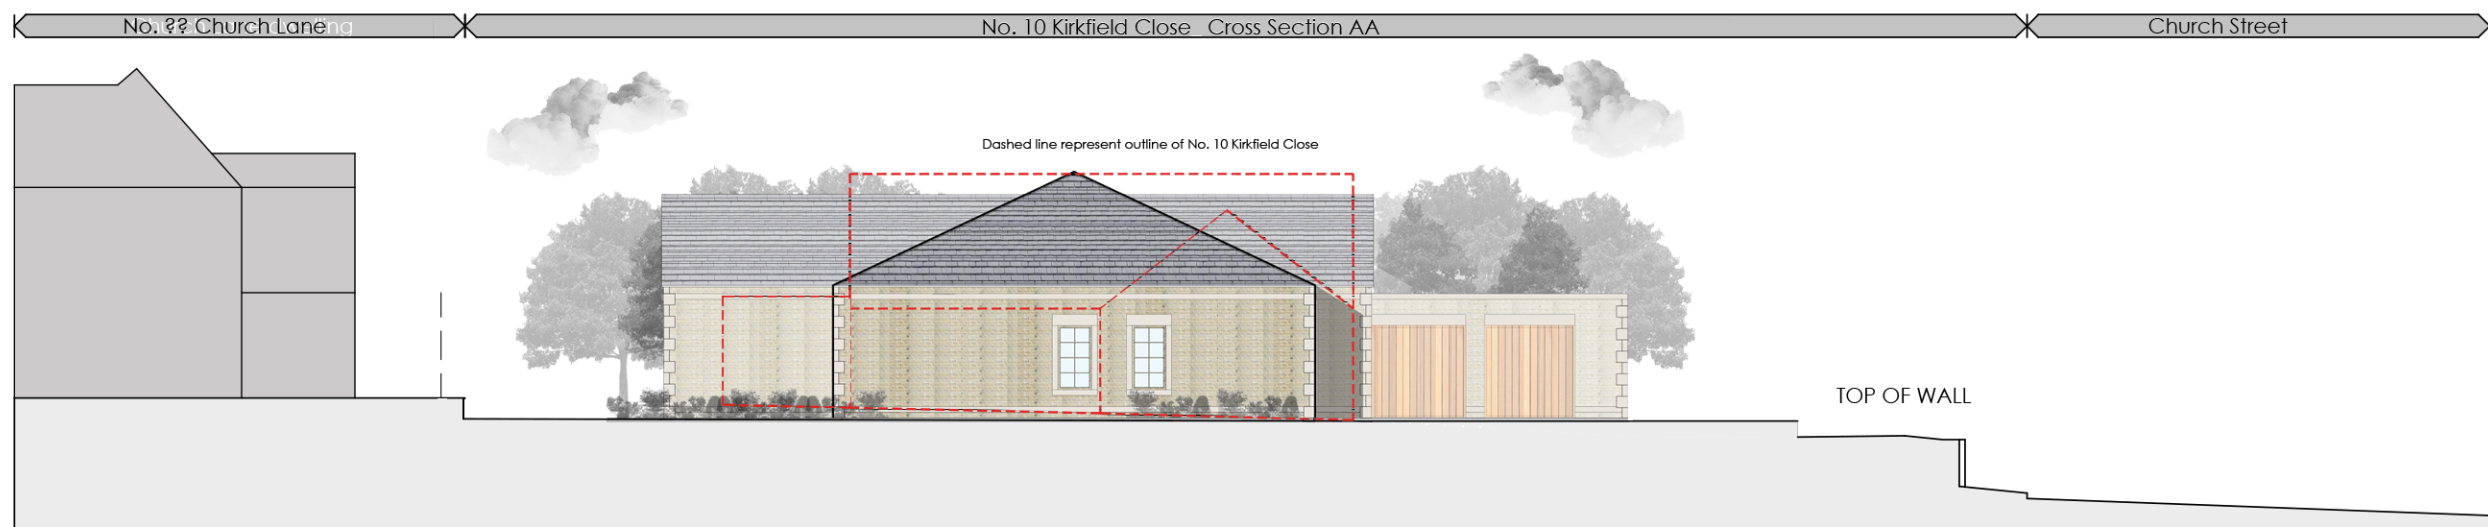

CROSS SITE SECTION AA
AS PROPOSED
Scale 1_200

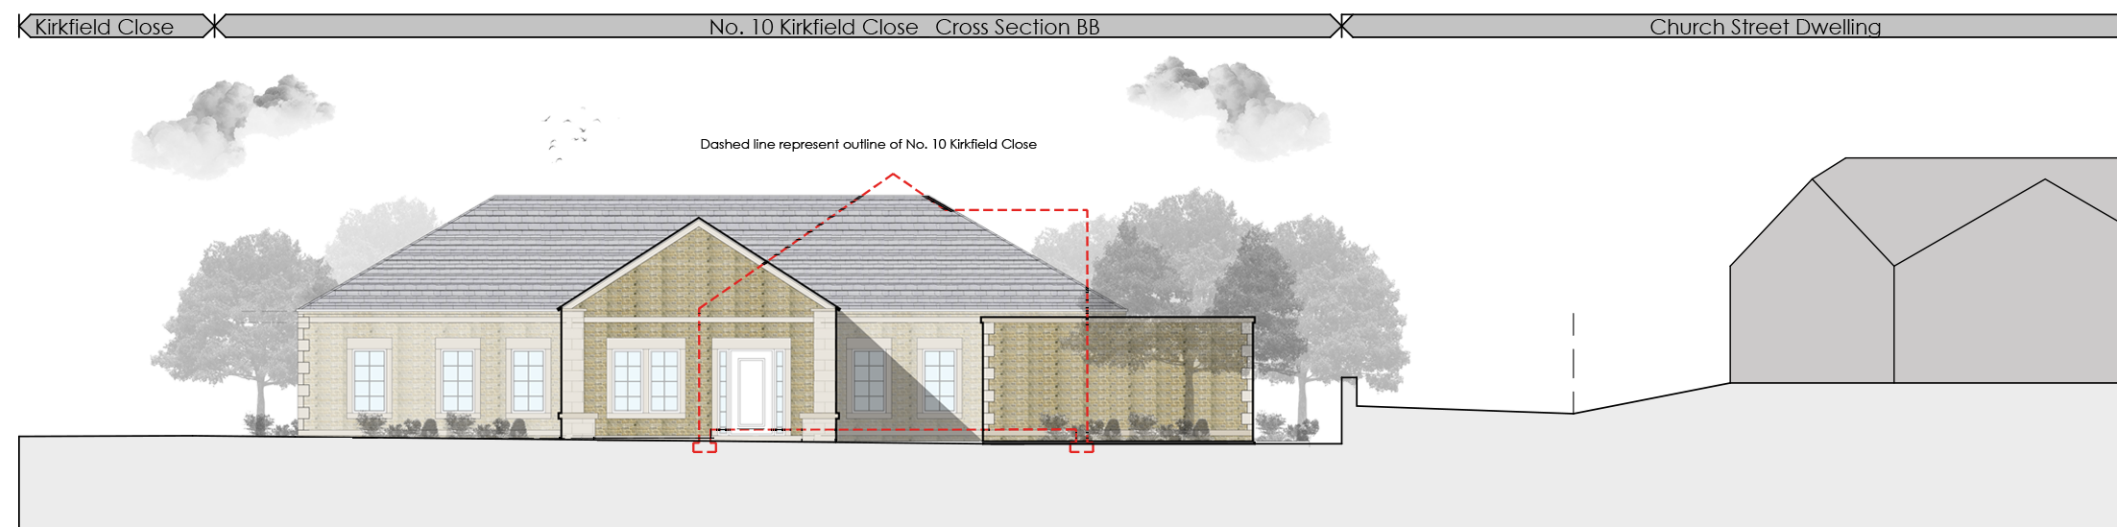

CROSS SITE SECTION BB
AS PROPOSED
Scale 1_200