
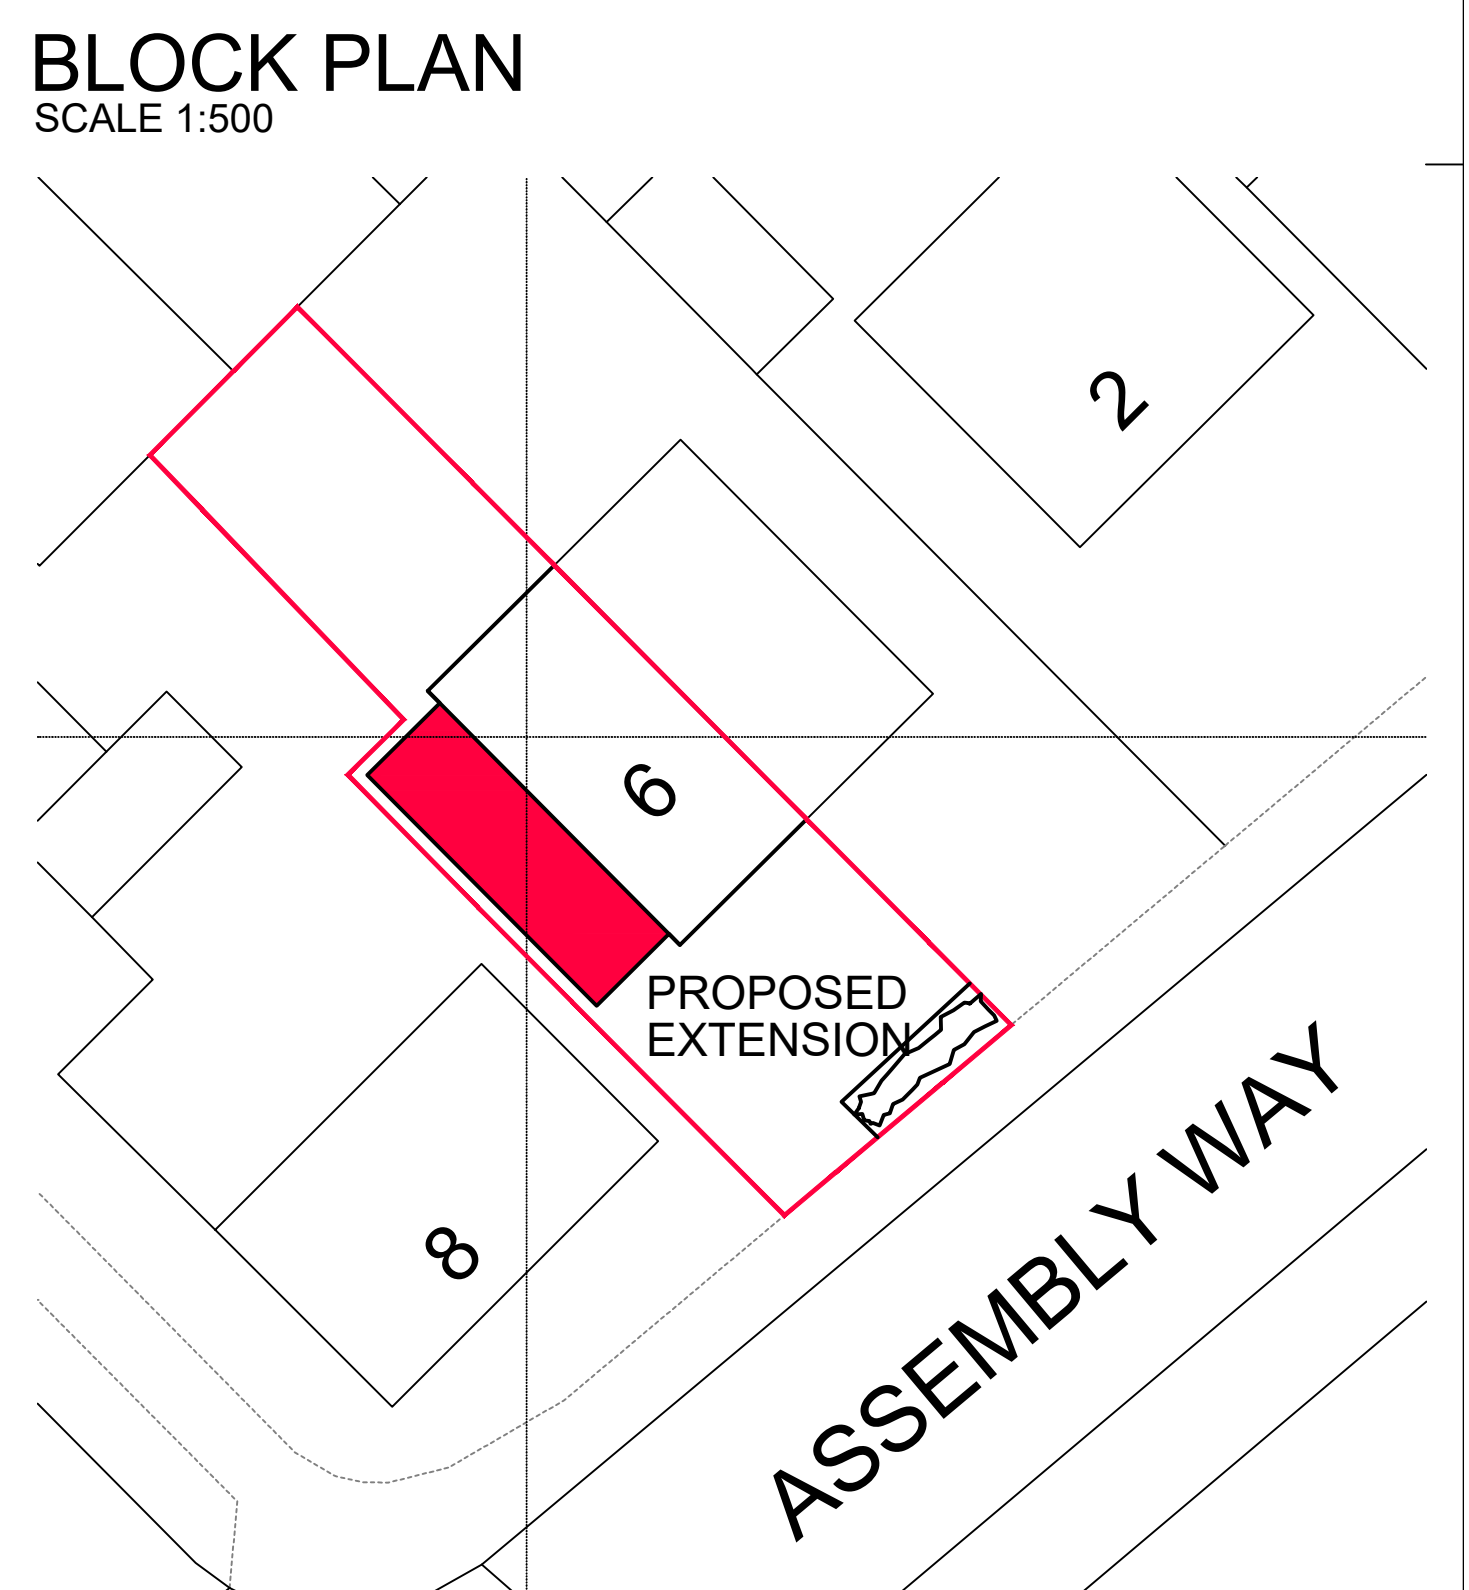
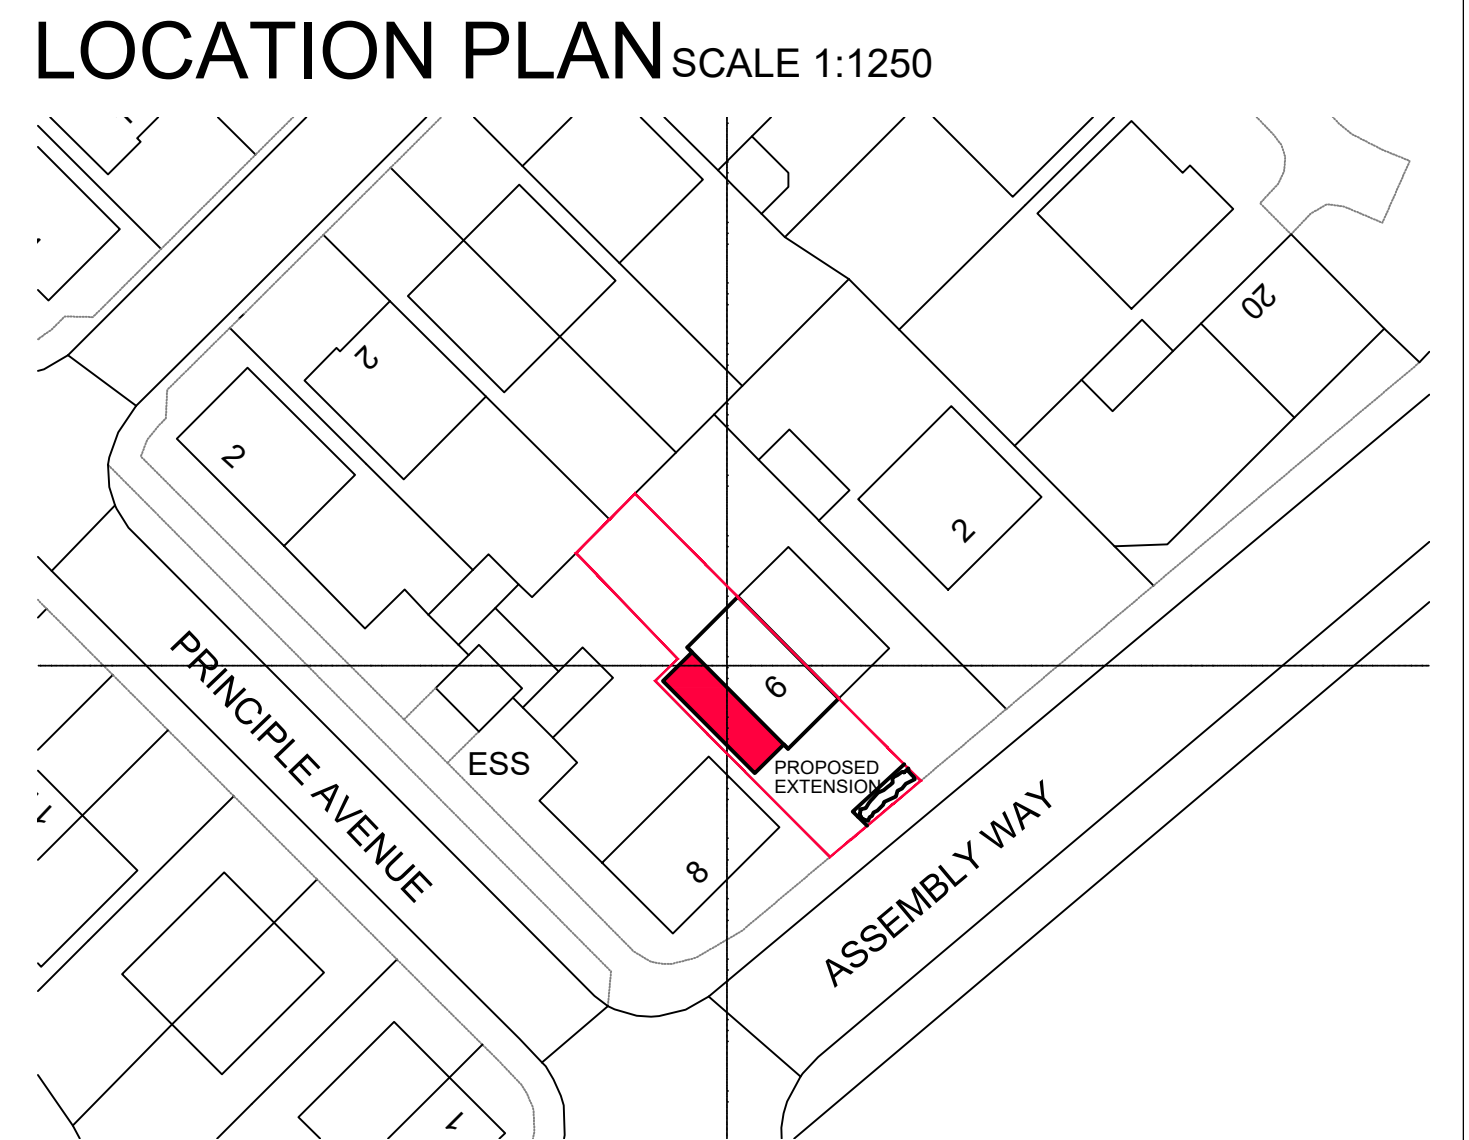
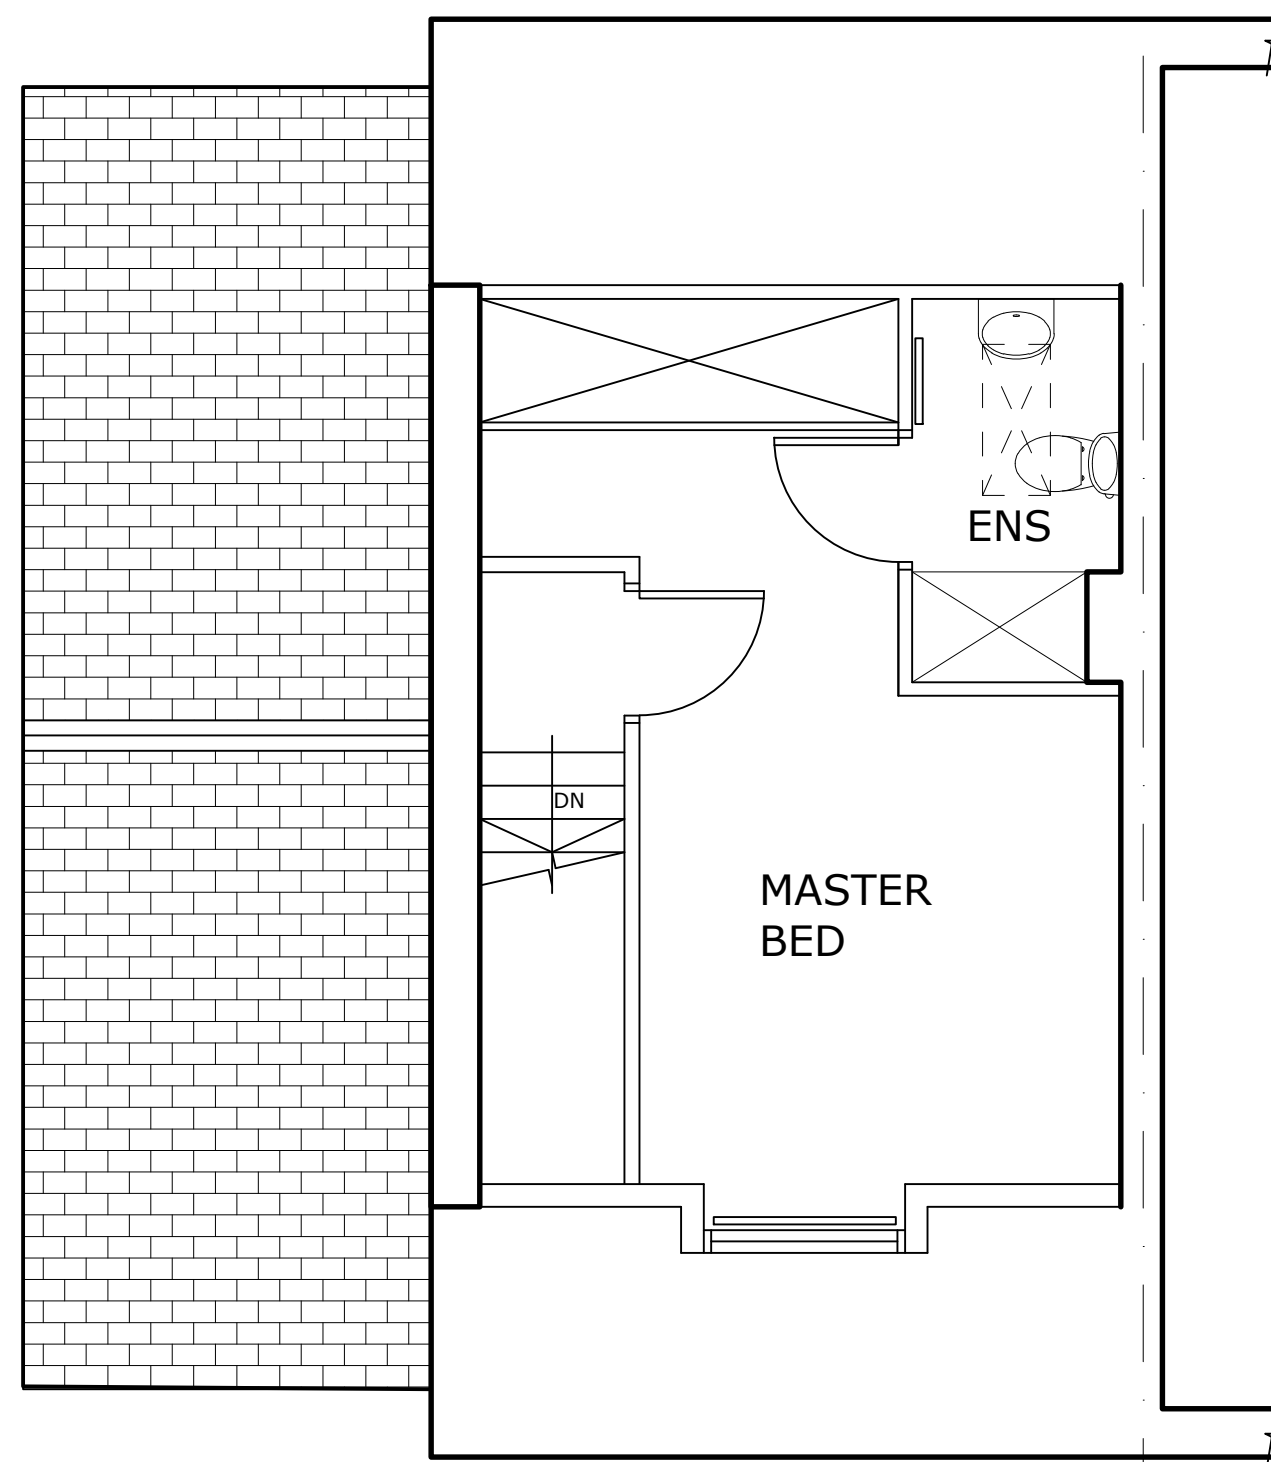
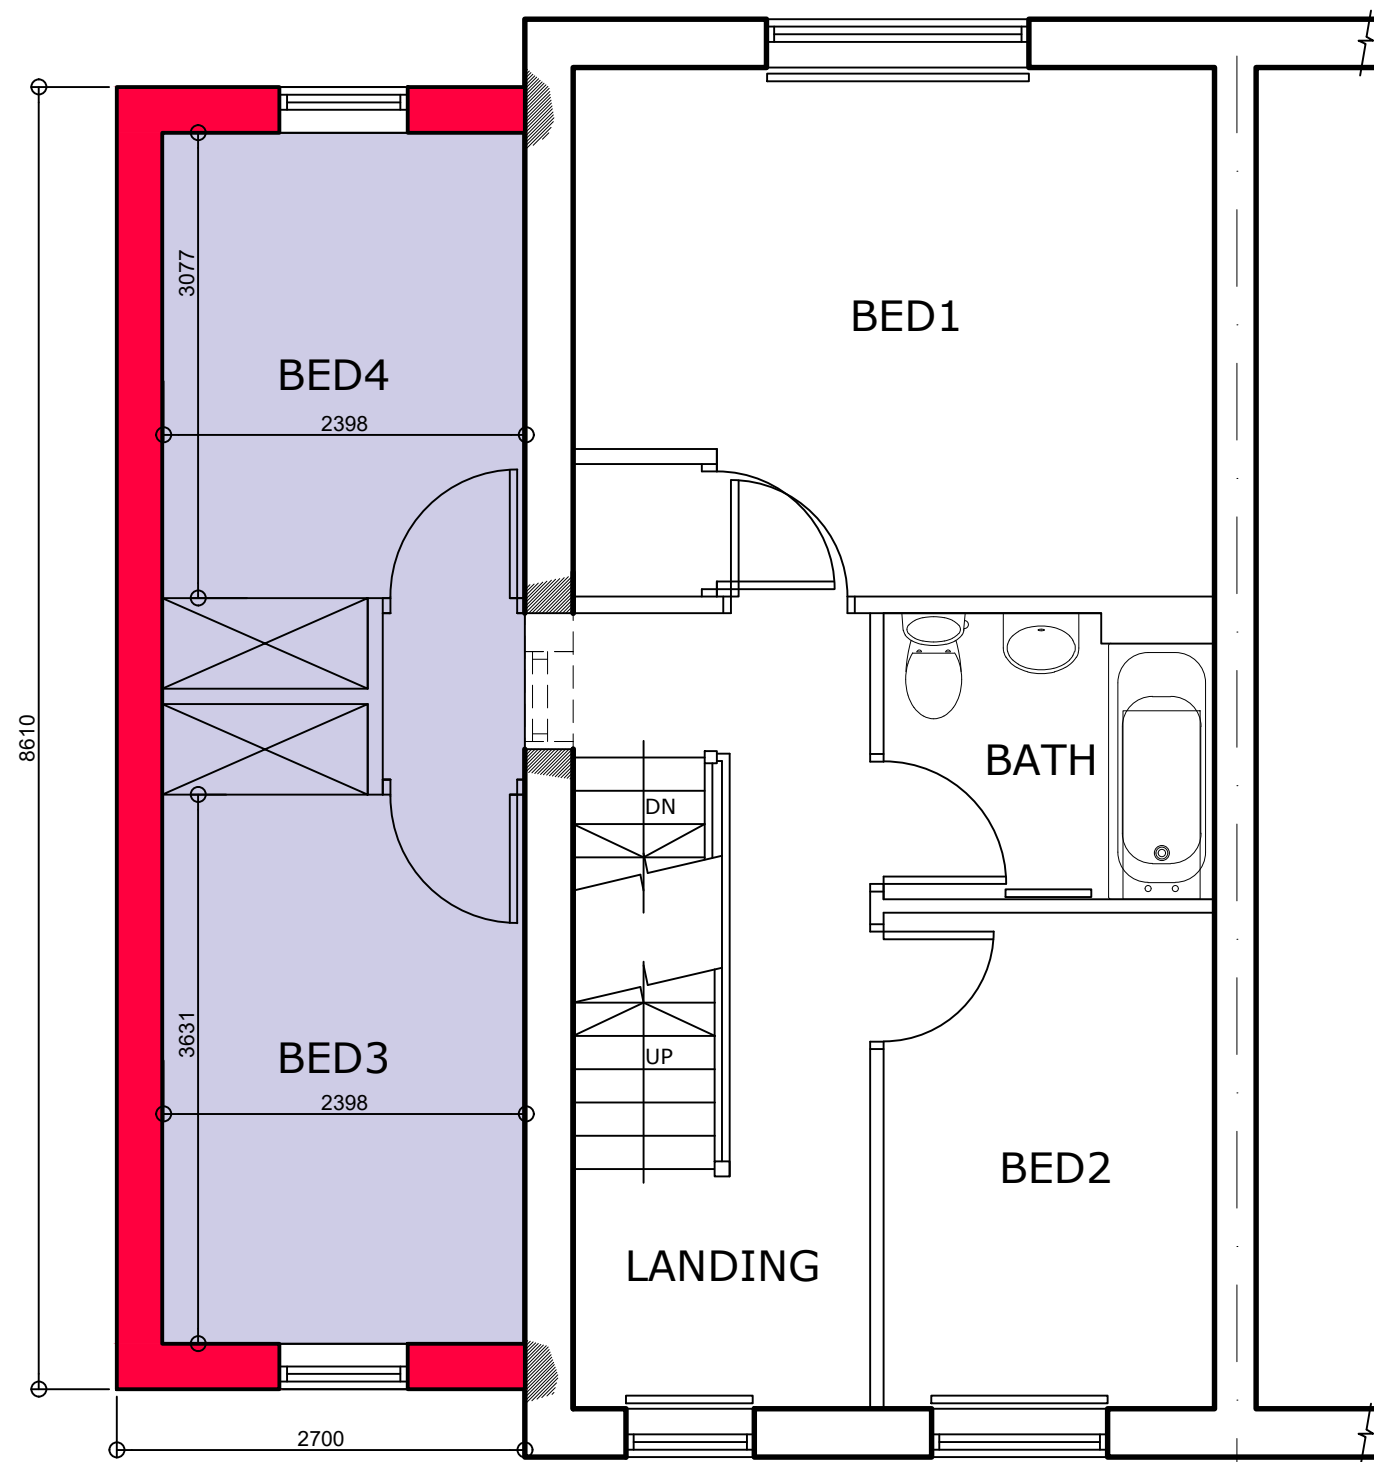
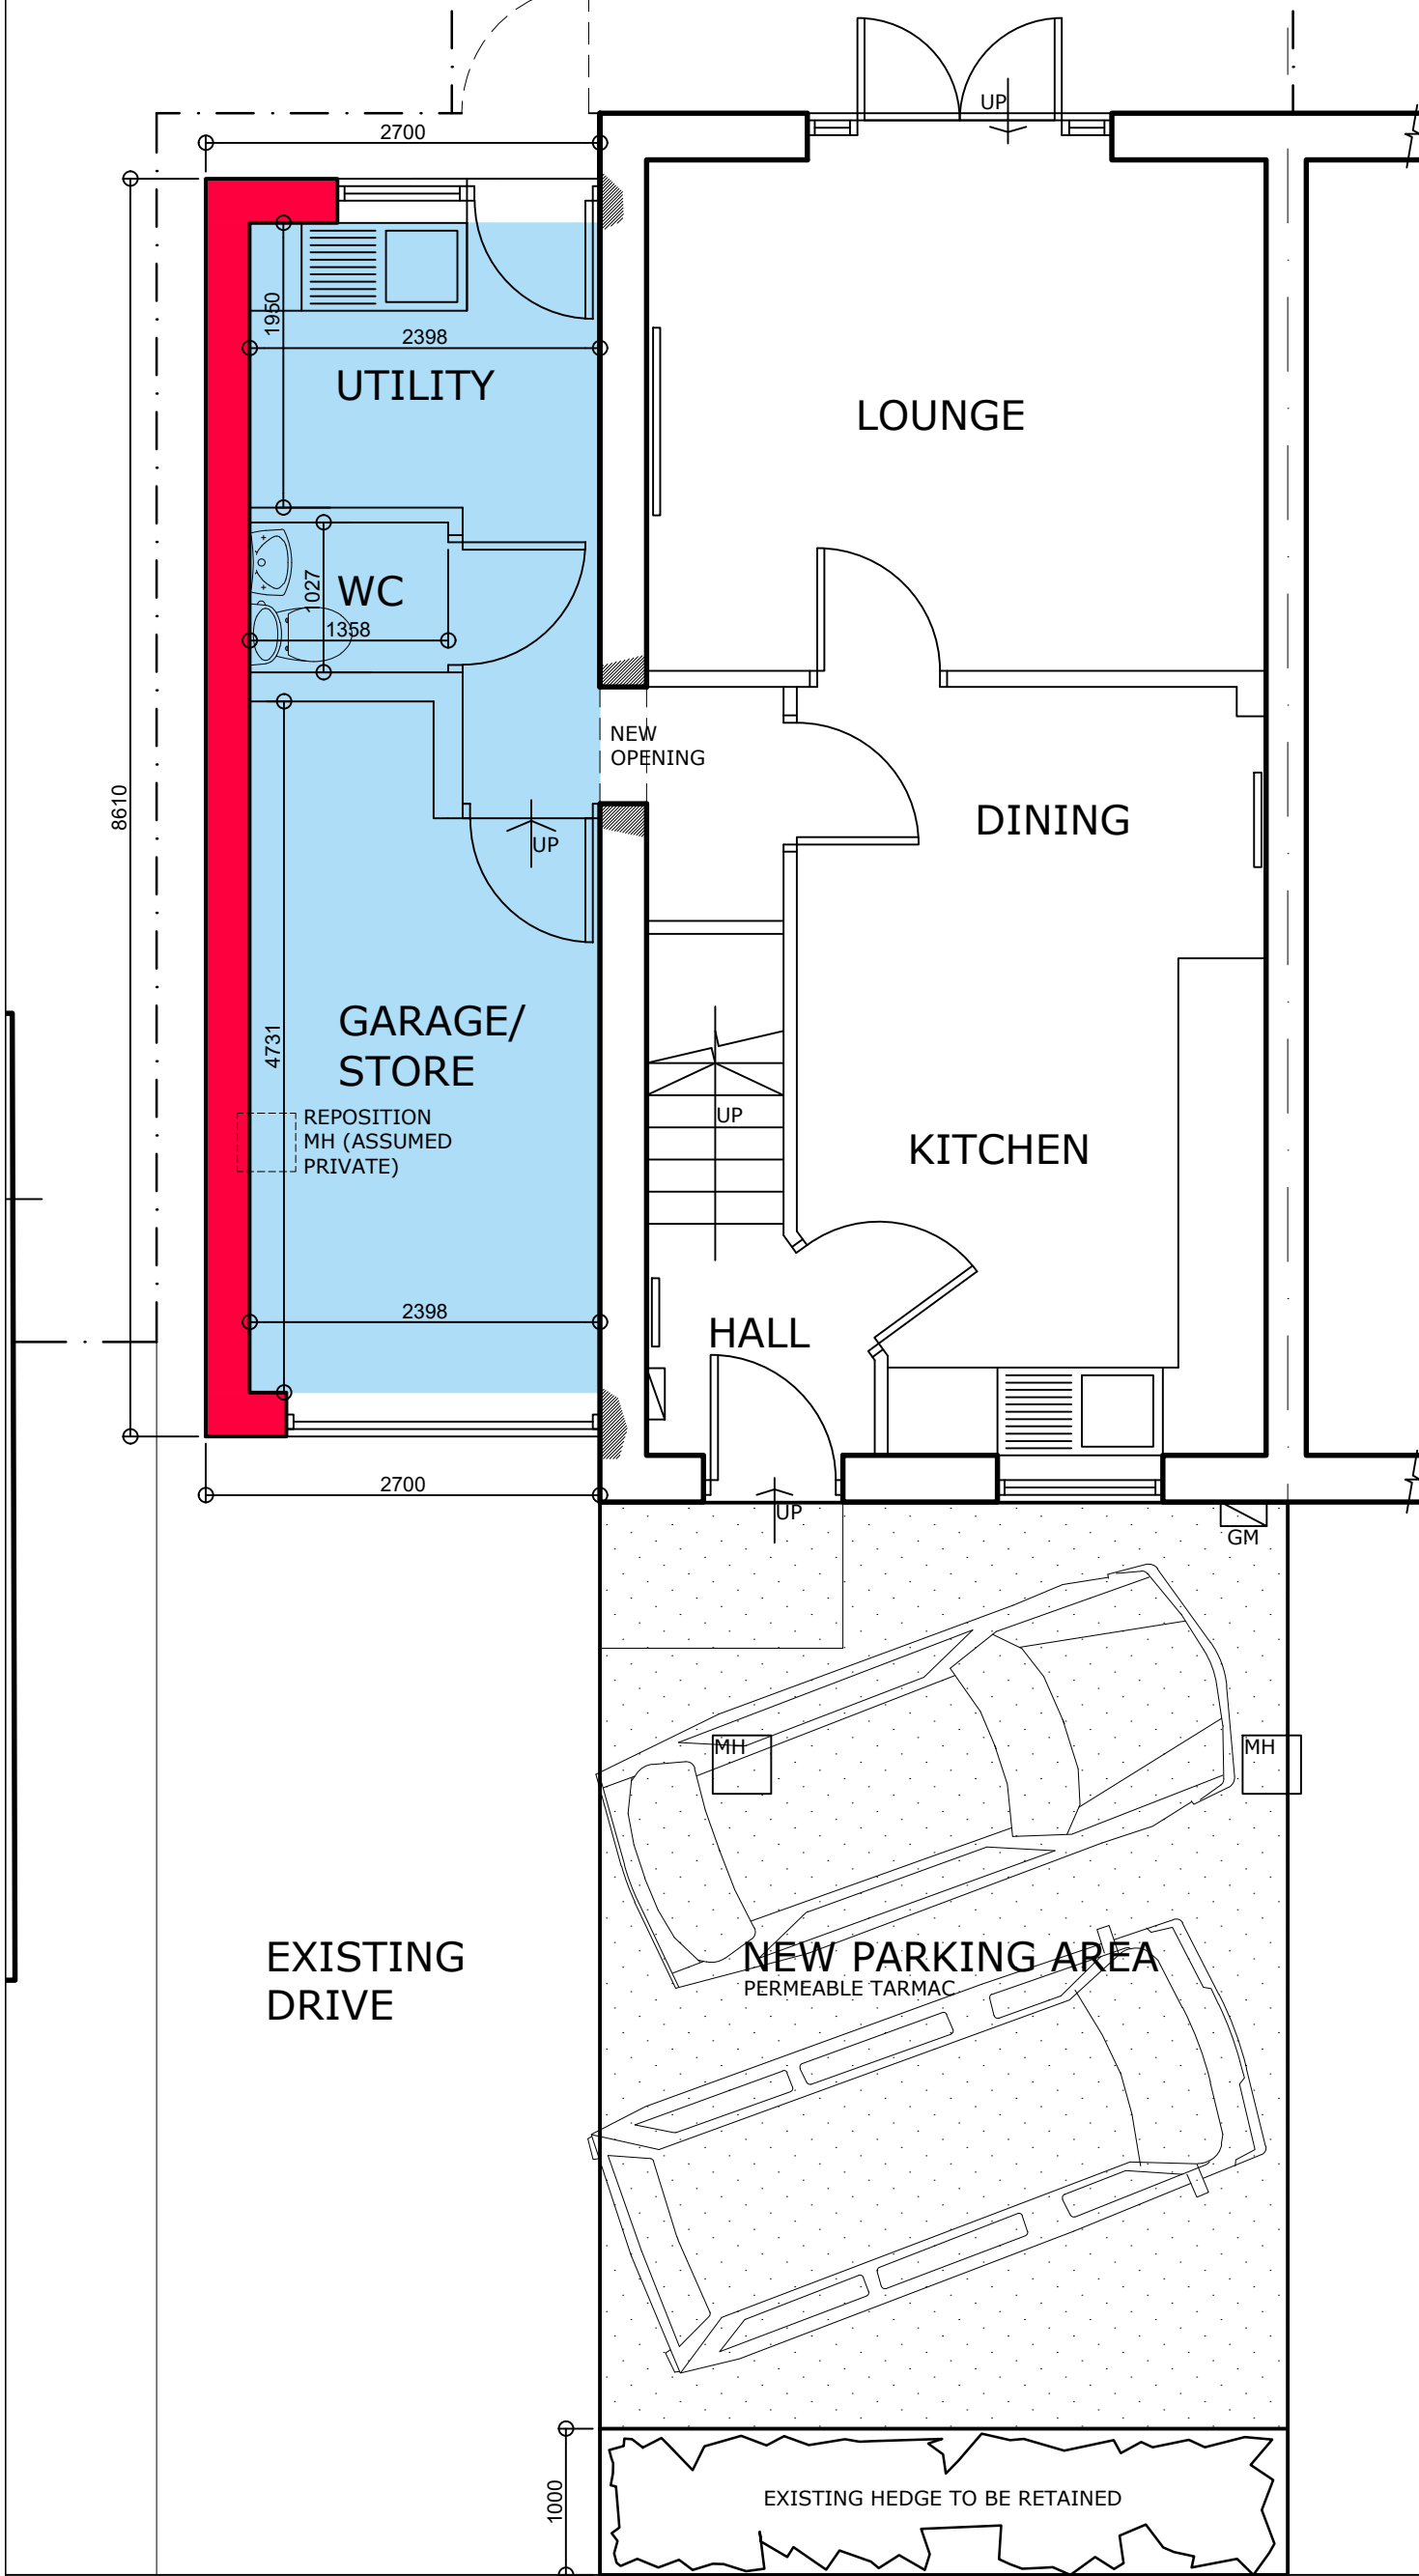


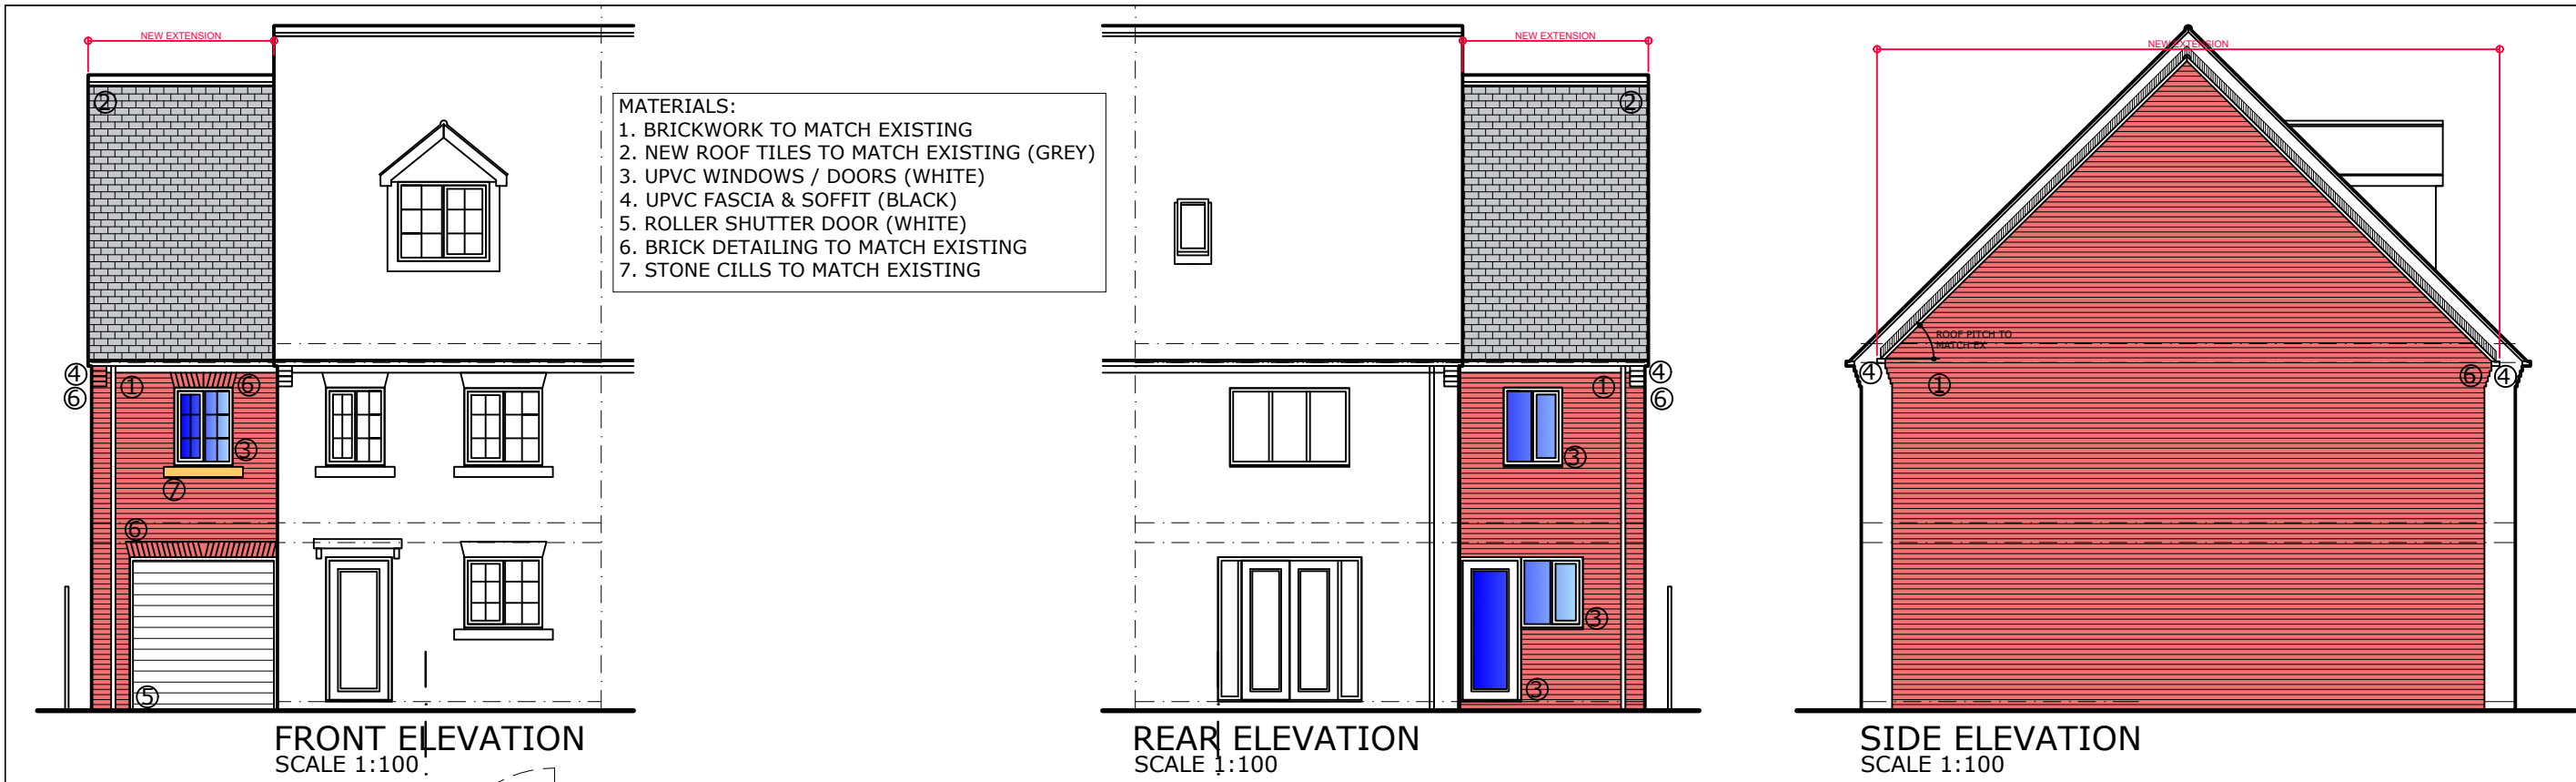

GROUND FLOOR PLAN
SCALE 1:50

NYP

Chartered Institute of
Architectural Technologists
Registered Practice

1. THIS DRAWING AND THE COPYRIGHTS AND PATENTS THEREIN ARE THE PROPERTY OF NYP ARCHITECTURAL SERVICES LLP REGISTERED IN ENGLAND AND WALES No. 4631338 AND MAY BE USED OR REPRODUCED ONLY UNDER CONTRACT.
2. CONTRACTORS AND SUB-CONTRACTORS MUST CHECK AND AGREE ALL DIMENSIONS BEFORE PREPARING SHOP DRAWINGS OR COMMENCING WORK ON SITE.
3. CONTRACTORS ARE RESPONSIBLE FOR INFORMING THE DESIGNER OF ANY DISCREPANCY DISCOVERED ON THIS DRAWING OR BETWEEN THIS DRAWING AND ANY OTHER RELATED DOCUMENT ISSUED UNDER THE STANDARD FORM OF CONTRACT IN RESPECT OF THE WORK.
4. WRITTEN DIMENSIONS ONLY ARE TO BE USED FROM THIS DRAWING. IF IN ANY DOUBT ASK FOR CLARIFICATION.

Notes.

Revisions.					
Date	Suffix	Description	Date	Suffix	Description
07-03-2022	B	EXISTING HEDGE TO BE RETAINED AS REQ BY PLANNERS			

Revisions.					
Date	Suffix	Description	Date	Suffix	Description
07-03-2022	B	EXISTING HEDGE TO BE RETAINED AS REQ BY PLANNERS			

NYP ARCHITECTURAL SERVICES LIMITED
BBC, Innovation Way, Barnsley, S75 1JL. Tel: 01226 200989. E-mail: scott@nypas.co.uk / stephen@nypas.co.uk

Project. **6 ASSEMBLY WAY
BARNSELY, S70-6EA** Client. **D. GUEST**

Drawing Title. **PROPOSAL DRAWING
PLANS, ELEVATIONS & SITE PLANS** Date. **JAN 2022** Scale. **AS INDICATED**

Ref. **102/168** Dwg. No. **02** Rev. **B**