




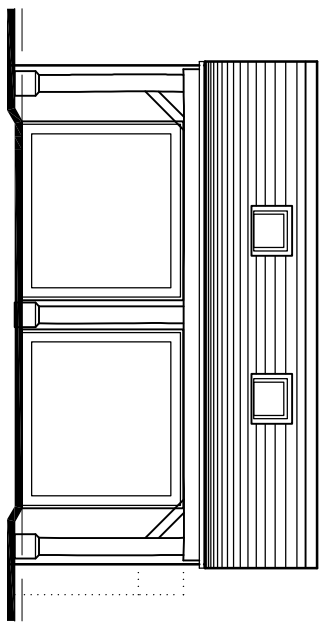


Front Elevation

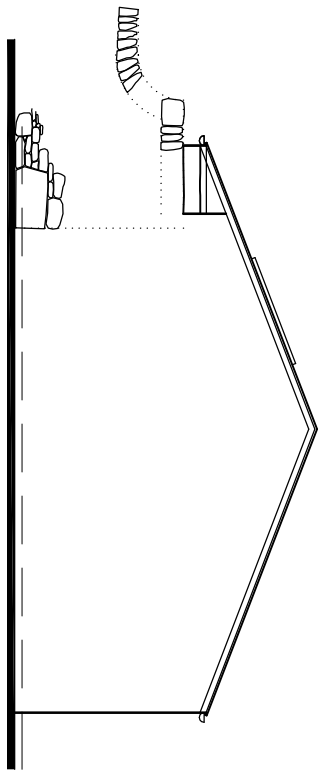


Side Elevation

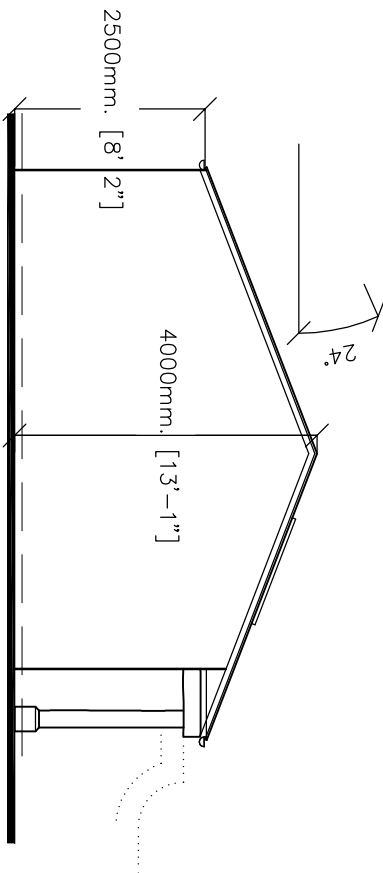

Side Elevation

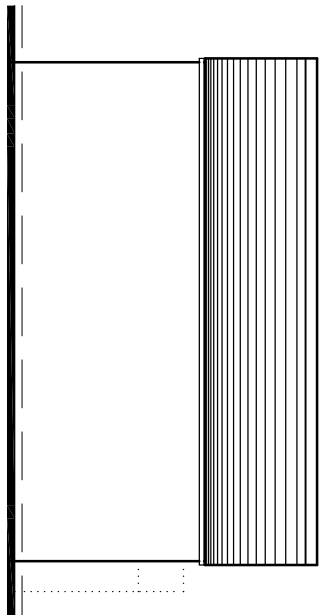

Rear Elevation

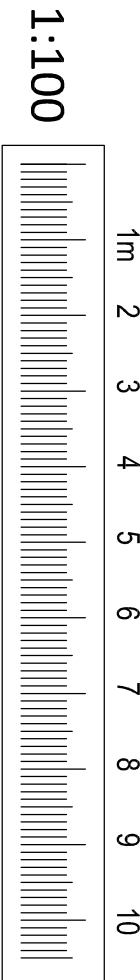

ARCHITECTURE | PLANNING | DESIGN

Molkin Farm
Brow Lane
Holmfirth
HD9 2RJ
07946872499
paul@paulmatthewsarchitectural.co.uk
www.paulmatthewsarchitectural.co.uk



Company Registration Number: 09898149 – Company
Registered in England and Wales

Project
Certificate of Lawfulness for Proposed works to
Dwelling at Harden Lodge, Dunford Road,
Holmfirth, HD9 2RZ.

Client
Mr & Mrs K Bedford

Proposed Garage Plan & Elevations

scale date sheet size dwg. no.
1:50 + 03/20 A2 20/328/08
1:50

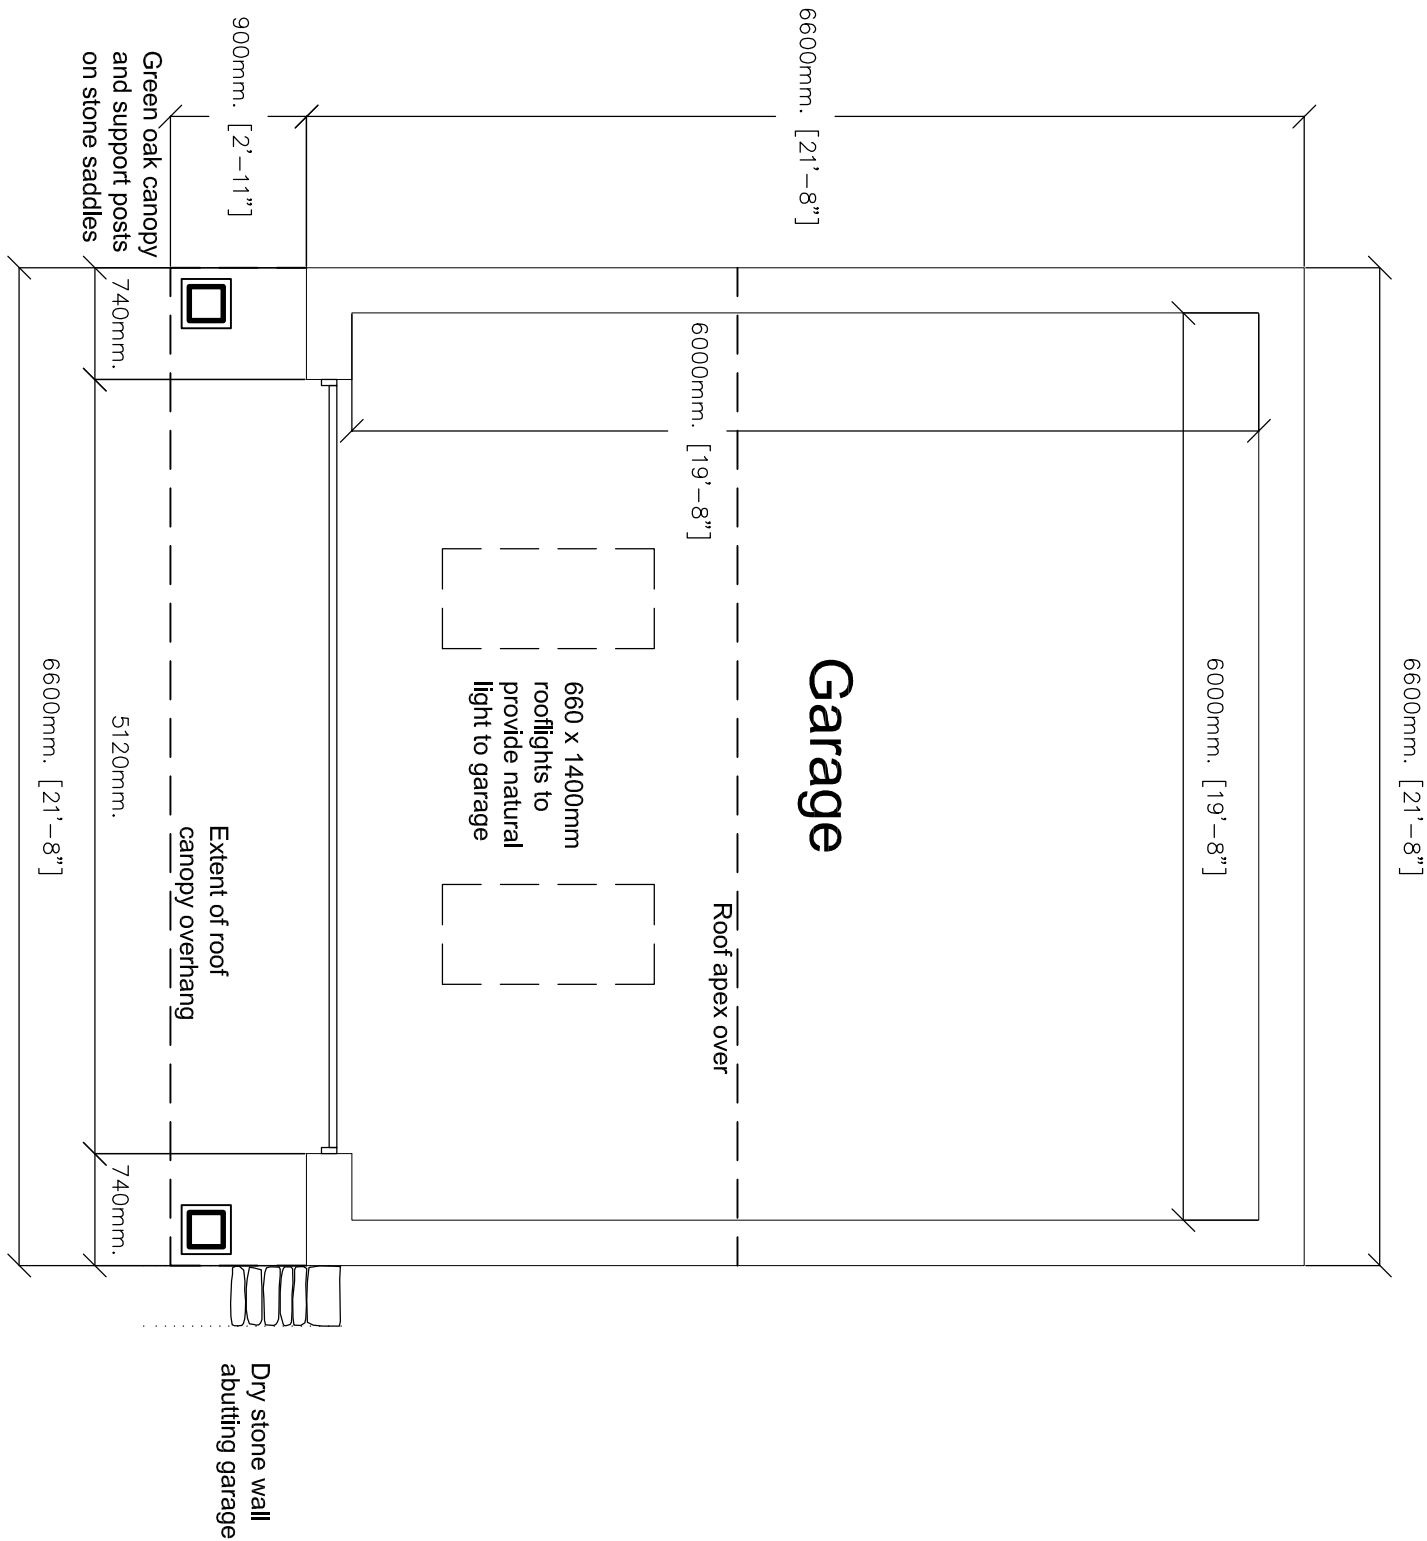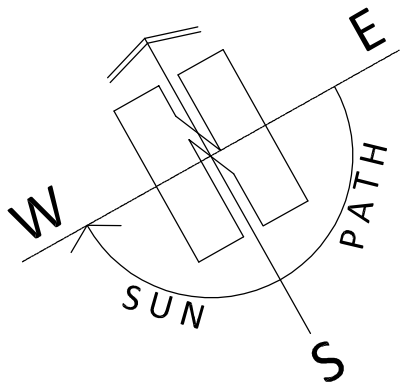

1:50

