



DO NOT SCALE

Notes:

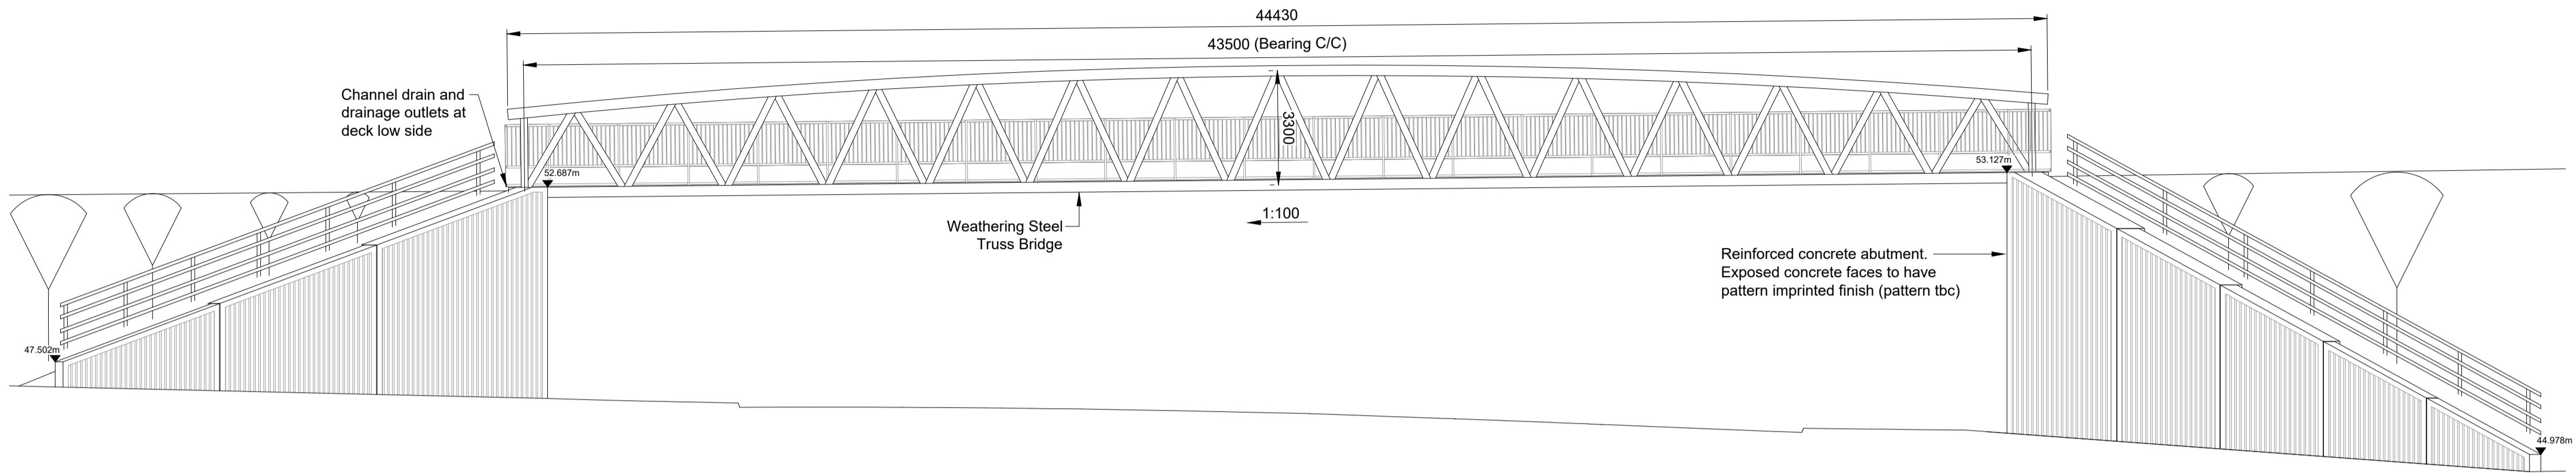

North Elevation  
Scale 1:125

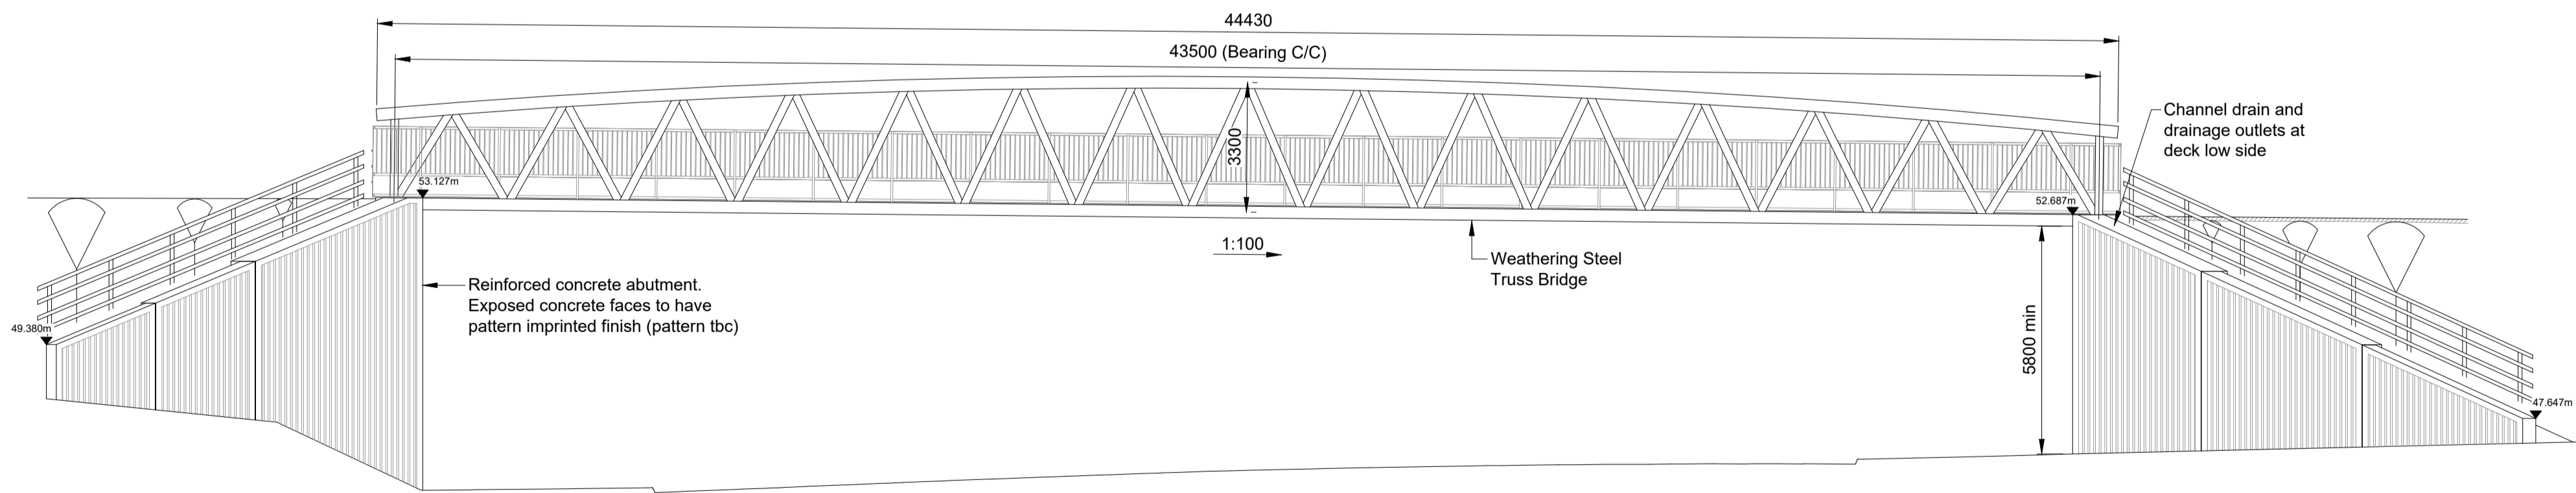

South Elevation  
Scale 1:125

Rev	Date	Description	Drawn	Check	App'd
P01	19/12/25	First Revision	JW	HM	GE

Status code:	S2	Drawing status:	For Information	Stage:	
--------------	----	-----------------	-----------------	--------	--

Designer:



First Floor, 3 Wellington Place, Leeds, LS1 4AP, UK  
T+ 44 (0) 113 395 6200  
wsp.com

Client



**BARNLSLEY**  
Metropolitan Borough Council

Project Title  
A635 Bus Rapid Transit

Drawing Title  
Proposed Elevations  
Sheet 2 of 2

Scale@A1:	1:125	Checked:	H.Mistry	Approved:	G.Eden	Date:	19/12/25
Project No:	70111595	Designed:	B.Richardson	Drawn:	J.Wood	Rev:	P01

Drawing Number:  
70111595-WSP-SGN-B3.212-DR-CB-000006

© WSP UK Ltd