


front elevation

rear elevation




side elevation


side elevation

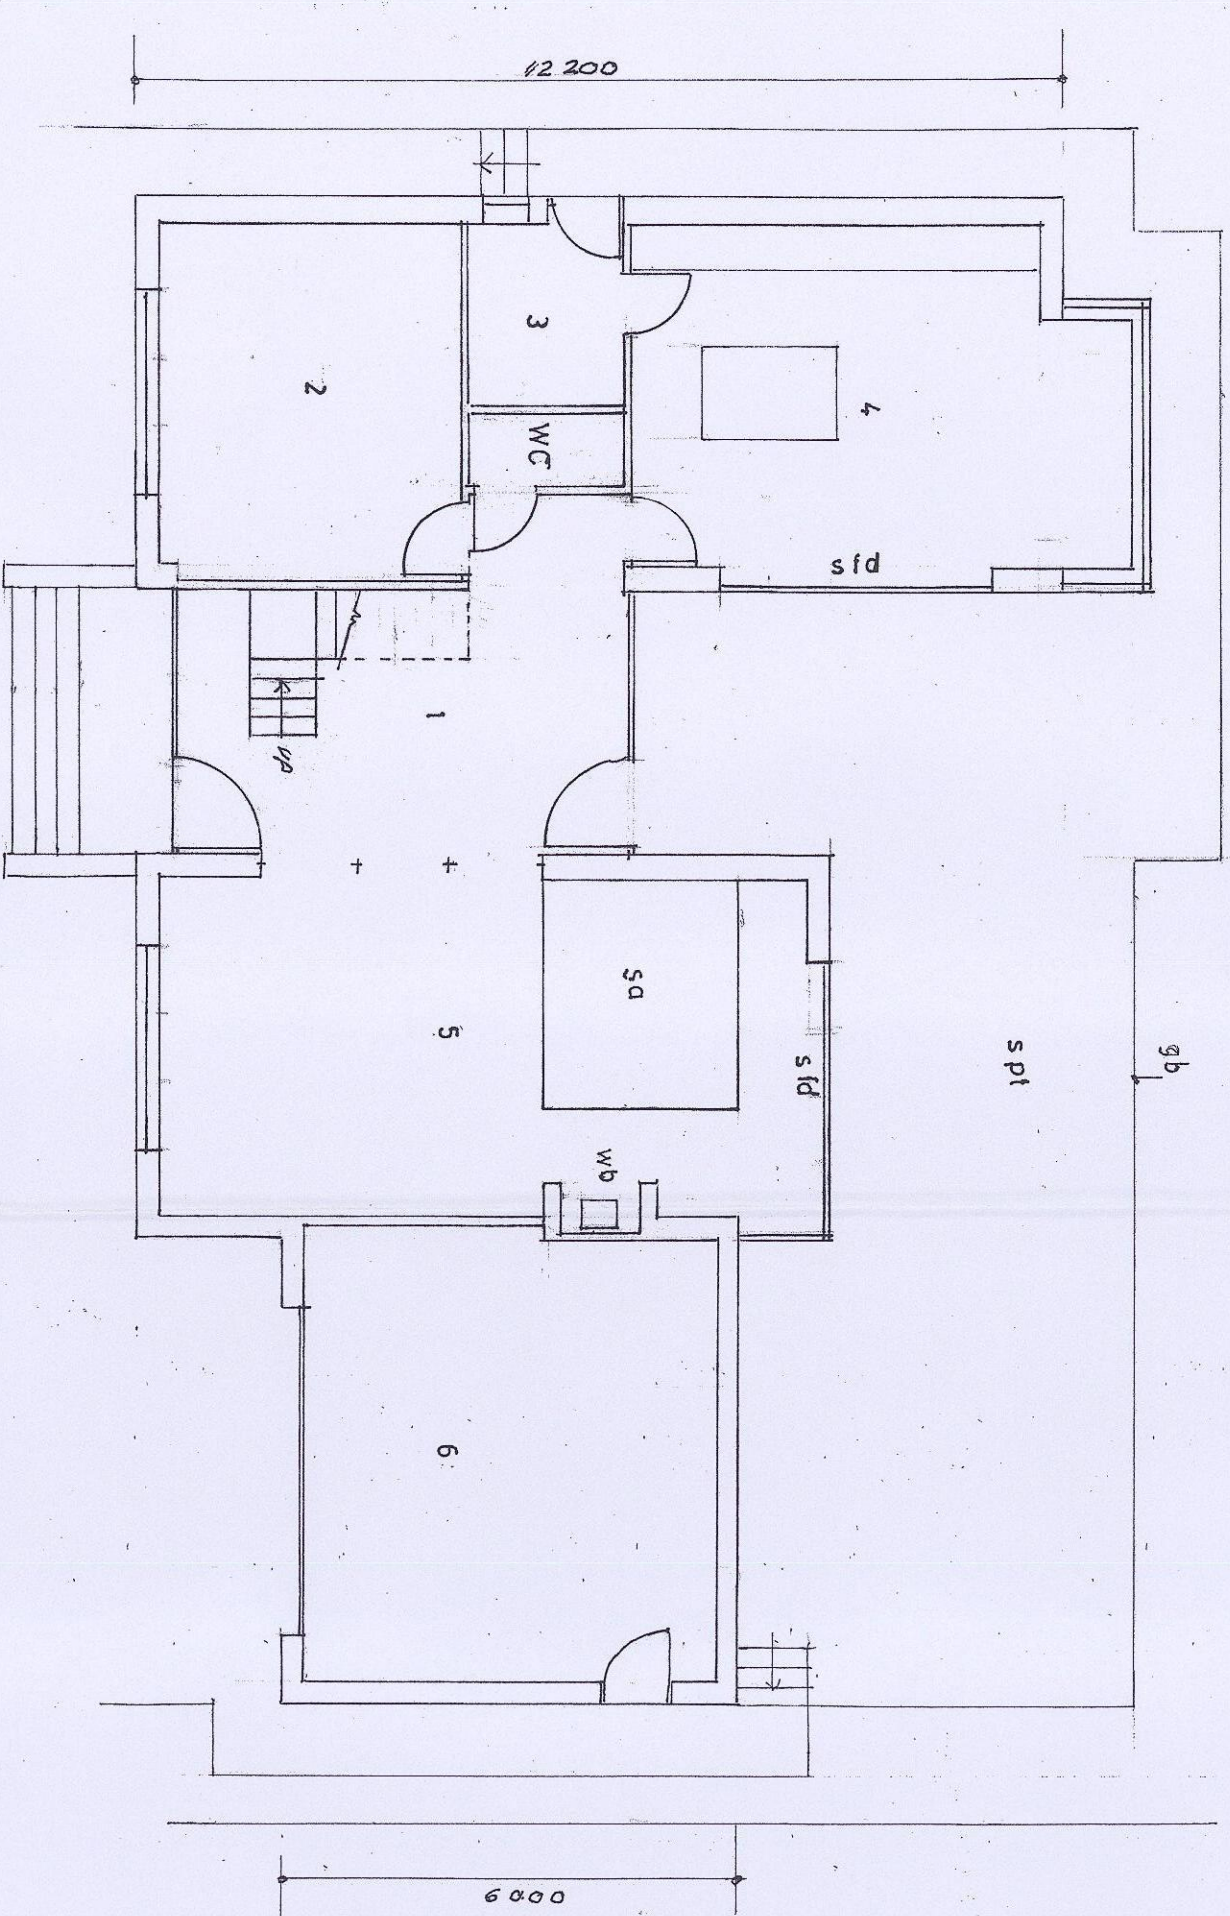

GROUND FLOOR PLAN

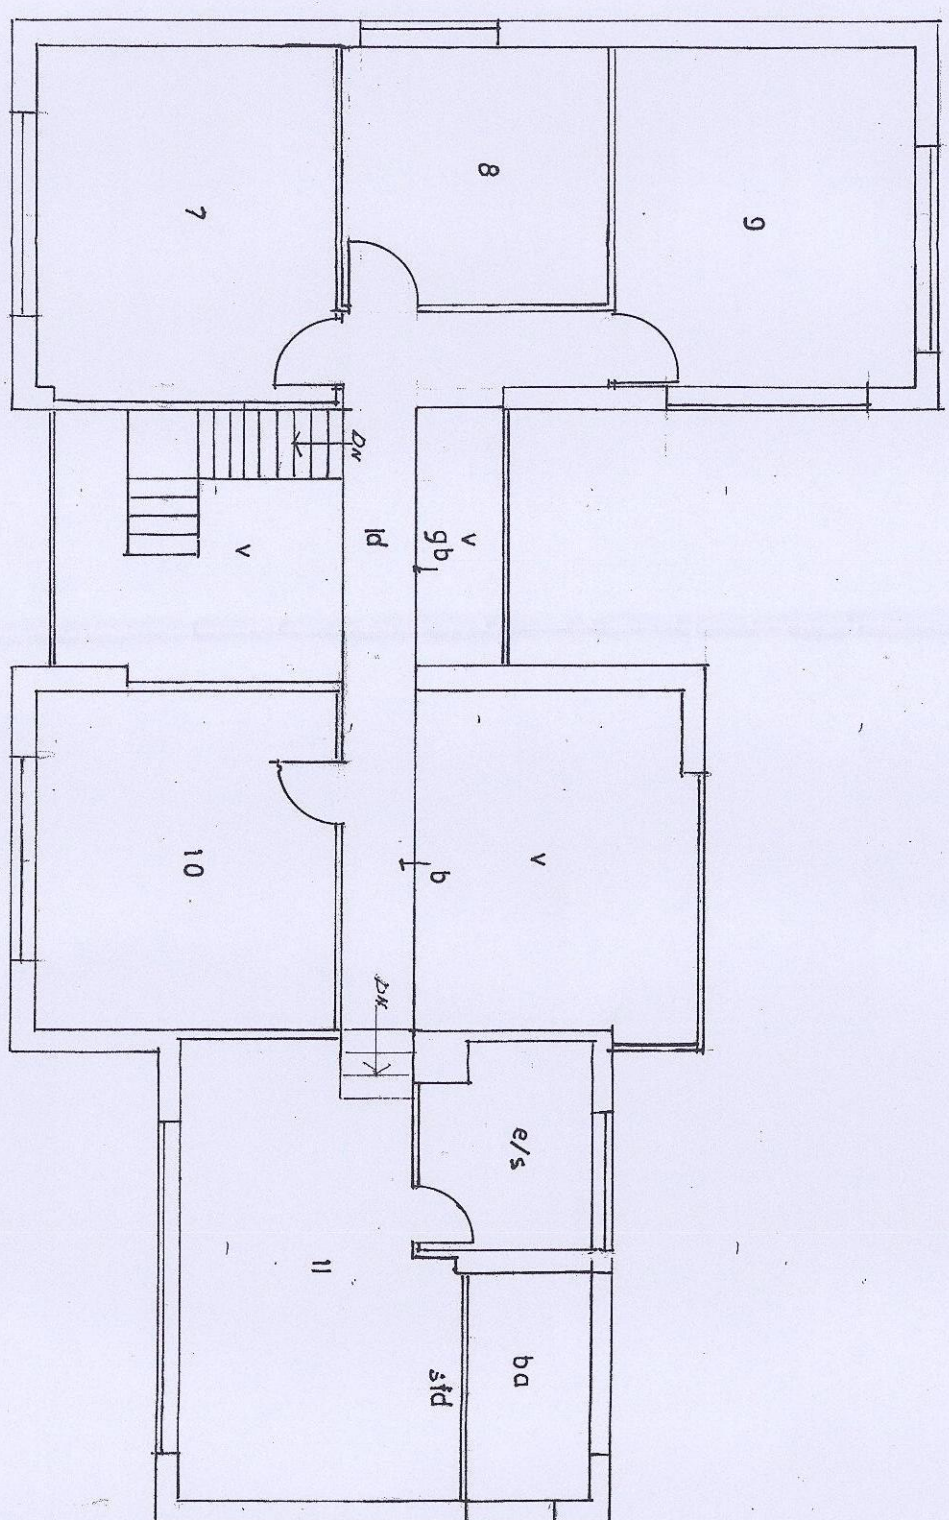

FIRST FLOOR PLAN

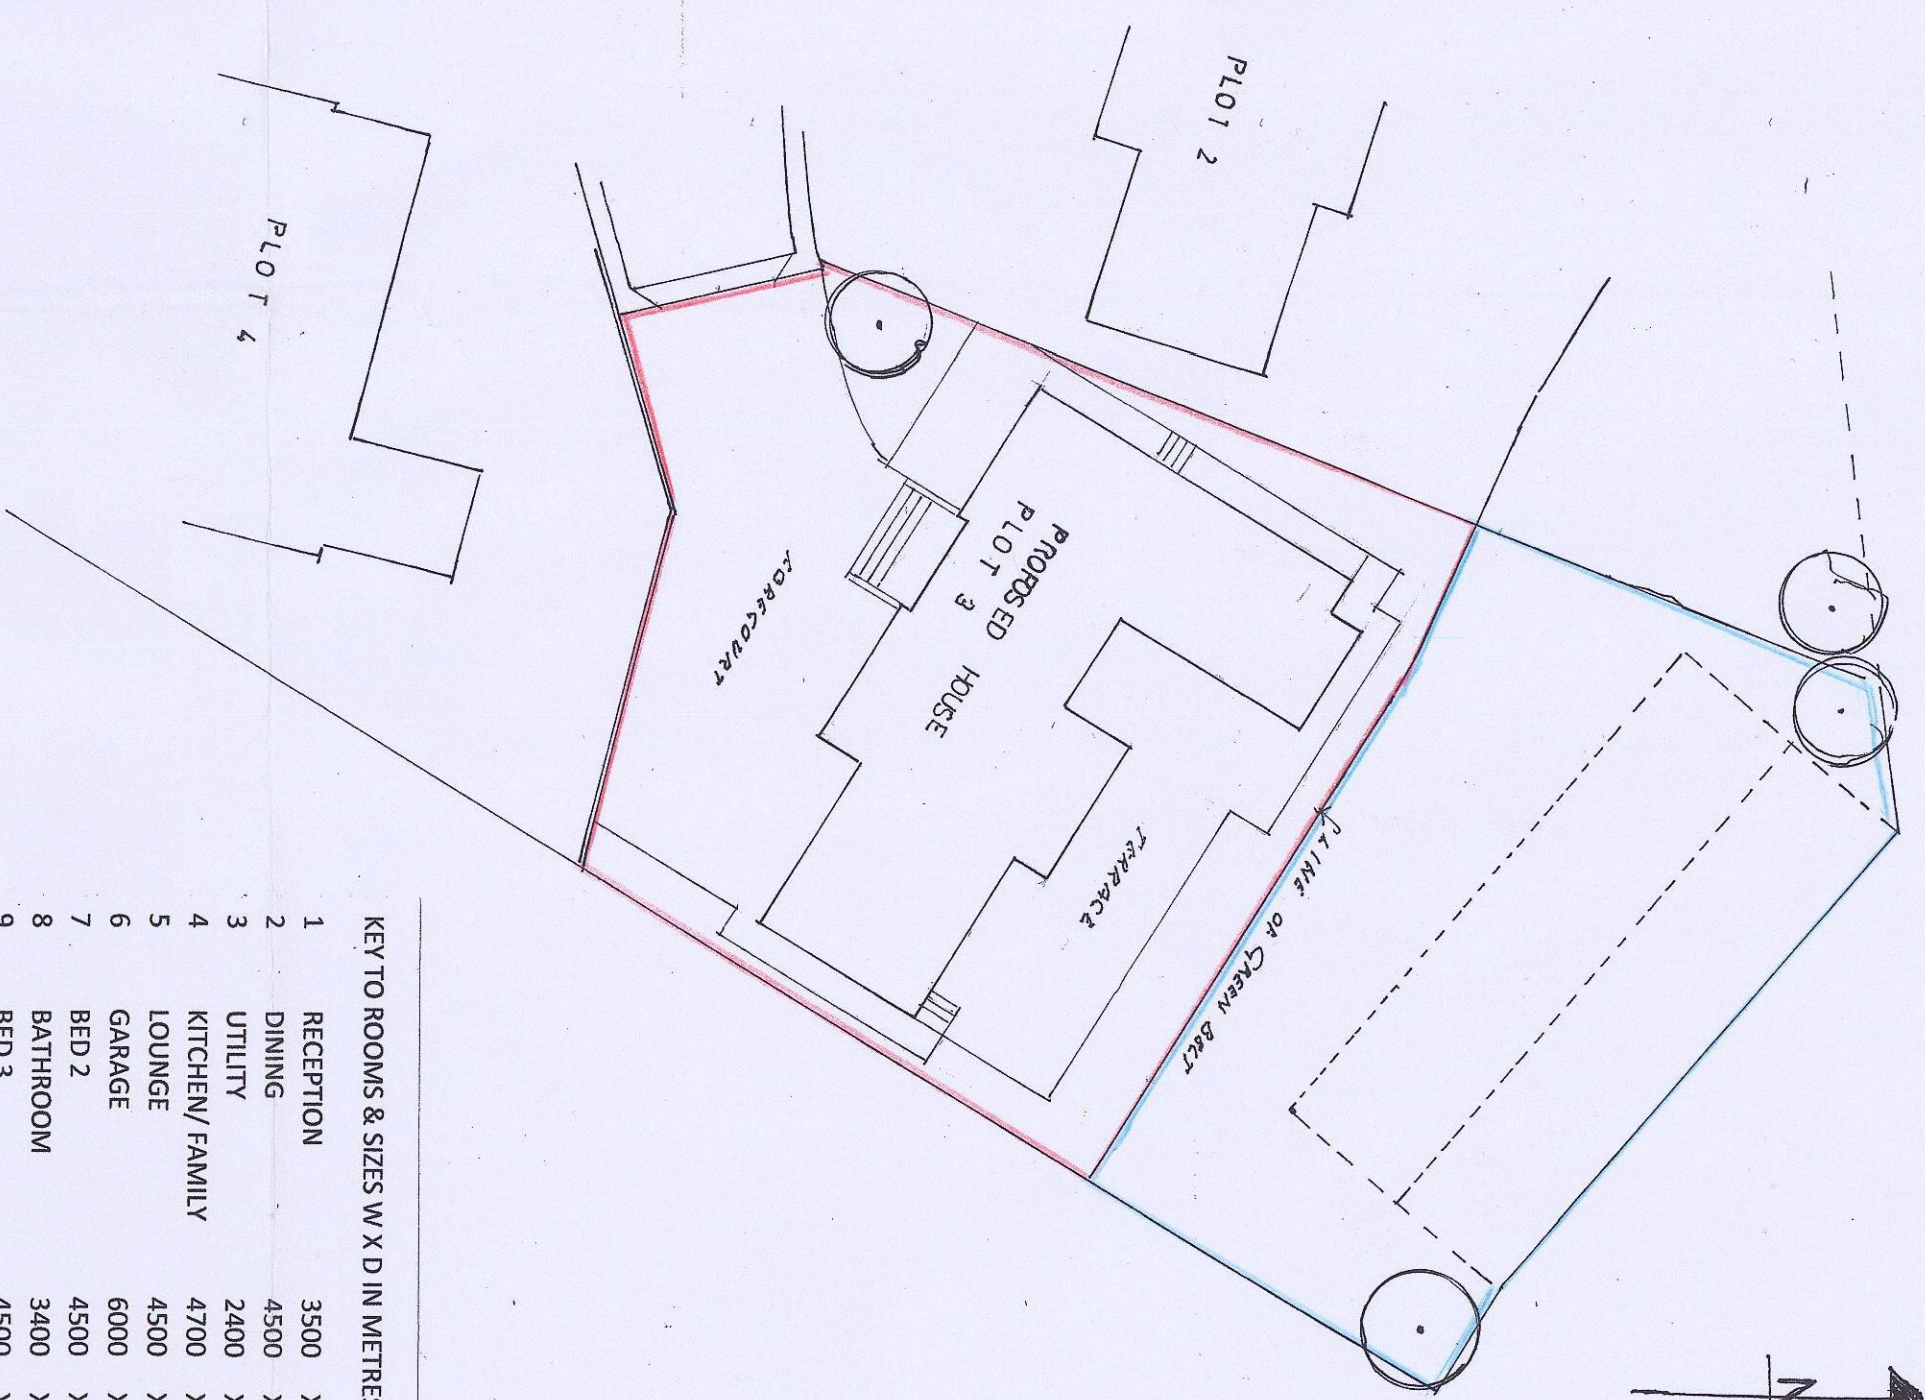

SITE LAYOUT PLAN Scale 1:250

KEY TO ROOMS & SIZES W X D IN METRES			
1	RECEPTION	3500	X 6000
2	DINING	4500	X 4000
3	UTILITY	2400	X 2000
4	KITCHEN/ FAMILY	4700	X 6600
5	LOUNGE	4500	X 8500
6	GARAGE	6000	X 5500
7	BED 2	4500	X 4000
8	BATHROOM	3400	X 3500
9	BED 3	4500	X 4000
10	BED 4	4500	X 4000
11	BED 1	6000	X 5500 (incl. balcony & en-suite)
ba	balcony		
b	bridge over lounge		
e/s	en-suite		
gb	glass balustrade		
ld	landing		
sa	sunken lounge area		
std	sliding folding doors		
spt	stone paved terrace		
v	voids		
wb	wood burner		

MATERIALS	
WALLS	Multi-colour Facing Brick
ROOF	Brickwork Graphite Slate
WINDOWS	Black Powderised Aluminium
CLADDINGS	Black Rainshield Board
RW GOODS	Black Seamless Aluminium

AMENDMENTS	
DATE	DESCRIPTION

PROPOSED DETACHED HOUSE
LOWFIELD PARK, LOWFIELD ROAD BOLTON UPON DEARNE, ROTHERHAM, S68 8GY

GENERAL ARRANGEMENT
DRAWING NO. 820/7/RD SCALE 1 : 100

May, 2019

Gordon Stephenson
10 Parkwood Rise Barnby Dun Doncaster DN3 1LY
Tel 01302 891411 email stevenson.g3@dy.com

Mr. D White
at
563 8GY

Chartered Architect, RIBA