




**PROPOSED FRONT ELEVATION**  
SCALE 1:100

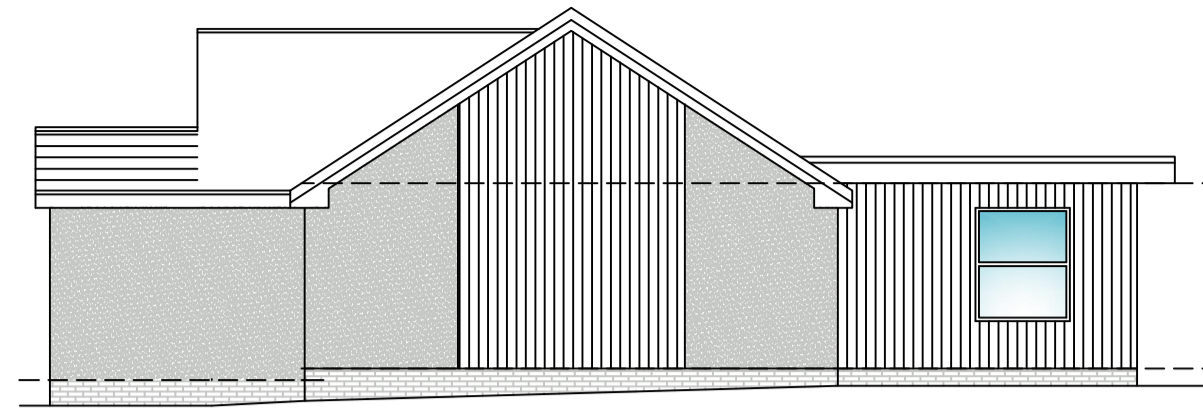


**PROPOSED SIDE ELEVATION**  
SCALE 1:100

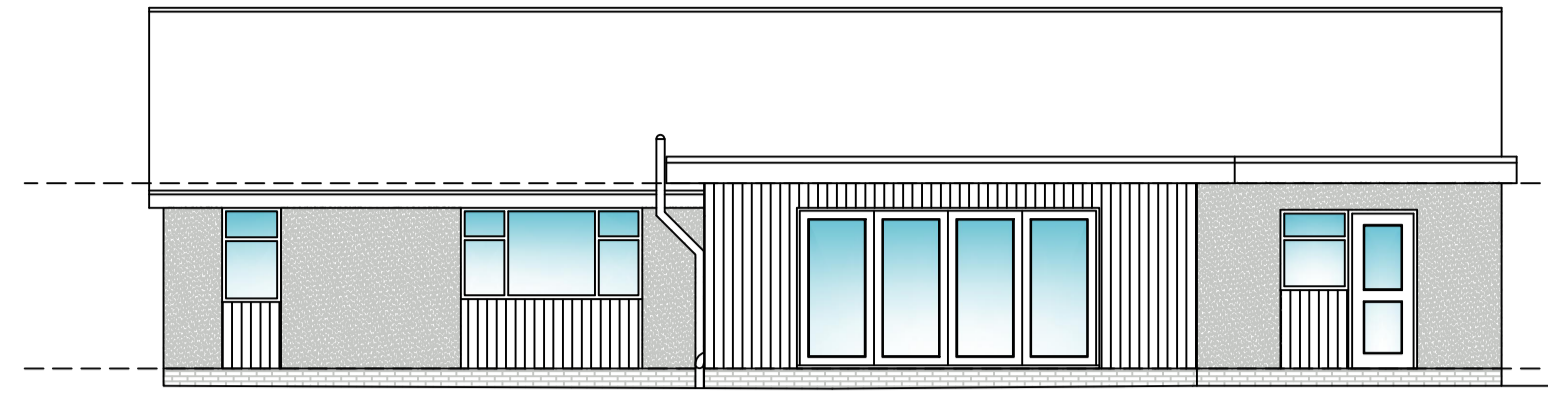


**PROPOSED REAR ELEVATION**  
SCALE 1:100

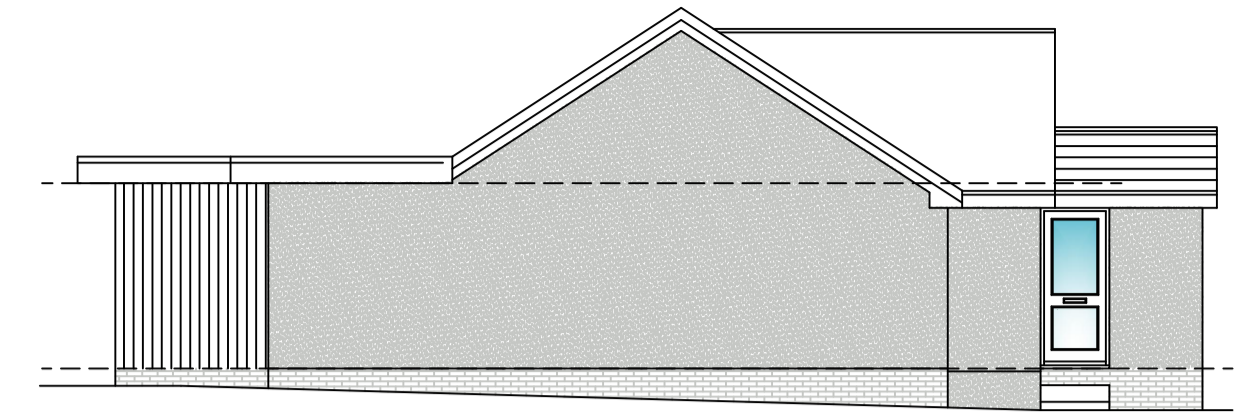


**PROPOSED SIDE ELEVATION**  
SCALE 1:100

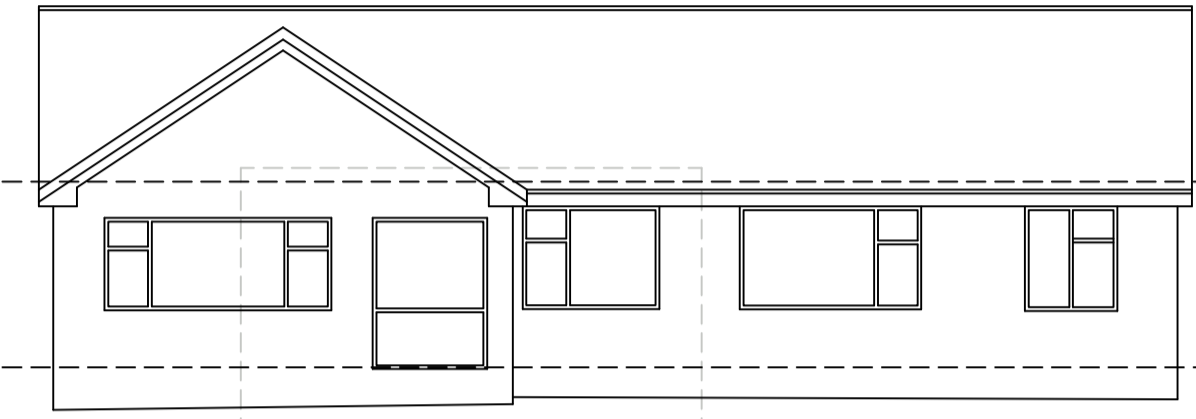


**EXISTING FRONT ELEVATION**  
SCALE 1:100

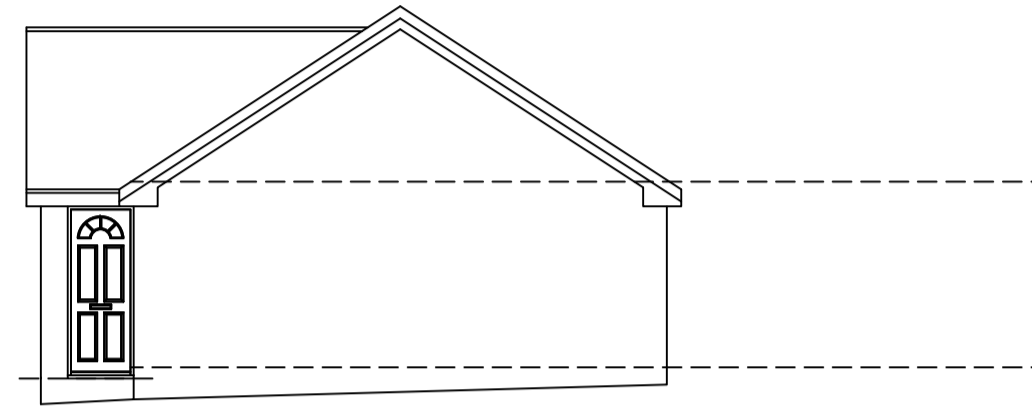


**EXISTING SIDE ELEVATION**  
SCALE 1:100

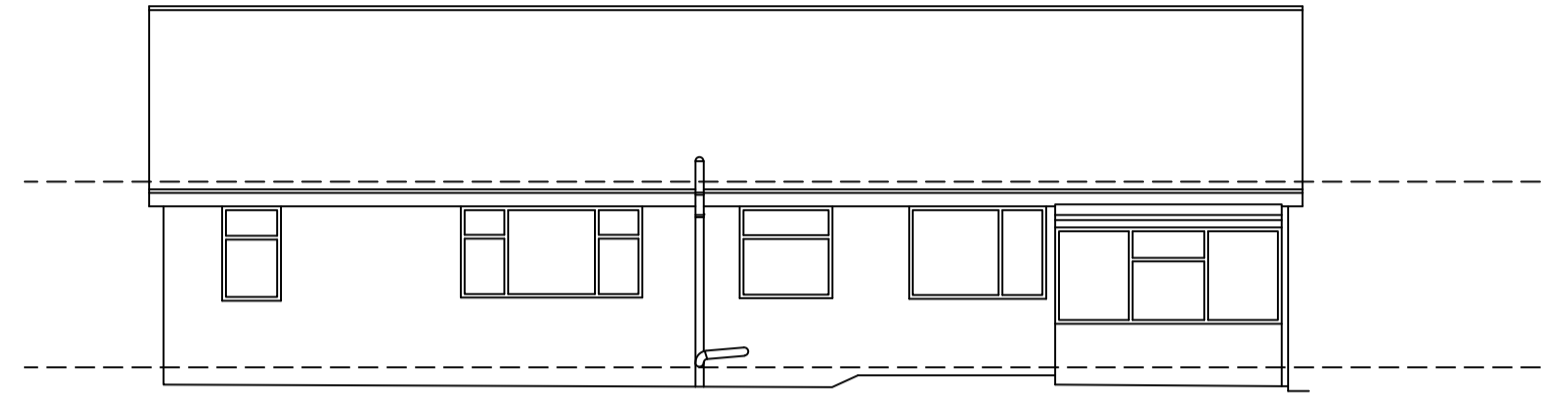


**EXISTING REAR ELEVATION**  
SCALE 1:100

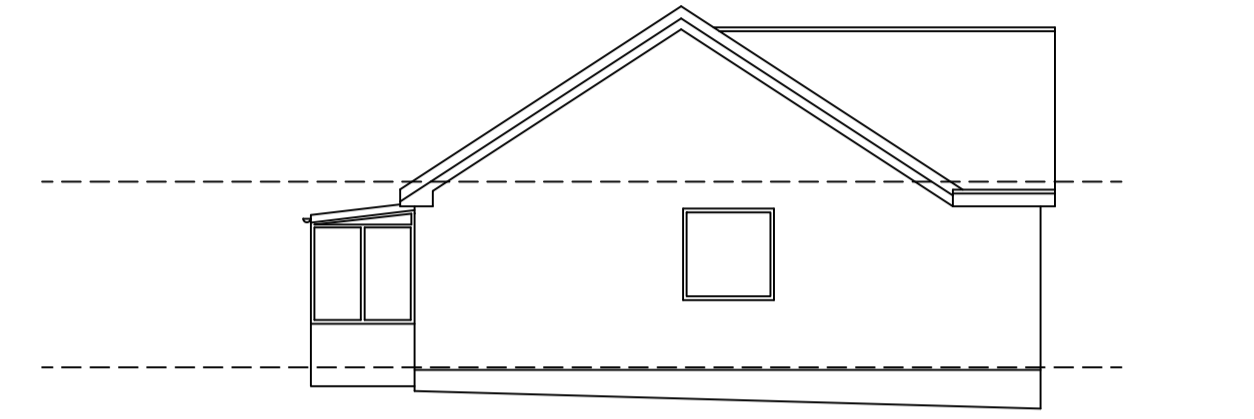

**EXISTING SIDE ELEVATION**  
SCALE 1:100

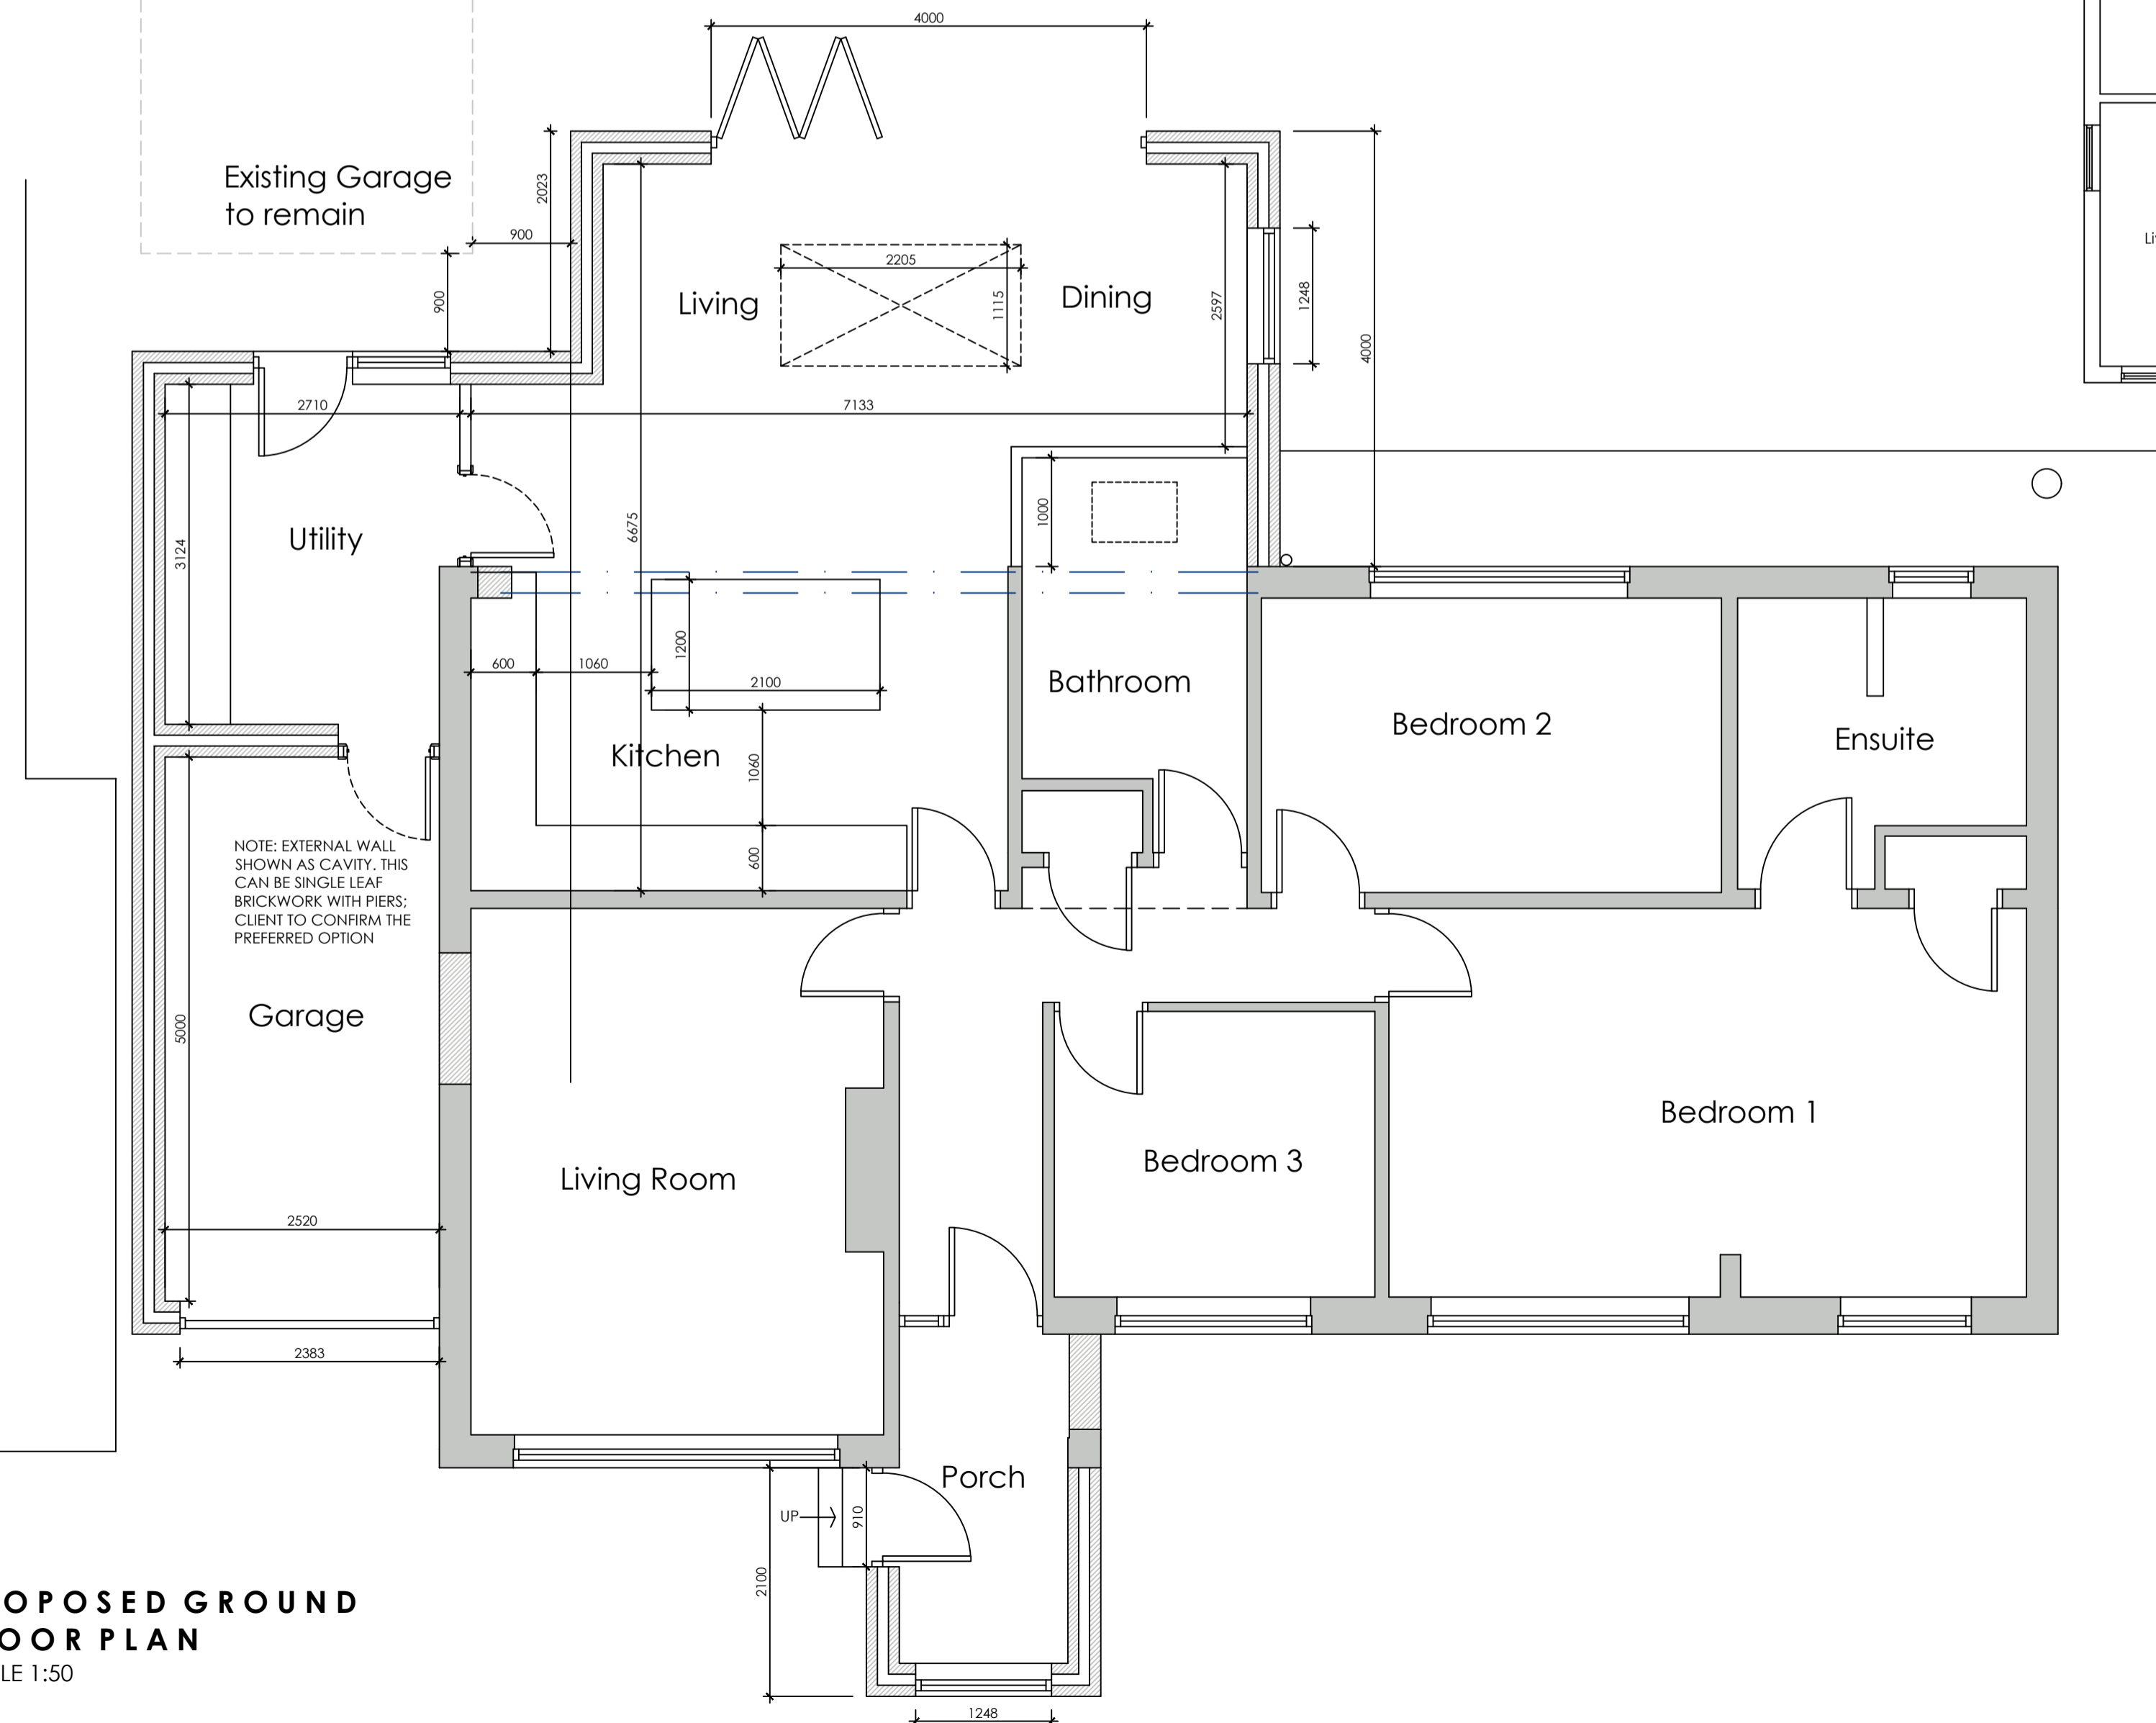


**PROPOSED GROUND FLOOR PLAN**  
SCALE 1:50

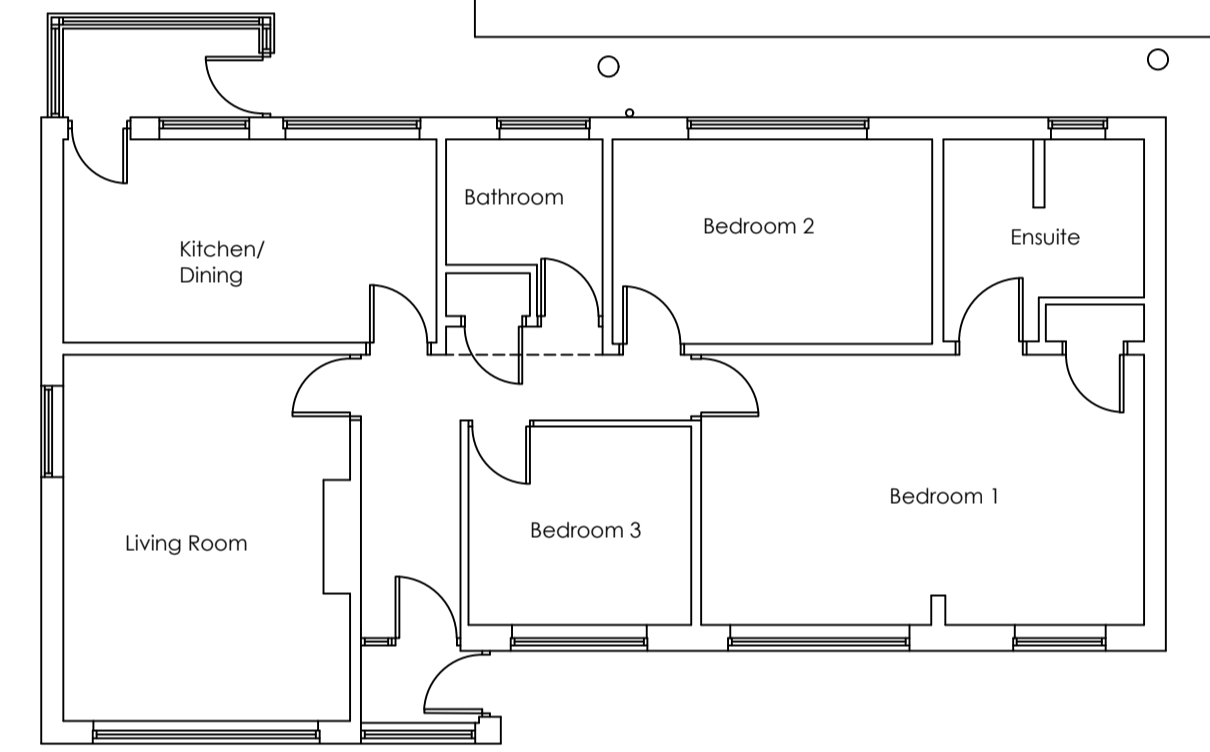

**EXISTING GROUND FLOOR PLAN**  
SCALE 1:100



**LOCATION PLAN**  
SCALE 1:1250

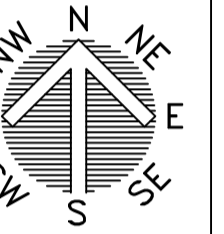

**BLOCK PLAN**  
SCALE 1:500

		OFFICE ONE, 34 VICTORIA ROAD, BARNESLEY, S70 2BU		Phone: 01226 208482 Email: info@whiteagus.co.uk Web: www.whiteagus.co.uk	
Project: PROPOSED WORKS AT 20 BIRKS LANE, MILLHOUSE GREEN SHEFFIELD, S36 9NB			Client: MS ANNA CAIN		
Drawing Title: EXISTING AND PROPOSED PLANS			Date: SEPTEMBER 2023 1:50 & 1:100 @ A1		Scale: 
Ref: 23-111			Dwg. No. 01	Rev. C	
Date	Suffix	Description	Date	Suffix	Description
09/10/2023	A	REVISED TO CLIENTS REQUIREMENTS			
19/10/2023	B	REVISED TO CLIENTS REQUIREMENTS			
07/11/2023	C	REVISED TO CLIENTS REQUIREMENTS			