





REAR ELEVATION SCALE 1:100@A3

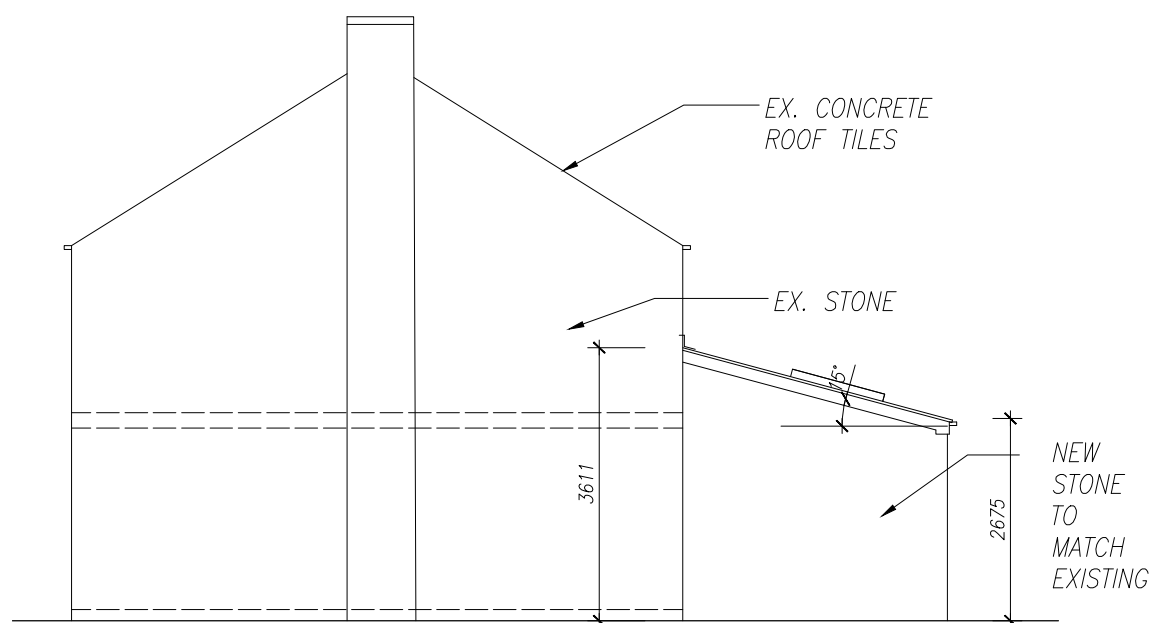

SIDE 1 ELEVATION SCALE 1:100@A3

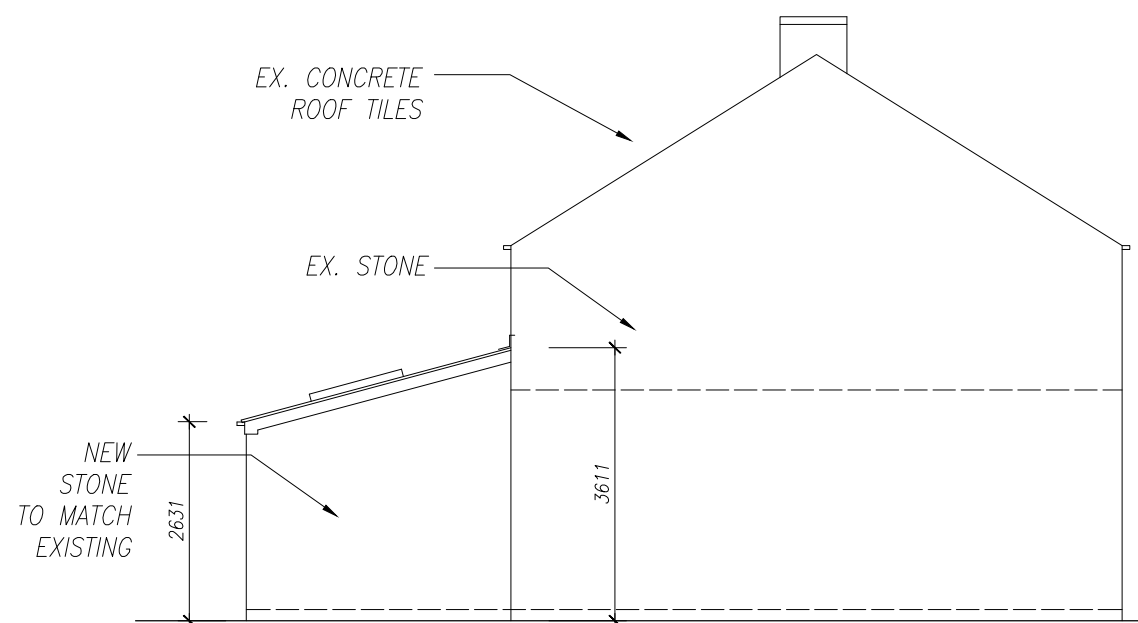

SIDE 2 ELEVATION SCALE 1:100@A3

client	VICTORIA CLIFTON	
project	19 BROOKFIELD, OXSPRING, SHEFFIELD S36 8WG	
title	PROPOSED ELEVATIONS	
drawing no	A23-135-05	revision A