




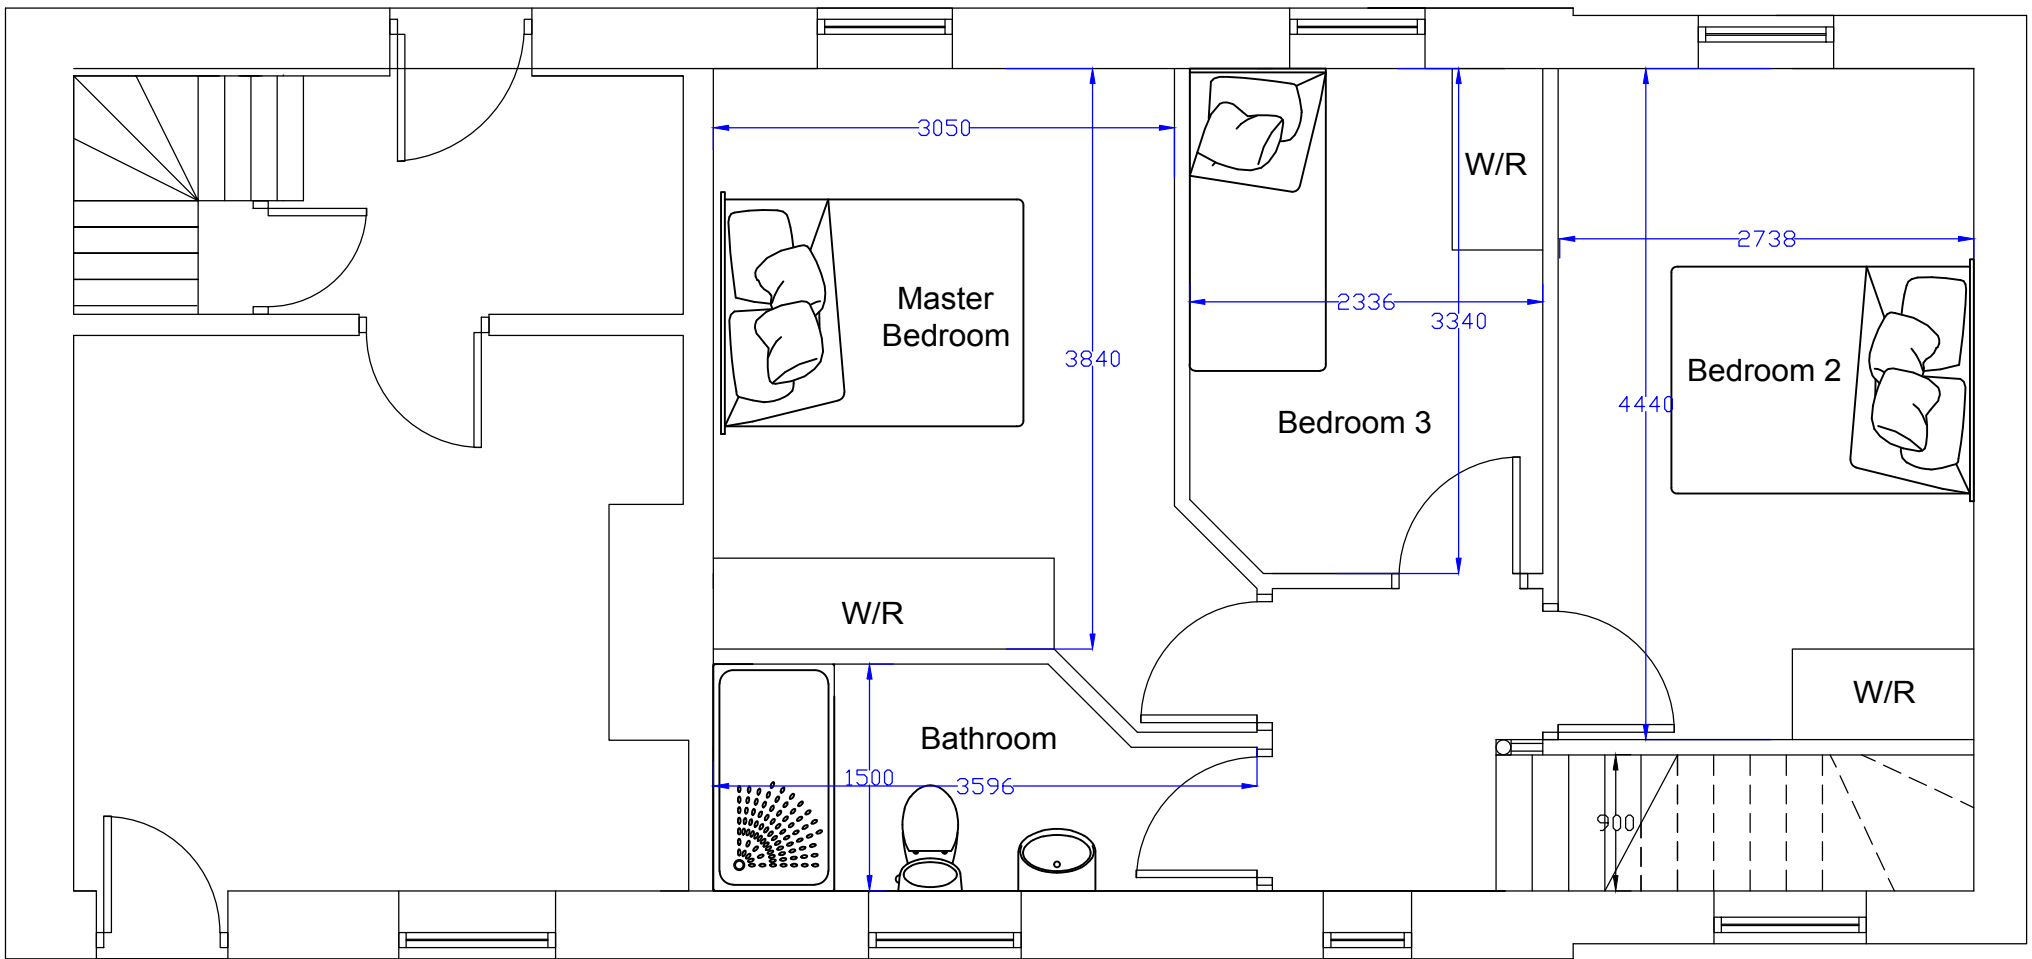


First Floor Plan

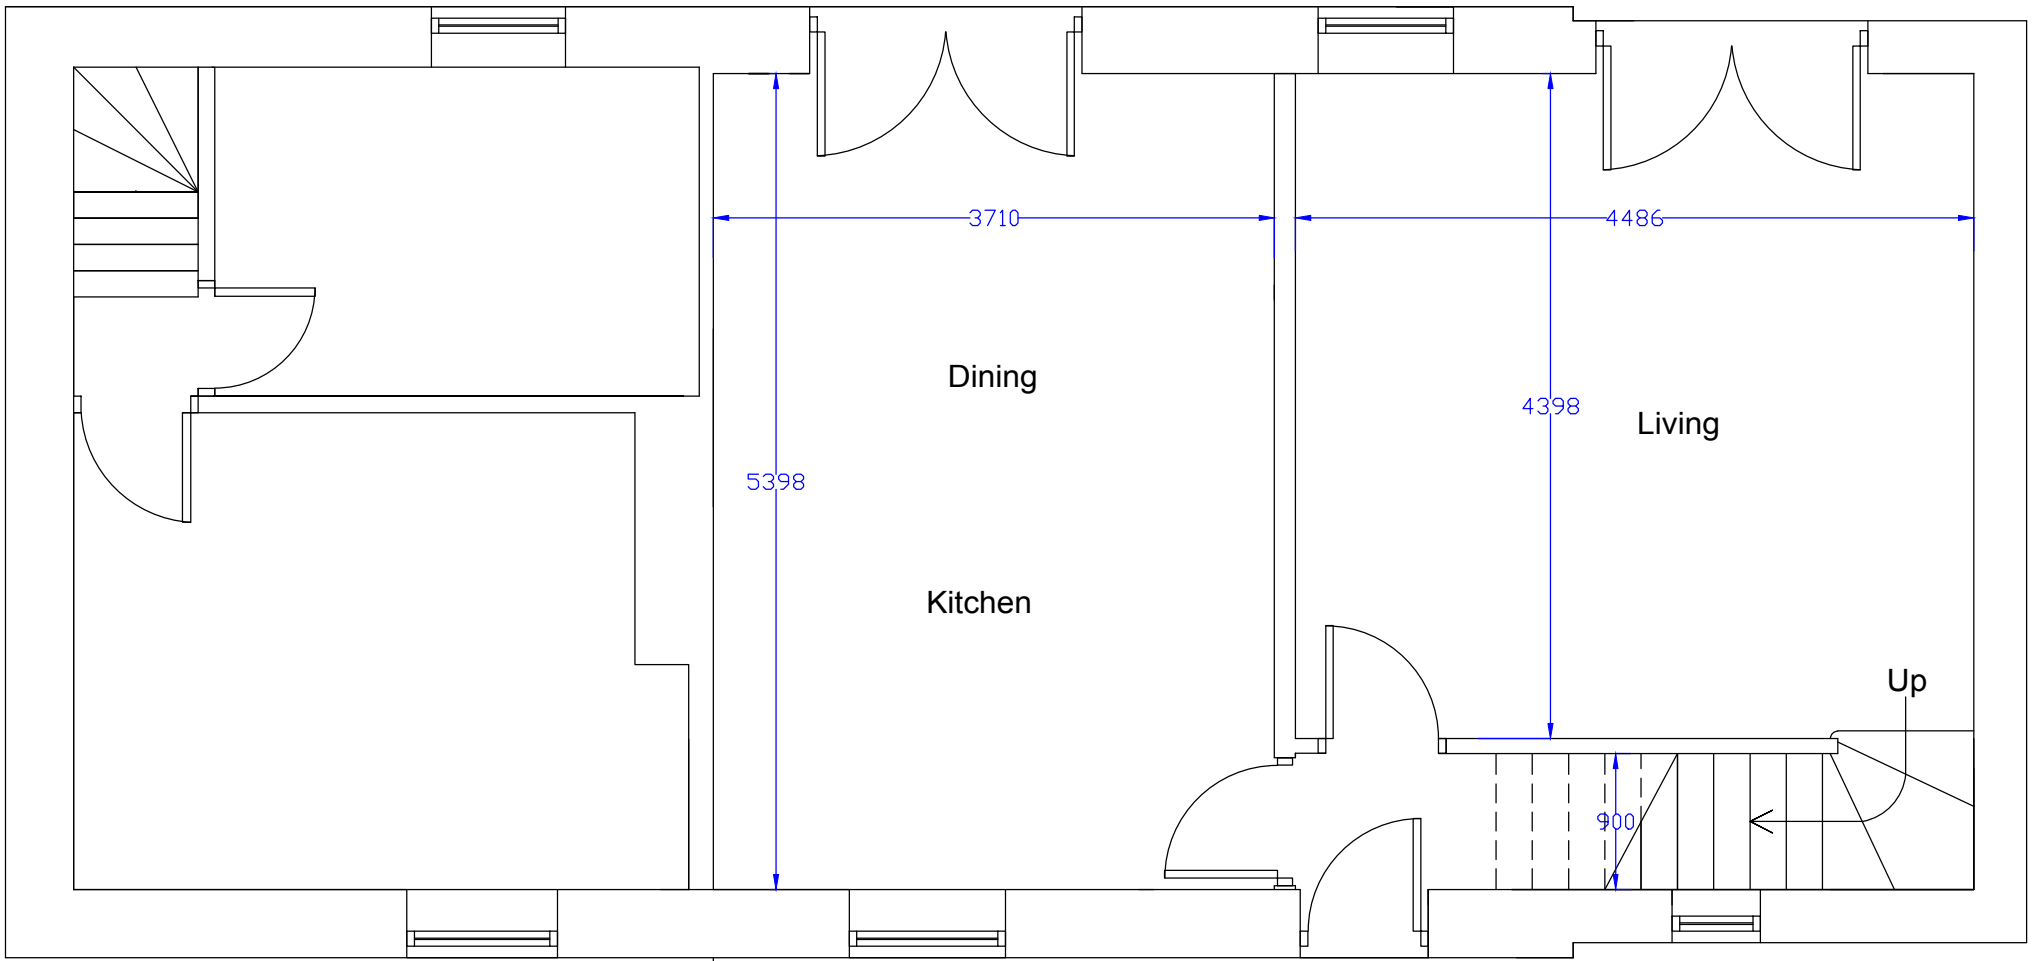


Ground Floor Plan

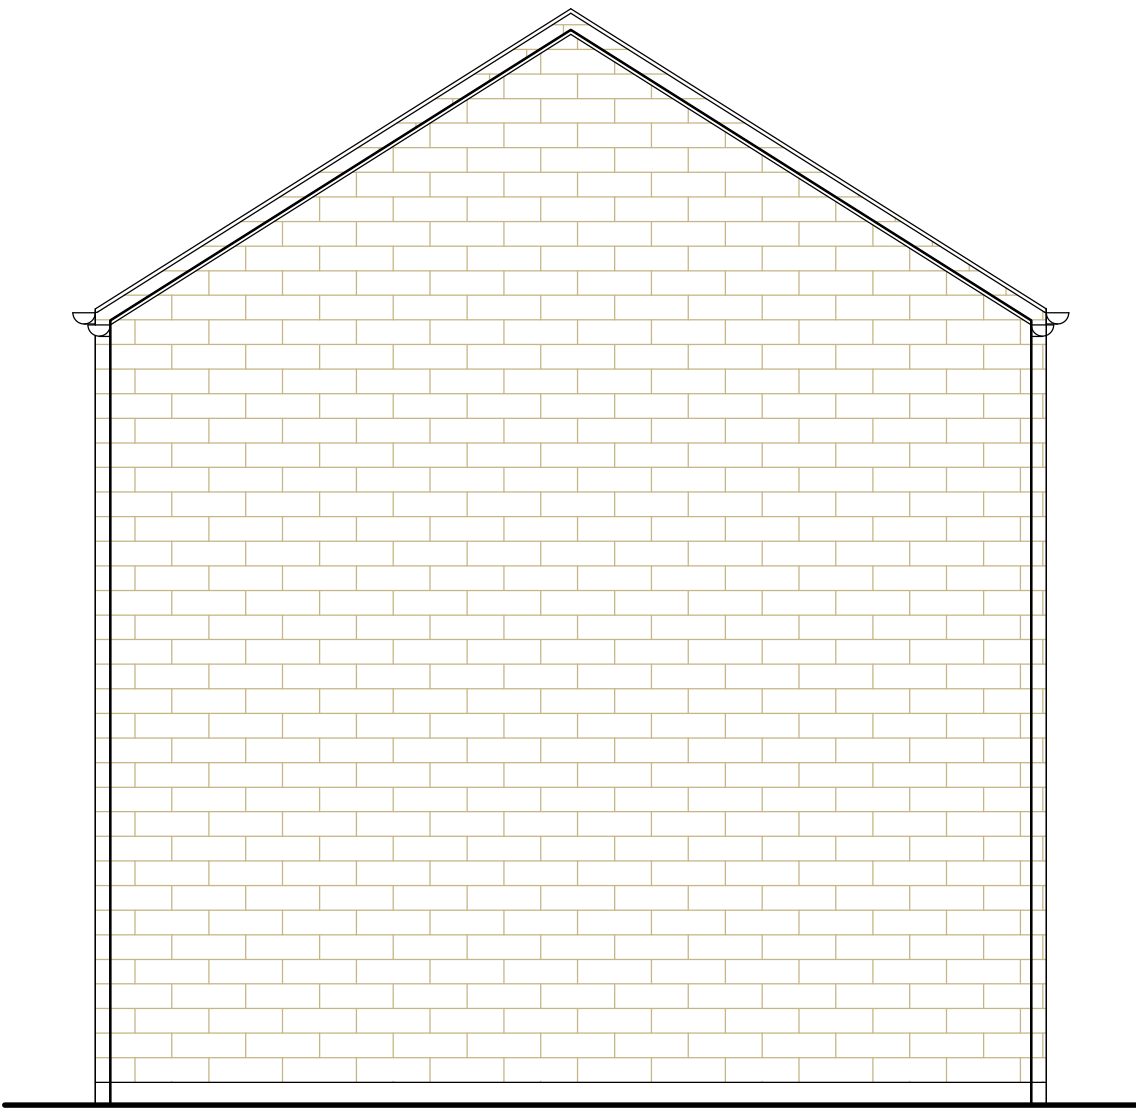

West Elevation

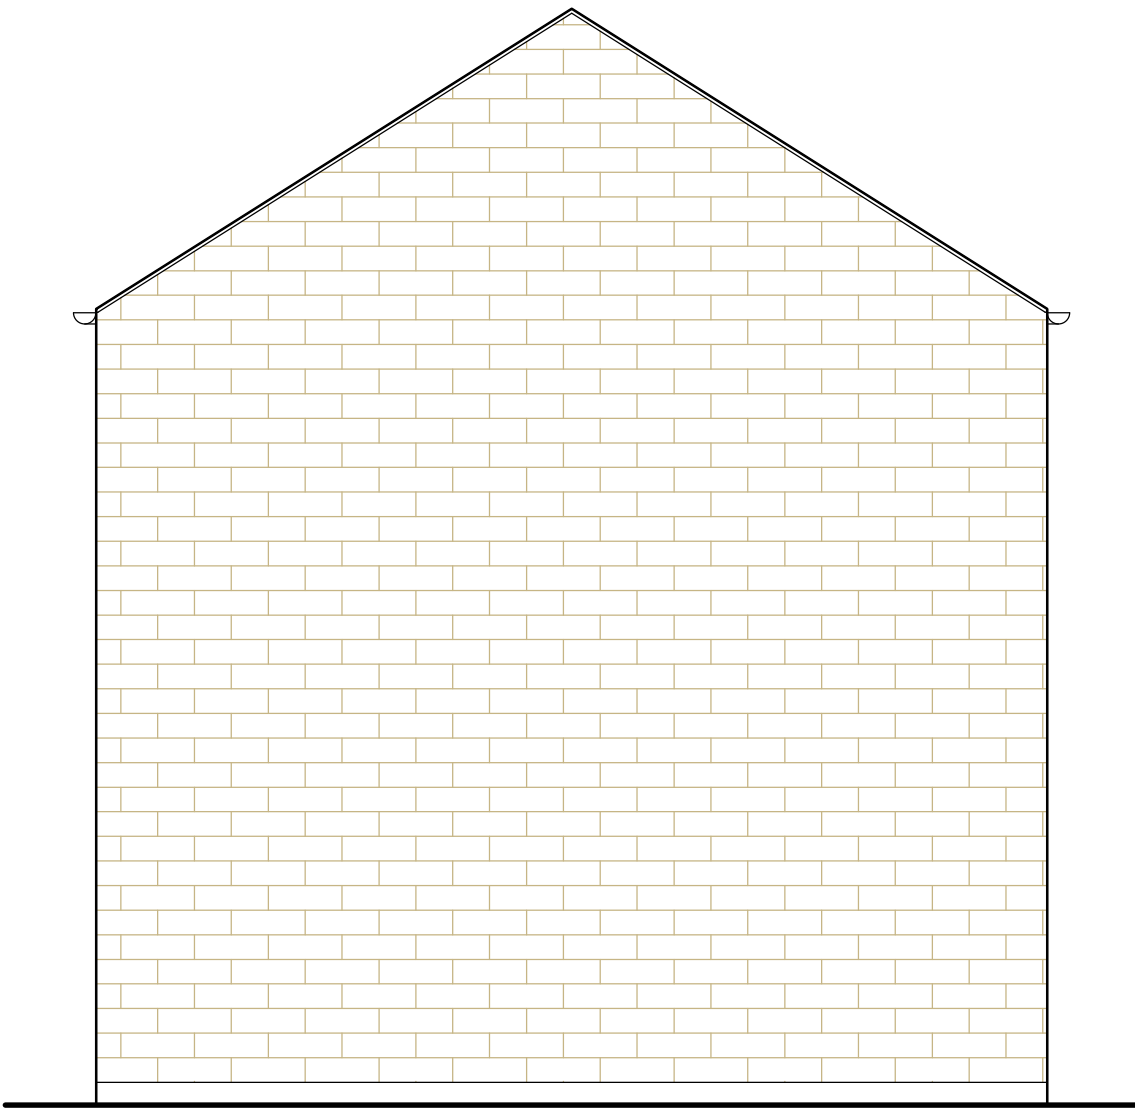

East Elevation

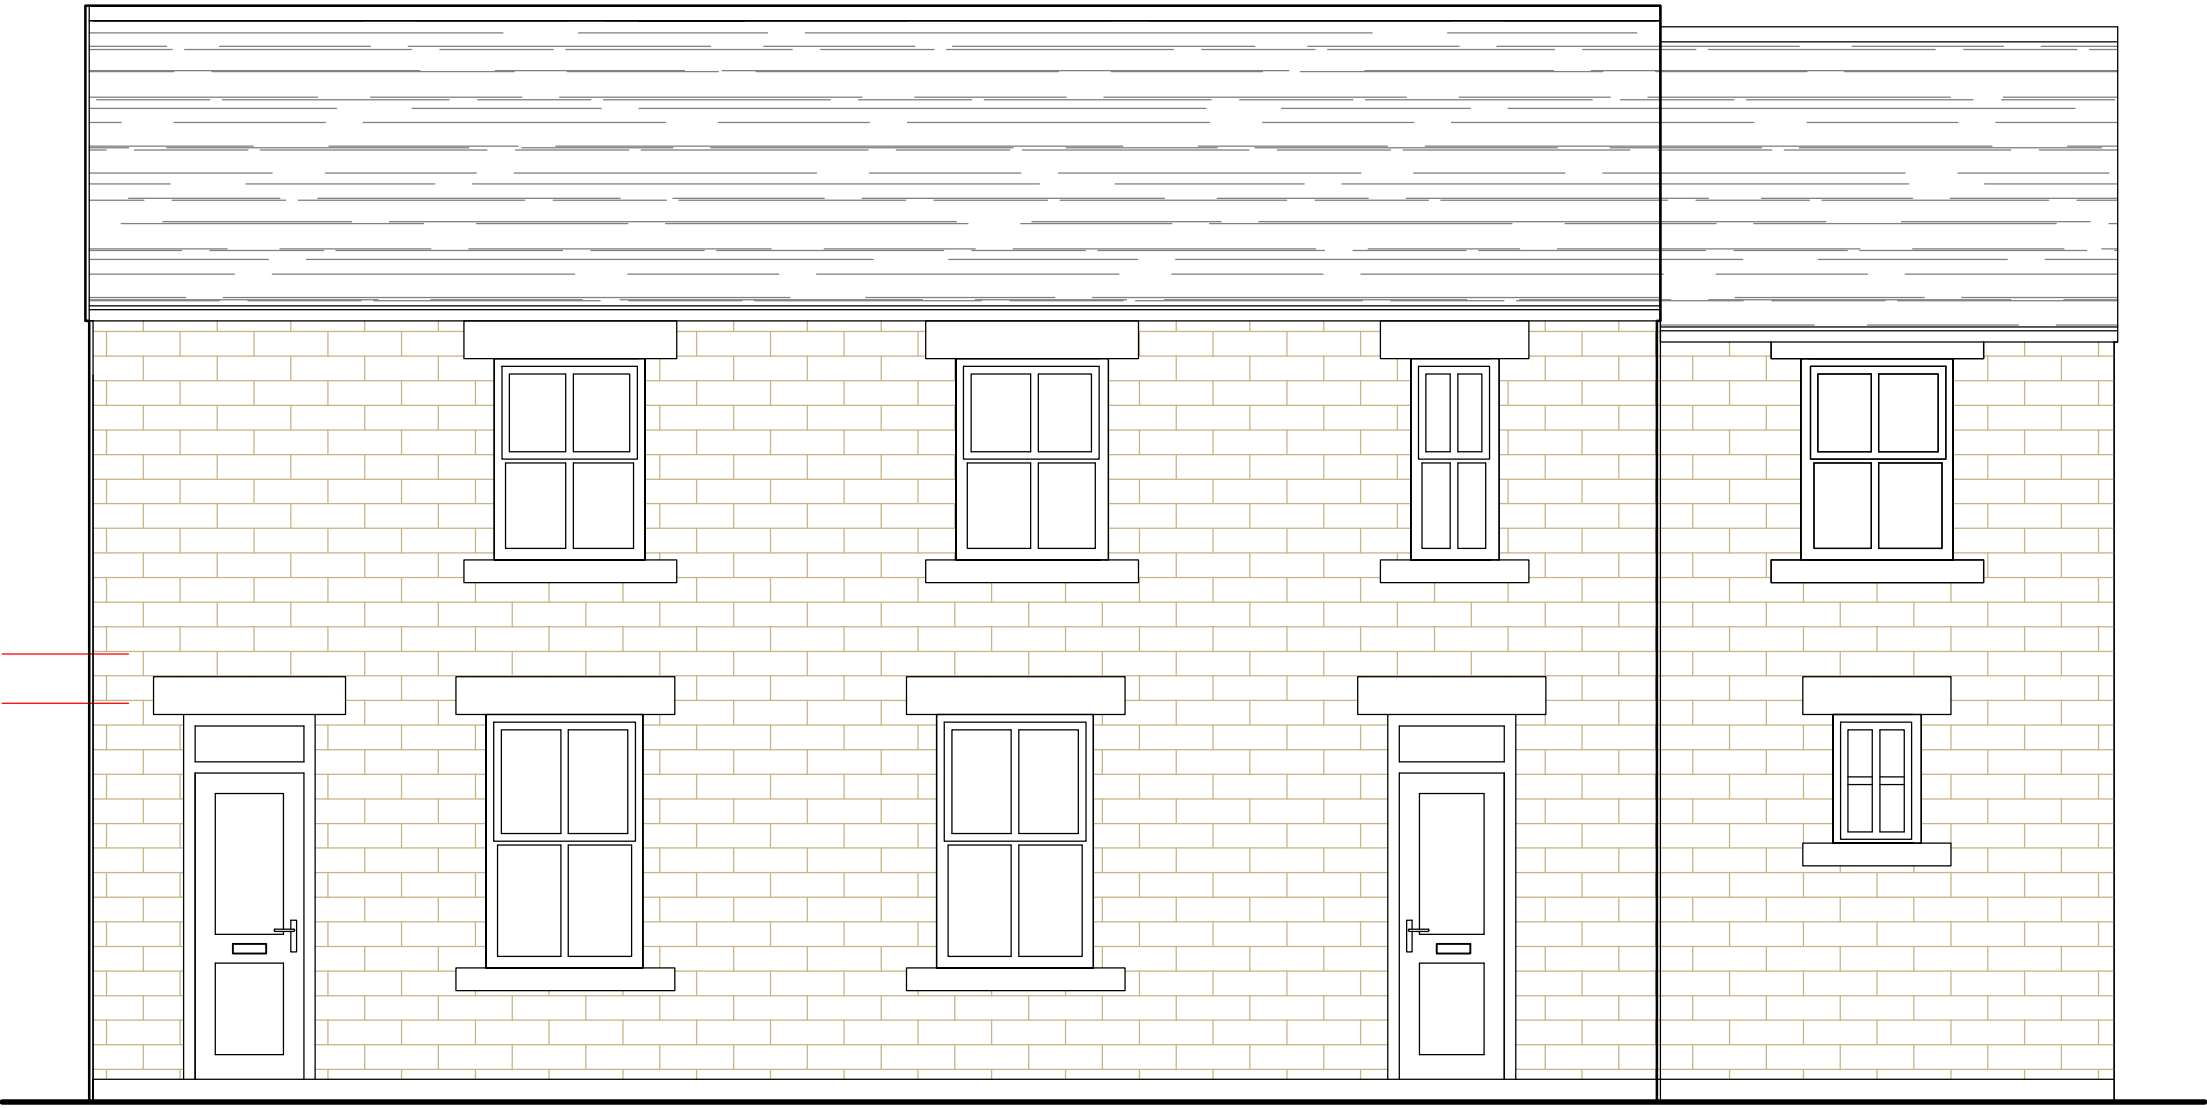

North Elevation



South Elevation

Drawing and design are copyright of the the technician unless specific consent in writing has been given All works arising from the information contained on the drawings are to be in accordance with the statutory approvals for planning, building control and relevant codes of practice and/or British Standards unless specific direction is give All works to be carried out in accordance with c.d.m. regulations for health and safety unless exemption is specifically given Do not scale or take digital dimensions from this drawing All constructional dimensions contained in the drawings should be checked on site prior to construction Any discrepancies should be notified to the technician without delay	Date	Revision	Rev No.
© Hockey Architectural Limited - 07862246137 - dan@djhockey.co.uk			

Project Alteration and extension to 155 Churchfield Lane adjacent to Jacobs Hall, Churchfield Lane Darton Barnsley S75 5DU	Drawing Description Proposed Plans and Elevations	Client Mr. Fields	
	Drawing No. 063-02 (155)	Date November 2015	
	Scale 1:100 @ A1		