




Revision	Date	By	Chk.
-- First Issue	11.02.21	DH	PT

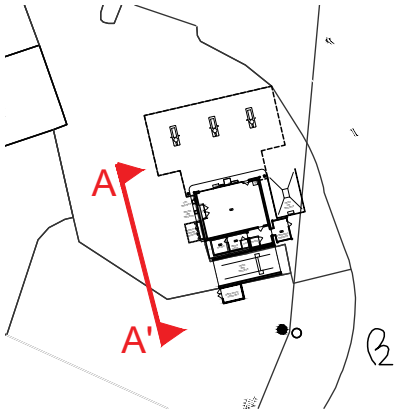

LOCATION PLAN
1:1250 @ A3

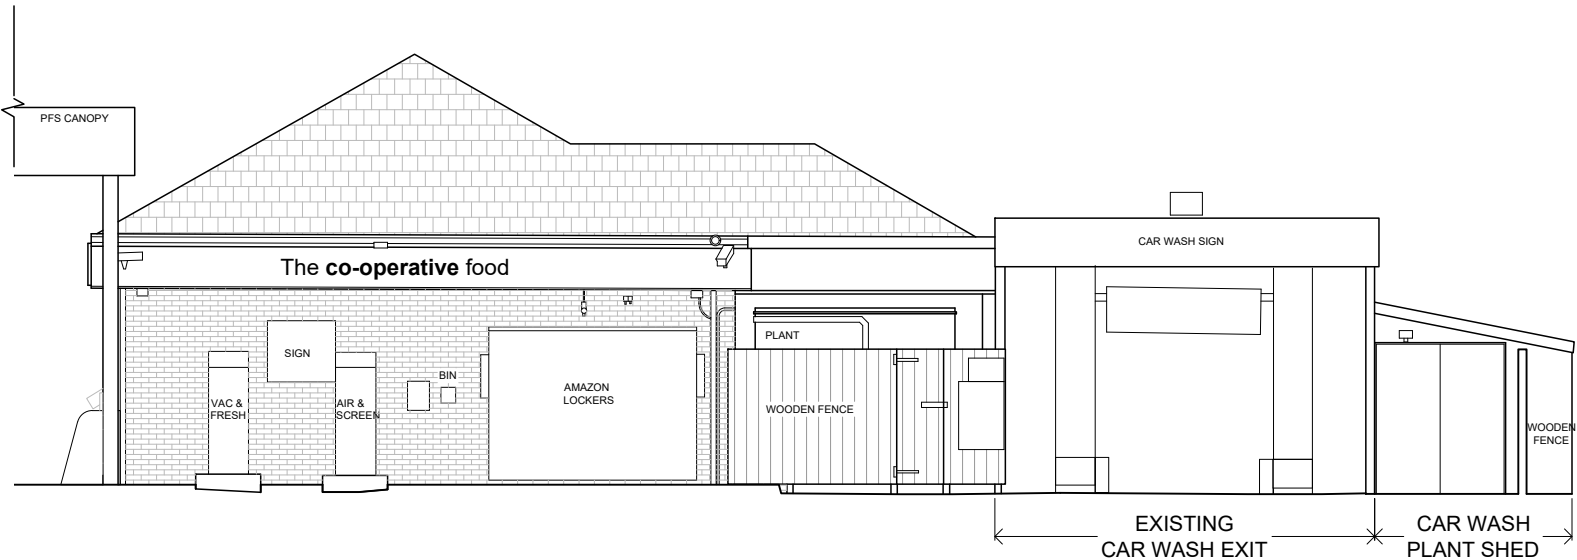

EXISTING WEST ELEVATION A-A' 1:100 @A3

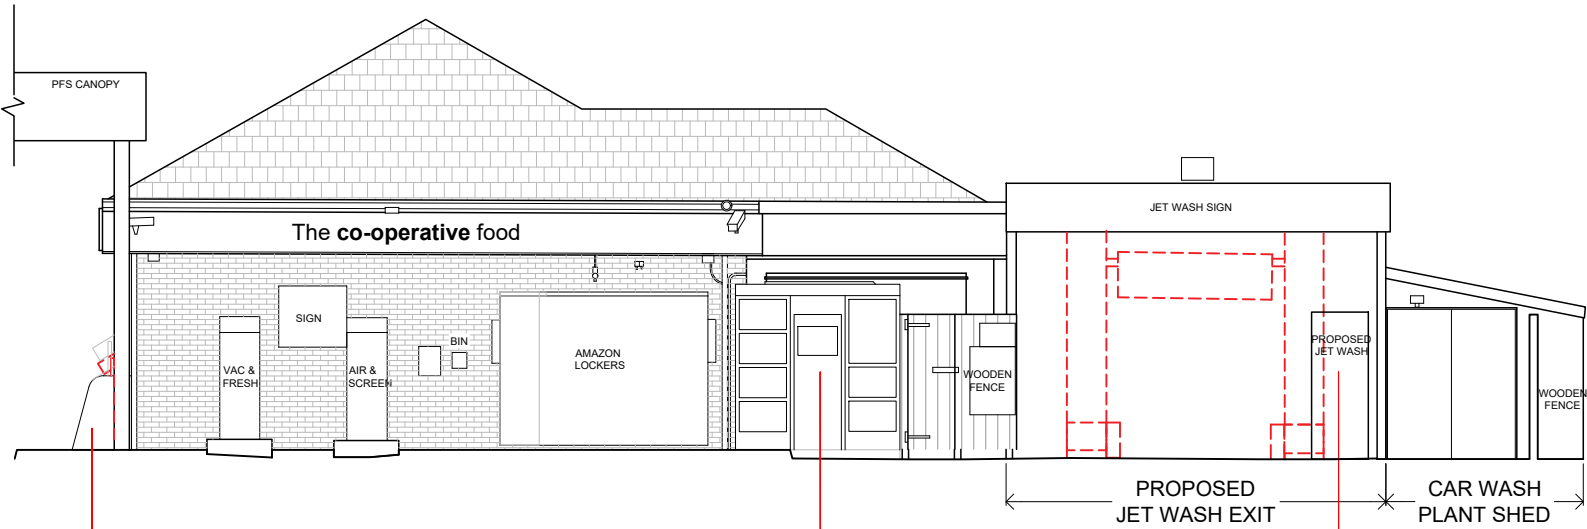

NEW NEWS STAND AND
2 COAL BUNKERS
REPLACE EXISTING

NEW
PROPOSED
BYBOX

EXISTING CAR WASH TO
BE REPLACED WITH NEW
PROPOSED JET WASH

PROPOSED WEST ELEVATION A-A' 1:100 @A3



Status	PLANNING		
Client			
Project Title	PETROL FILLING STATION, DONCASTER ROAD, DARFIELD, BARNSELEY, S73 9JG		
Drawing Title	EXISTING AND PROPOSED WEST ELEVATIONS A-A'		
Project Number	Drawing Number	Revision	
A800103-P	103	-	
Drawn DH	Checked PT	Scale AS SHOWN@A3	Date 11.02.21
The content of this drawing is the property of RPM Consult and may not be copied in whole or part without formal consent.			